


計画平面図 S=1:400

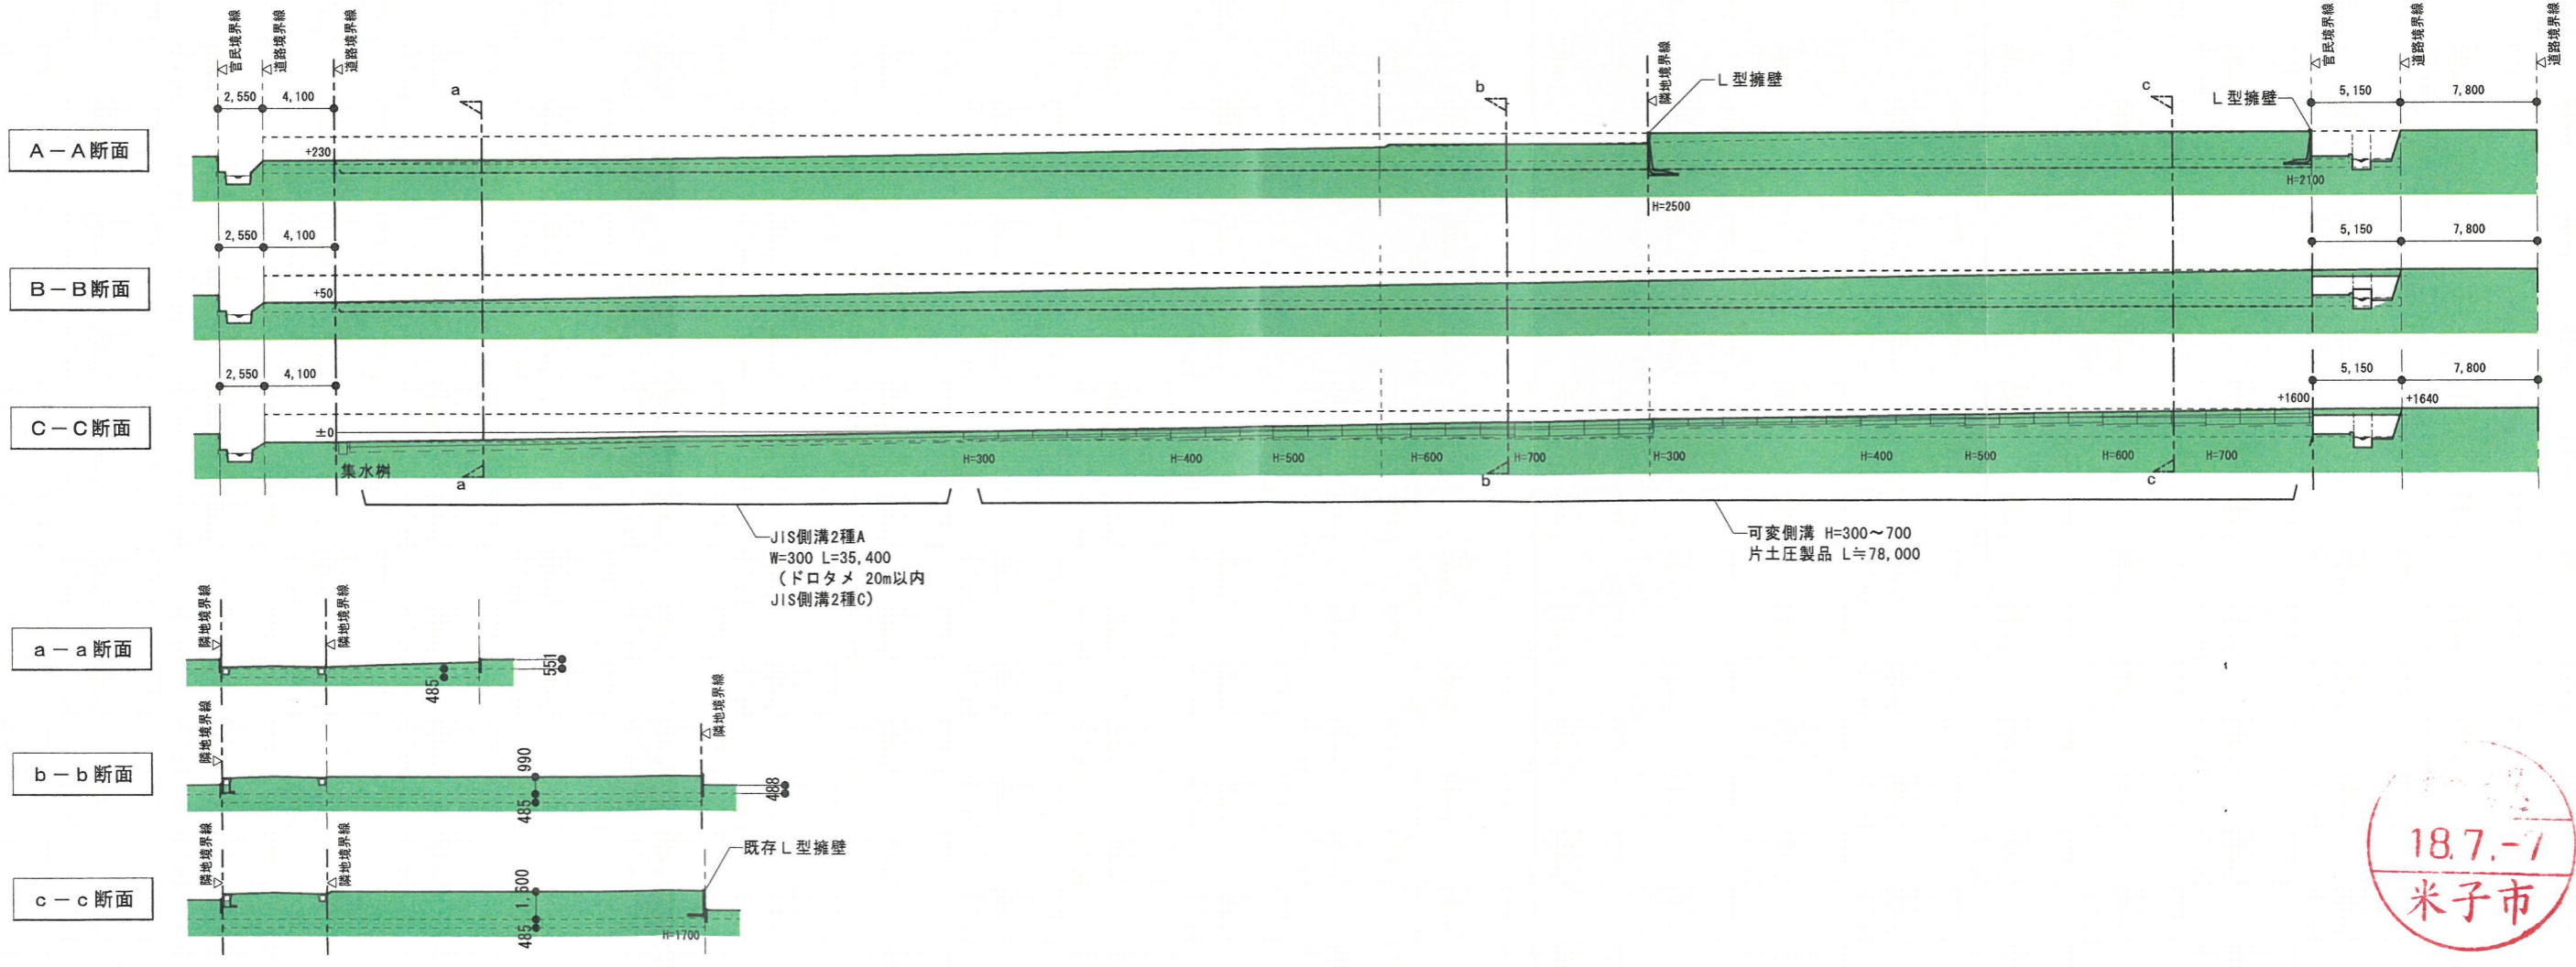

Title: 東福原4丁目造成工事		Assort: 土地利用(造成)計画平面図・縦横断面図			Scale: 1:400	
Memo:	Check:	Charge:	Drawing:	Date: 2006 06 16	Output: 2006 07 04	Design No. / Sheets No.: / 01