




断面図 S-1/50

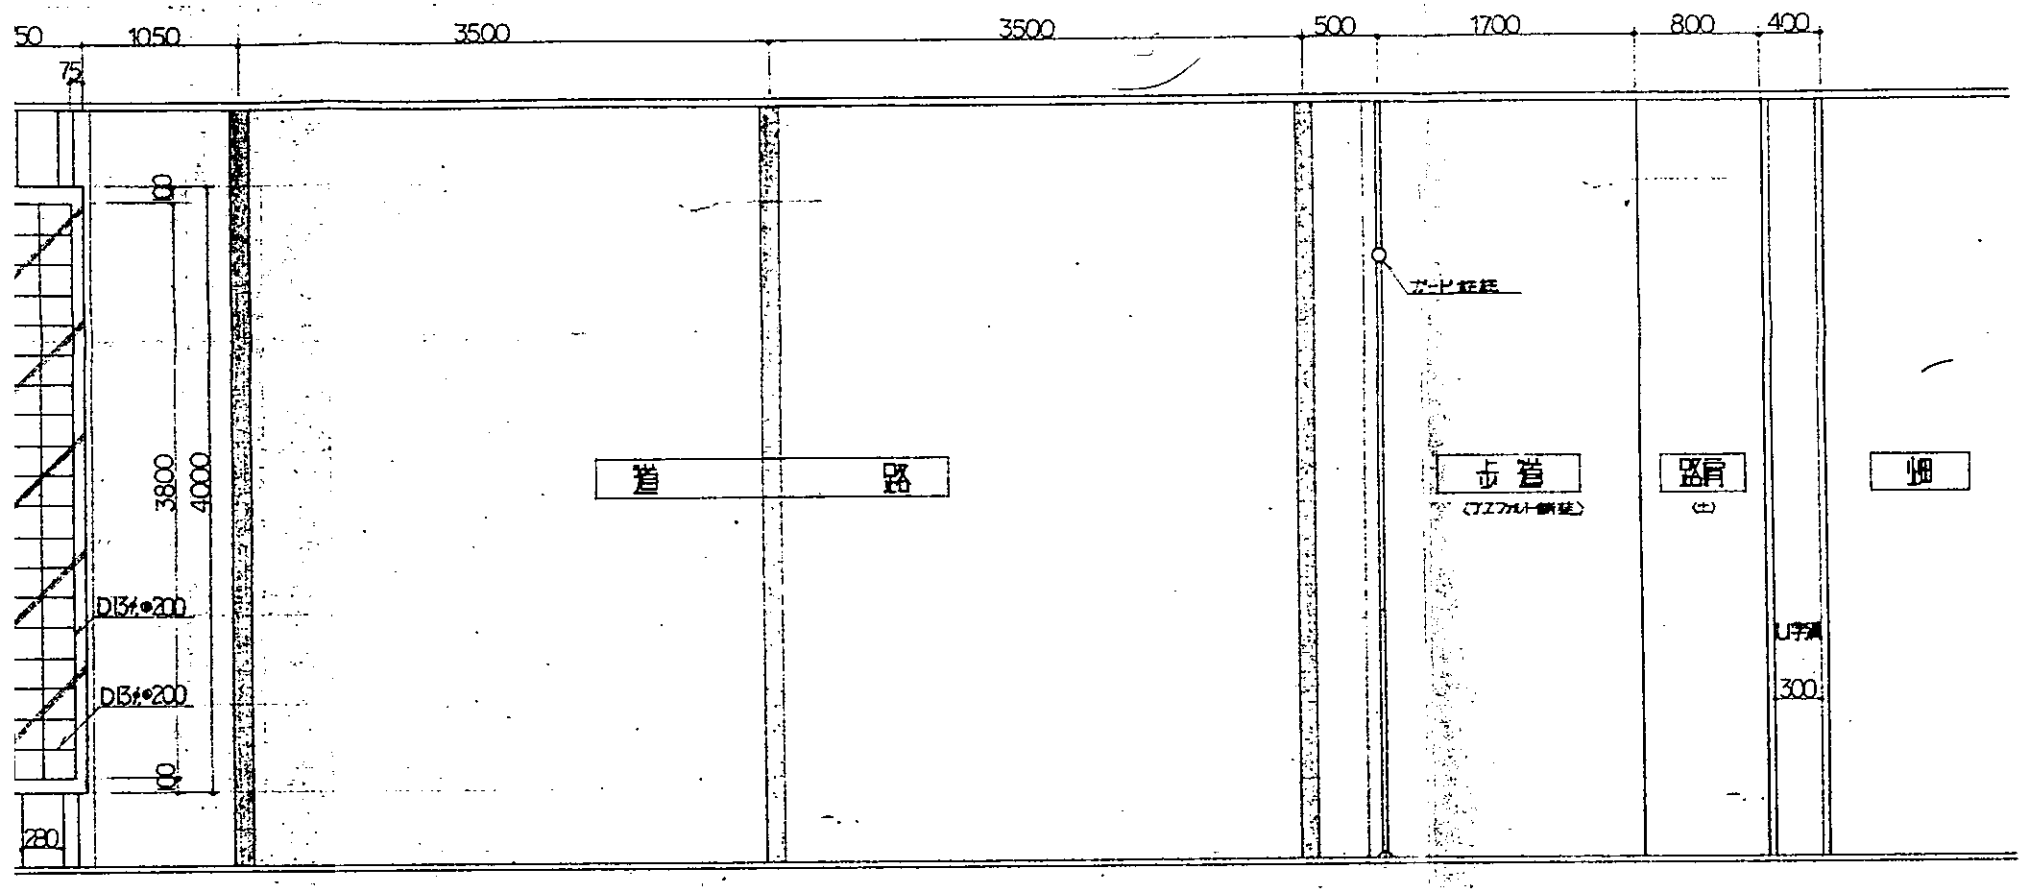

平面図 S-1/50

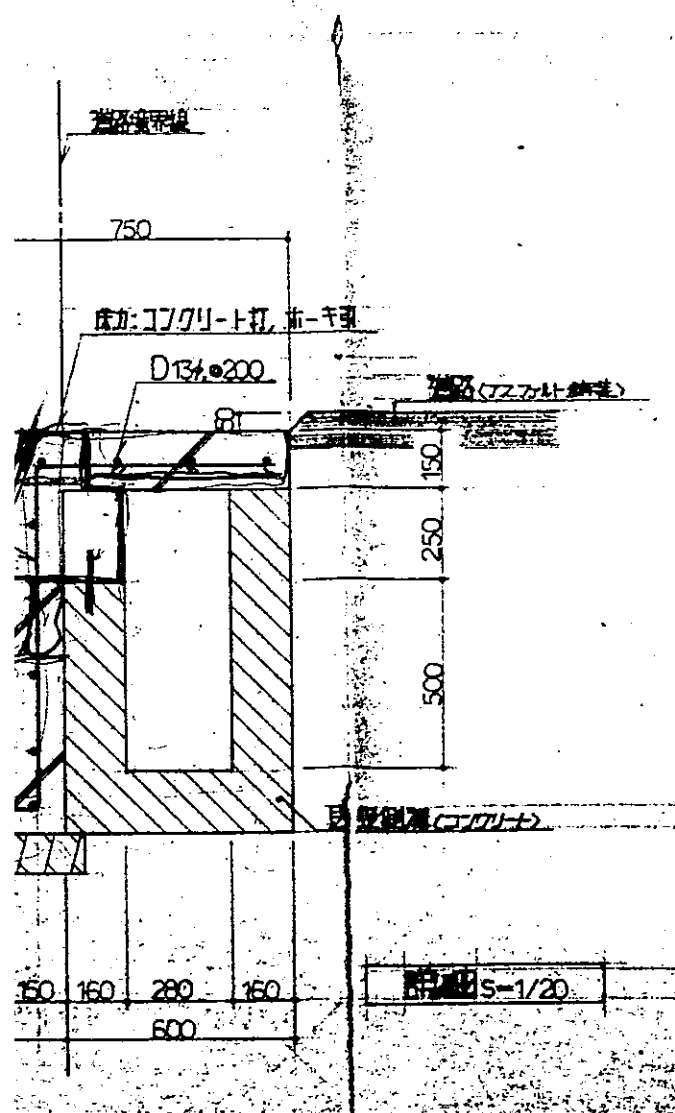

断面図 S-1/20

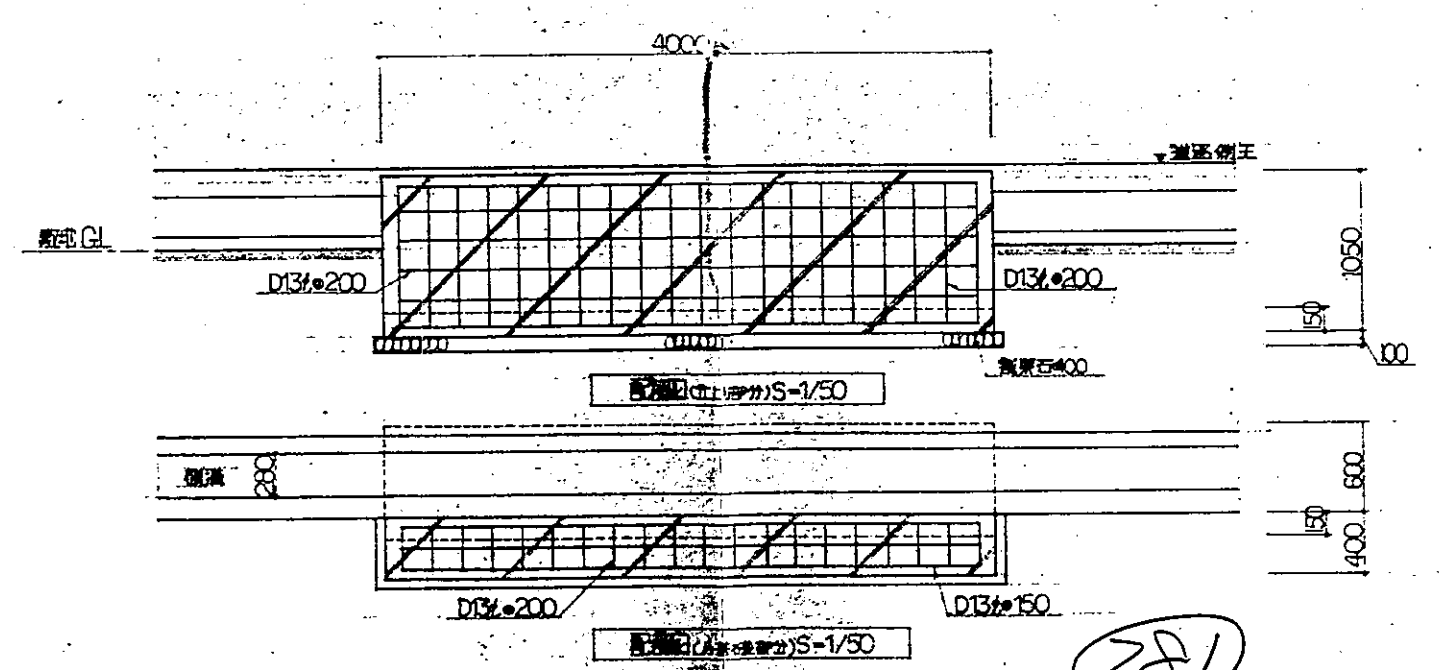

設計図番		
図面番号		
縮尺 1/20, 1/50, 1/200		
設計年月日 S.61, 4		
検図	監査	製図