



平面図 (1)

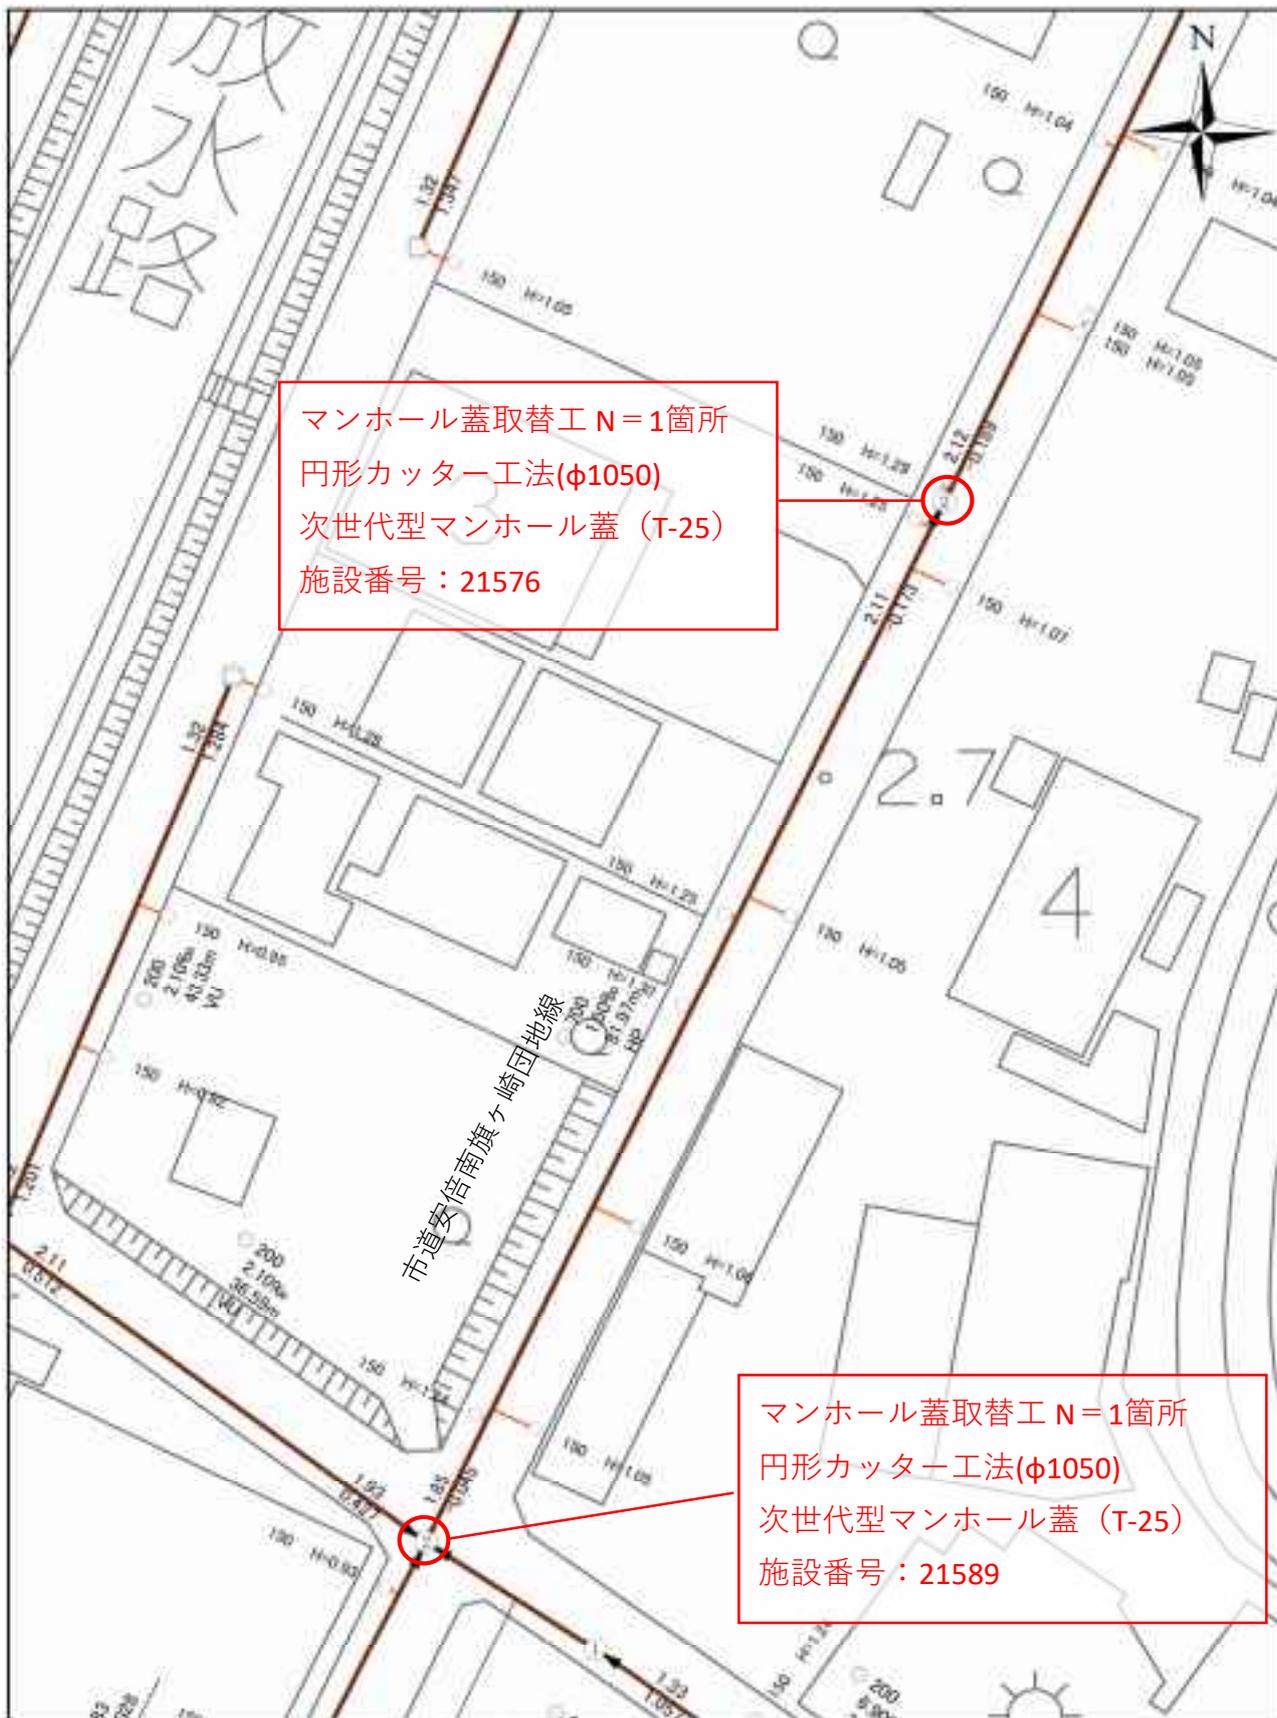

1 : 500

平面図 (2)

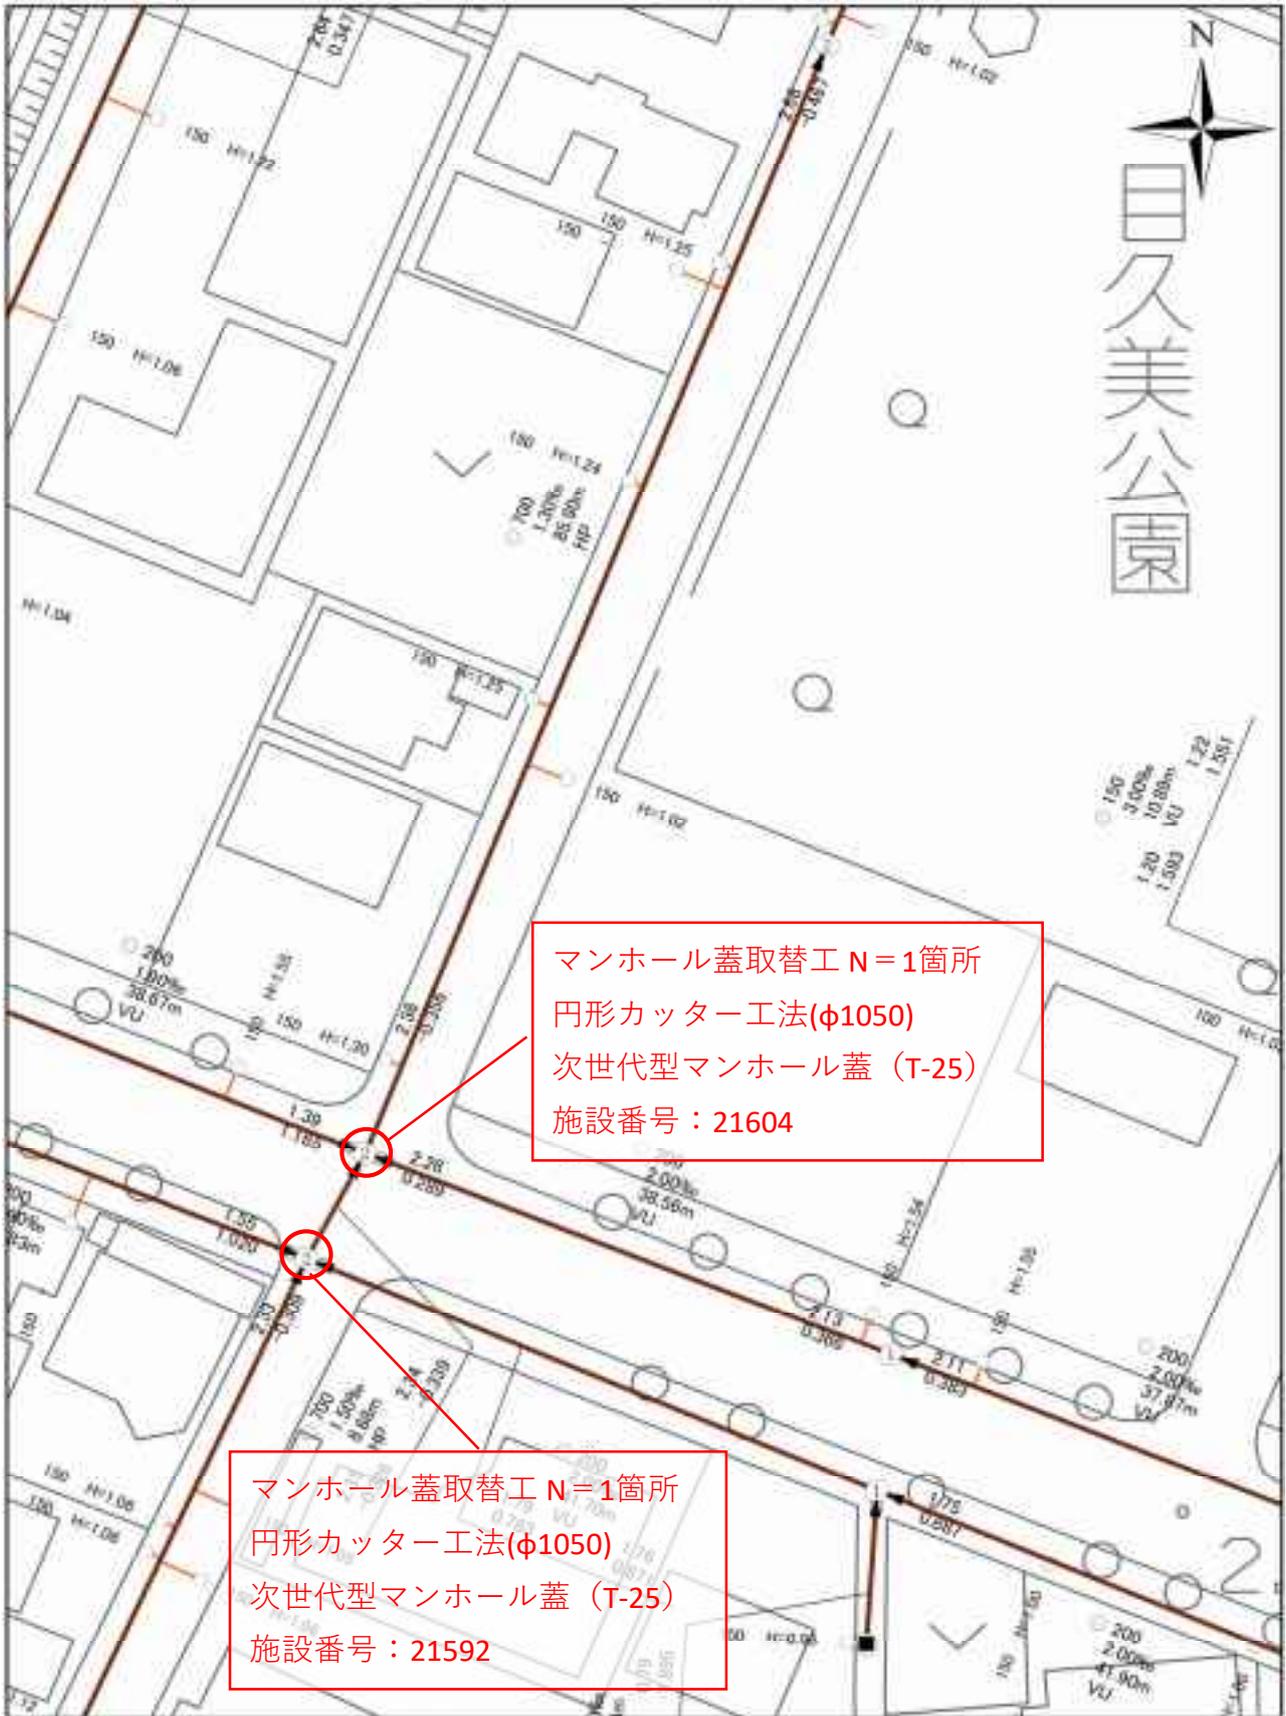


1 : 500

平面図 (3)




1 : 500

平面図 (5)

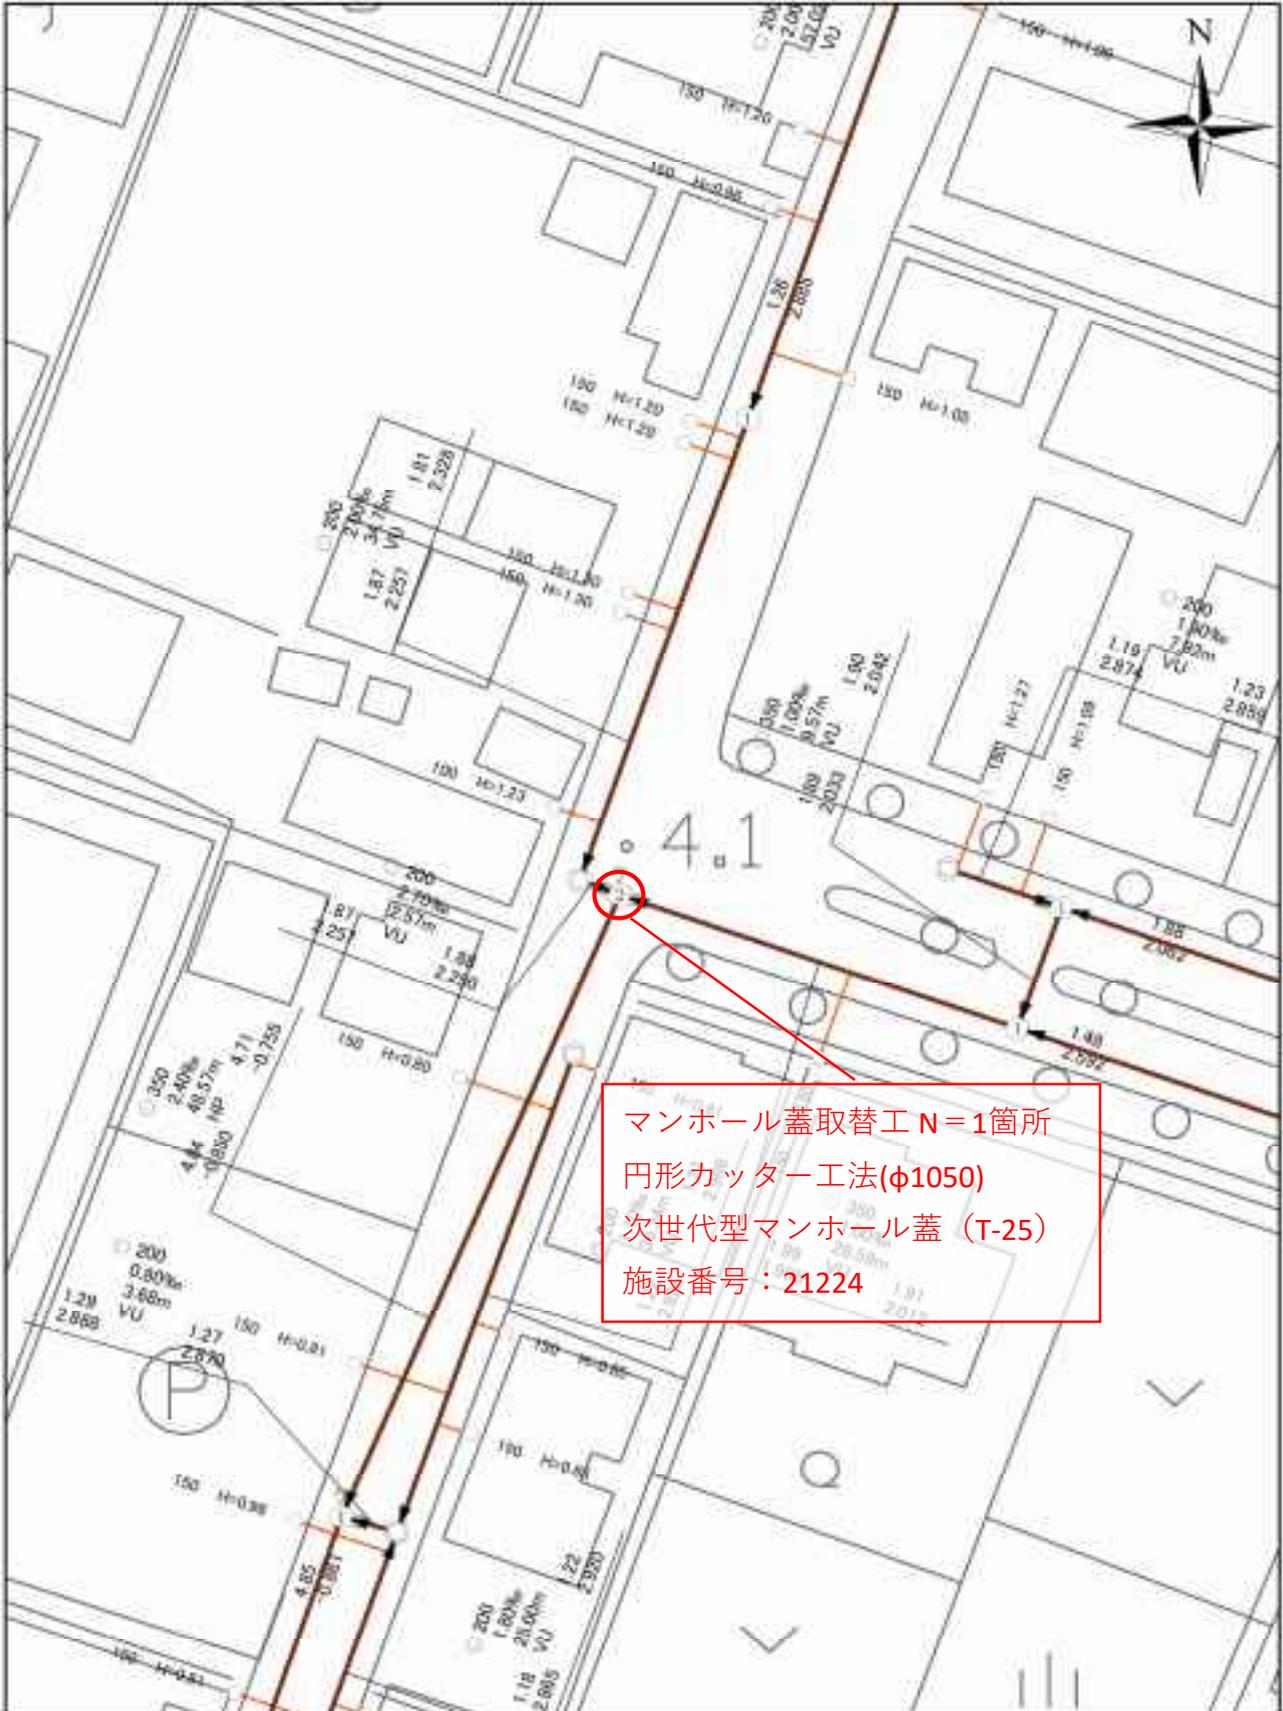

1 : 500

平面図 (6)

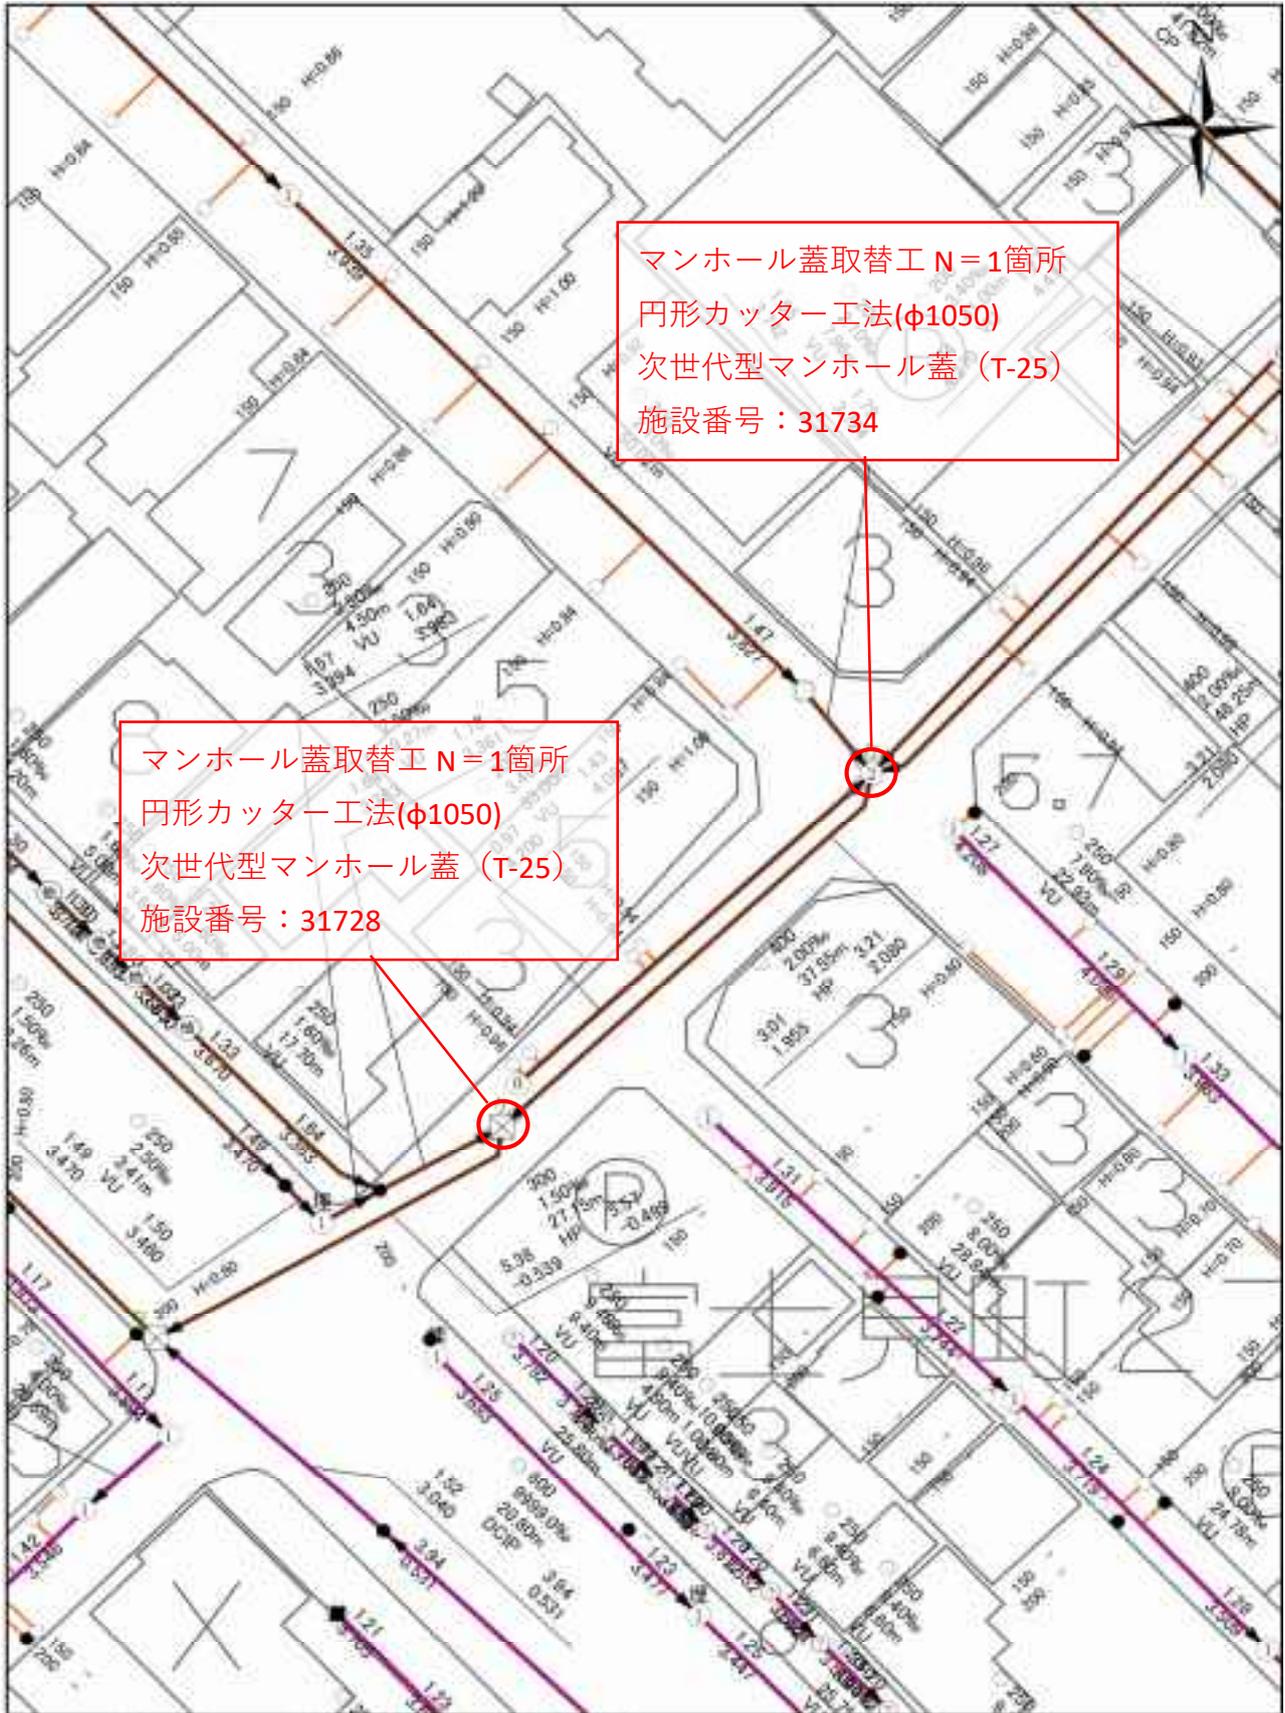


1 : 500

平面図 (7)



1 : 500

平面図 (8)

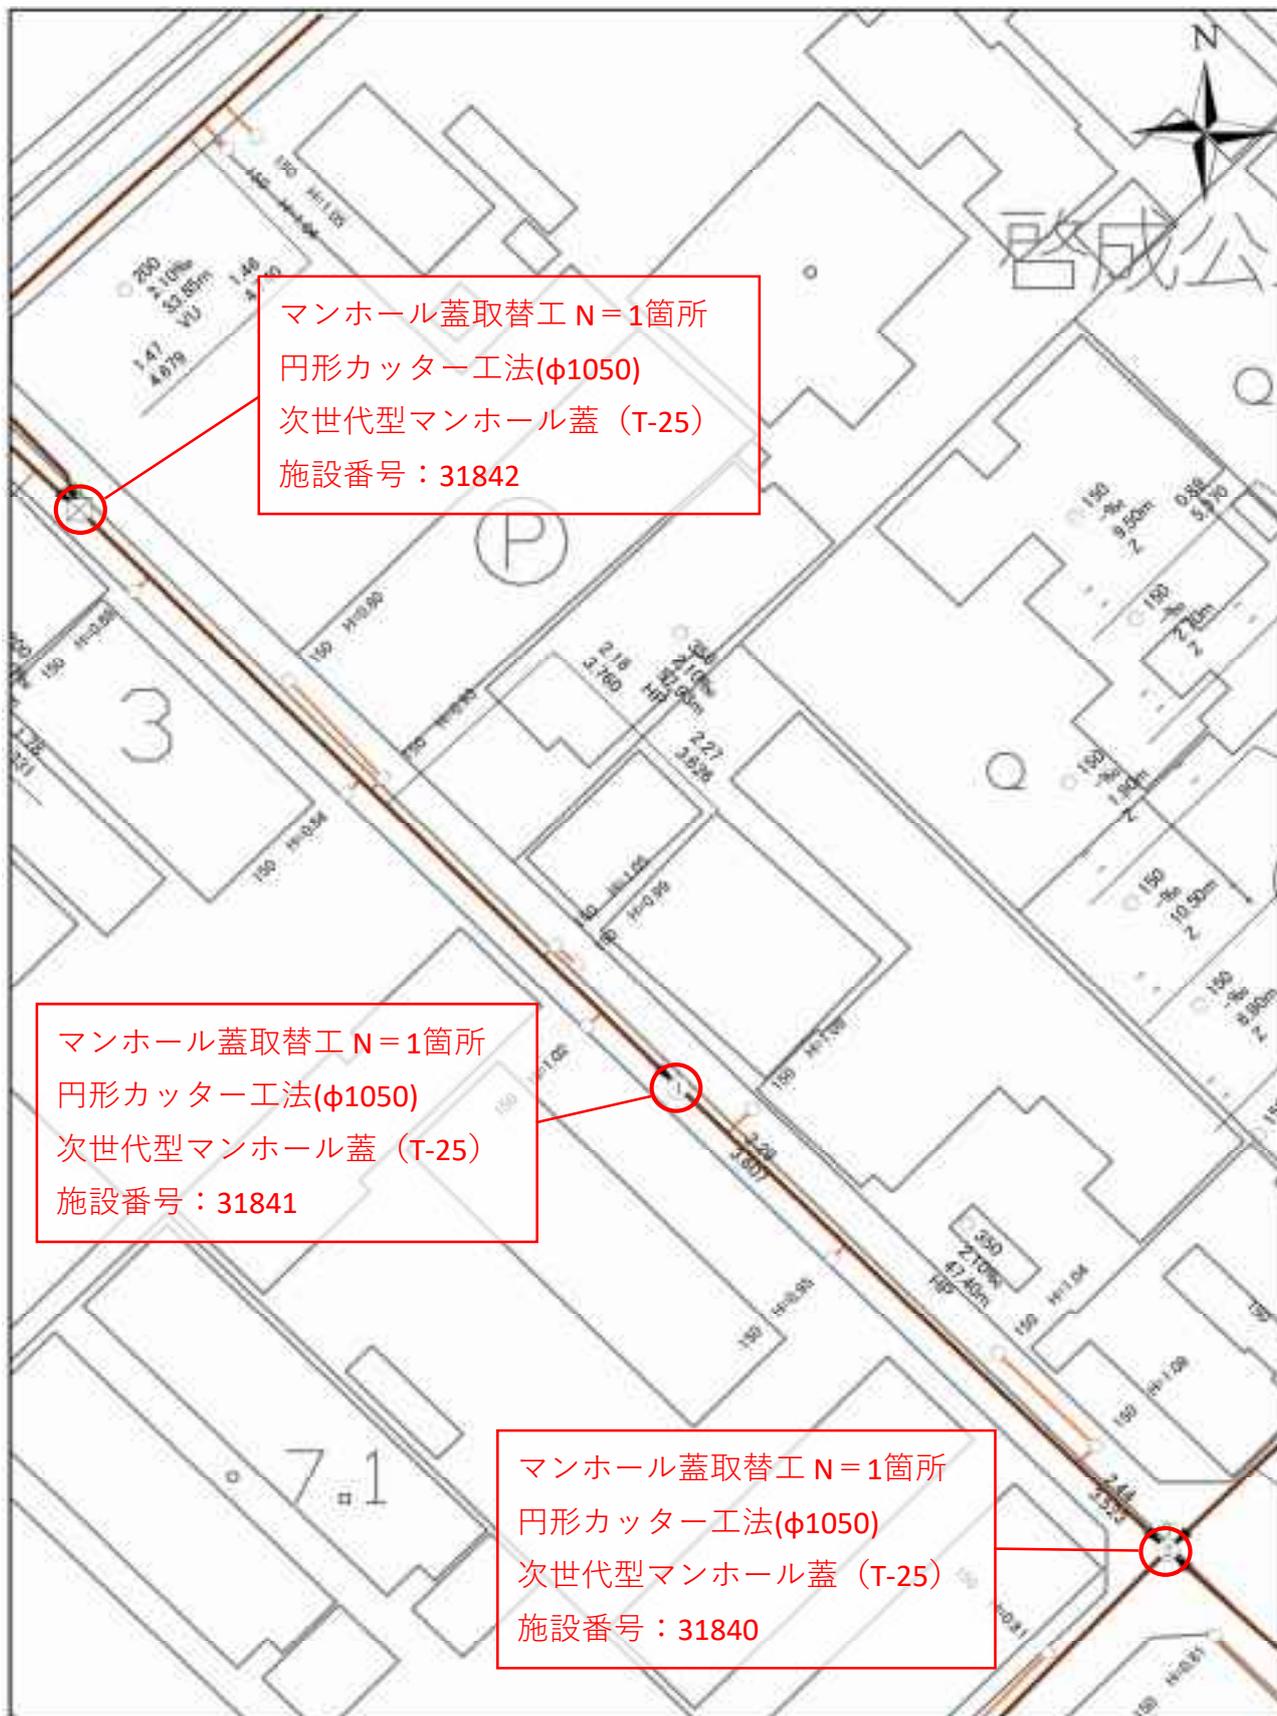

1 : 500

標準断面図

縮尺 1:10

