


平面図 (1)

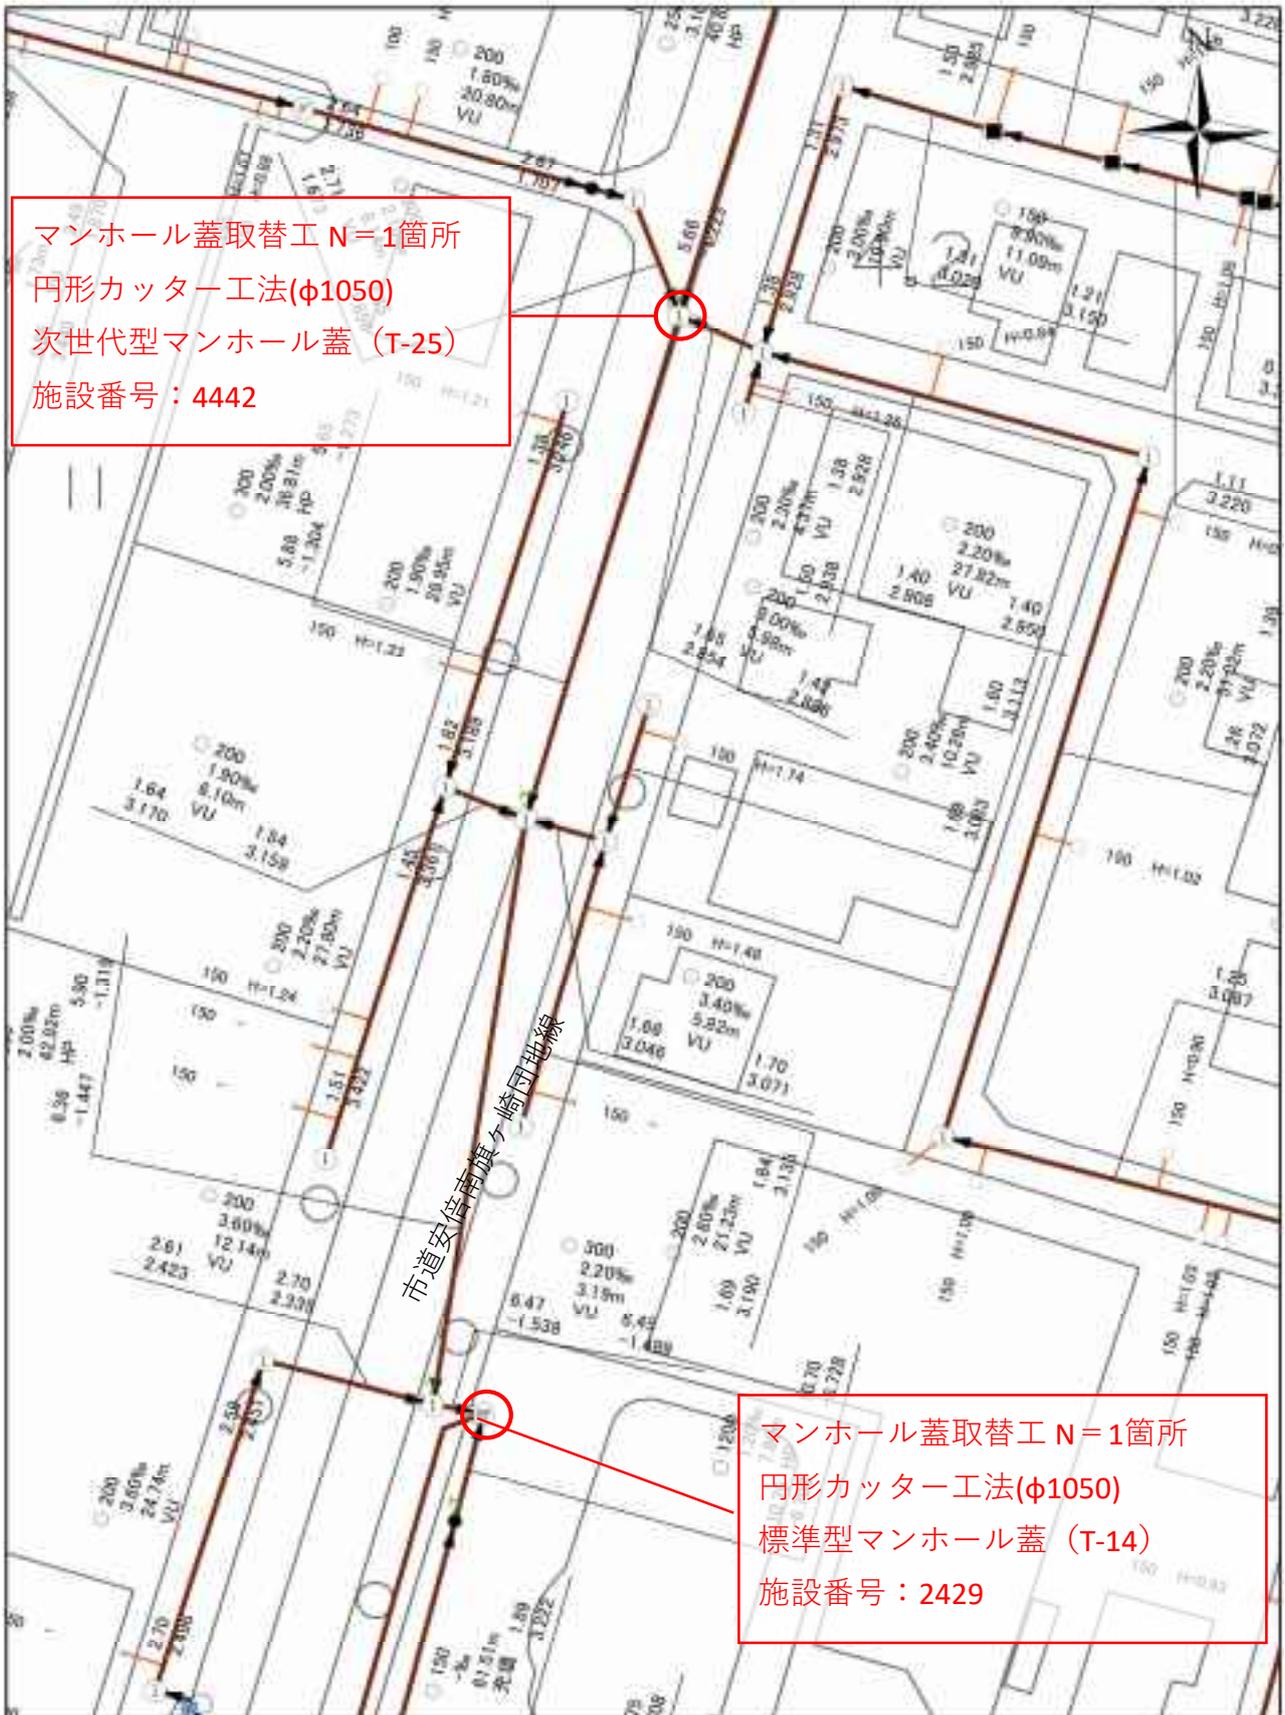


平面図 (2)




1 : 500

平面図 (3)

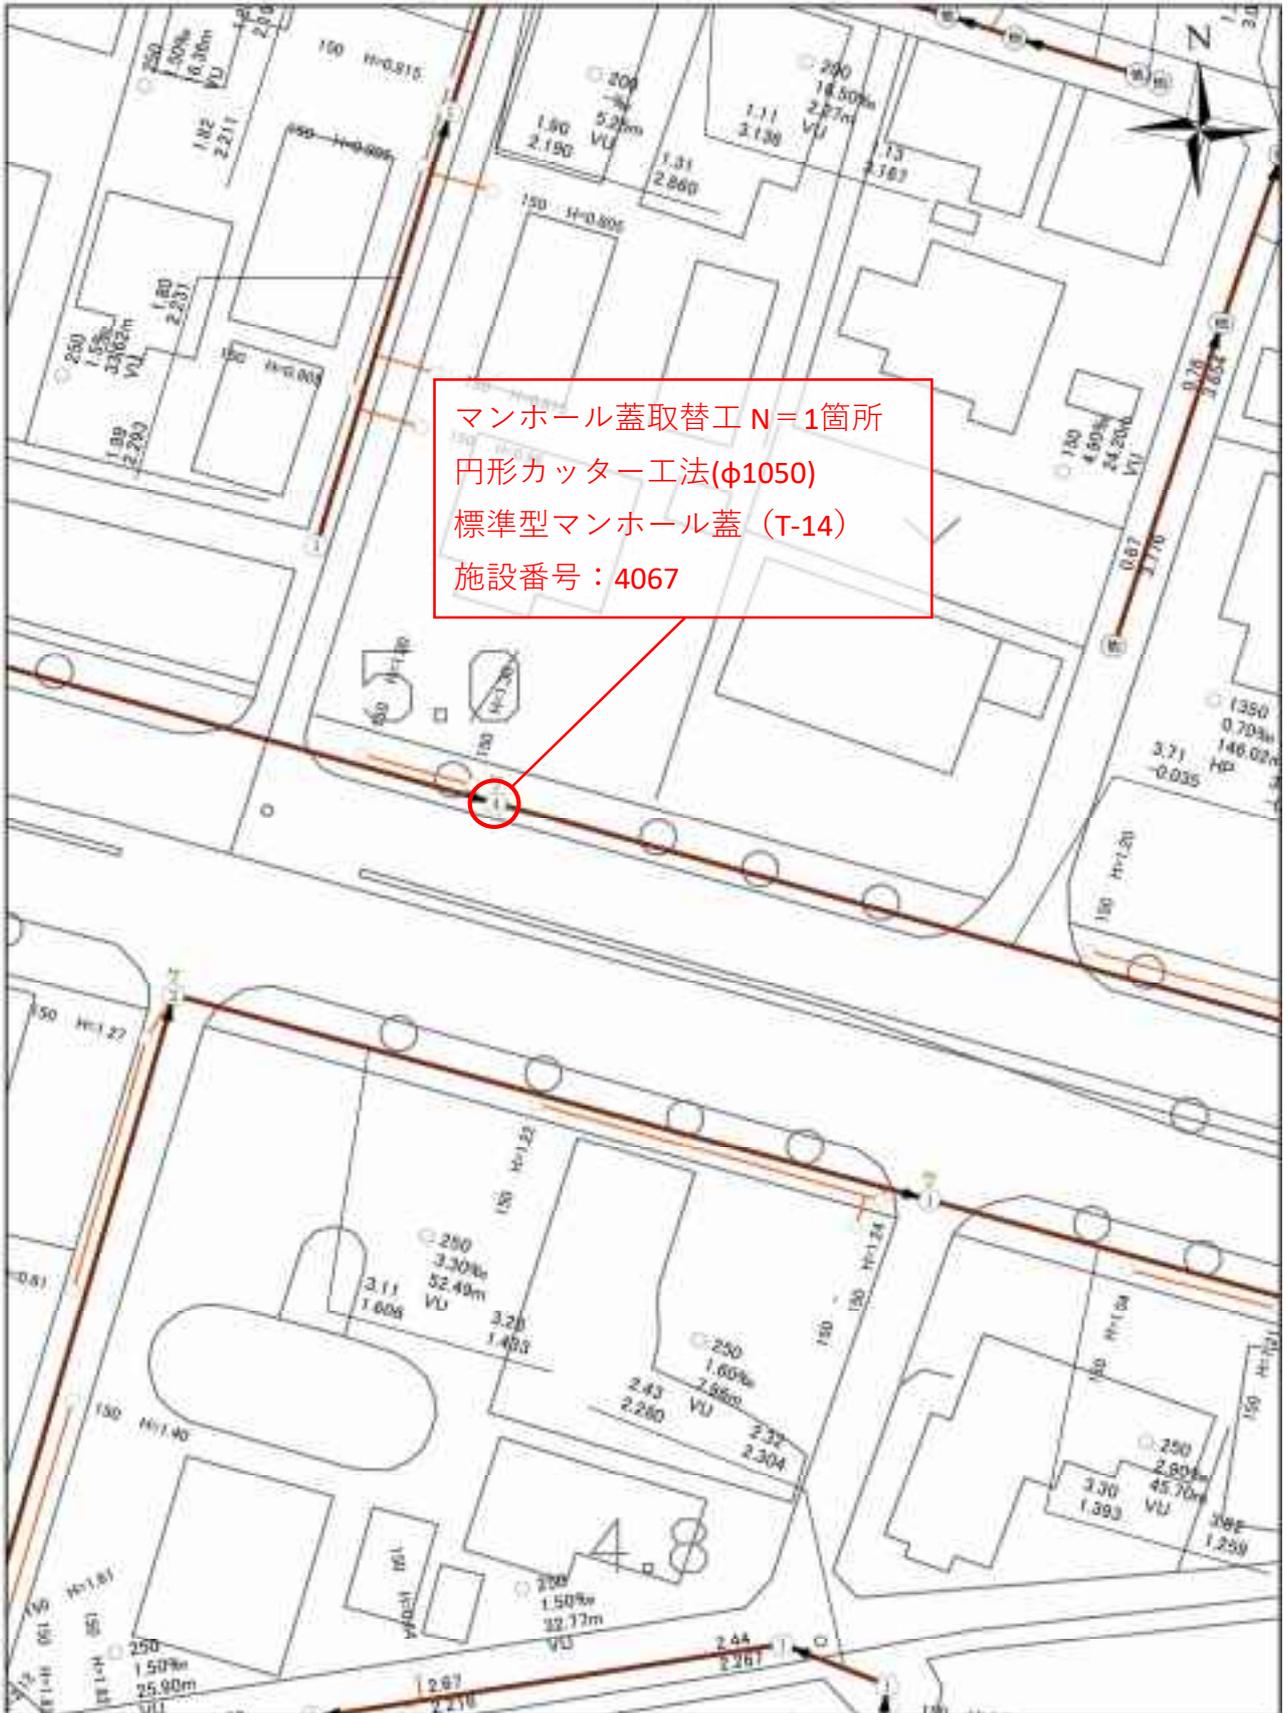


1 : 500

平面図 (4)

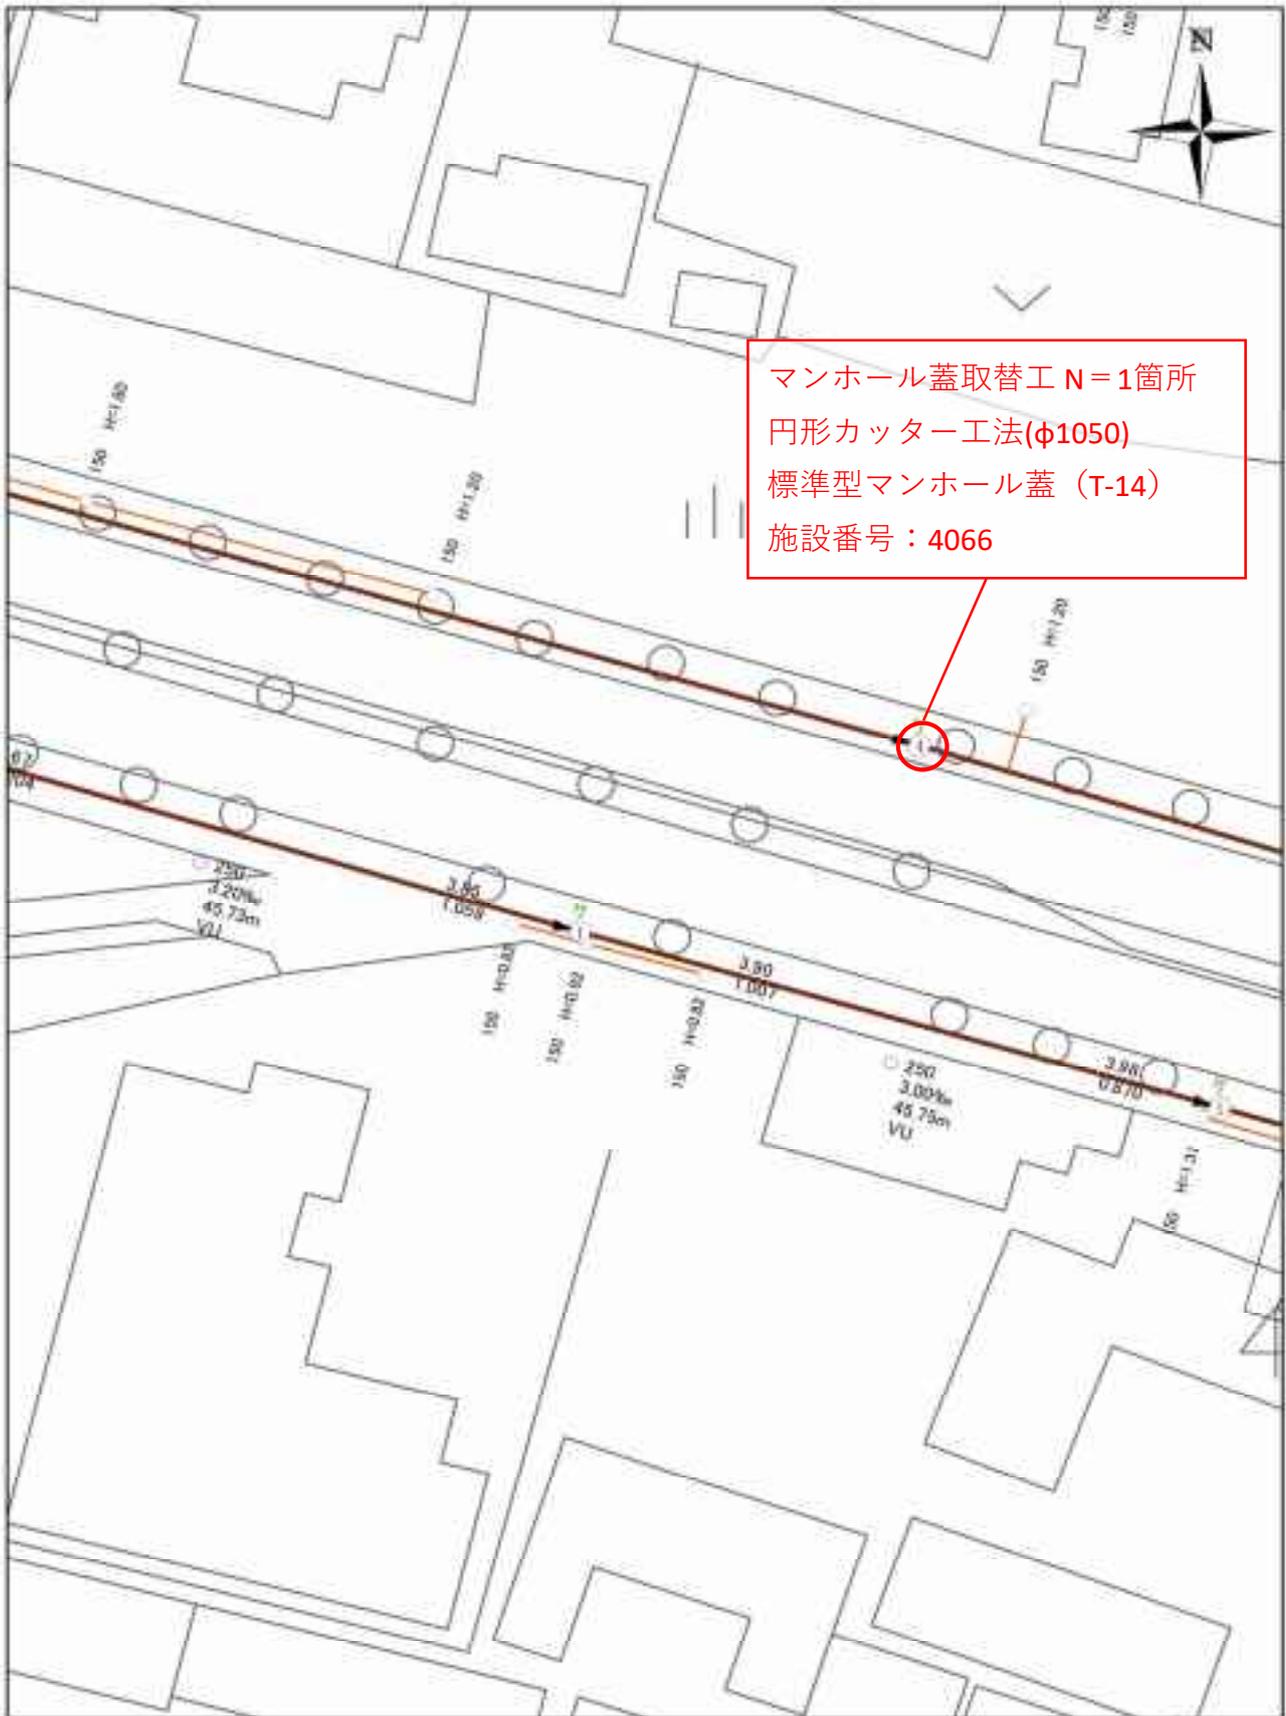


1 : 500

平面図 (5)

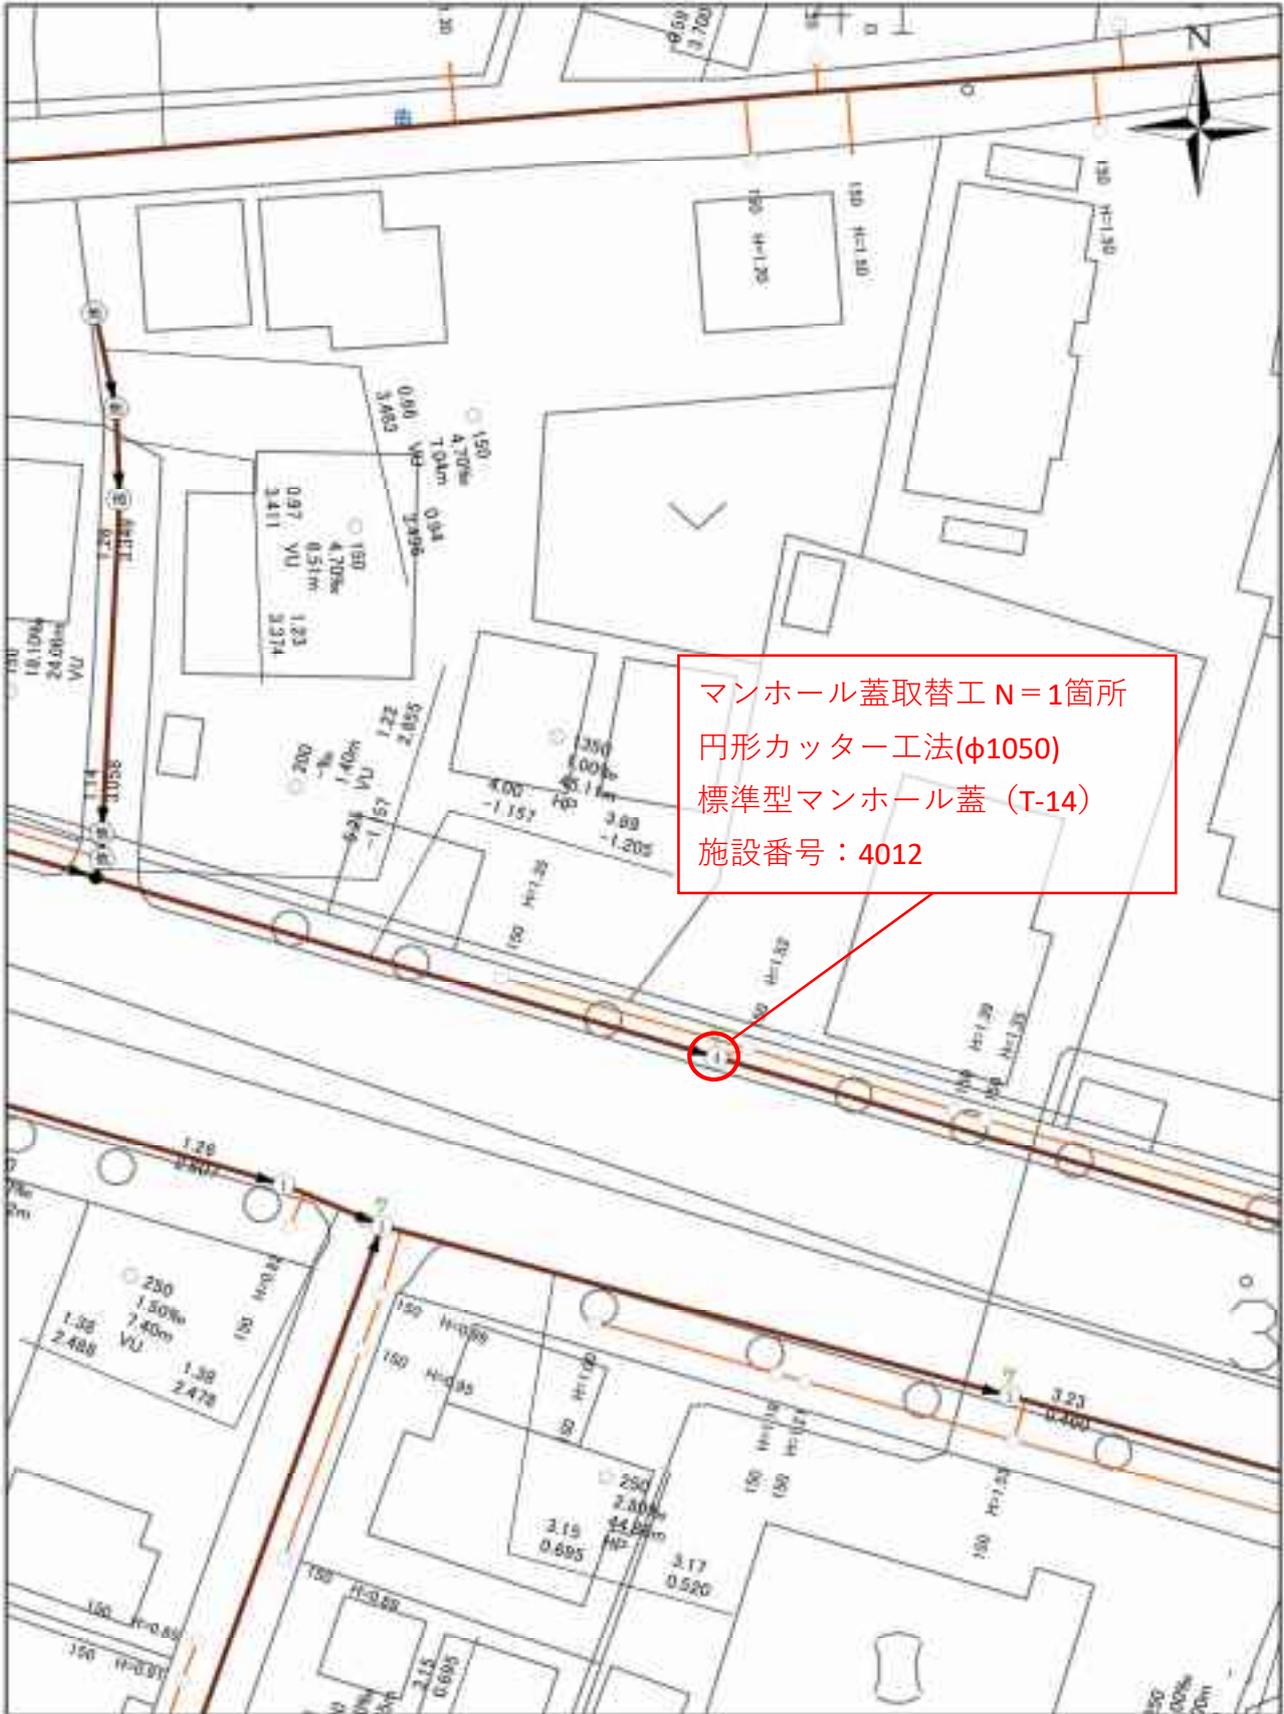


1 : 500

平面図 (6)

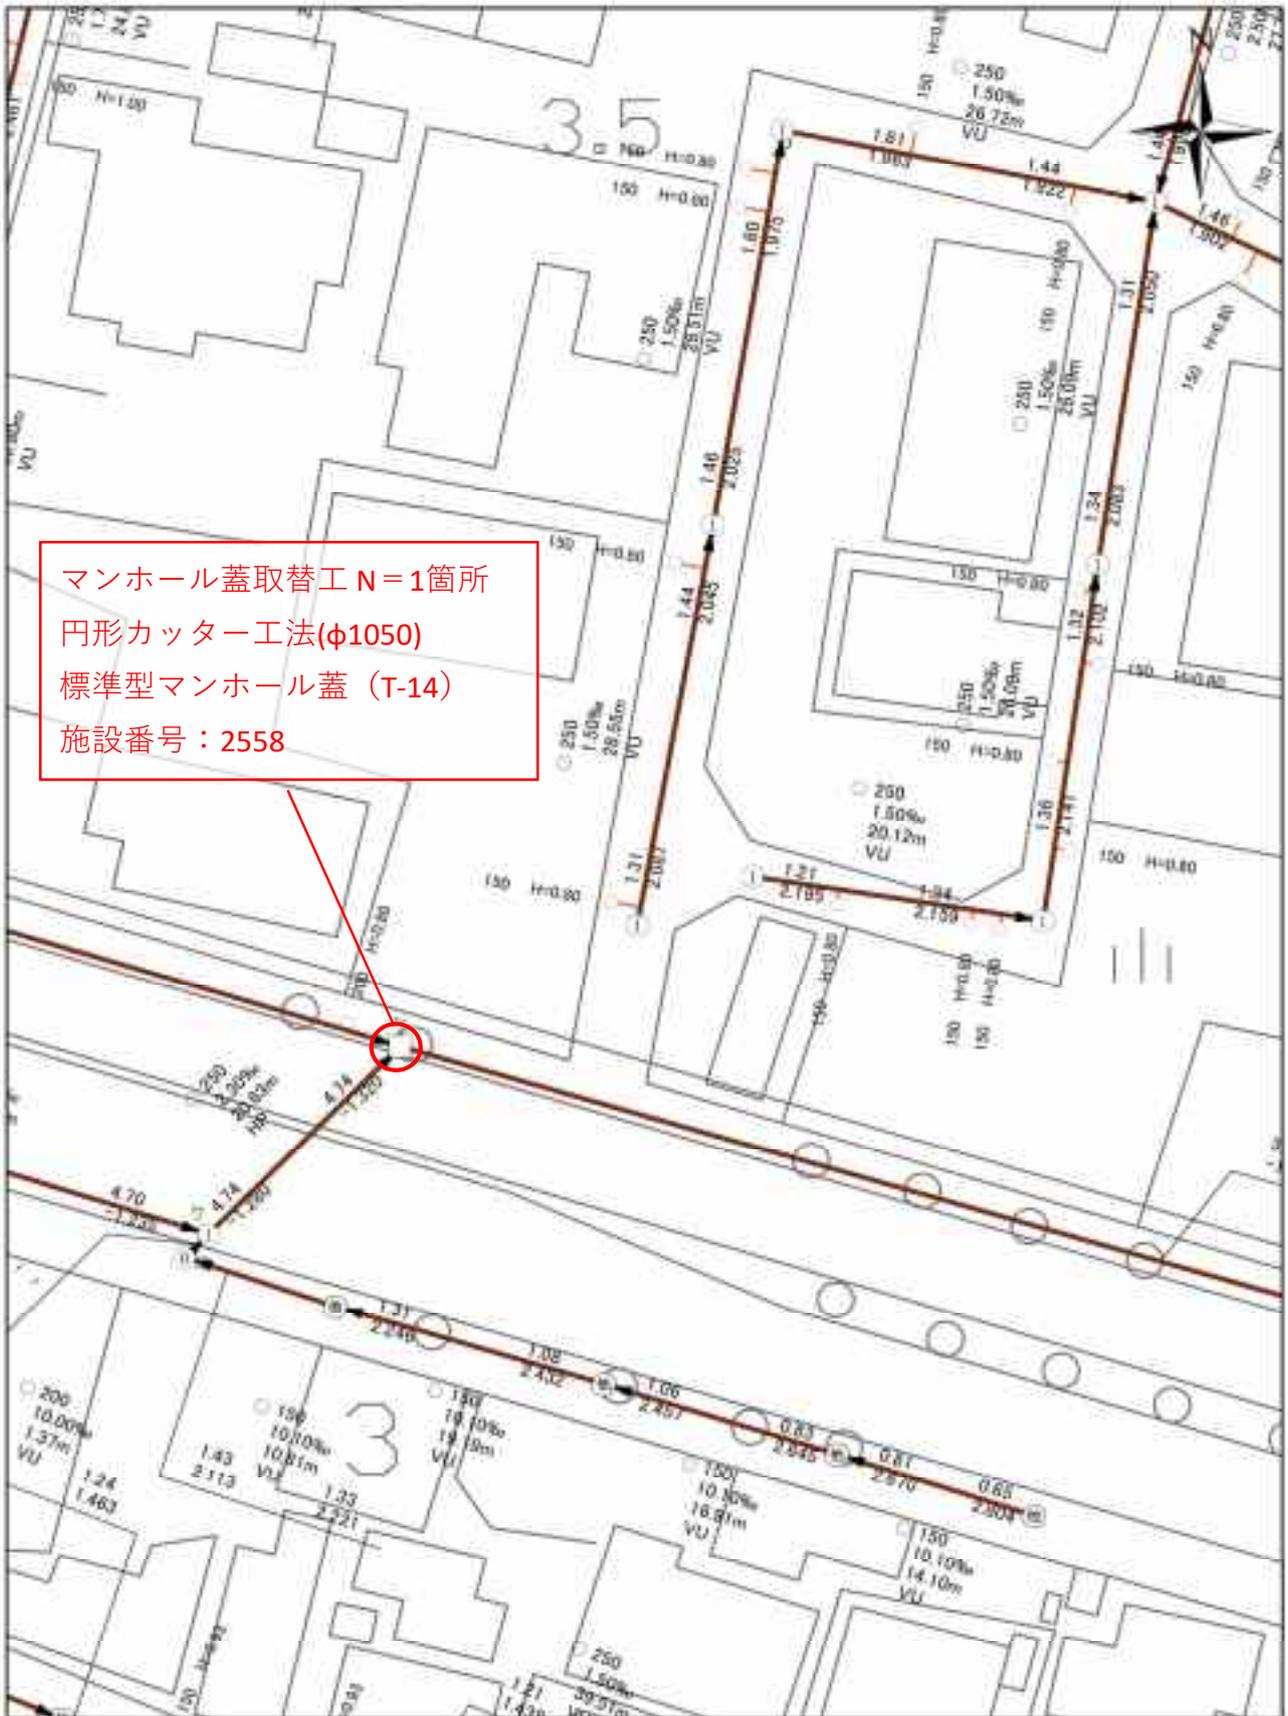

1 : 500

平面図 (7)

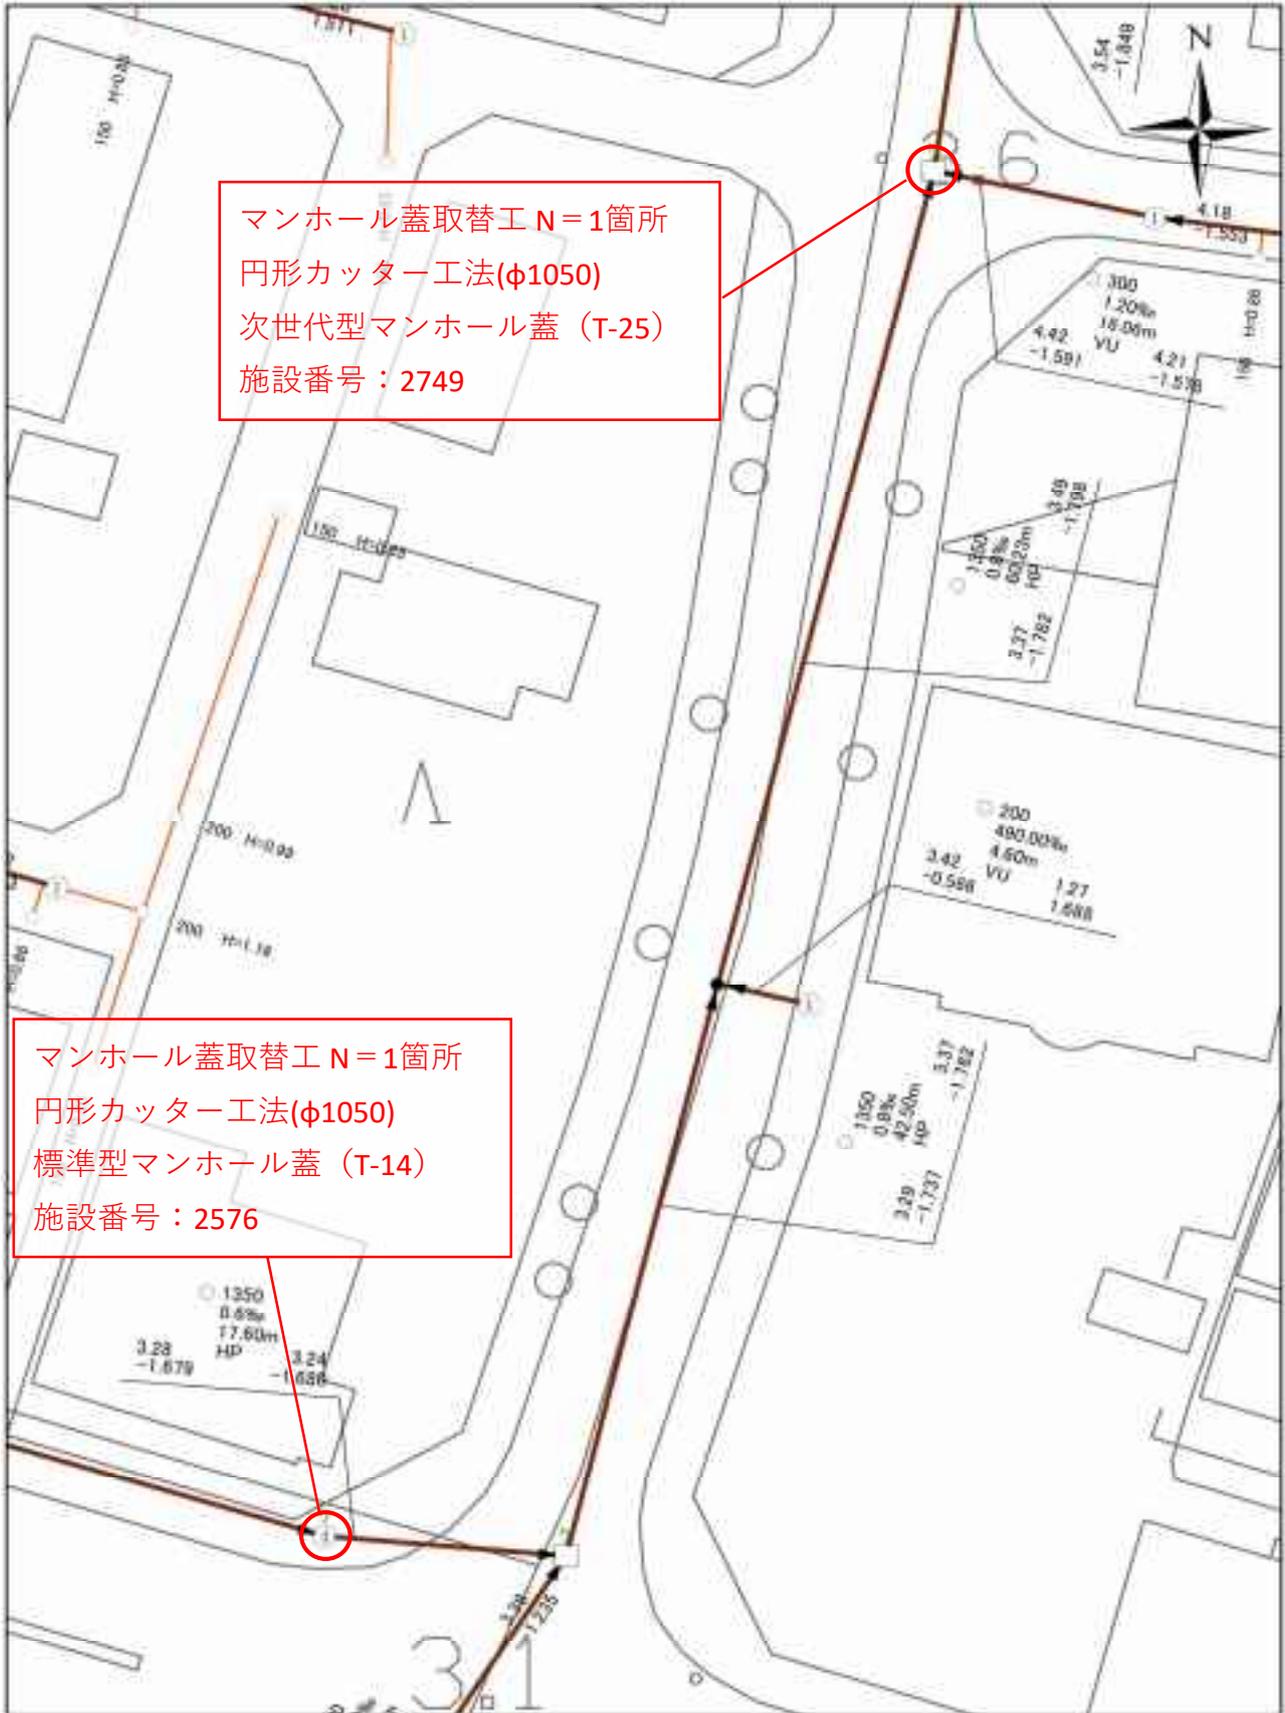


平面図 (8)




1 : 500

平面図 (9)

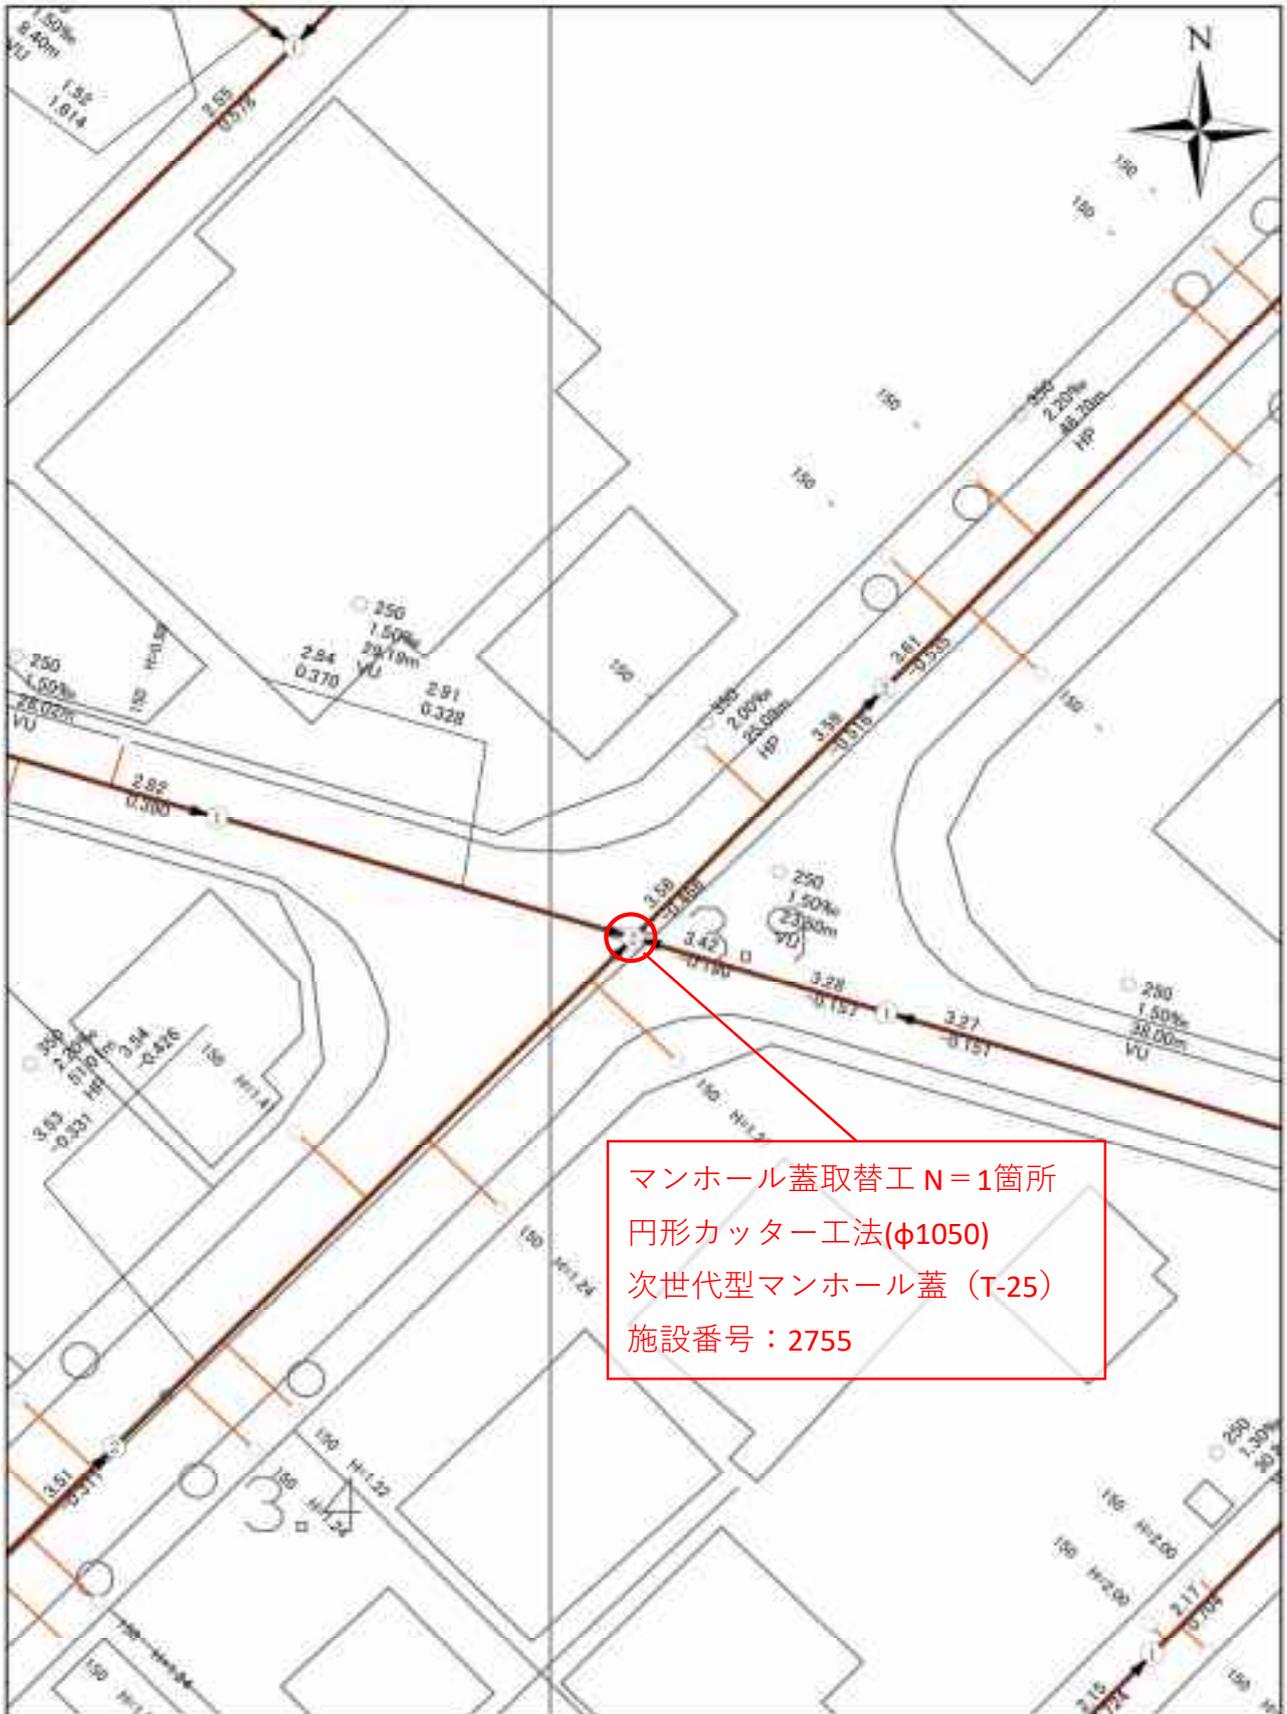

1 : 500

平面図 (10)

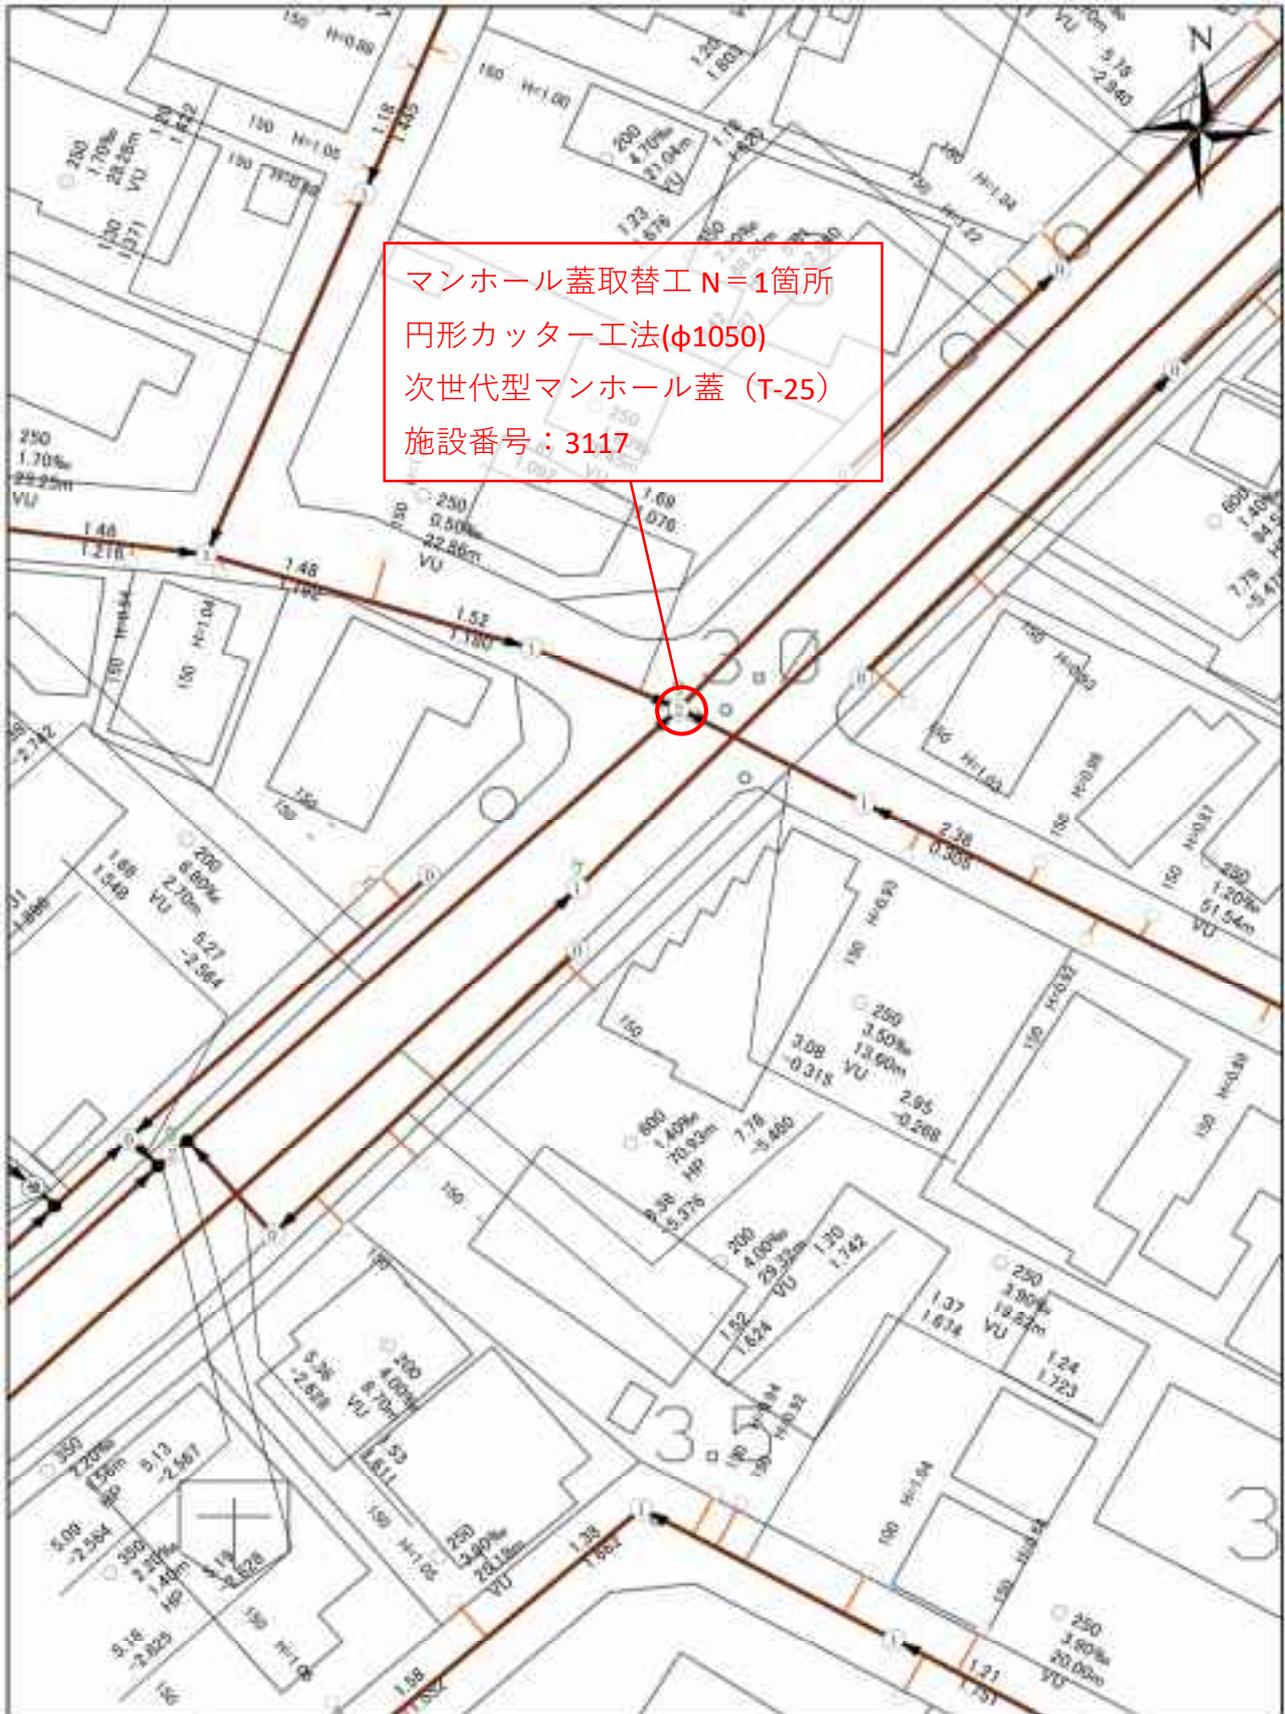

1 : 500

標準断面図

縮尺 1:10

