
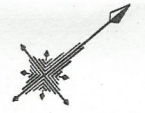


土地利用平面図

縮尺S=1:250

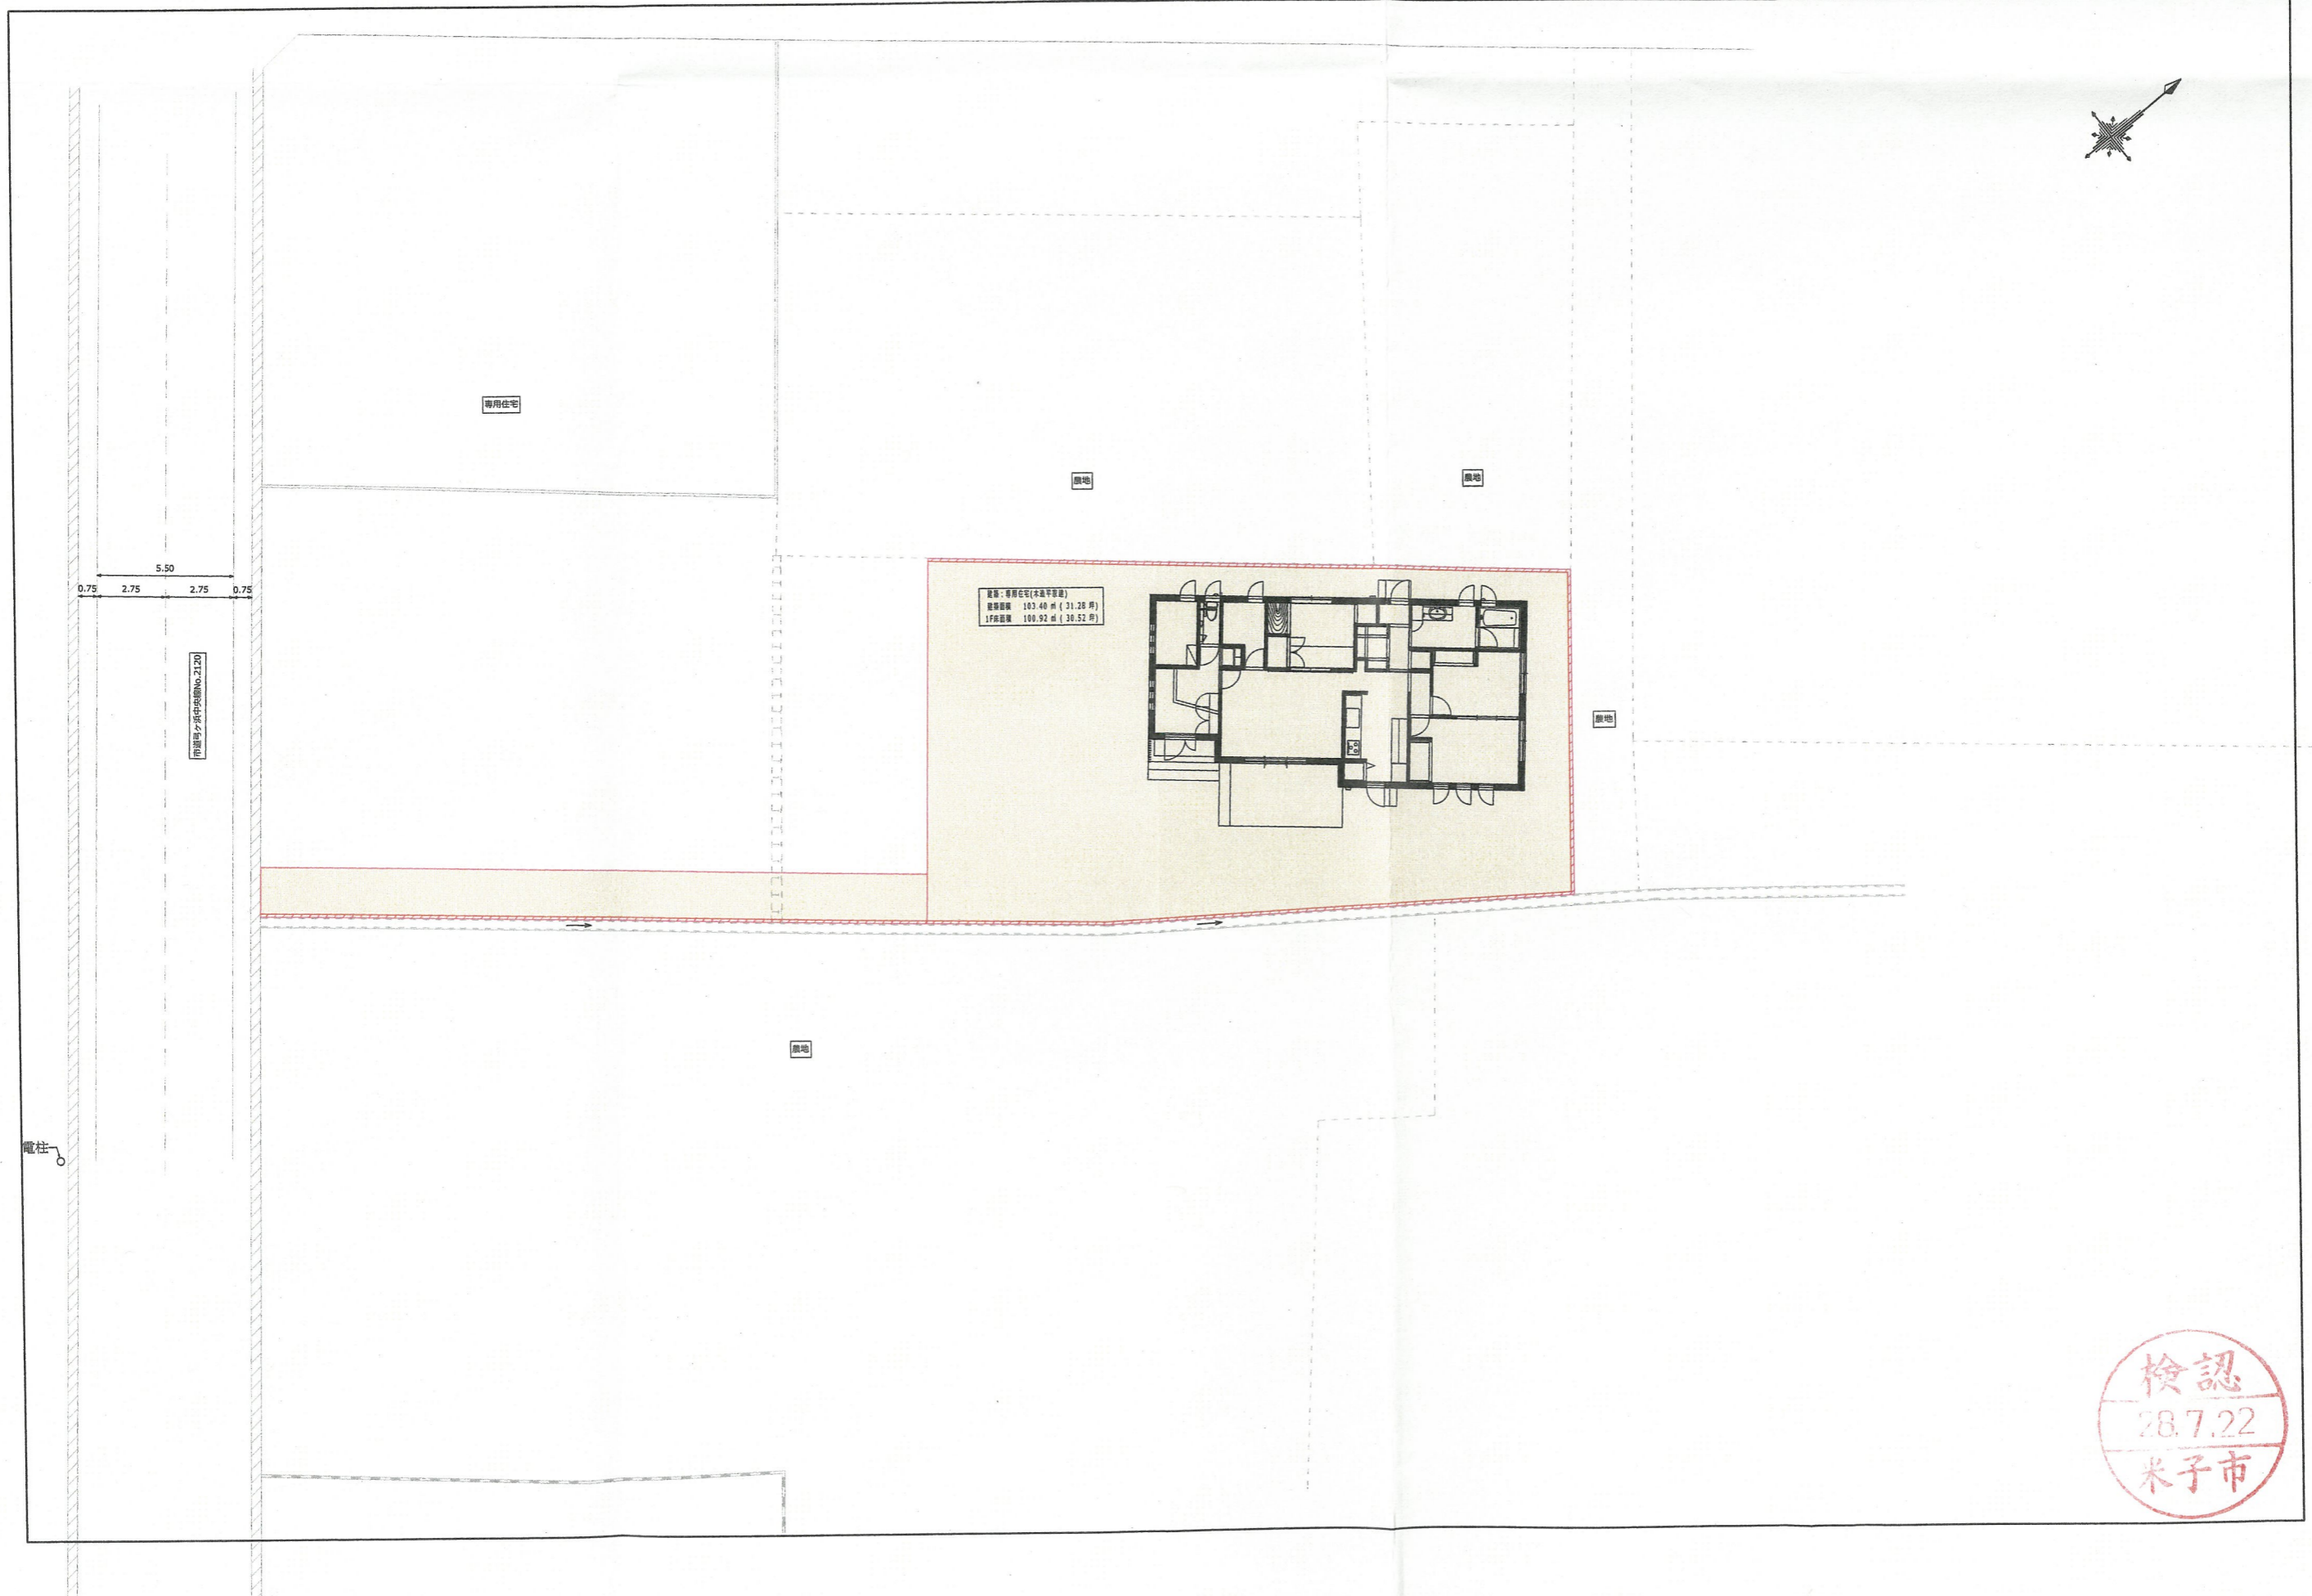

検認
28.7.22
米子市