


画地面積成果表

街区番号	画地 番号	面 積 _{m²}	摘 要	街区番号	画地 番号	面 積 _{m²}	摘 要
B - 7	1	264.93	保留地				
	2	248.17	保留地				
	3	248.06	保留地				
	4	248.04	保留地				
	5	265.10	保留地				
	6	336.73	保留地				
	7	328.05	保留地				
	8	414.90	保留地				
	9	232.00	保留地				
	10	232.11	保留地				
	11	248.18	保留地				
	12	265.08	保留地				
	13	265.49	保留地				
計		3596.84					

SB - 7

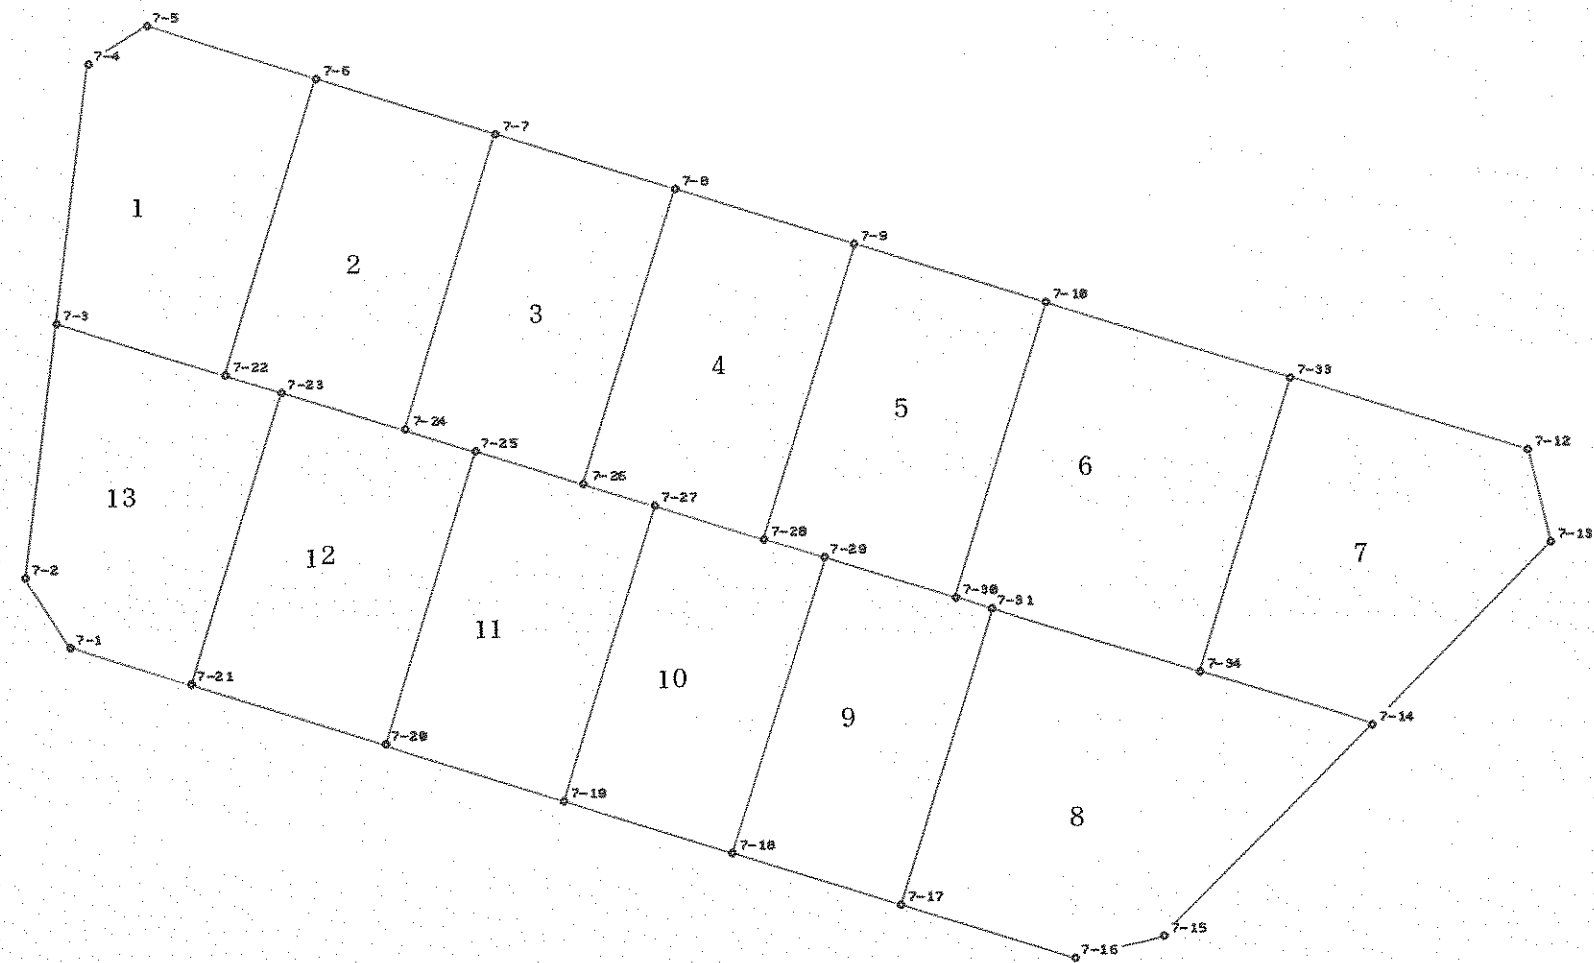

* * 座 標 L I S T * * (現 場 N O . 1)

測 点 名	X 座 標	Y 座 標
7-1	-61146.388	-87967.539
7-2	-61141.887	-87970.459
7-3	-61125.188	-87968.426
7-4	-61108.291	-87966.359
7-5	-61105.789	-87962.577
7-6	-61109.193	-87951.417
7-7	-61112.776	-87939.695
7-8	-61116.351	-87927.970
7-9	-61119.925	-87916.249
7-10	-61123.745	-87903.700
7-12	-61133.352	-87872.177
7-13	-61139.384	-87870.674
7-14	-61151.341	-87882.488
7-15	-61165.183	-87896.059
7-16	-61166.661	-87901.903
7-17	-61163.142	-87913.304
7-18	-61159.756	-87924.266
7-19	-61156.363	-87935.253
7-20	-61152.722	-87947.029
7-21	-61148.819	-87959.640
7-22	-61128.562	-87957.338
7-23	-61129.658	-87953.740
7-24	-61132.134	-87945.614
7-25	-61133.506	-87941.108
7-26	-61135.701	-87933.890
7-27	-61137.098	-87929.317
7-28	-61139.275	-87922.161
7-29	-61140.447	-87918.313
7-30	-61143.088	-87909.642
7-31	-61143.791	-87907.346
7-33	-61128.602	-87887.785
7-34	-61147.933	-87893.710

* * 面積計算 (座標法) * *								
地番 器械点	7-1 視準点	内角	方向角	距離	[1] X(i)	[2] Y(i)	[3] X(i+1)-X(i-1)	[2]*[3]
7-6	7-5	89-57-53	286-57-46	11.668	-61109.193	-87951.417	22.773	-2002917.619341
7-5	7-4	129-33-01	236-30-47	4.535	-61105.789	-87962.577	0.902	-79342.244454
7-4	7-3	130-27-41	186-58-28	17.023	-61108.291	-87966.359	-19.399	1706459.398241
7-3	7-22	99-57-01	106-55-29	11.590	-61125.188	-87968.426	-20.271	1783207.963446
7-22	7-6	90-04-24	16-59-53	20.254	-61128.562	-87957.338	15.995	-1406877.621310
						倍面積	529.876582	
						面積	264.9382910	
						(坪数)	(80.143)	

* * 面積計算 (座標法) * *								
地番 器械点	7-2 視準点	内角	方向角	距離	[1] X(i)	[2] Y(i)	[3] X(i+1)-X(i-1)	[2]*[3]
7-7	7-6	89-59-42	286-59-48	12.257	-61112.776	-87939.695	22.941	-2017424.542995
7-6	7-22	90-00-05	196-59-53	20.254	-61109.193	-87951.417	-15.786	1388401.068762
7-22	7-23	89-56-36	106-56-29	3.761	-61128.562	-87957.338	-20.465	1800046.922170
7-23	7-24	180-00-17	106-56-46	8.495	-61129.658	-87953.740	-3.572	314170.759280
7-24	7-7	90-03-20	17-00-06	20.243	-61132.134	-87945.614	16.882	-1484697.855548
						倍面積	496.351669	
						面積	248.1758345	
						(坪数)	(75.073)	

* * 面積計算 (座標法) * *								
地番 器械点	7-3 視準点	内角	方向角	距離	[1] X(i)	[2] Y(i)	[3] X(i+1)-X(i-1)	[2]*[3]
7-8	7-7	89-56-44	286-57-24	12.258	-61116.351	-87927.970	22.925	-2015748.712250
7-7	7-24	90-02-42	197-00-06	20.243	-61112.776	-87939.695	-15.783	1387952.206185
7-24	7-25	89-55-59	106-56-05	4.710	-61132.134	-87945.614	-20.730	1823112.578220
7-25	7-26	179-58-47	106-54-52	7.544	-61133.506	-87941.108	-3.567	313685.932236
7-26	7-8	90-05-48	17-00-40	20.235	-61135.701	-87933.890	17.155	-1508505.882950
						倍面積	496.121441	
						面積	248.0607205	
						(坪数)	(75.038)	

* * 面積計算 (座標法) * *								
地番 器械点	7-4 視準点	内角	方向角	距離	[1] X(i)	[2] Y(i)	[3] X(i+1)-X(i-1)	[2]*[3]
7-9	7-8	89-58-06	286-57-28	12.254	-61119.925	-87916.249	22.924	-2015392.092076
7-8	7-26	90-03-12	197-00-40	20.235	-61116.351	-87927.970	-15.776	1387151.654720
7-26	7-27	89-58-34	106-59-14	4.782	-61135.701	-87933.890	-20.747	1824364.415830
7-27	7-28	179-56-01	106-55-15	7.480	-61137.098	-87929.317	-3.574	314259.378958
7-28	7-9	90-04-07	16-59-22	20.233	-61139.275	-87922.161	17.173	-1509887.270853
						倍面積	496.086579	
						面積	248.0432895	
						(坪数)	(75.033)	

* * 面積計算 (座標法) * *

地 番 : 7-5	祝準点	内 角	方向角	距 離	[1] X (i)	[2] Y (i)	[3] X (i+1)-X (i-1)	[2]*[3]
7-10	7-9	89-51-15	286-55-50	13.118	-61123.745	-87903.700	23.163	-2036113.403100
7-9	7-28	90-03-32	196-59-22	20.233	-61119.925	-87916.249	-15.530	1365339.346970
7-28	7-29	89-57-00	106-56-22	4.023	-61139.275	-87922.161	-20.522	1804338.588042
7-29	7-30	180-00-01	106-56-23	9.064	-61140.447	-87918.313	-3.813	335232.527469
7-30	7-10	90-08-12	17-04-35	20.235	-61143.088	-87909.642	16.702	-1468266.840684
							倍 面 積	530.218697
							面 積	265.1093485
							(坪 数)	(80.195)

* * 面積計算 (座標法) * *								
地番 器械点	7-9 視準点	内角	方向角	距離	[1] X(i)	[2] Y(i)	[3] X(i+1)-X(i-1)	[2]*[3]
7-18	7-17	90-01-50	107-09-55	11.473	-61159.756	-87924.266	-22.695	1995441.216870
7-17	7-31	89-56-52	17-06-47	20.247	-61163.142	-87913.304	15.965	-1403535.898360
7-31	7-30	89-54-39	287-01-26	2.401	-61143.791	-87907.346	20.054	-1762893.916684
7-30	7-29	179-54-57	286-56-23	9.064	-61143.088	-87909.642	3.344	-293969.842848
7-29	7-18	90-11-42	197-08-05	20.206	-61140.447	-87918.313	-16.668	1465422.441084
						倍面積	464.000062	
						面積	232.0000310	
						(坪数)	(70.180)	

* * 面積計算 (座標法) * *								
地番 器械点	7-10 視準点	内角	方向角	距離	[1] X(i)	[2] Y(i)	[3] X(i+1)-X(i-1)	[2]*[3]
7-19	7-18	90-02-11	107-09-42	11.499	-61156.363	-87935.253	-22.658	1992436.962474
7-18	7-29	89-58-23	17-08-05	20.206	-61159.756	-87924.266	15.916	-1399402.617656
7-29	7-28	89-48-17	286-56-22	4.023	-61140.447	-87918.313	20.481	-1800654.968553
7-28	7-27	179-58-53	286-55-15	7.480	-61139.275	-87922.161	3.349	-294451.317189
7-27	7-19	90-12-16	197-07-31	20.159	-61137.098	-87929.317	-17.088	1502536.168896
						倍面積	464.227972	
						面積	232.1139860	
						(坪数)	(70.214)	

* * 面積計算 (座標法) * *								
地番 器械点	7-11 視準点	内角	方向角	距離	[1] X(i)	[2] Y(i)	[3] X(i+1)-X(i-1)	[2]*[3]
7-20	7-19	90-03-20	107-10-52	12.326	-61152.722	-87947.029	-22.857	2010205.241853
7-19	7-27	89-56-39	17-07-31	20.159	-61156.363	-87935.253	15.624	-1373900.392872
7-27	7-26	89-51-43	286-59-14	4.782	-61137.098	-87929.317	20.662	-1816795.547854
7-26	7-25	179-55-38	286-54-52	7.544	-61135.701	-87933.890	3.592	-315858.532880
7-25	7-20	90-12-40	197-07-32	20.108	-61133.506	-87941.108	-17.021	1496845.599268
						倍面積	496.367515	
						面積	248.1837575	
						(坪数)	(75.075)	

* * 面積計算 (座標法) * *								
地番 器械点	7-12 視準点	内角	方向角	距離	[1] X(i)	[2] Y(i)	[3] X(i+1)-X(i-1)	[2]*[3]
7-21	7-20	90-04-57	107-11-49	13.201	-61148.819	-87959.640	-23.064	2028701.136960
7-20	7-25	89-55-43	17-07-32	20.108	-61152.722	-87947.029	15.313	-1346732.855077
7-25	7-24	89-48-33	286-56-05	4.710	-61133.506	-87941.108	20.588	-1810531.531504
7-24	7-23	180-00-41	286-56-46	8.495	-61132.134	-87945.614	3.848	-338414.722672
7-23	7-21	90-10-06	197-06-52	20.049	-61129.658	-87953.740	-16.685	1467508.151900
						倍面積	530.179607	
						面積	265.0898035	
						(坪数)	(80.189)	


* * 面積計算 (座標法) * *									
地番 : 7-13 器械点 視準点		内 角	方向角	距 離	[1] X (i)	[2] Y (i)	[3] X (i+1) - X (i-1)	[2] * [3]	
7-3	7-2	80-00-59	186-56-28	16.822	-61125.188	-87968.426	-13.325	1172179.276450	
7-2	7-1	140-05-08	147-01-36	5.365	-61141.887	-87970.459	-21.200	1864973.730800	
7-1	7-21	140-04-47	107-06-23	8.265	-61146.388	-87967.539	-6.932	609790.980348	
7-21	7-23	90-00-29	17-06-52	20.049	-61148.819	-87959.640	16.730	-1471564.777200	
7-23	7-22	89-49-37	286-56-29	3.761	-61129.658	-87953.740	20.257	-1781678.911180	
7-22	7-3	179-59-00	286-55-29	11.590	-61128.562	-87957.338	4.470	-393169.300860	
							倍面積	530.998358	
							面積	265.4991790	
							(坪 数)	(80.313)	

B - 8

画地面積成果表

街区番号	画地番号	面 積 m²	摘 要	街区番号	画地番号	面 積 m²	摘 要
B - 8	1	498.68					
	2	157.20					
	3-1	232.20					
	3-2	10.04					
	4	497.10					
	5	327.86					
	6	260.25					
	7	640.75					
	8	862.37					
	9	1051.59					
	10	1259.29					
	12	287.28					
	13	588.84					
	14-1	392.11					
	14-2	232.22					
計		7297.78					

B - 8

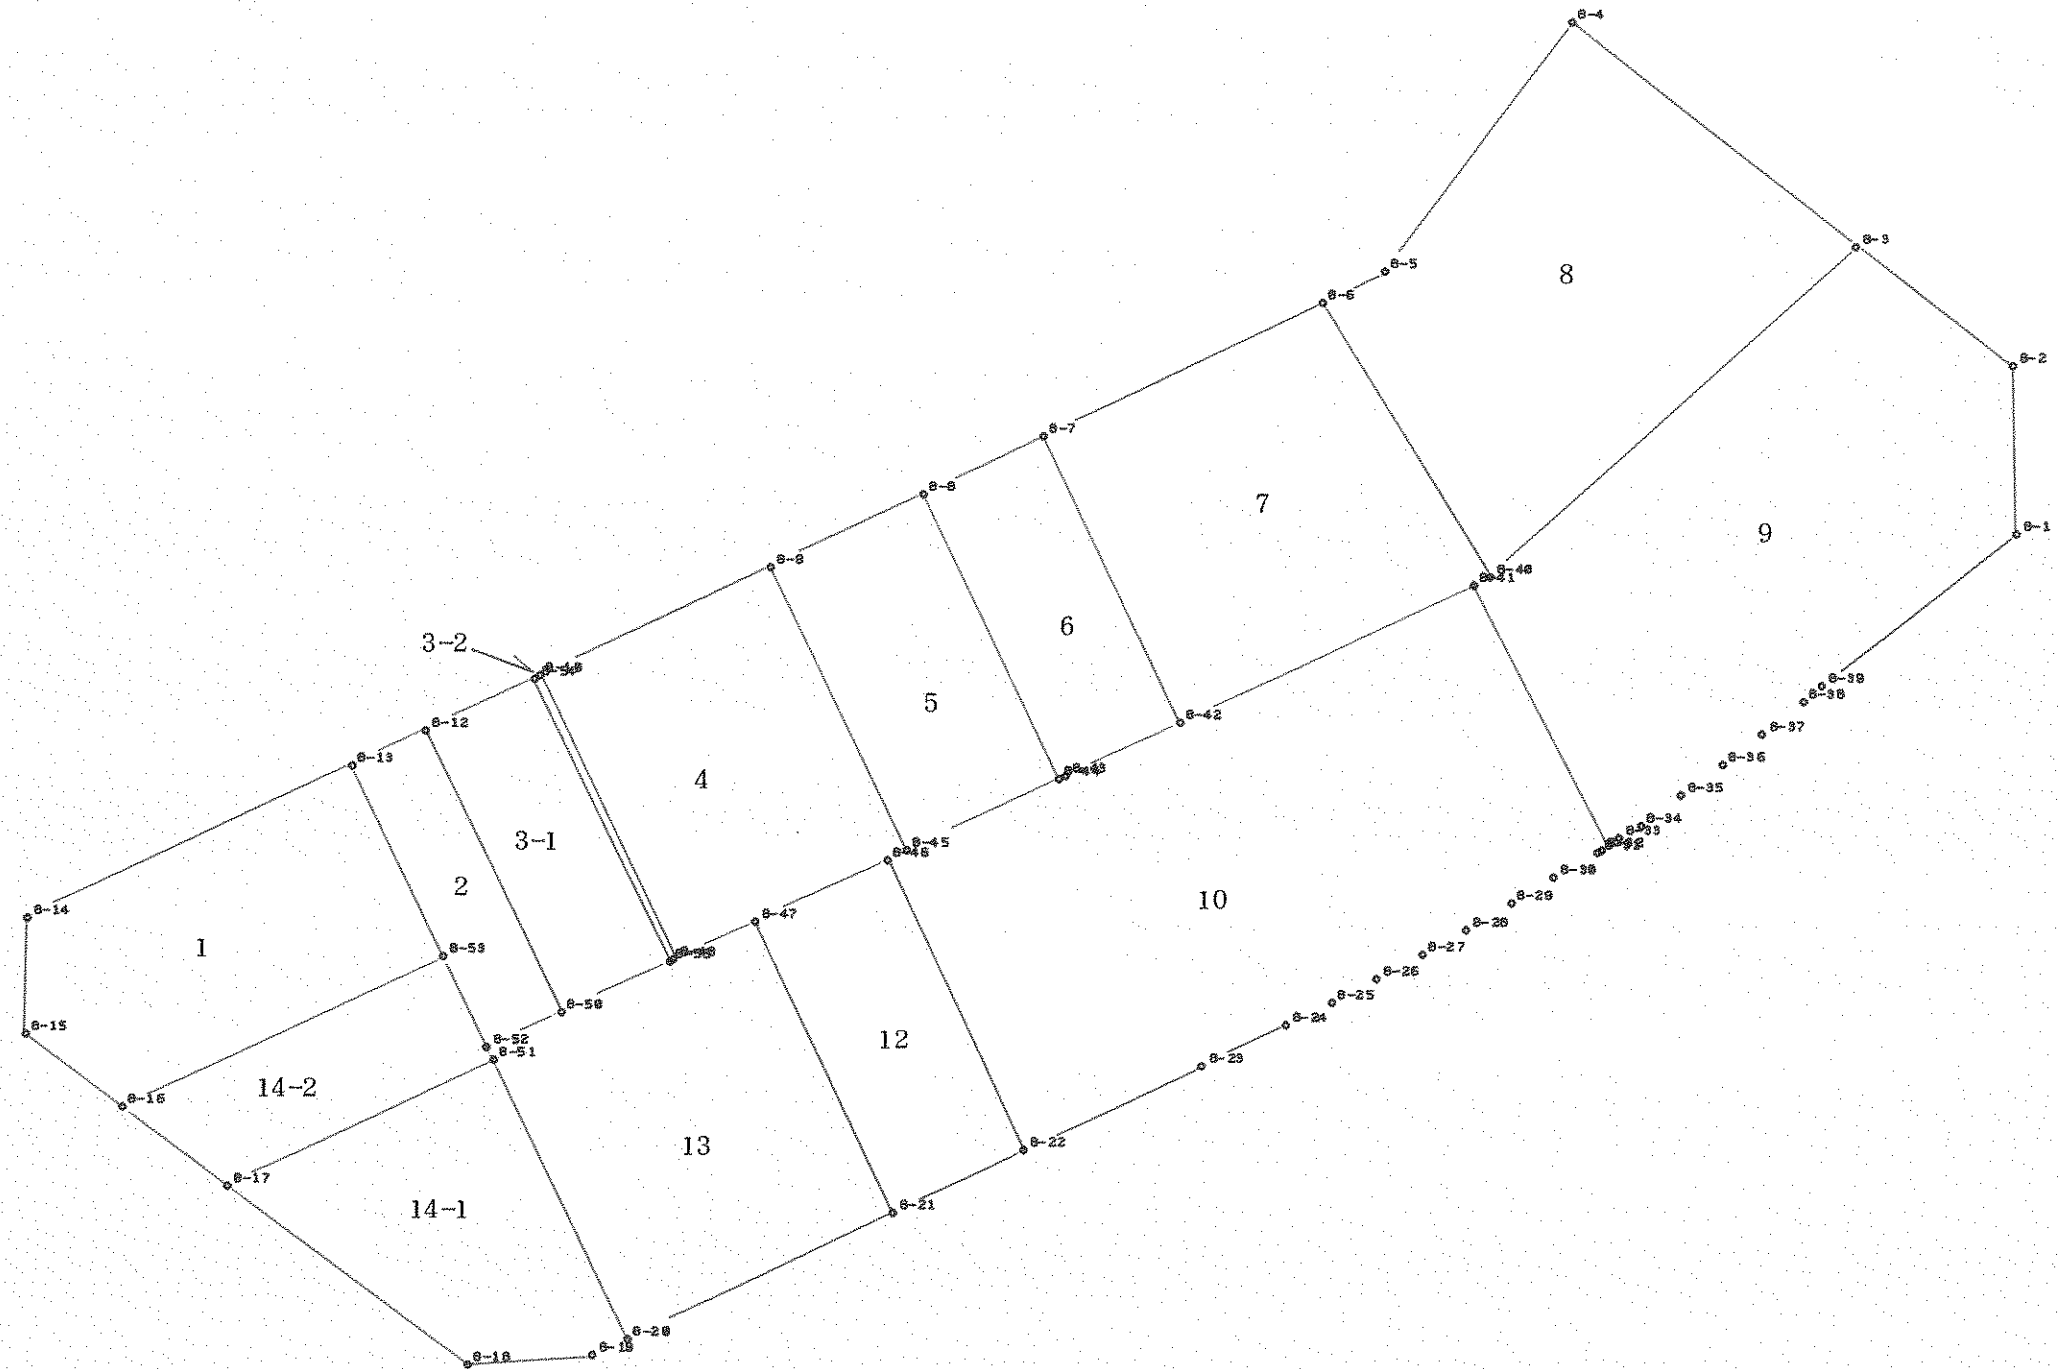

SCALE 1/500.000 ANGLE 20.000

* * 座 標 L I S T * * (現 場 N O . 1)

測 点 名	X 座 標	Y 座 標
8-1	-60995.156	-87664.708
8-2	-60982.905	-87669.466
8-3	-60978.376	-87684.220
8-4	-60969.599	-87711.183
8-5	-60993.004	-87718.315
8-6	-60996.849	-87722.095
8-7	-61014.195	-87739.147
8-8	-61021.672	-87746.489
8-9	-61031.109	-87755.768
8-10	-61045.468	-87769.895
8-12	-61052.496	-87776.806
8-13	-61057.079	-87781.314
8-14	-61077.172	-87801.065
8-15	-61085.768	-87798.082
8-16	-61088.511	-87788.997
8-17	-61091.512	-87779.138
8-18	-61098.286	-87756.755
8-19	-61094.228	-87747.768
8-20	-61092.075	-87745.647
8-21	-61075.586	-87729.439
8-22	-61067.477	-87721.475
8-23	-61056.369	-87710.556
8-24	-61051.201	-87705.501
8-25	-61048.291	-87702.761
8-26	-61045.327	-87700.053
8-27	-61042.343	-87697.389
8-28	-61039.312	-87694.765
8-29	-61036.239	-87692.184
8-30	-61033.142	-87689.645
8-31	-61030.022	-87687.136
8-32	-61029.777	-87686.956
8-33	-61028.446	-87685.920
8-34	-61026.830	-87684.738
8-35	-61023.512	-87682.498
8-36	-61020.164	-87680.318
8-37	-61016.785	-87678.164
8-38	-61013.380	-87676.059
8-39	-61011.665	-87675.018
8-40	-61012.458	-87702.386
8-41	-61013.599	-87703.462
8-42	-61031.649	-87721.430
8-43	-61038.659	-87728.392
8-44	-61039.080	-87728.813
8-45	-61048.467	-87738.143
8-46	-61049.695	-87739.363
8-47	-61057.742	-87747.398
8-48	-61062.752	-87752.360
8-50	-61069.732	-87759.301
8-51	-61075.086	-87762.983
8-52	-61074.269	-87763.814
8-53	-61068.674	-87769.481
8-54	-61045.759	-87770.181
8-55	-61063.041	-87752.648

* * 面積計算 (座標法) * *

地 番 器 械 点	8-1 视 準 点	内 角	方 向 角	距 離	[1] X (i)	[2] Y (i)	[3] X (i+1)-X (i-1)	[2]*[3]
8-13	8-14	90-05-25	224-30-30	28.175	-61057.079	-87781.314	-8.498	745965.606372
8-14	8-15	116-21-14	160-51-44	9.099	-61077.172	-87801.065	-28.689	2518924.753785
8-15	8-16	125-56-18	106-48-02	9.490	-61085.768	-87798.082	-11.339	995542.451798
8-16	8-53	117-43-56	44-31-58	27.828	-61088.511	-87788.997	17.094	-1500665.114718
8-53	8-13	89-53-07	314-25-05	16.567	-61068.674	-87769.481	31.432	-2758770.326792
							倍 面 積	997.370445
							面 積	498.6852225
							(坪 数)	(150.852)

* * 面積計算 (座標法) * *

地 番 器 械 点	8-4 祝 準 点	内 角	方 向 角	距 離	[1] X (i)	[2] Y (i)	[3] X (i+1)-X (i-1)	[2]*[3]
8-9	8-10	89-58-14	224-32-00	20.143	-61031.109	-87755.768	2.999	-263179.548232
8-10	8-48	90-03-13	134-35-13	24.621	-61045.468	-87769.895	-31.643	2777302.787485
8-48	8-47	90-08-14	44-43-27	7.051	-61062.752	-87752.360	-12.274	1077072.466640
8-47	8-46	180-13-59	44-57-26	11.372	-61057.742	-87747.398	13.057	-1145717.775686
8-46	8-45	179-51-20	44-48-46	1.731	-61049.695	-87739.363	9.275	-813782.591825
8-45	8-9	89-45-00	314-33-46	24.737	-61048.467	-87738.143	18.586	-1630701.125798
							倍 面 積	994.212584
							面 積	497.1062920
							(坪 数)	(150.374)

* * 面積計算 (座標法) * *

地 番 号	8-8 视準点	内 角	方 向 角	距 離	[1] X(i)	[2] Y(i)	[3] X(i+1)-X(i-1)	[2]*[3]
8-3	8-4	79-58-23	288-01-52	28.356	-60978.376	-87684.220	42.859	-3758057.984980
8-4	8-5	88-54-58	196-56-50	24.468	-60969.599	-87711.183	-14.628	1283039.184924
8-5	8-6	207-33-52	224-30-42	5.392	-60993.004	-87718.315	-27.250	2390324.083750
8-6	8-40	83-52-00	128-22-42	25.141	-60996.849	-87722.095	-19.454	1706545.636130
8-40	8-3	79-40-47	28-03-29	38.621	-61012.458	-87702.386	18.473	-1620126.176578
							倍 面 積	1724.743246
							面 積	862.3716230
							(坪 数)	(260.867)

* * 面積計算 (座標法) * *

地番 器械点	8-10 视準点	内角	方向角	距離	[1] $X(i)$	[2] $Y(i)$	[3] $X(i+1)-X(i-1)$	[2]*[3]
8-22	8-23	89-40-43	44-30-30	15.576	-61067.477	-87721.475	-6.674	585453.124150
8-23	8-24	179-51-30	44-22-00	7.229	-61056.369	-87710.556	16.276	-1427577.009456
8-24	8-25	178-54-36	43-16-36	3.997	-61051.201	-87705.501	8.078	-708485.037078
8-25	8-26	179-08-21	42-24-57	4.015	-61048.291	-87702.761	5.874	-515166.018114
8-26	8-27	179-20-29	41-45-26	4.000	-61045.327	-87700.053	5.948	-521639.915244
8-27	8-28	179-07-34	40-53-00	4.009	-61042.343	-87697.389	6.015	-527499.794835
8-28	8-29	179-08-36	40-01-36	4.013	-61039.312	-87694.765	6.104	-535288.845560
8-29	8-30	179-19-09	39-20-45	4.005	-61036.239	-87692.184	6.170	-541060.775280
8-30	8-31	179-27-33	38-48-18	4.004	-61033.142	-87689.645	6.217	-545166.522965
8-31	8-32	177-29-58	36-18-16	0.304	-61030.022	-87687.136	3.365	-295067.212640
8-32	8-41	98-07-14	314-25-30	23.112	-61029.777	-87686.956	16.423	-1440082.878388
8-41	8-42	90-26-40	224-52-10	25.469	-61013.599	-87703.462	-1.872	164180.880864
8-42	8-43	179-56-01	224-48-11	9.880	-61031.649	-87721.430	-25.060	2198299.035800
8-43	8-44	180-11-49	225-00-00	0.595	-61038.659	-87728.392	-7.431	651909.680952
8-44	8-45	179-49-32	224-49-32	13.235	-61039.080	-87728.813	-9.808	860444.197904
8-45	8-46	179-59-14	224-48-46	1.731	-61048.467	-87738.143	-10.615	931340.387945
8-46	8-22	90-01-01	134-49-47	25.223	-61049.695	-87739.363	-19.010	1667925.290630
							倍面積	2518.588685
							面積	1259.2943425
							(坪数)	(380.936)

* * 面積計算 (座標法) * *								
地番 : 8-14-1 器械点 視準点		内角	方向角	距離	[1] X(i)	[2] Y(i)	[3] X(i+1)-X(i-1)	[2]*[3]
8-17	8-18	62-18-53	106-50-17	23.386	-61091.512	-87779.138	-23.200	2036476.001600
8-18	8-19	138-51-39	65-41-56	9.861	-61098.286	-87756.755	-2.716	238347.346580
8-19	8-20	158-52-20	44-34-16	3.022	-61094.228	-87747.768	6.211	-545001.387048
8-20	8-51	89-50-59	314-25-15	24.273	-61092.075	-87745.647	19.142	-1679627.174874
8-51	8-17	90-06-09	224-31-24	23.039	-61075.086	-87762.983	0.563	-49410.559429
						倍面積	784.226829	
						面積	392.1134145	
						(坪数)	(118.614)	


* * 面積計算 (座標法) * *								
地番 : 8-14-2 器械点 視準点		内角	方向角	距離	[1] X(i)	[2] Y(i)	[3] X(i+1)-X(i-1)	[2]*[3]
8-16	8-17	62-23-49	106-55-47	10.306	-61088.511	-87788.997	-22.838	2004925.113486
8-17	8-51	117-35-37	44-31-24	23.039	-61091.512	-87779.138	13.425	-1178434.927650
8-51	8-52	89-59-24	314-30-48	1.165	-61075.086	-87762.983	17.243	-1513297.115869
8-52	8-53	180-07-13	314-38-01	7.964	-61074.269	-87763.814	6.412	-562741.575368
8-53	8-16	89-53-57	224-31-58	27.828	-61068.674	-87769.481	-14.242	1250012.948402
						倍面積	464.443001	
						面積	232.2215005	
						(坪数)	(70.247)	

B - 9

画地面积成果表

街区番号	画地 番号	面 積 m ²	摘 要	街区番号	画地 番号	面 積 m ²	摘 要
B - 9	1	520.26					
	2	522.04					
	3	278.60					
	4	284.82					
	5	1155.80					
	6	906.99					
	7	506.10					
	8	588.77					
	9	707.86					
計		5471.24					

B - 9

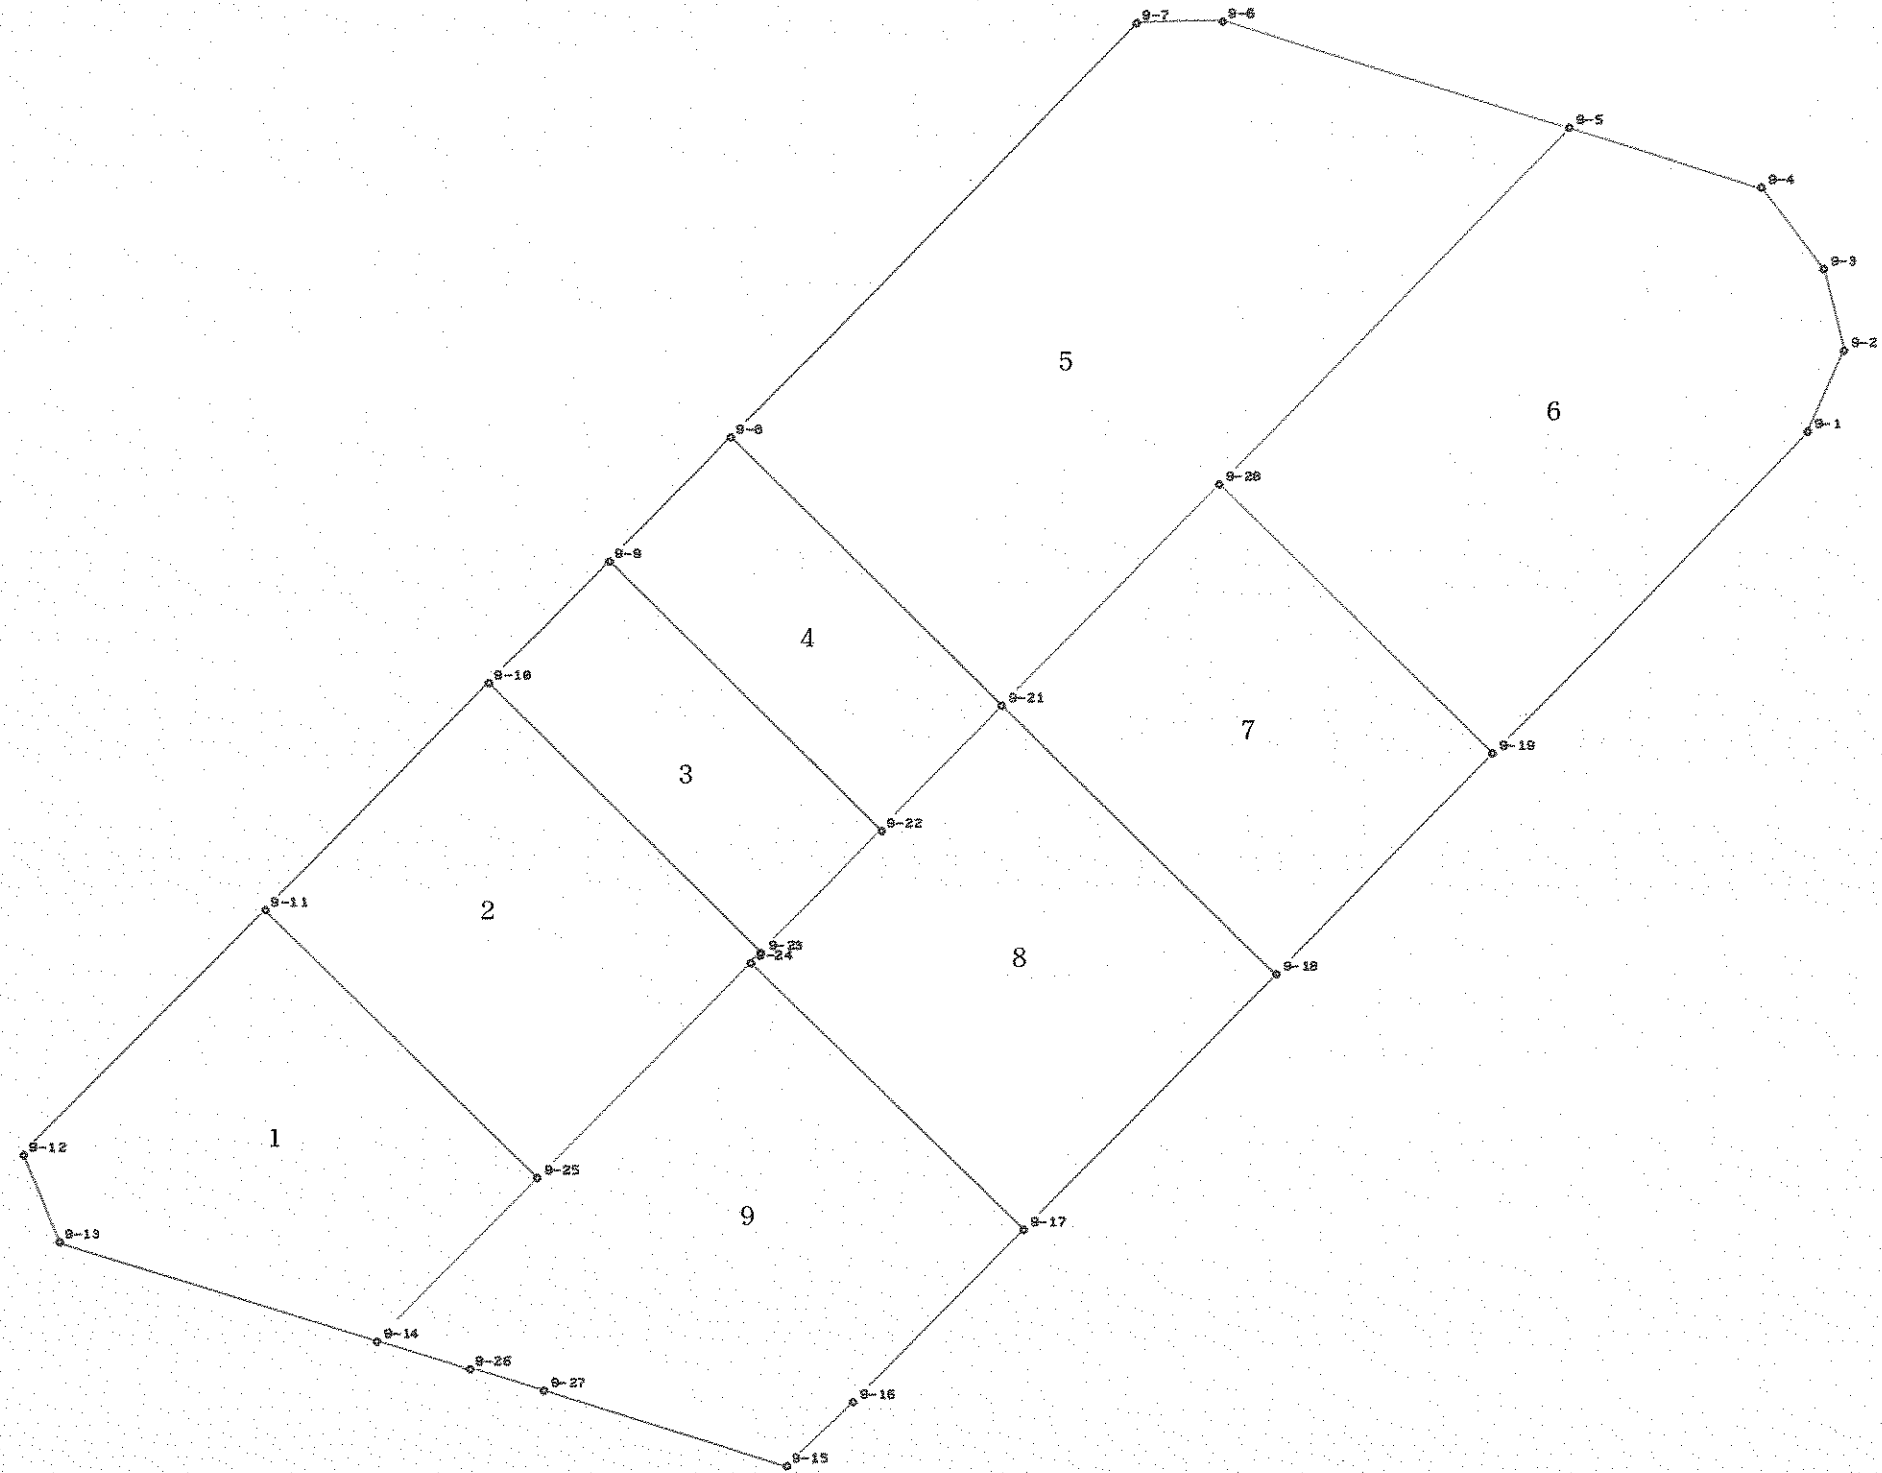

SCALE 1/500.000 ANGLE 0.000

** 座 標 L I S T ** (現 場 N O . 1)

測 点 名	X 座 標	Y 座 標
9-1	-61118.346	-87771.463
9-2	-61113.177	-87769.061
9-3	-61107.749	-87770.377
9-4	-61102.380	-87774.468
9-5	-61098.553	-87787.046
9-6	-61091.632	-87809.764
9-7	-61091.737	-87815.383
9-8	-61118.770	-87841.975
9-9	-61126.899	-87849.968
9-10	-61134.846	-87857.787
9-11	-61149.744	-87872.441
9-12	-61165.781	-87888.209
9-13	-61171.536	-87885.907
9-14	-61177.950	-87865.130
9-15	-61186.144	-87838.495
9-16	-61181.963	-87834.024
9-17	-61170.610	-87822.863
9-18	-61153.826	-87806.350
9-19	-61139.383	-87792.137
9-21	-61136.310	-87824.187
9-22	-61144.443	-87832.176
9-23	-61152.394	-87839.992
9-24	-61153.119	-87840.714
9-25	-61167.283	-87854.645
9-26	-61179.812	-87859.100
9-27	-61181.265	-87854.245

* * 面積計算 (座標法) * *								
地番 器械点	視準点	内角	方向角	距離	[1] X(i)	[2] Y(i)	[3] X(i+1)-X(i-1)	[2]*[3]
9-11	9-12	89-55-55	224-30-55	22.490	-61149.744	-87872.441	1.502	-131984.406382
9-12	9-13	113-41-00	158-11-55	6.198	-61165.781	-87888.209	-21.792	1915259.850528
9-13	9-14	128-57-26	107-09-21	21.744	-61171.536	-87885.907	-12.169	1069483.602283
9-14	9-25	117-21-04	44-30-25	14.957	-61177.950	-87865.130	4.253	-373690.397890
9-25	9-11	90-04-35	314-35-00	24.986	-61167.283	-87854.645	28.206	-2478028.116870
						倍面積	1040.531669	
						面積	520.2658345	
						(坪数)	(157.380)	

* * 面積計算 (座標法) * *								
地番 器械点	視準点	内角	方向角	距離	[1] X(i)	[2] Y(i)	[3] X(i+1)-X(i-1)	[2]*[3]
9-10	9-11	89-55-38	224-31-37	20.897	-61134.846	-87857.787	2.650	-232823.135550
9-11	9-25	90-03-23	134-35-00	24.986	-61149.744	-87872.441	-32.437	2850318.368717
9-25	9-24	89-56-29	44-31-29	19.867	-61167.283	-87854.645	-3.375	296509.426875
9-24	9-23	180-21-23	44-52-52	1.023	-61153.119	-87840.714	14.889	-1307860.390746
9-23	9-10	89-43-07	314-35-59	24.992	-61152.394	-87839.992	18.273	-1605100.173816
						倍面積	1044.095480	
						面積	522.0477400	
						(坪数)	(157.919)	

* * 面積計算 (座標法) * *								
地番 器械点	視準点	内角	方向角	距離	[1] X(i)	[2] Y(i)	[3] X(i+1)-X(i-1)	[2]*[3]
9-9	9-10	89-56-13	224-32-05	11.149	-61126.899	-87849.968	9.597	-843096.142896
9-10	9-23	90-03-54	134-35-59	24.992	-61134.846	-87857.787	-25.495	2239934.279565
9-23	9-22	89-54-35	44-30-34	11.149	-61152.394	-87839.992	-9.597	843000.403224
9-22	9-9	90-05-18	314-35-52	24.987	-61144.443	-87832.176	25.495	-2239281.327120
						倍面積	557.212773	
						面積	278.6063865	
						(坪数)	(84.278)	

* * 面積計算 (座標法) * *								
地番 器械点	視準点	内角	方向角	距離	[1] X(i)	[2] Y(i)	[3] X(i+1)-X(i-1)	[2]*[3]
9-8	9-9	89-55-08	224-31-00	11.400	-61118.770	-87841.975	9.411	-826680.826725
9-9	9-22	90-04-52	134-35-52	24.987	-61126.899	-87849.968	-25.673	2255372.228464
9-22	9-21	89-53-26	44-29-18	11.400	-61144.443	-87832.176	-9.411	826588.608336
9-21	9-8	90-06-34	314-35-52	24.981	-61136.310	-87824.187	25.673	-2254710.352851
						倍面積	569.657224	
						面積	284.8286120	
						(坪数)	(86.160)	

* * 面積計算 (座標法) * *								
地番 器械点	9-5 視準点	内角	方向角	距離	[1] X(i)	[2] Y(i)	[3] X(i+1)-X(i-1)	[2]*[3]
9-5	9-6	62-24-52	286-56-36	23.749	-61098.553	-87787.046	30.261	-2656523.799006
9-6	9-7	161-59-10	268-55-46	5.620	-61091.632	-87809.764	6.816	-598511.351424
9-7	9-8	135-35-58	224-31-44	37.920	-61091.737	-87815.383	-27.138	2383133.863854
9-8	9-21	90-04-08	134-35-52	24.981	-61118.770	-87841.975	-44.573	3915380.351675
9-21	9-28	89-55-52	44-31-44	20.222	-61136.310	-87824.187	-3.123	274274.936001
9-28	9-5	180-00-00	44-31-44	32.740	-61121.893	-87810.006	37.757	-3315442.396542
						倍面積	2311.604558	
						面積	1155.8022790	
						(坪数)	(349.630)	

* * 面積計算 (座標法) * *								
地番 器械点	9-6 視準点	内角	方向角	距離	[1] X(i)	[2] Y(i)	[3] X(i+1)-X(i-1)	[2]*[3]
9-19	9-1	90-06-56	44-30-05	29.495	-61139.383	-87792.137	3.547	-311398.709939
9-1	9-2	160-25-21	24-55-26	5.700	-61118.346	-87771.463	26.206	-2300138.959378
9-2	9-3	141-26-52	346-22-18	5.585	-61113.177	-87769.061	10.597	-930088.739417
9-3	9-4	156-19-20	322-41-38	6.750	-61107.749	-87770.377	10.797	-947656.760469
9-4	9-5	144-13-45	286-55-23	13.147	-61102.380	-87774.468	9.196	-807174.007728
9-5	9-28	117-36-21	224-31-44	32.740	-61098.553	-87787.046	-19.513	1712988.628598
9-28	9-19	89-51-25	134-23-09	25.003	-61121.893	-87810.006	-40.830	3585282.544980
						倍面積	1813.996647	
						面積	906.9983235	
						(坪数)	(274.366)	

* * 面積計算 (座標法) * *								
地番 器械点	9-7 視準点	内角	方向角	距離	[1] X(i)	[2] Y(i)	[3] X(i+1)-X(i-1)	[2]*[3]
9-19	9-28	89-50-44	314-23-09	25.003	-61139.383	-87792.137	31.933	-2803466.310821
9-28	9-21	90-08-35	224-31-44	20.222	-61121.893	-87810.006	3.073	-269840.148438
9-21	9-18	89-57-03	134-28-47	24.999	-61136.310	-87824.187	-31.933	2804489.763471
9-18	9-19	90-03-38	44-32-25	20.264	-61153.826	-87806.350	-3.073	269828.913550
						倍面積	1012.217762	
						面積	506.1088810	
						(坪数)	(153.097)	

* * 面積計算 (座標法) * *								
地番 器械点	9-8 視準点	内角	方向角	距離	[1] X(i)	[2] Y(i)	[3] X(i+1)-X(i-1)	[2]*[3]
9-17	9-18	90-07-02	44-32-01	23.545	-61170.610	-87822.863	-0.707	62090.764141
9-18	9-21	89-56-46	314-28-47	24.999	-61153.826	-87806.350	34.300	-3011757.805000
9-21	9-22	90-00-31	224-29-18	11.400	-61136.310	-87824.187	9.383	-824054.346621
9-22	9-23	180-01-16	224-30-34	11.149	-61144.443	-87832.176	-16.084	1412692.718784
9-23	9-24	180-22-18	224-52-52	1.023	-61152.394	-87839.992	-8.676	762099.770592
9-24	9-17	89-32-07	134-24-59	24.992	-61153.119	-87840.714	-18.216	1600106.446224
						倍面積	1177.548120	
						面積	588.7740600	
						(坪数)	(178.104)	

B - 10

画地面積成果表

街区番号	画地 番号	面 積 ㎡	摘 要	街区番号	画地 番号	面 積 ㎡	摘 要
B-10	1	816.05					
	2	578.42					
	3	673.51					
	4	850.90					
	5	555.64					
	6	954.16					
	7	1054.70					
	8	514.87					
	9	328.86					
	10	424.01					
	11-1	27.02	保留地				
	11-2	348.39	保留地				
計		7126.53					



* * 座 標 L I S T * * (現 場 N O . 1)

測点名	X 座 標	Y 座 標	測点名	X 座 標	Y 座 標	測点名	X 座 標	Y 座 標
10-1	-60993.413	-87638.574	10-30	-61093.157	-87724.263	10-59	-61035.733	-87611.044
10-2	-60996.871	-87646.203	10-31	-61098.326	-87726.677	10-60	-61032.298	-87608.953
10-3	-61000.339	-87648.129	10-32	-61103.859	-87725.251	10-61	-61030.577	-87607.921
10-4	-61003.928	-87650.168	10-33	-61109.172	-87721.144	10-62	-61029.568	-87607.307
10-5	-61007.400	-87652.220	10-34	-61112.949	-87708.699	10-63	-61028.875	-87606.893
10-6	-61010.860	-87654.316	10-35	-61119.905	-87685.943	10-64	-61028.734	-87606.834
10-7	-61014.303	-87656.459	10-36	-61119.827	-87680.245	10-65	-61027.191	-87605.915
10-8	-61017.703	-87658.642	10-37	-61101.175	-87661.984	10-66	-61005.005	-87599.112
10-9	-61019.017	-87659.503	10-38	-61098.297	-87659.186	10-67	-61000.840	-87614.148
10-10	-61021.292	-87661.015	10-39	-61095.409	-87656.411	10-68	-60998.161	-87622.950
10-11	-61024.627	-87663.293	10-40	-61092.501	-87653.649	10-69	-61017.770	-87629.236
10-12	-61027.919	-87665.605	10-41	-61089.538	-87650.955	10-70	-61032.458	-87638.495
10-13	-61030.841	-87667.712	10-42	-61086.537	-87648.303	10-71	-61036.770	-87641.297
10-14	-61031.190	-87667.965	10-43	-61083.499	-87645.681	10-72	-61039.029	-87642.934
10-15	-61034.440	-87670.362	10-44	-61081.311	-87643.801	10-73	-61045.356	-87647.452
10-16	-61037.806	-87672.919	10-45	-61078.158	-87641.141	10-74	-61045.552	-87647.585
10-17	-61041.092	-87675.502	10-46	-61075.061	-87638.596	10-75	-61053.133	-87653.105
10-18	-61043.670	-87677.564	10-47	-61071.908	-87636.123	10-76	-61059.447	-87658.296
10-19	-61044.242	-87678.026	10-48	-61068.736	-87633.677	10-77	-61065.382	-87663.167
10-20	-61047.347	-87680.597	10-49	-61065.553	-87631.248	10-78	-61068.662	-87665.855
10-21	-61050.426	-87683.210	10-50	-61062.356	-87628.835	10-79	-61070.151	-87667.237
10-22	-61053.143	-87685.572	10-51	-61059.138	-87626.480	10-80	-61081.227	-87677.518
10-23	-61053.468	-87685.860	10-52	-61055.847	-87624.187	10-81	-61083.182	-87679.332
10-24	-61056.628	-87688.690	10-53	-61053.715	-87622.705	10-82	-61085.475	-87681.590
10-25	-61059.708	-87691.525	10-54	-61052.560	-87621.901	10-83	-61112.715	-87708.426
10-26	-61062.638	-87694.307	10-55	-61049.242	-87619.650	10-84	-61039.573	-87642.251
10-27	-61065.534	-87697.094	10-56	-61045.891	-87617.468	10-85	-61029.961	-87667.078
10-28	-61066.312	-87697.850	10-57	-61042.517	-87615.299	10-86	-61044.474	-87646.822
10-29	-61067.909	-87699.430	10-58	-61039.133	-87613.151			

* * 面積計算 (座標法) * *

[illegible]

** 面積計算 (座標法) **

地番 : 10-5
 器械点 視準点

	内角	方向角	距離	[1] X(i)	[2] Y(i)	[3] X(i+1)-X(i-1)	[2]*[3]
10-77 10-78	89-53-49	219-20-06	4.241	-61065.382	-87663.167	12.649	-1108851.399383
10-78 10-79	183-31-50	222-51-56	2.032	-61068.662	-87665.855	-4.769	418078.462495
10-79 10-80	180-00-09	222-52-05	15.112	-61070.151	-87667.237	-12.565	1101538.832905
10-80 10-38	90-05-25	132-57-30	25.049	-61081.227	-87677.518	-28.146	2467771.421628
10-38 10-39	90-53-55	43-51-25	4.005	-61098.297	-87659.186	-14.182	1243182.575852
10-39 10-40	179-40-05	43-31-30	4.011	-61095.409	-87656.411	5.796	-508056.558156
10-40 10-41	178-45-09	42-16-39	4.005	-61092.501	-87653.649	5.871	-514614.573279
10-41 10-42	179-11-23	41-28-02	4.005	-61089.538	-87650.955	5.964	-522750.295620
10-42 10-43	179-19-45	40-47-47	4.013	-61086.537	-87648.303	6.039	-529308.101817
10-43 10-44	179-52-26	40-40-13	2.885	-61083.499	-87645.681	5.226	-458036.328906
10-44 10-77	88-46-04	309-26-17	25.075	-61081.311	-87643.801	18.117	-1587842.742717
						倍面積 面積 (坪数)	1111.293002 555.6465010 (168.083)

** 面積計算 (座標法) **

地番 : 10-6
 器械点 視準点

	内角	方向角	距離	[1] X(i)	[2] Y(i)	[3] X(i+1)-X(i-1)	[2]*[3]
10-80 10-81	89-53-57	222-51-27	2.667	-61081.227	-87677.518	15.115	-1325245.684570
10-81 10-82	181-42-07	224-33-34	3.218	-61083.182	-87679.332	-4.248	372461.802336
10-82 10-83	180-00-45	224-34-19	38.239	-61085.475	-87681.590	-29.533	2589500.397470
10-83 10-34	184-49-36	229-23-55	0.360	-61112.715	-87708.426	-27.474	2409701.295924
10-34 10-35	57-35-55	106-59-50	23.795	-61112.949	-87708.699	-7.190	630625.545810
10-35 10-36	162-13-07	89-12-57	5.699	-61119.905	-87685.943	-6.878	603103.915954
10-36 10-37	135-10-38	44-23-35	26.103	-61119.827	-87680.245	18.730	-1642250.988850
10-37 10-38	179-47-58	44-11-33	4.014	-61101.175	-87661.984	21.530	-1887362.515520
10-38 10-80	88-45-57	312-57-30	25.049	-61098.297	-87659.186	19.948	-1748625.442328
						倍面積 面積 (坪数)	1908.326226 954.1631130 (288.634)

** 面積計算 (座標法) **

地番 : 10-7
 器械点 視準点


	内角	方向角	距離	[1] X(i)	[2] Y(i)	[3] X(i+1)-X(i-1)	[2]*[3]
10-29 10-30	89-58-07	224-31-31	35.414	-61067.909	-87699.430	-7.682	673707.021260
10-30 10-31	160-30-29	205-02-00	5.705	-61093.157	-87724.263	-30.417	2668308.907671
10-31 10-32	140-30-52	165-32-52	5.714	-61098.326	-87726.677	-10.702	938850.897254
10-32 10-33	156-44-52	142-17-44	6.715	-61103.859	-87725.251	-10.846	951468.072346
10-33 10-34	144-35-14	106-52-58	13.006	-61109.172	-87721.144	-9.090	797385.198960
10-34 10-83	122-30-57	49-23-55	0.360	-61112.949	-87708.699	-3.543	310751.920557
10-83 10-82	175-10-24	44-34-19	38.239	-61112.715	-87708.426	27.474	-2409701.295924
10-82 10-29	89-59-05	314-33-24	25.037	-61085.475	-87681.590	44.806	-3928661.321540
						倍面積 面積 (坪数)	2109.400584 1054.7002920 (319.046)

B — 11

画地面積成果表

街区番号	画地 番号	面 積 ㎡	摘 要	街区番号	画地 番号	面 積 ㎡	摘 要
B-11	1	739.76					
	2-1	49.55					
	2-2	331.23	保留地				
	4-1	49.55					
	4-2	397.59	保留地				
	5	508.94					
	6	687.60					
	7	410.79					
	8-1	69.48					
	8-2	131.94	保留地				
	8-3	199.47					
	9	416.36					
	10	430.71					
	11	128.18					
	12	107.15	保留地				
	13	331.94	保留地				
	14	513.55					
計		5503.79					

B - 11

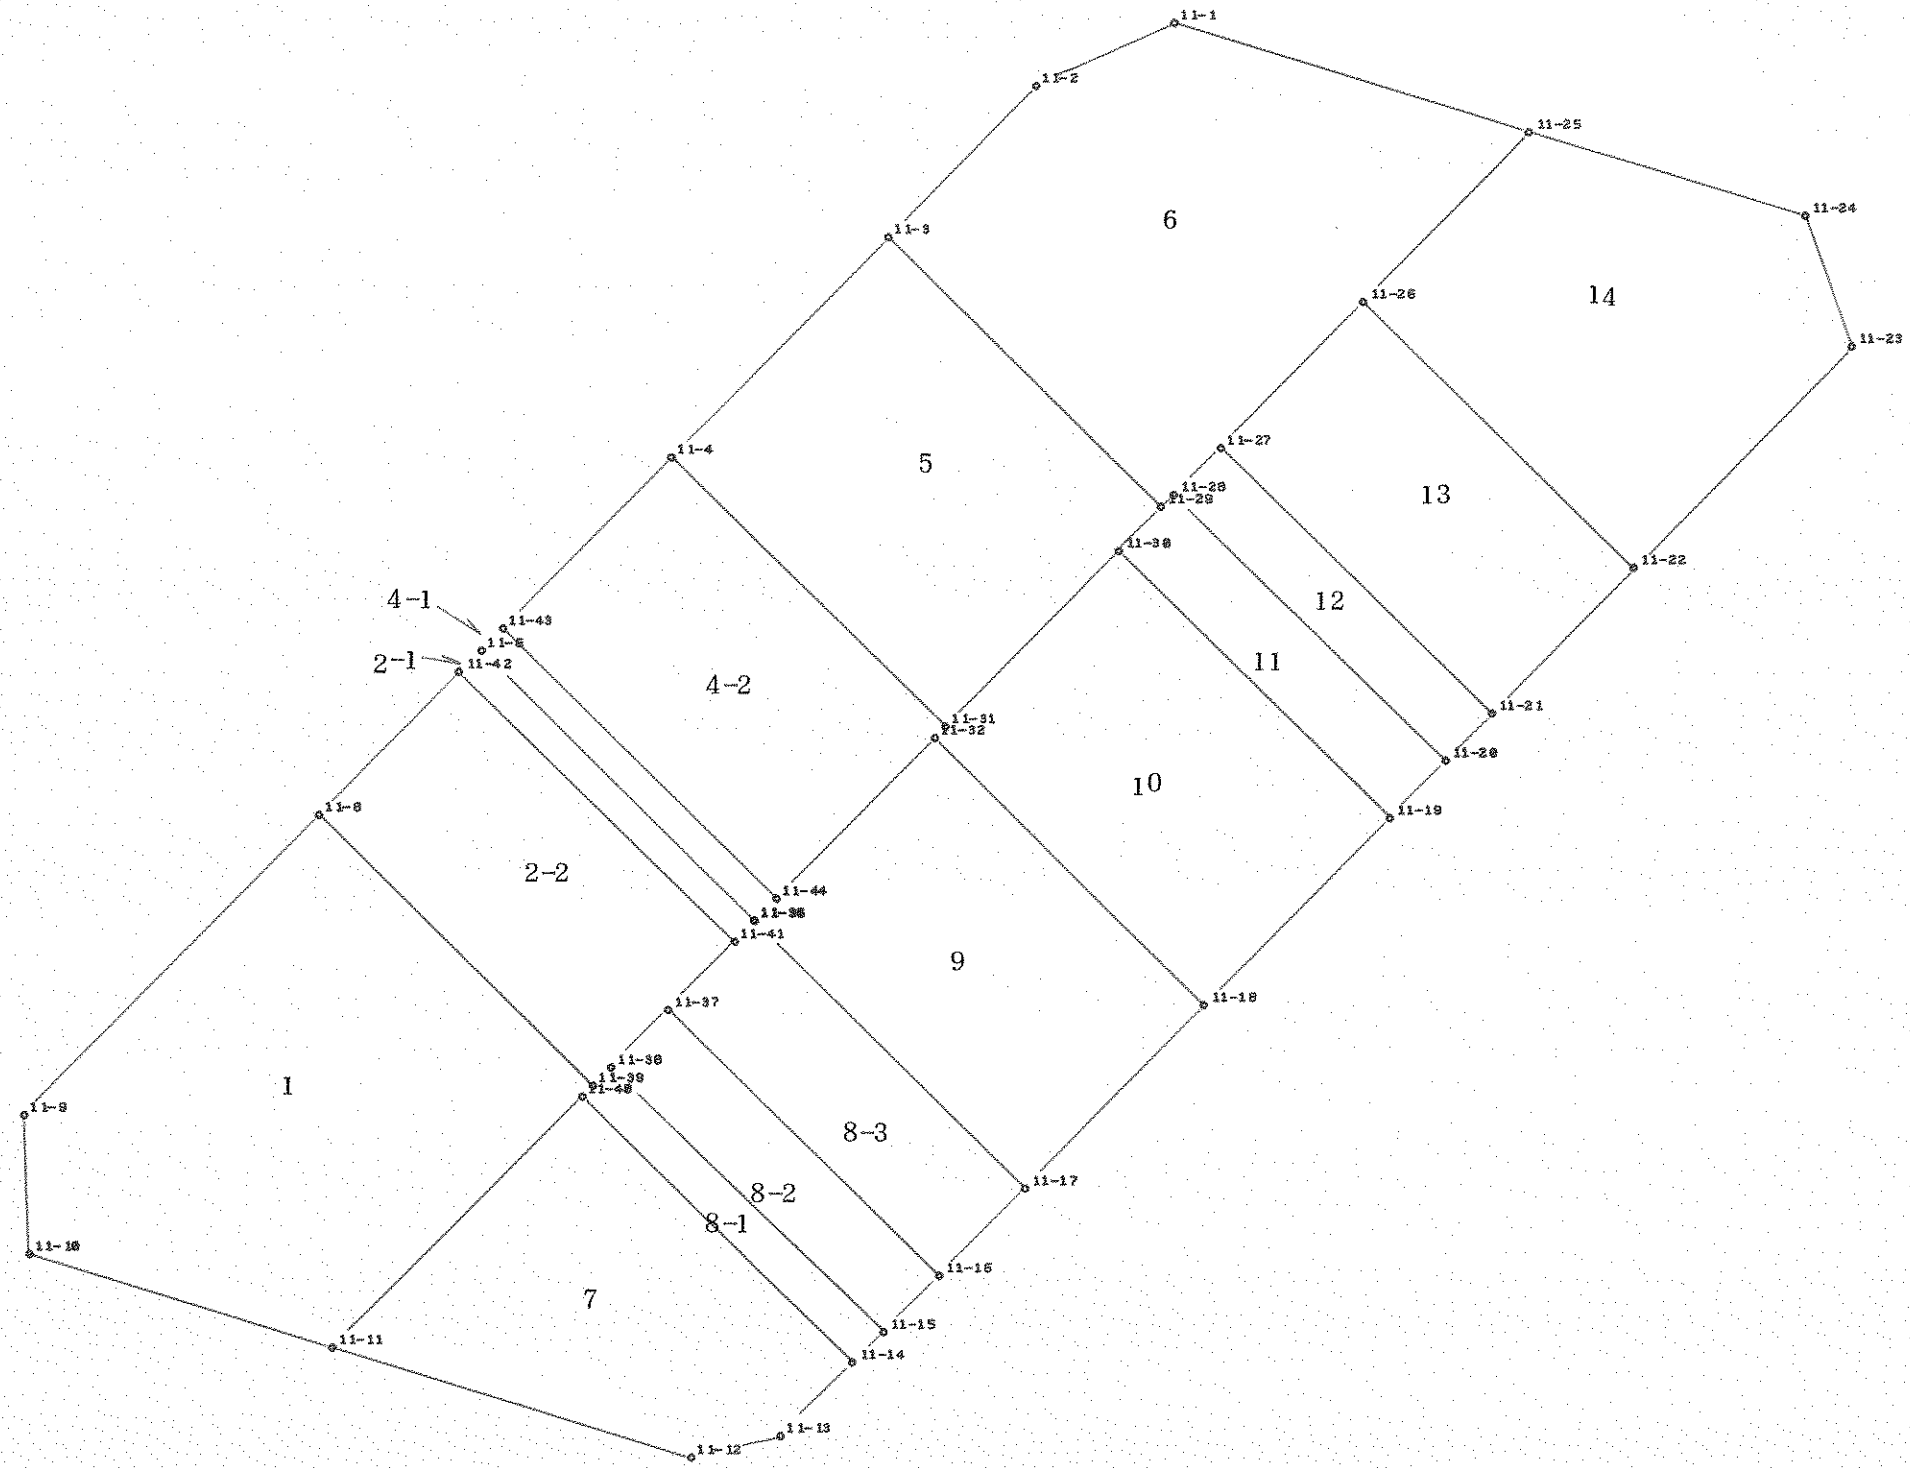

* * 座 標 L I S T * * (現 場 N O . 1)

測 点 名	X 座 標	Y 座 標
11-1	-61113.223	-87738.877
11-2	-61117.312	-87747.975
11-3	-61127.191	-87757.684
11-4	-61141.582	-87771.856
11-6	-61154.273	-87784.324
11-8	-61165.053	-87794.952
11-9	-61184.669	-87814.229
11-10	-61193.829	-87813.882
11-11	-61199.927	-87794.080
11-12	-61207.154	-87770.601
11-13	-61205.719	-87764.775
11-14	-61200.903	-87760.034
11-15	-61198.895	-87758.058
11-16	-61195.104	-87754.348
11-17	-61189.386	-87748.717
11-18	-61177.437	-87736.966
11-19	-61165.078	-87724.814
11-20	-61161.394	-87721.194
11-21	-61158.319	-87718.167
11-22	-61148.777	-87708.783
11-23	-61134.311	-87694.529
11-24	-61125.778	-87697.569
11-25	-61120.306	-87715.587
11-26	-61131.389	-87726.487
11-27	-61140.903	-87735.868
11-28	-61143.983	-87738.892
11-29	-61144.833	-87739.736
11-30	-61147.652	-87742.517
11-31	-61159.263	-87753.941
11-32	-61160.017	-87754.676
11-34	-61171.912	-87766.383
11-35	-61171.961	-87766.431
11-37	-61177.686	-87772.064
11-38	-61181.473	-87775.792
11-39	-61182.688	-87776.993
11-40	-61183.442	-87777.743
11-41	-61173.316	-87767.764
11-42	-61155.675	-87785.707
11-43	-61152.868	-87782.944
11-44	-61170.508	-87765.002

* * 面積計算 (座標法) * *

地番 器械点	11-1 視準点	内 角	方向角	距 離	[1] X(i)	[2] Y(i)	[3] X(i+1)-X(i-1)	[2]*[3]
11-8	11-9	90-01-20	224-30-02	27.503	-61165.053	-87794.952	-1.981	173921.799912
11-9	11-10	133-19-48	177-49-50	9.167	-61184.669	-87814.229	-28.776	2526942.253704
11-10	11-11	109-17-08	107-06-58	20.720	-61193.829	-87813.882	-15.258	1339864.211556
11-11	11-40	117-37-32	44-44-30	23.209	-61199.927	-87794.080	10.387	-911917.108960
11-40	11-39	180-06-21	44-50-51	1.063	-61183.442	-87777.743	17.239	-1513200.511577
11-39	11-8	89-37-51	314-28-42	25.170	-61182.688	-87776.993	18.389	-1614131.124277
							倍面積	1479.520358
							面 積	739.7601790
							(坪 数)	(223.777)

* * 面積計算 (座標法) * *								
地番 器械点	視準点	内角	方向角	距離	[1] X(i)	[2] Y(i)	[3] X(i+1)-X(i-1)	[2]*[3]
11-32	11-31	179-43-31	44-16-08	1.053	-61160.017	-87754.676	11.245	-986801.331620
11-31	11-4	90-21-16	314-37-24	25.171	-61159.263	-87753.941	18.435	-1617743.902335
11-4	11-43	89-52-08	224-29-32	15.821	-61141.582	-87771.856	6.395	-561301.019120
11-43	11-44	90-01-17	134-30-49	25.162	-61152.868	-87782.944	-28.926	2539209.438144
11-44	11-32	90-01-48	44-32-37	14.720	-61170.508	-87765.002	-7.149	627431.999298
						倍面積	795.184367	
						面積	397.5921835	
						(坪数)	(120.271)	

* * 面積計算 (座標法) * *								
地番 器械点	視準点	内角	方向角	距離	[1] X(i)	[2] Y(i)	[3] X(i+1)-X(i-1)	[2]*[3]
11-3	11-4	90-03-12	224-33-39	20.198	-61127.191	-87757.684	3.251	-285300.230684
11-4	11-31	90-03-45	134-37-24	25.171	-61141.582	-87771.856	-32.072	2815018.965632
11-31	11-30	89-54-42	44-32-06	16.289	-61159.263	-87753.941	-6.070	532666.421870
11-30	11-29	180-04-34	44-36-40	3.960	-61147.652	-87742.517	14.430	-1266124.520310
11-29	11-3	89-53-47	314-30-27	25.167	-61144.833	-87739.736	20.461	-1795242.738296
						倍面積	1017.898212	
						面積	508.9491060	
						(坪数)	(153.957)	

* * 面積計算 (座標法) * *								
地番 器械点	視準点	内角	方向角	距離	[1] X(i)	[2] Y(i)	[3] X(i+1)-X(i-1)	[2]*[3]
11-1	11-2	138-53-00	245-47-56	9.975	-61113.223	-87738.877	2.994	-262690.197738
11-2	11-3	158-42-14	224-30-10	13.851	-61117.312	-87747.975	-13.968	1225663.714800
11-3	11-29	90-00-17	134-30-27	25.167	-61127.191	-87757.684	-27.521	2415179.221364
11-29	11-28	90-17-22	44-47-49	1.198	-61144.833	-87739.736	-16.792	1473325.646912
11-28	11-27	179-40-39	44-28-28	4.316	-61143.983	-87738.892	3.930	-344813.845560
11-27	11-26	180-07-20	44-35-48	13.361	-61140.903	-87735.868	12.594	-1104945.521592
11-26	11-25	179-55-35	44-31-23	15.545	-61131.389	-87726.487	20.597	-1806902.452739
11-25	11-1	62-23-33	286-54-56	24.343	-61120.306	-87715.587	18.166	-1593441.353442
						倍面積	1375.212005	
						面積	687.6060025	
						(坪数)	(208.000)	

* * 面積計算 (座標法) * *								
地番 器械点	視準点	内角	方向角	距離	[1] X(i)	[2] Y(i)	[3] X(i+1)-X(i-1)	[2]*[3]
11-11	11-12	62-22-01	107-06-31	24.566	-61199.927	-87794.080	-23.712	2081773.224960
11-12	11-13	149-03-16	76-09-47	6.000	-61207.154	-87770.601	-5.792	508367.320992
11-13	11-14	148-23-14	44-33-01	6.758	-61205.719	-87764.775	6.251	-548617.608525
11-14	11-40	90-02-45	314-35-46	24.870	-61200.903	-87760.034	22.277	-1955030.277418
11-40	11-11	90-08-44	224-44-30	23.209	-61183.442	-87777.743	0.976	-85671.077168
						倍面積	821.582841	
						面積	410.7914205	
						(坪数)	(124.264)	

地番 : 11-8-1
器械点 視準点

* * 面積計算 (座標法) * *

内角	方向角	距離	[1] X(i)	[2] Y(i)
11-38 11-39	90-10-35 224-40-05	1.708	-61181.473	-87775.792
11-39 11-40	180-10-46 224-50-51	1.063	-61182.688	-87776.993
11-40 11-14	89-44-55 134-35-46	24.870	-61183.442	-87777.743
11-14 11-15	89-56-37 44-32-23	2.817	-61200.903	-87760.034
11-15 11-38	89-57-07 314-29-30	24.860	-61198.895	-87758.058

[3] X(i+1)-X(i-1)	[2]*[3]
16.207	-1422582.260944
-1.969	172832.899217
-18.215	1598871.582
-15.453	1356155.801
19.430	-1705139.066
倍面積	138.965
面積	69.48
(坪数)	(21.018)

地番 : 11-8-2
器械点 視準点

* * 面積計算 (座標法) * *

内角	方向角	距離	[1] X(i)	[2] Y(i)
11-37 11-38	90-02-10 224-33-01	5.314	-61177.686	-87772.064
11-38 11-15	89-56-29 134-29-30	24.860	-61181.473	-87775.792
11-15 11-16	89-53-23 44-22-53	5.304	-61198.895	-87758.058
11-16 11-37	90-07-58 314-30-51	24.844	-61195.104	-87754.348

[3] X(i+1)-X(i-1)	[2]*[3]
13.631	-1196421.004384
-21.209	1861636.772528
-13.631	1196230.088598
21.209	-1861181.966732
倍面積	263.890010
面積	131.9450050
(坪数)	(39.913)

地番 : 11-8-3
器械点 視準点

* * 面積計算 (座標法) * *

内角	方向角	距離	[1] X(i)	[2] Y(i)
11-16 11-17	90-02-48 44-33-39	8.025	-61195.104	-87754.348
11-17 11-35	89-58-05 314-31-44	24.848	-61189.386	-87748.717
11-35 11-41	90-00-25 224-32-09	1.901	-61171.961	-87766.431
11-41 11-37	180-00-00 224-32-09	6.131	-61173.316	-87767.764
11-37 11-16	89-58-42 134-30-51	24.844	-61177.686	-87772.064

[3] X(i+1)-X(i-1)	[2]*[3]
-11.700	1026725.871600
23.143	-2030768.557531
16.070	-1410406.546170
-5.725	502470.448900
-21.788	1912377.730432
倍面積	398.947231
面積	199.4736155
(坪数)	(60.340)

地番 : 11-9
器械点 視準点

* * 面積計算 (座標法) * *

内角	方向角	距離	[1] X(i)	[2] Y(i)
11-17 11-18	89-59-33 44-31-17	16.759	-61189.386	-87748.717
11-18 11-32	90-00-20 314-31-37	24.842	-61177.437	-87736.966
11-32 11-44	90-01-00 224-32-37	14.720	-61160.017	-87754.676
11-44 11-34	180-00-00 224-32-37	1.969	-61170.508	-87765.002
11-34 11-35	179-51-57 224-24-34	0.069	-61171.912	-87766.383
11-35 11-17	90-07-10 134-31-44	24.848	-61171.961	-87766.431

[3] X(i+1)-X(i-1)	[2]*[3]
-5.476	480511.974292
29.369	-2576746.954454
6.929	-608052.150004
-11.895	1043964.698790
-1.453	127524.554499
-17.474	1533630.615294
倍面積	832.738417
面積	416.3692085
(坪数)	(125.951)

* * 面積計算 (座標法) * *								
地番 器械点	11-10 視準点	内角	方向角	距離	[1] X(i)	[2] Y(i)	[3] X(i+1)-X(i-1)	[2]*[3]
11-18	11-19	89-59-21	44-30-58	17.333	-61177.437	-87736.966	-5.061	444036.784926
11-19	11-30	90-01-56	314-32-54	24.841	-61165.078	-87724.814	29.785	-2612883.584990
11-30	11-31	89-59-12	224-32-06	16.289	-61147.652	-87742.517	5.815	-510222.736355
11-31	11-32	179-44-02	224-16-08	1.053	-61159.263	-87753.941	-12.365	1085077.480465
11-32	11-18	90-15-29	134-31-37	24.842	-61160.017	-87754.676	-18.174	1594853.481624
						倍面積	861.425670	
						面積	430.7128350	
						(坪数)	(130.290)	

* * 面積計算 (座標法) * *								
地番 器械点	11-11 視準点	内角	方向角	距離	[1] X(i)	[2] Y(i)	[3] X(i+1)-X(i-1)	[2]*[3]
11-19	11-20	89-56-59	44-29-53	5.165	-61165.078	-87724.814	-13.742	1205514.393988
11-20	11-28	90-02-01	314-31-54	24.827	-61161.394	-87721.194	21.095	-1850478.587430
11-28	11-29	90-15-55	224-47-49	1.198	-61143.983	-87738.892	16.561	-1453043.790412
11-29	11-30	179-48-51	224-36-40	3.960	-61144.833	-87739.736	-3.669	321917.091384
11-30	11-19	89-56-14	134-32-54	24.841	-61147.652	-87742.517	-20.245	1776347.256665
						倍面積	256.364195	
						面積	128.1820975	
						(坪数)	(38.775)	

* * 面積計算 (座標法) * *								
地番 器械点	11-12 視準点	内角	方向角	距離	[1] X(i)	[2] Y(i)	[3] X(i+1)-X(i-1)	[2]*[3]
11-20	11-21	90-01-03	44-32-57	4.315	-61161.394	-87721.194	-14.336	1257571.037184
11-21	11-27	89-59-09	314-32-06	24.832	-61158.319	-87718.167	20.491	-1797432.959997
11-27	11-28	89-56-22	224-28-28	4.316	-61140.903	-87735.868	14.336	-1257781.403648
11-28	11-20	90-03-26	134-31-54	24.827	-61143.983	-87738.892	-20.491	1797857.635972
						倍面積	214.309511	
						面積	107.1547555	
						(坪数)	(32.414)	

* * 面積計算 (座標法) * *								
地番 器械点	11-13 視準点	内角	方向角	距離	[1] X(i)	[2] Y(i)	[3] X(i+1)-X(i-1)	[2]*[3]
11-21	11-22	89-59-12	44-31-18	13.383	-61158.319	-87718.167	-7.874	690692.846958
11-22	11-26	89-57-45	314-29-03	24.815	-61148.777	-87708.783	26.930	-2361997.526190
11-26	11-27	90-06-45	224-35-48	13.361	-61131.389	-87726.487	7.874	-690758.358638
11-27	11-21	89-56-18	134-32-06	24.832	-61140.903	-87735.868	-26.930	2362726.925240
						倍面積	663.887370	
						面積	331.9436850	
						(坪数)	(100.412)	

B - 12