



給排水計画平面図

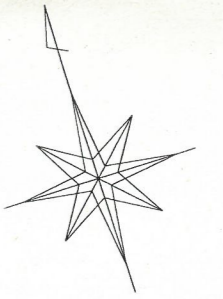

S=1:250

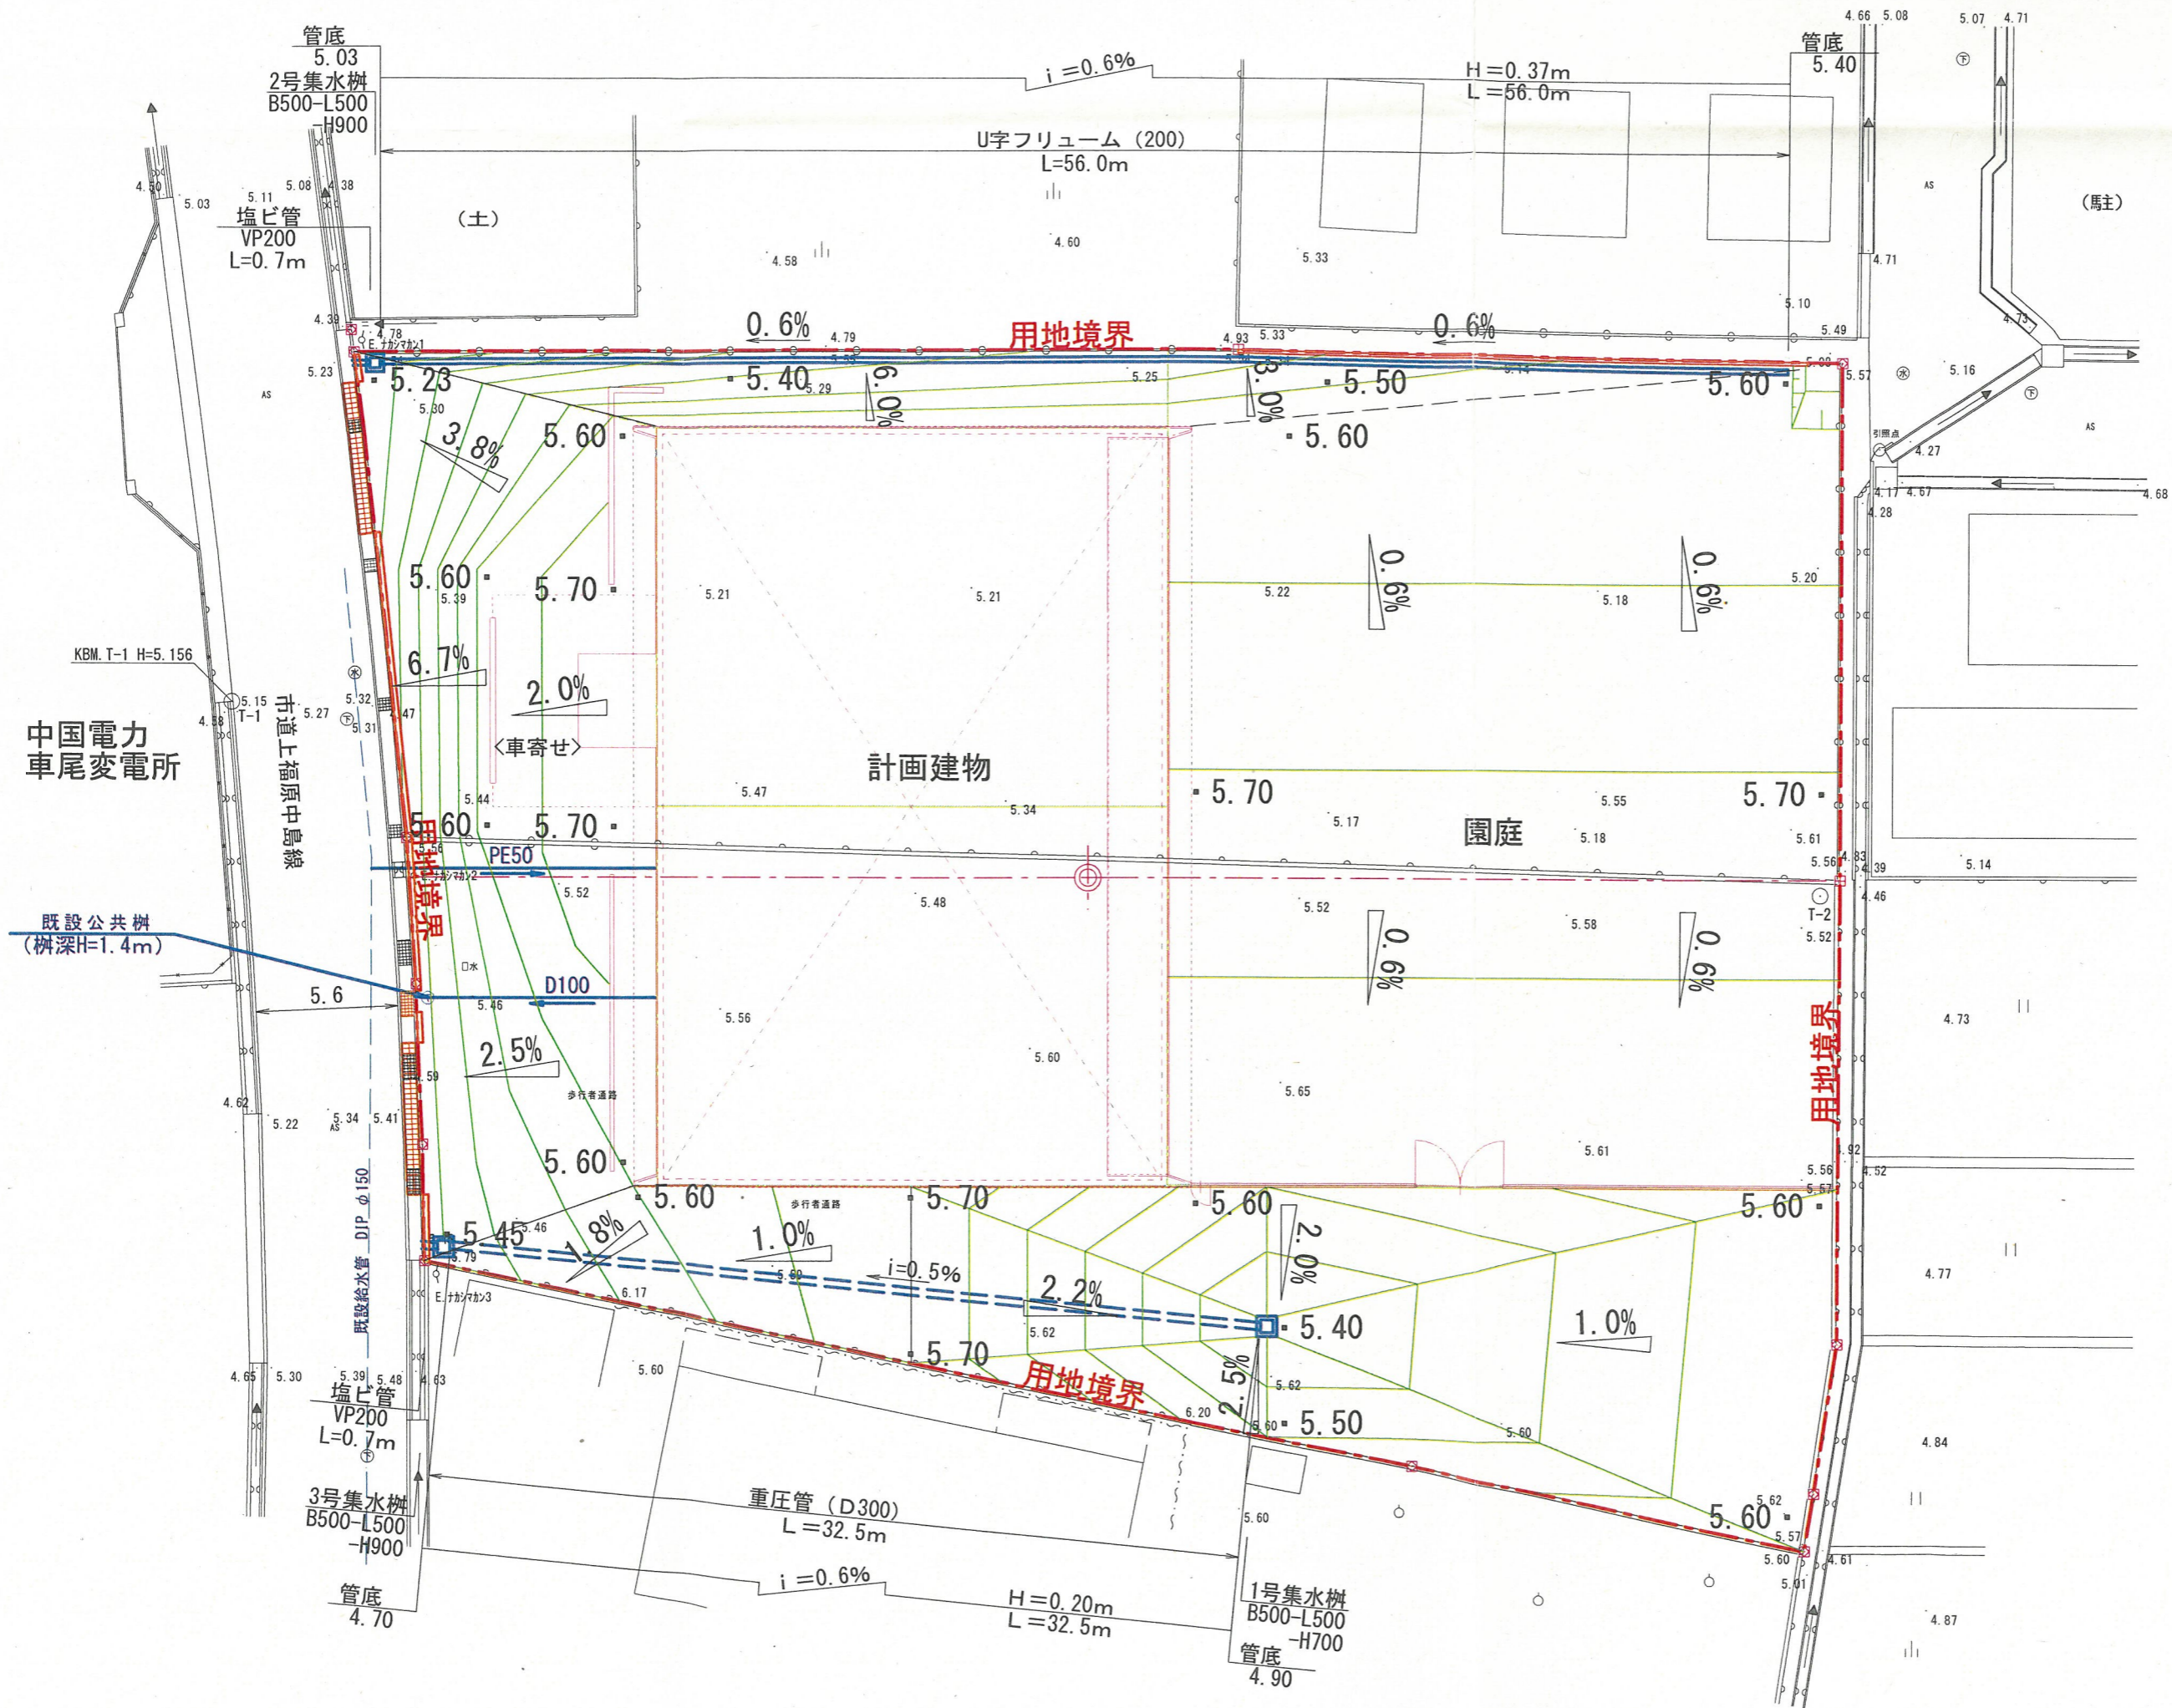

検認
25.10.17
米子市