


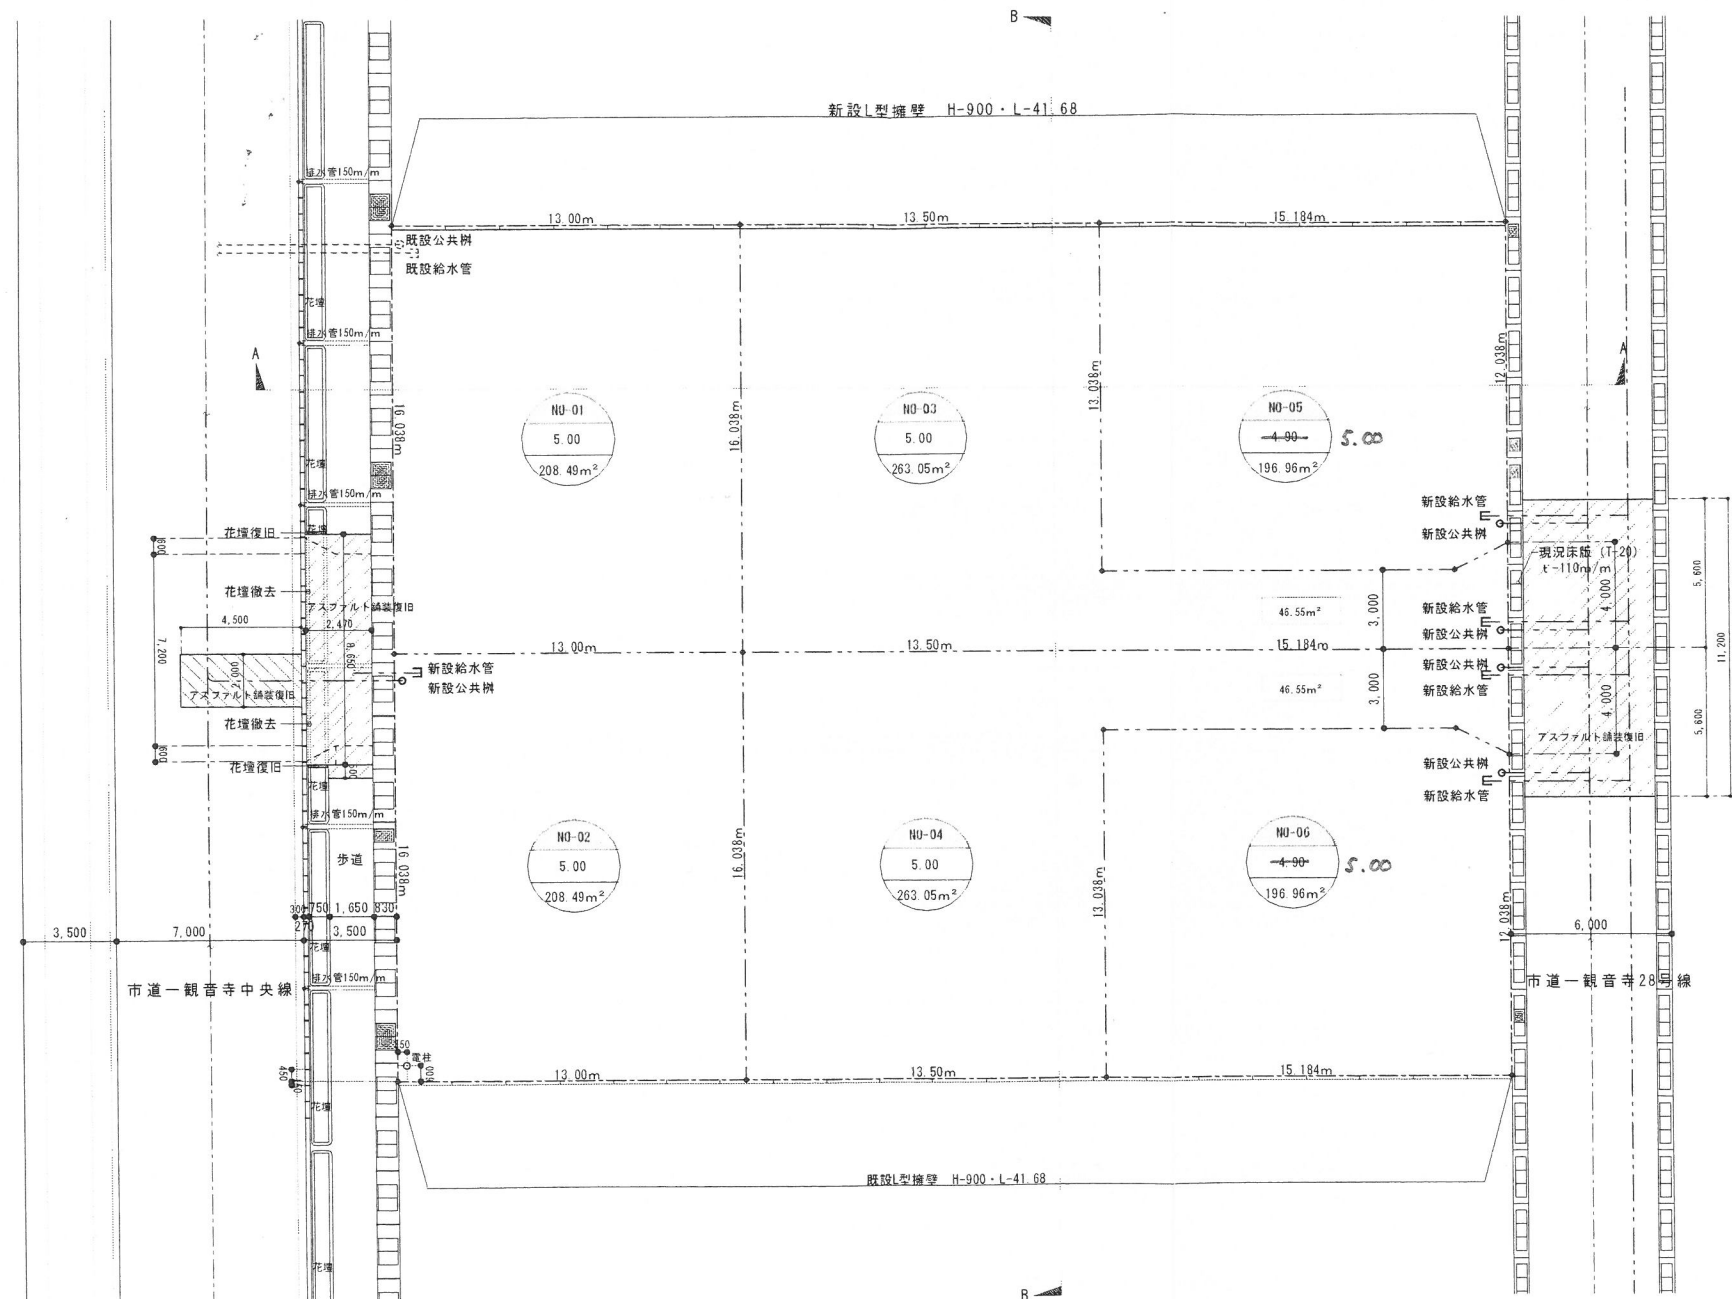

区画割 求積表	
NO-1	208.49㎡
NO-2	208.49㎡
NO-3	263.05㎡
NO-4	263.05㎡
NO-5	196.96㎡
NO-6	196.96㎡
合計	1,337.00㎡

造成計画平面図 S=1/200

