



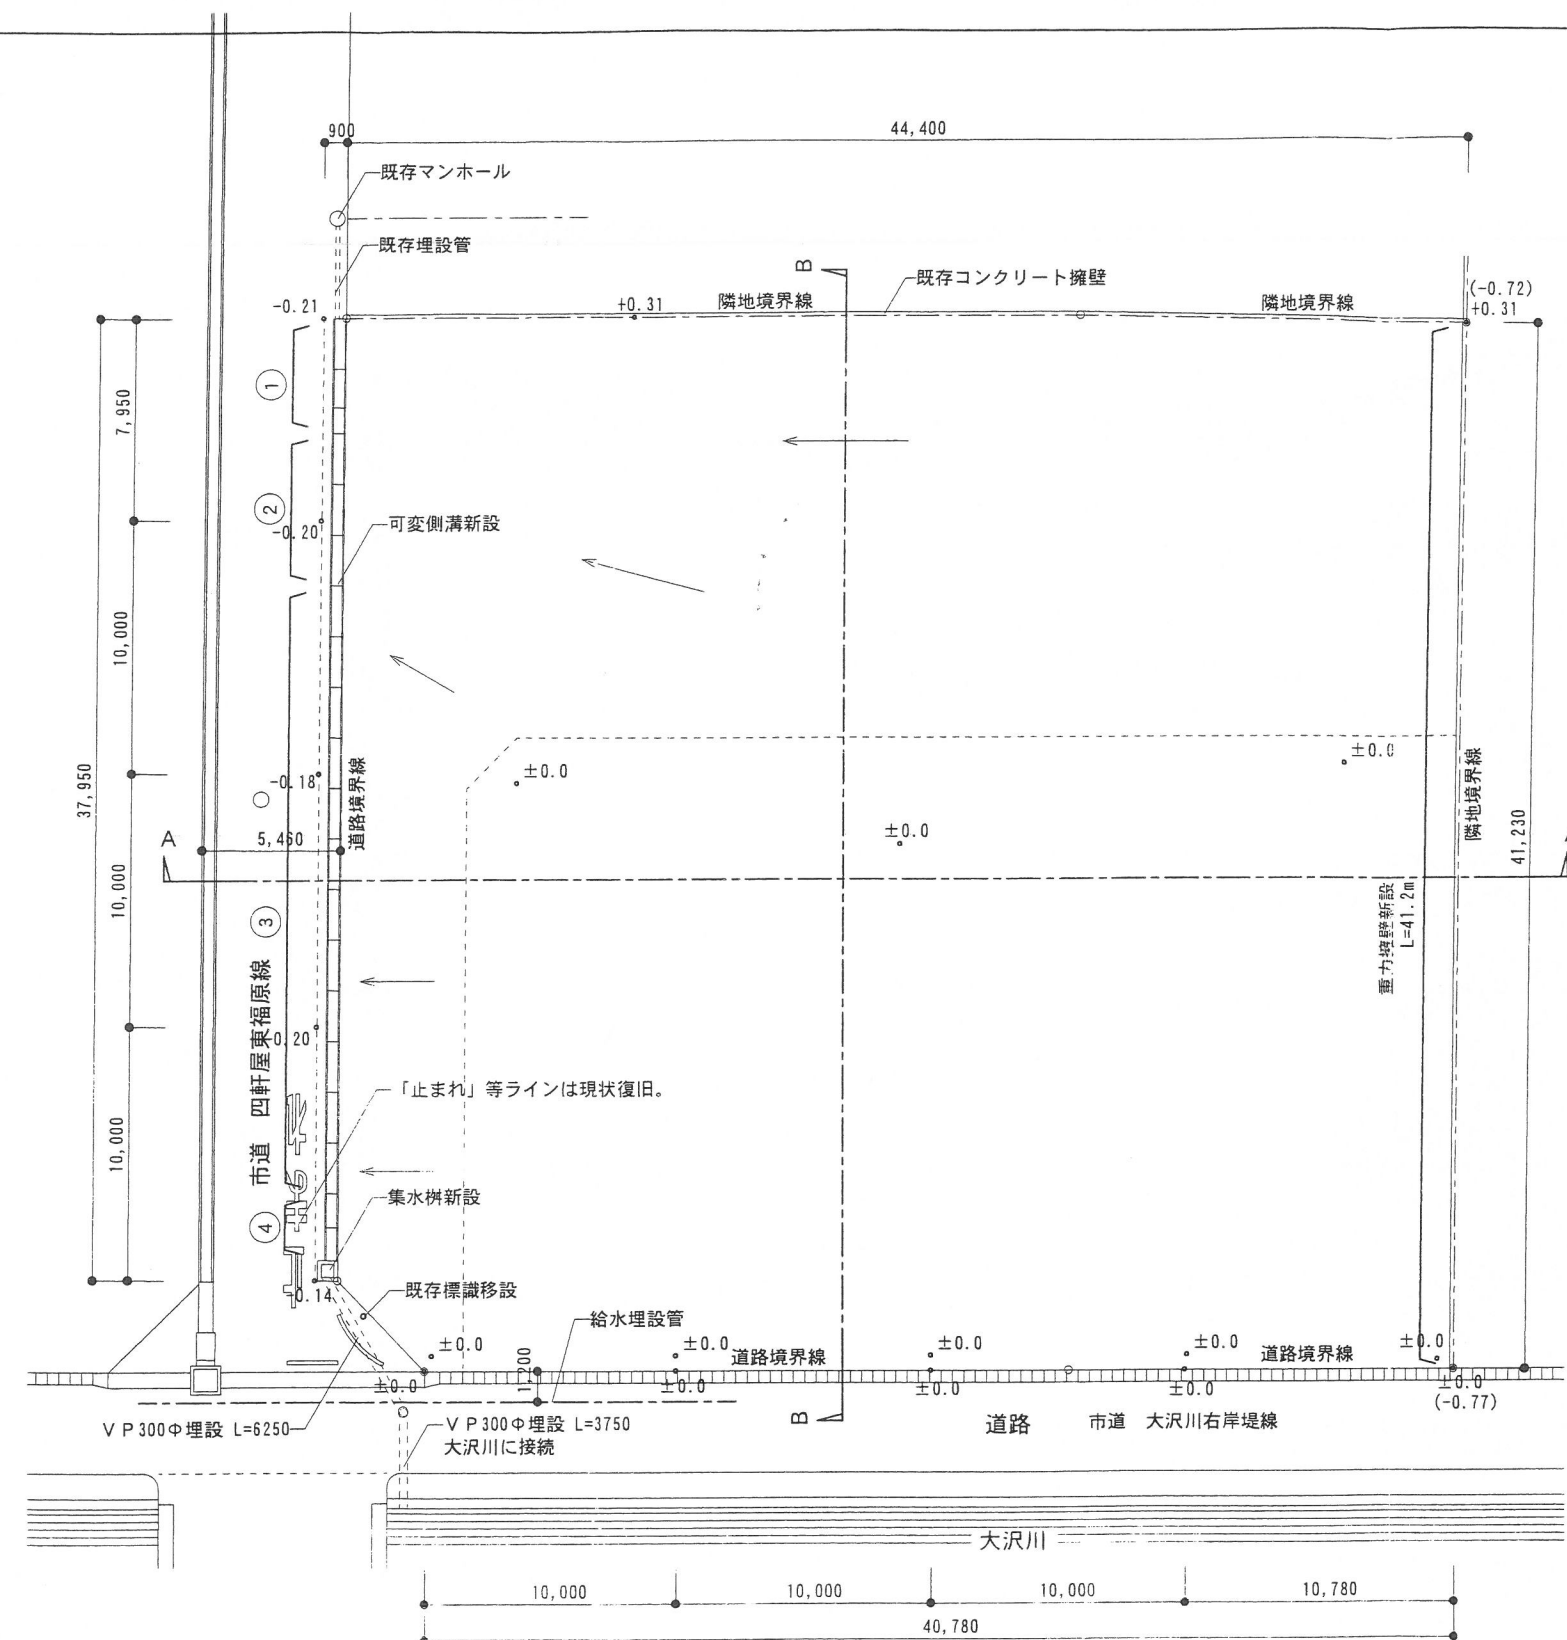


現況図 S=1:300

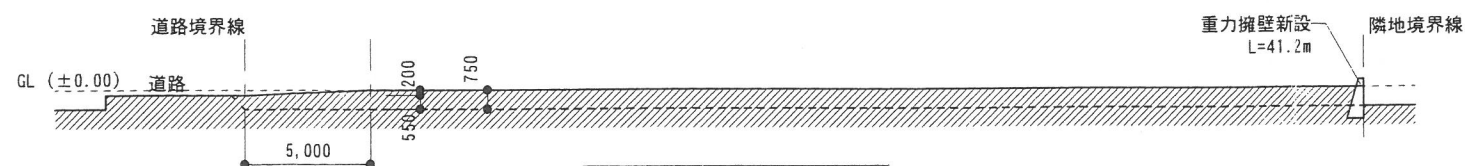

A—A 断面 S=1:300

側溝凡例

- | | | | |
|---|---------|------------|-----------------|
| ① | 縦断用可変側溝 | L = 4,500 | |
| ② | 横断用可変側溝 | L = 6,000 | |
| ③ | 縦断用可変側溝 | L = 24,000 | |
| ④ | 縦断用可変側溝 | L = 2,600 | (参考品番 ランデスCドレン) |

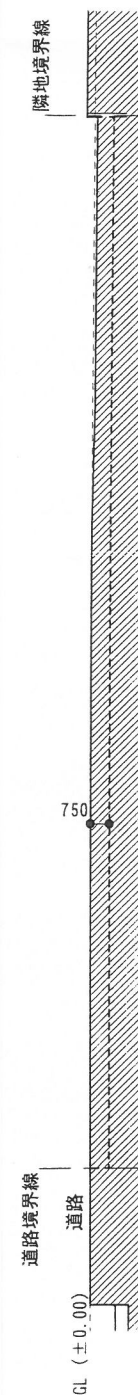

B—B 断面 $S=1:300$

