


土地利用計画平面図 S1/250

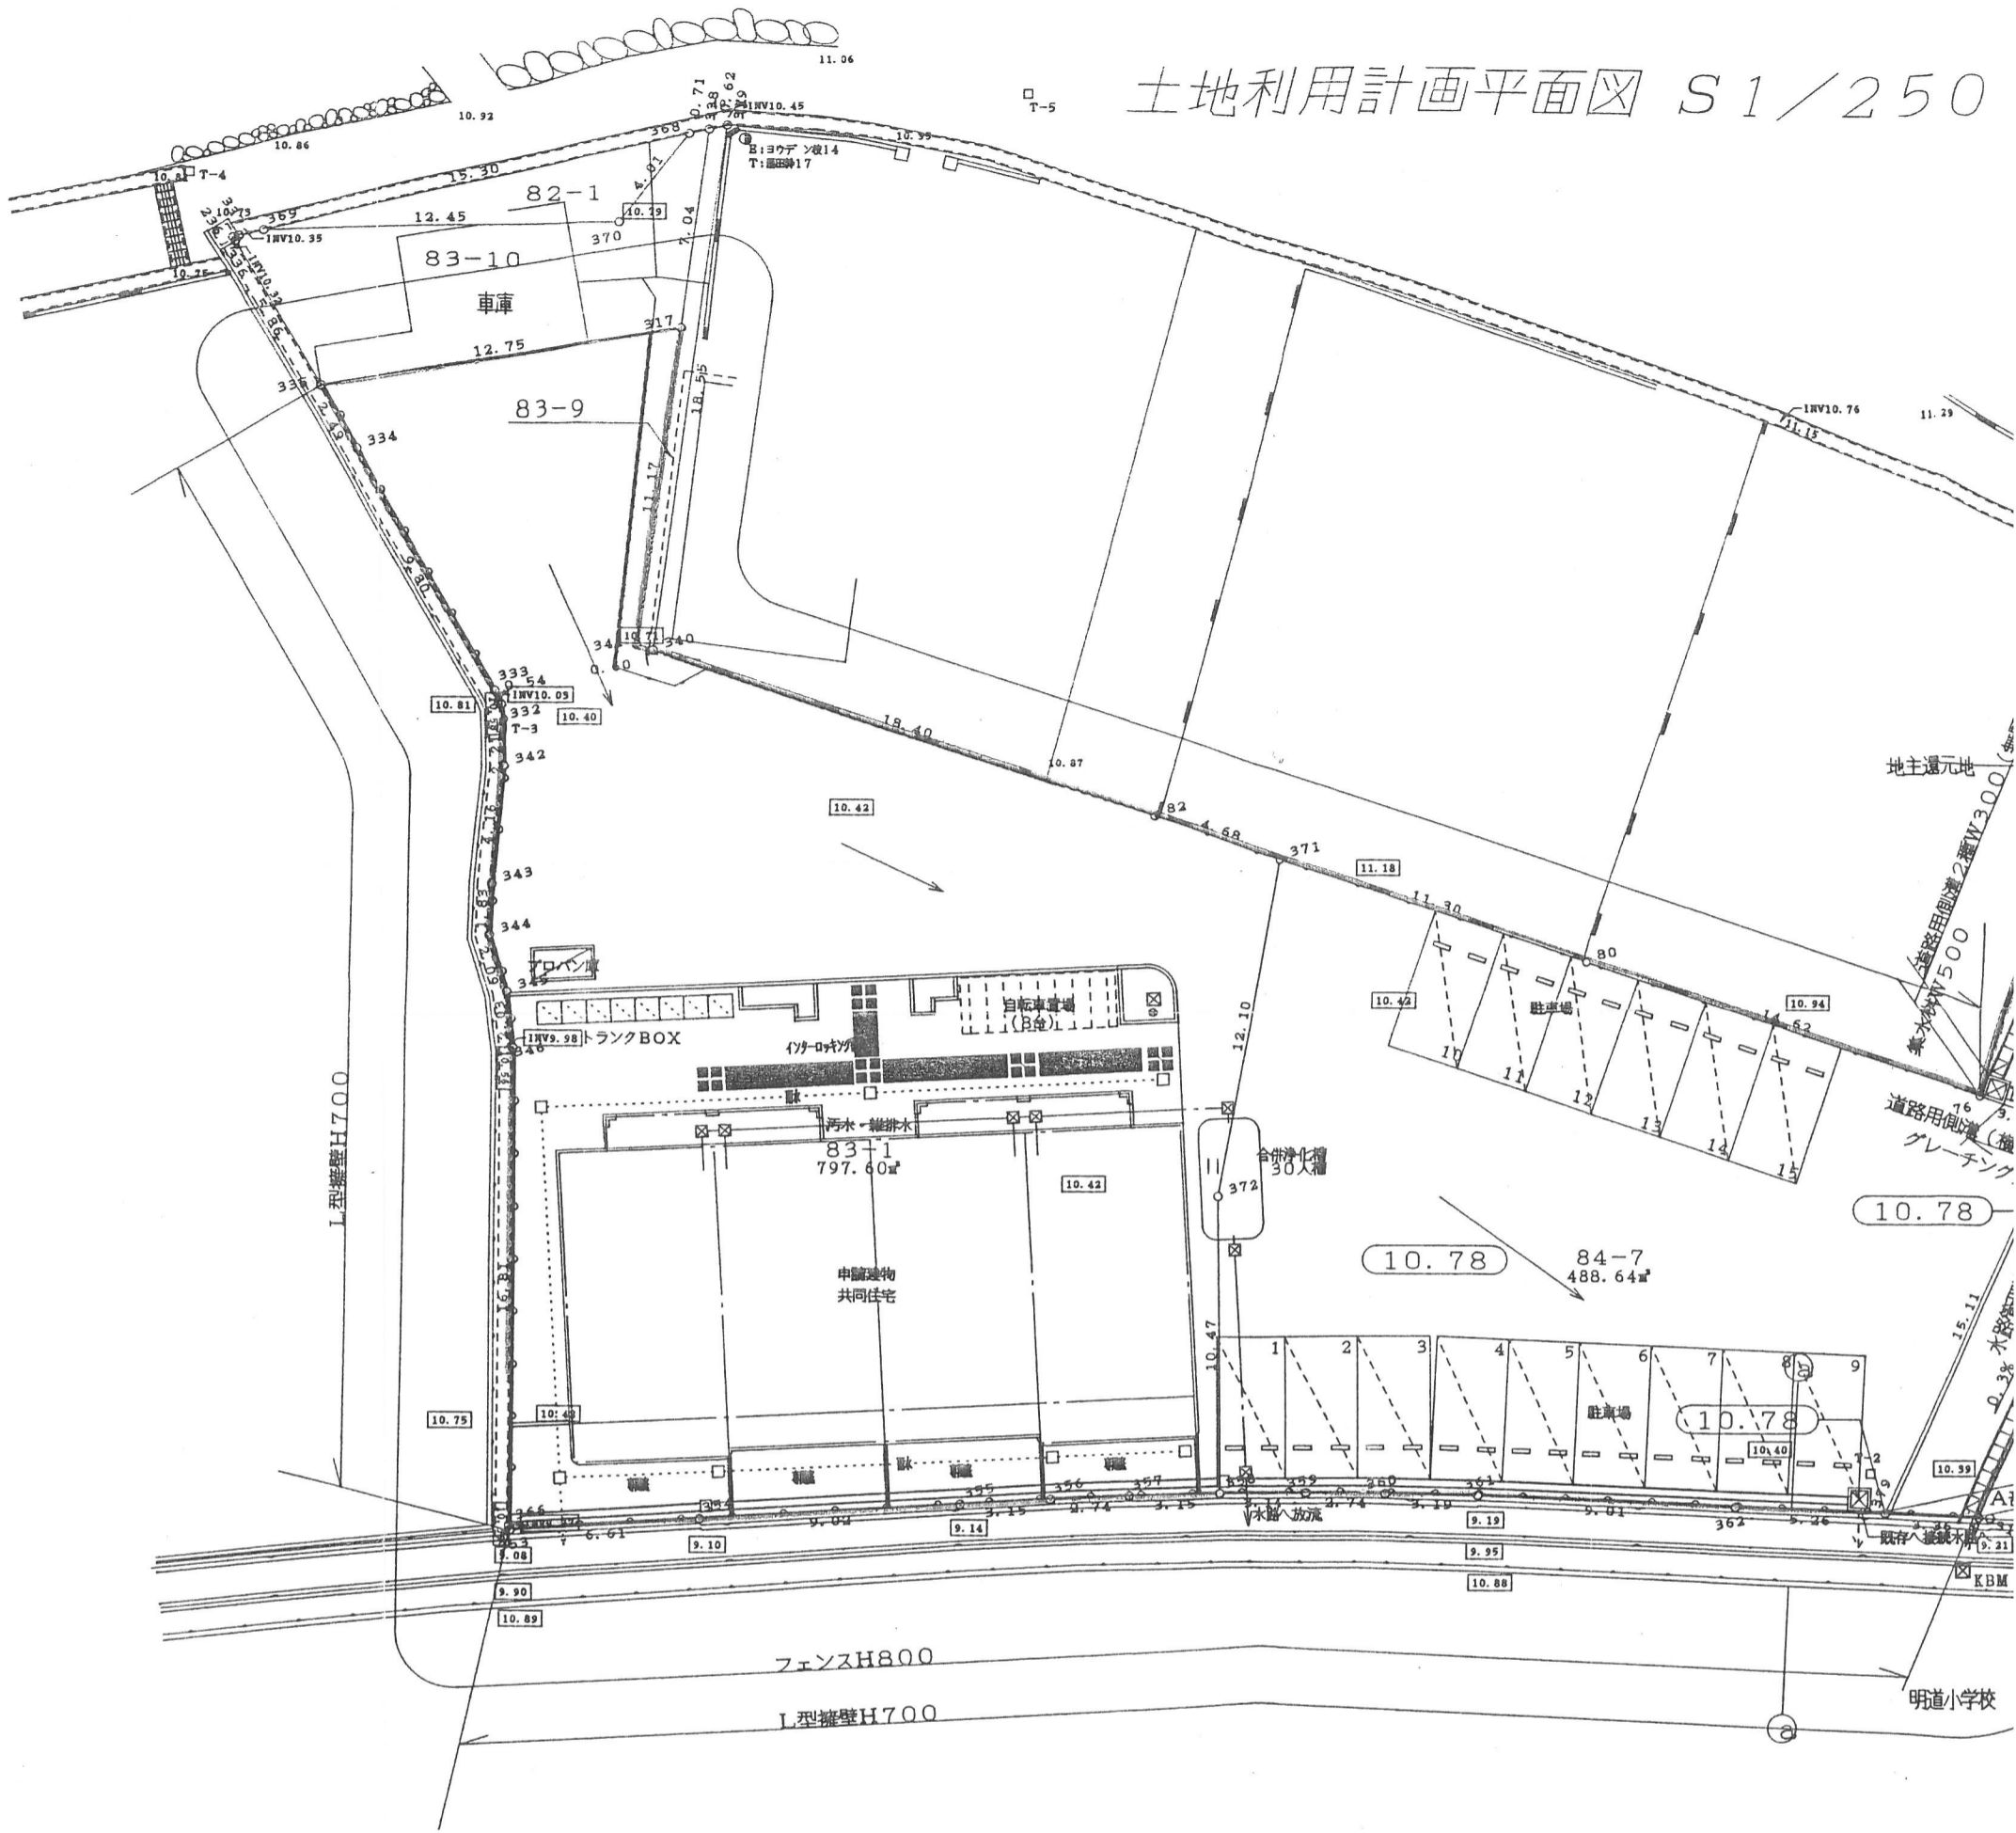

a-a断面 S=1/30

