



昼間利用図

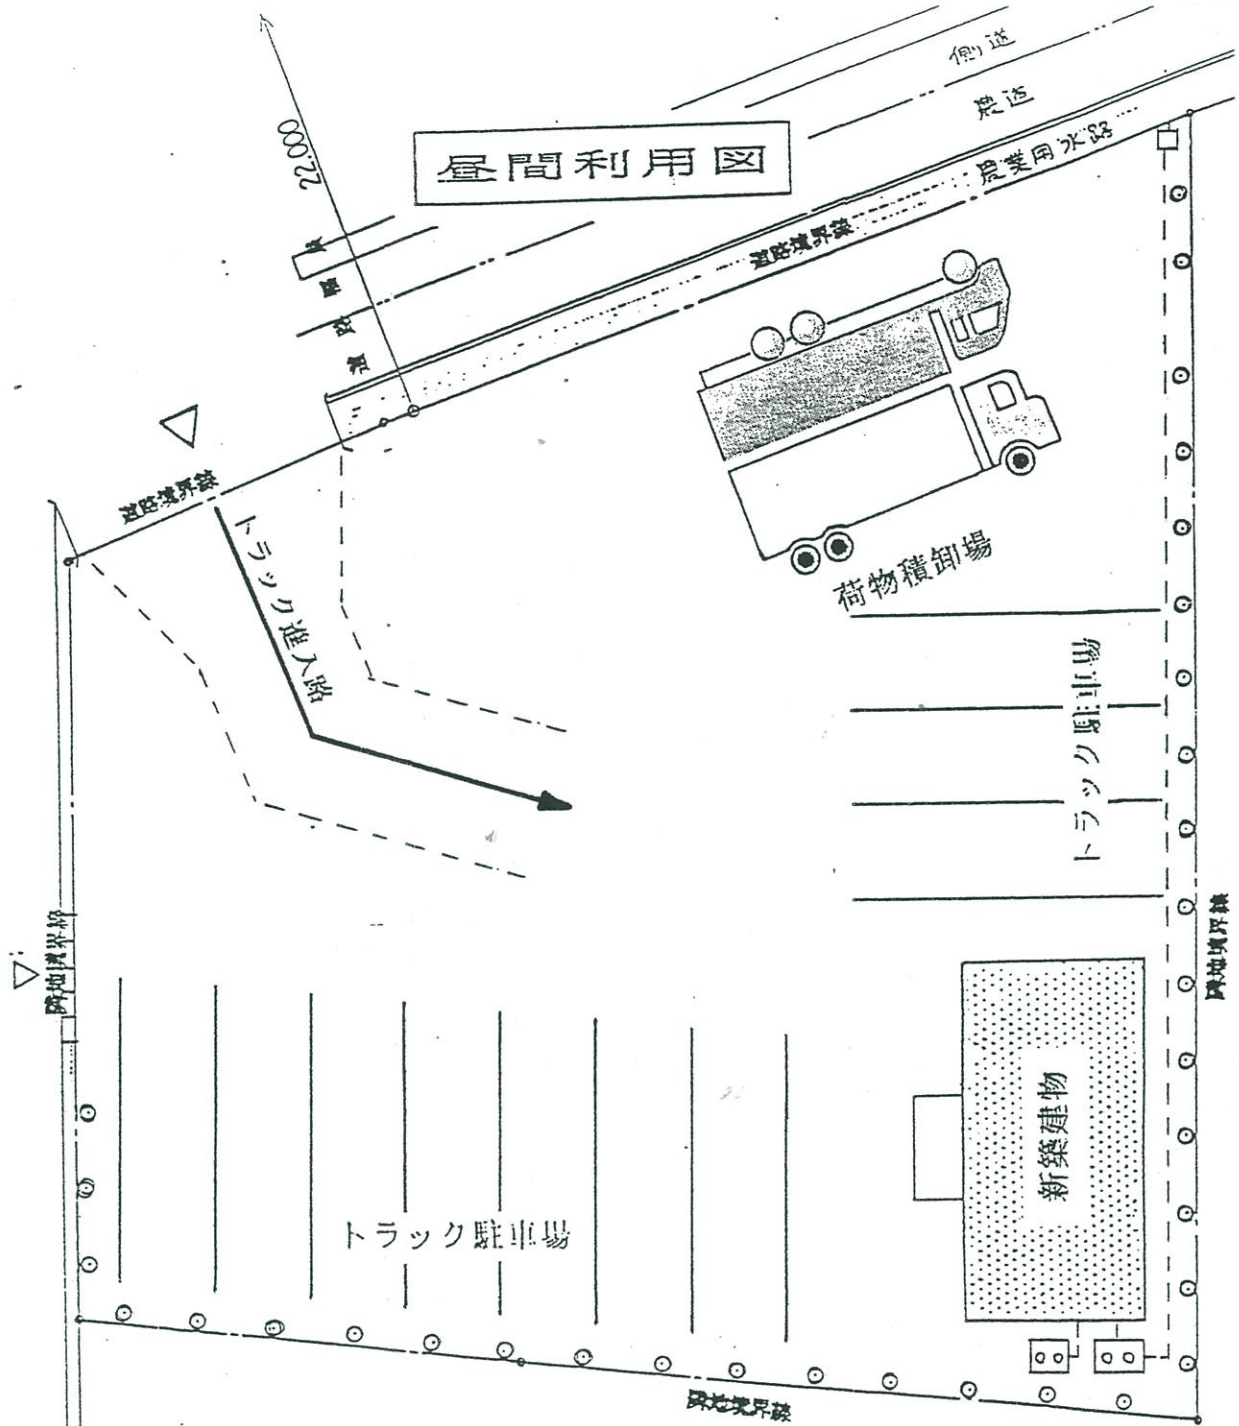

配置図 1:300



夜間利用図

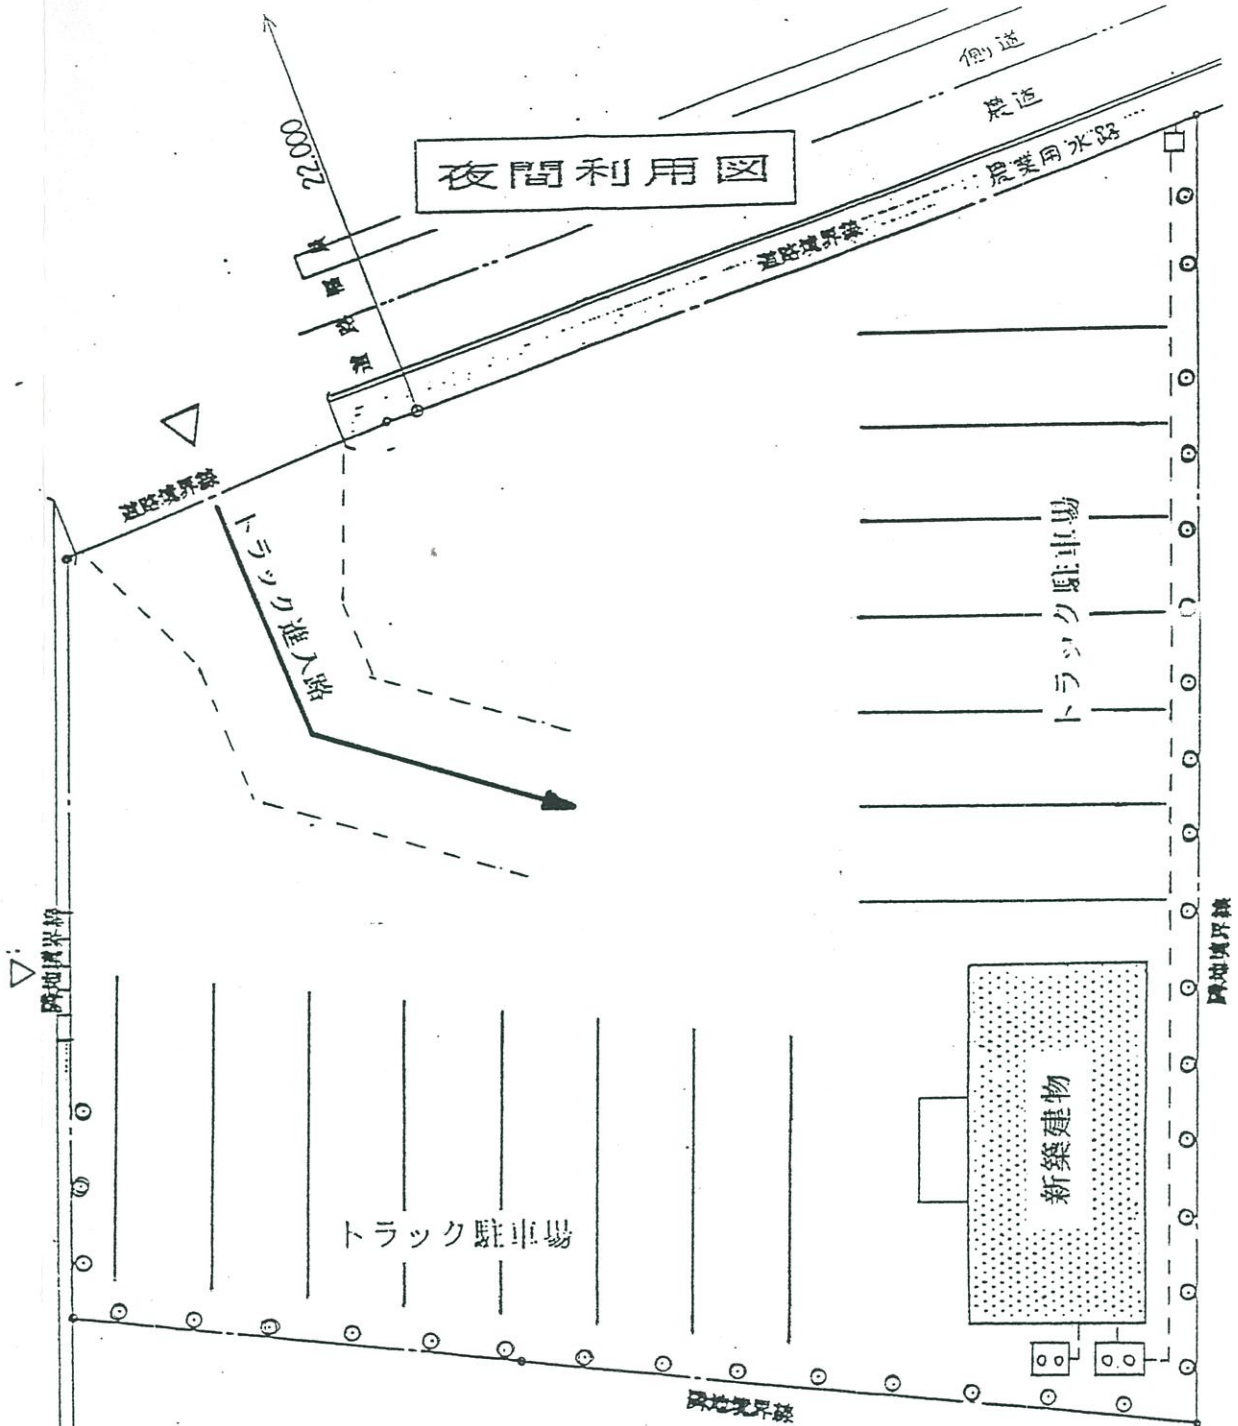

配置図 1:300

