


# 計画平面図(2)

S = 1 : 250

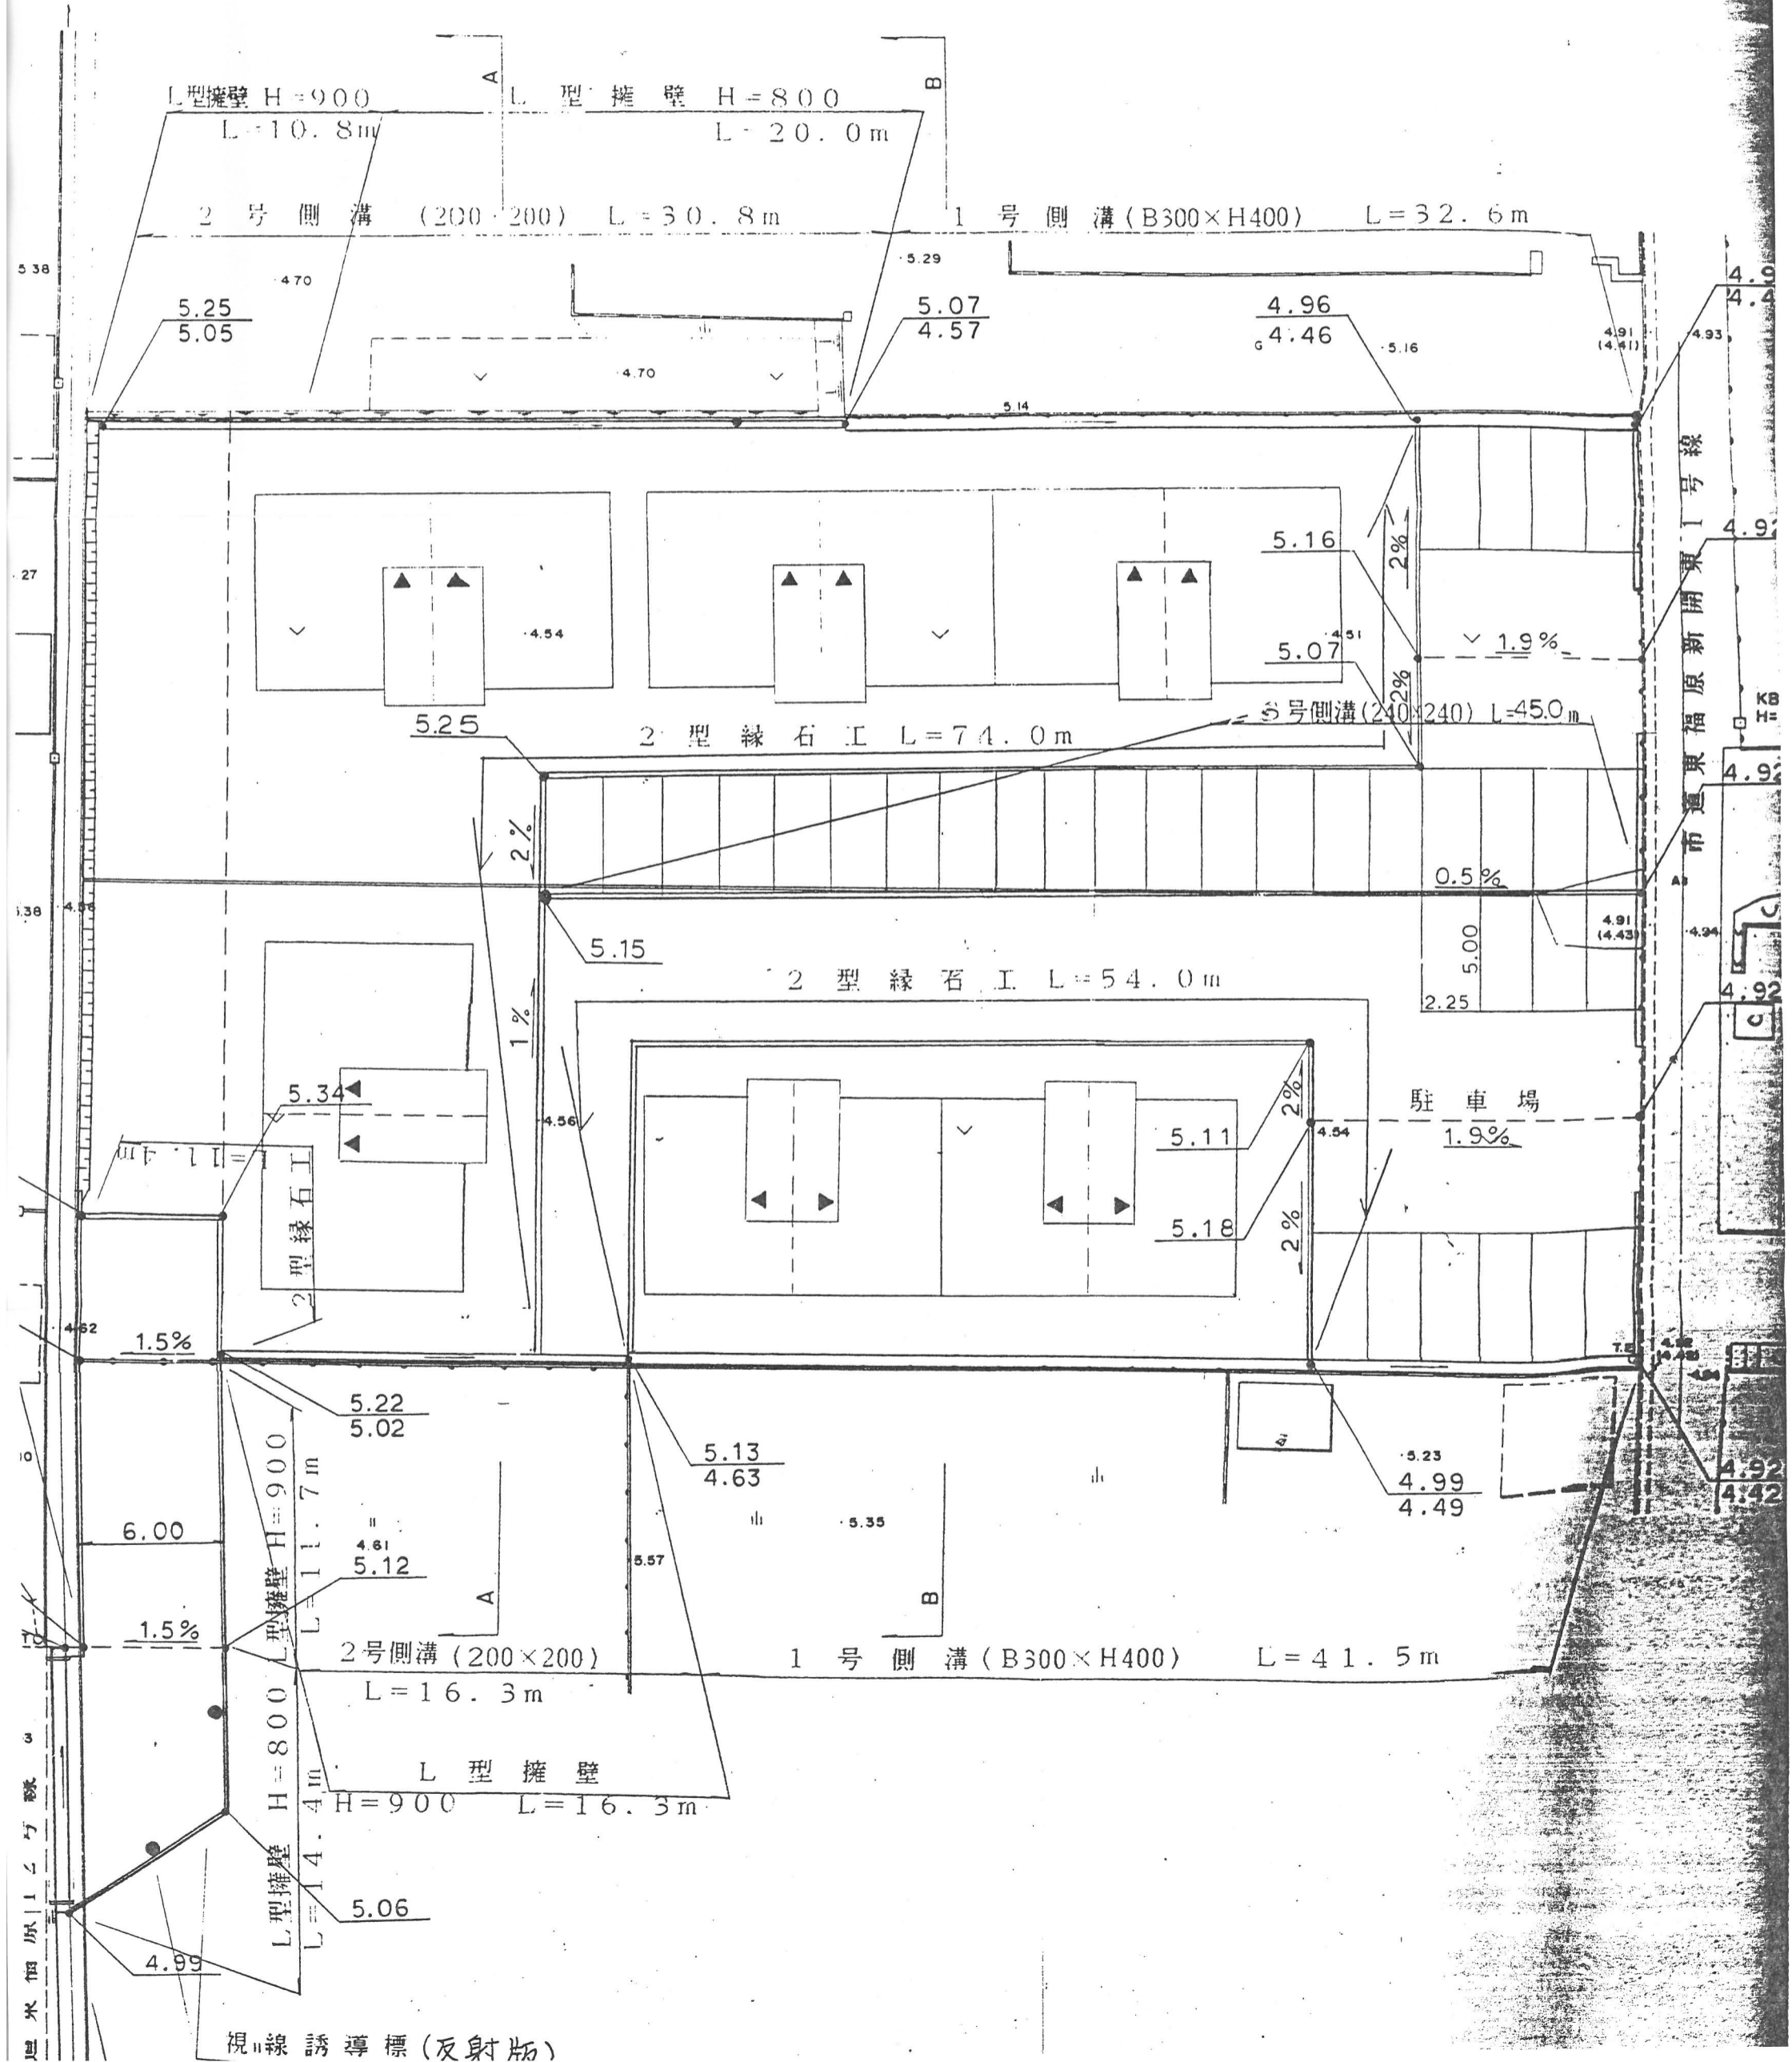

視線誘導標(反射板)