


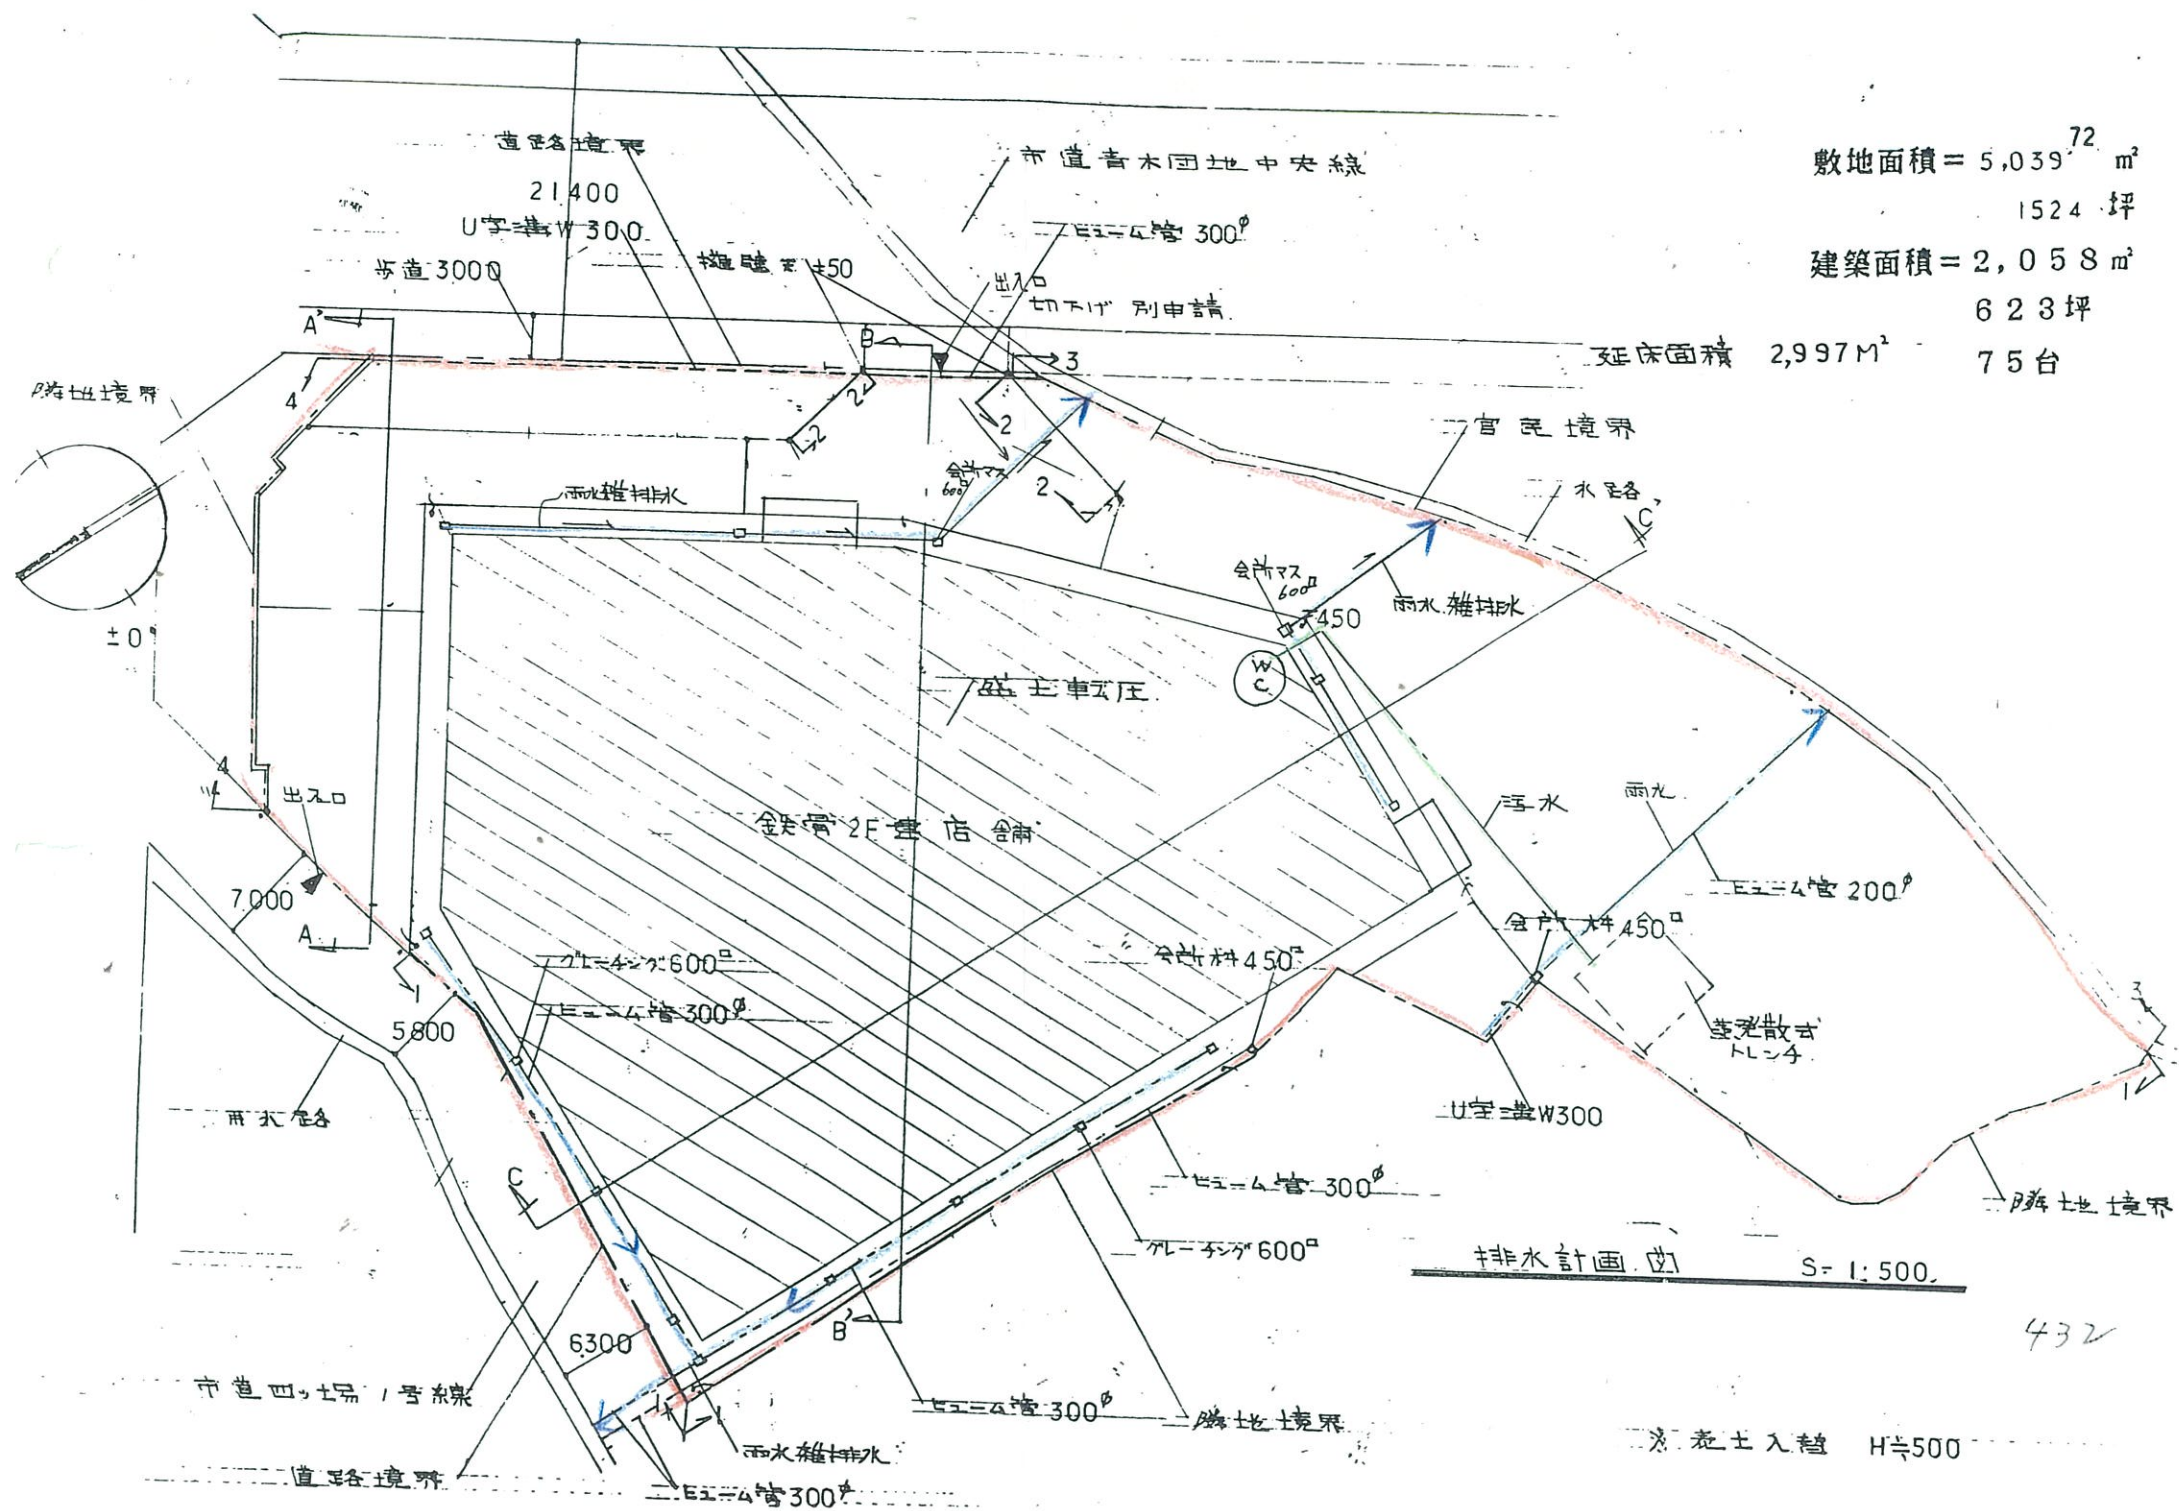

432

表土入替 H=500