

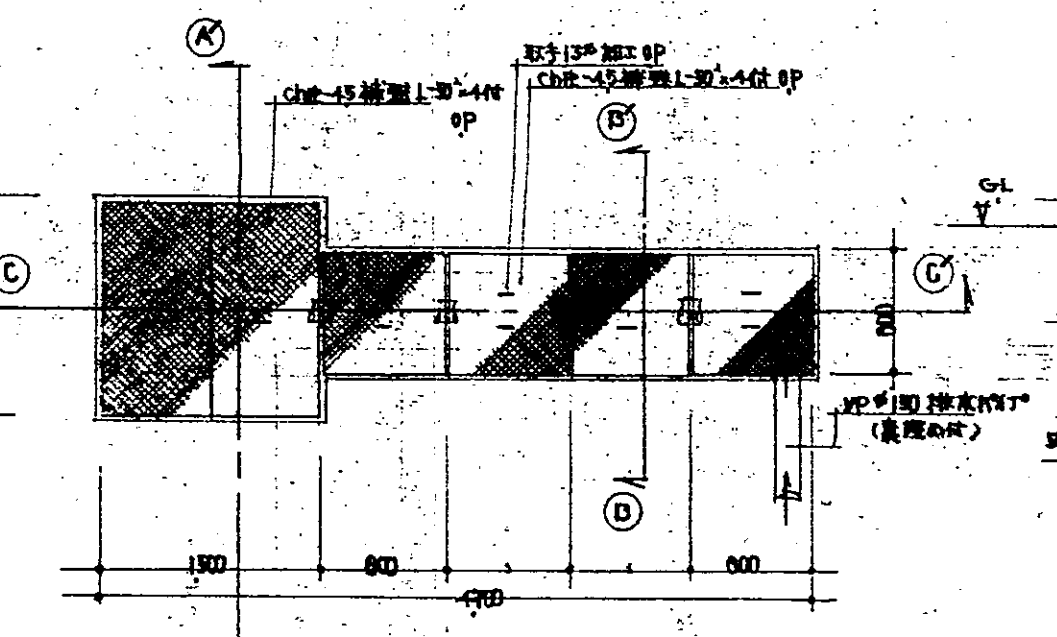



断面C~C 1:30

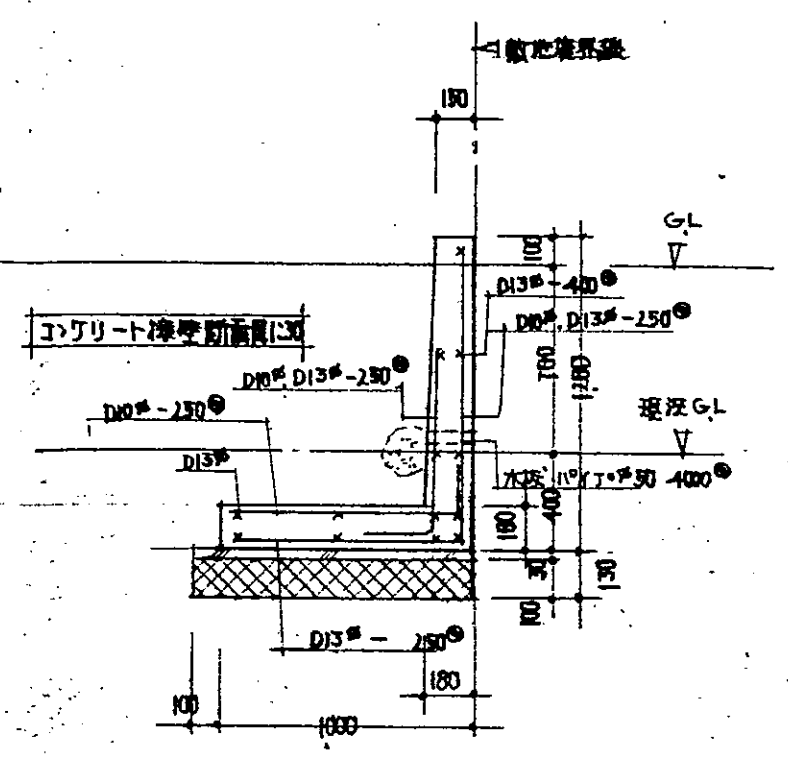


断面平面図 1:50

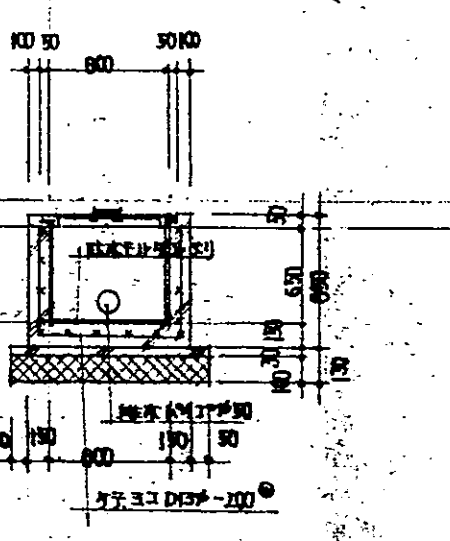


断面B~B 1:50

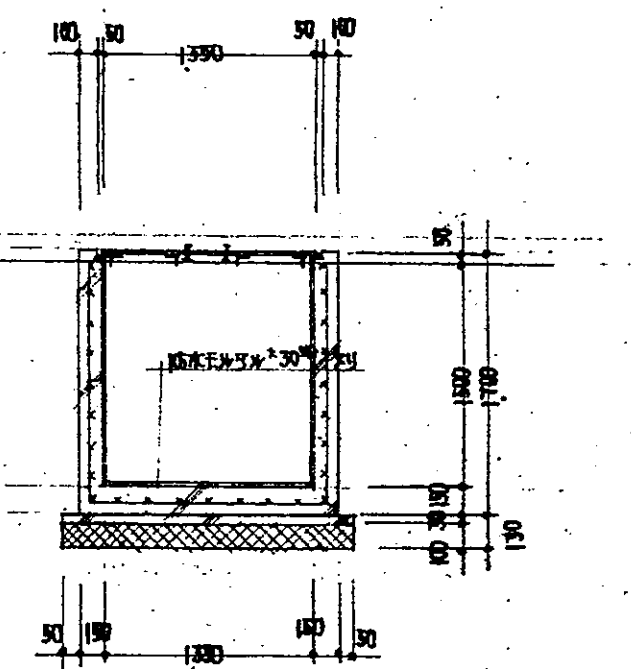

断面A~A 1:50

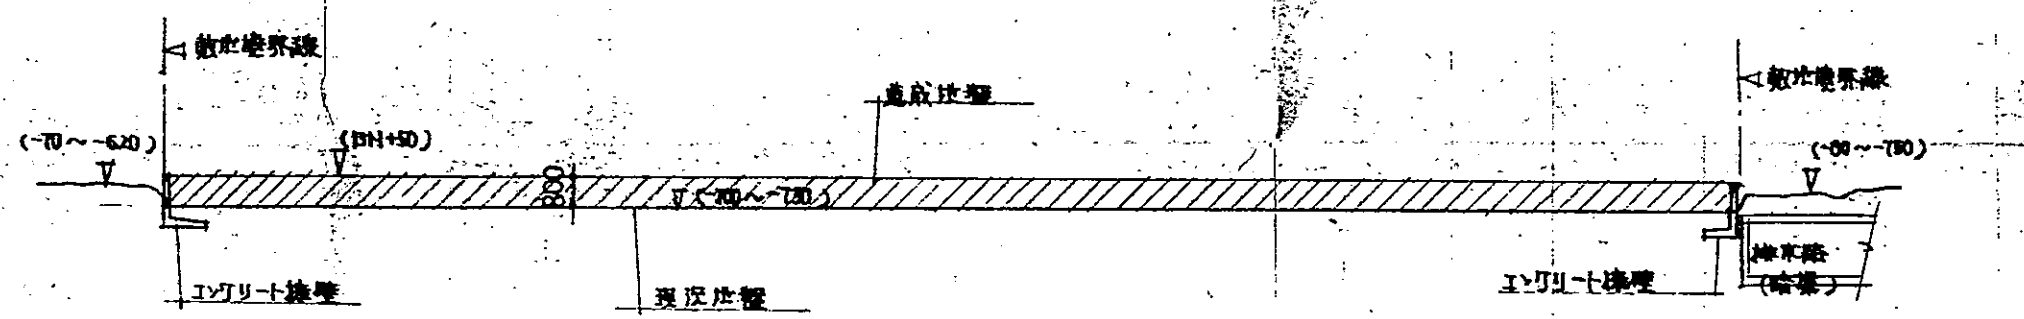

B~B' 断面図 1:250

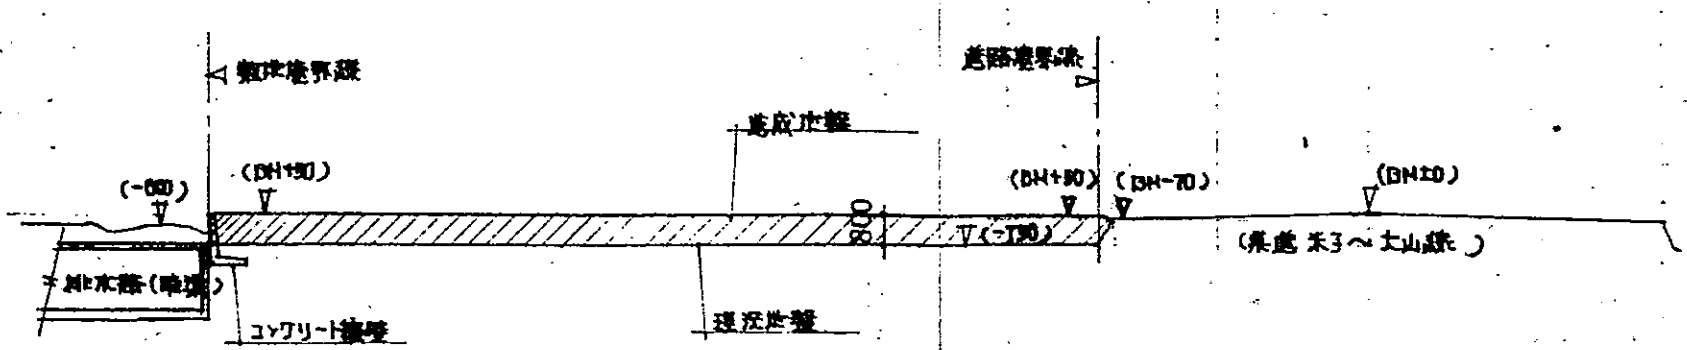

A~A' 断面図 1:250