


米子市雨三柳号大沢 17-377
17-377

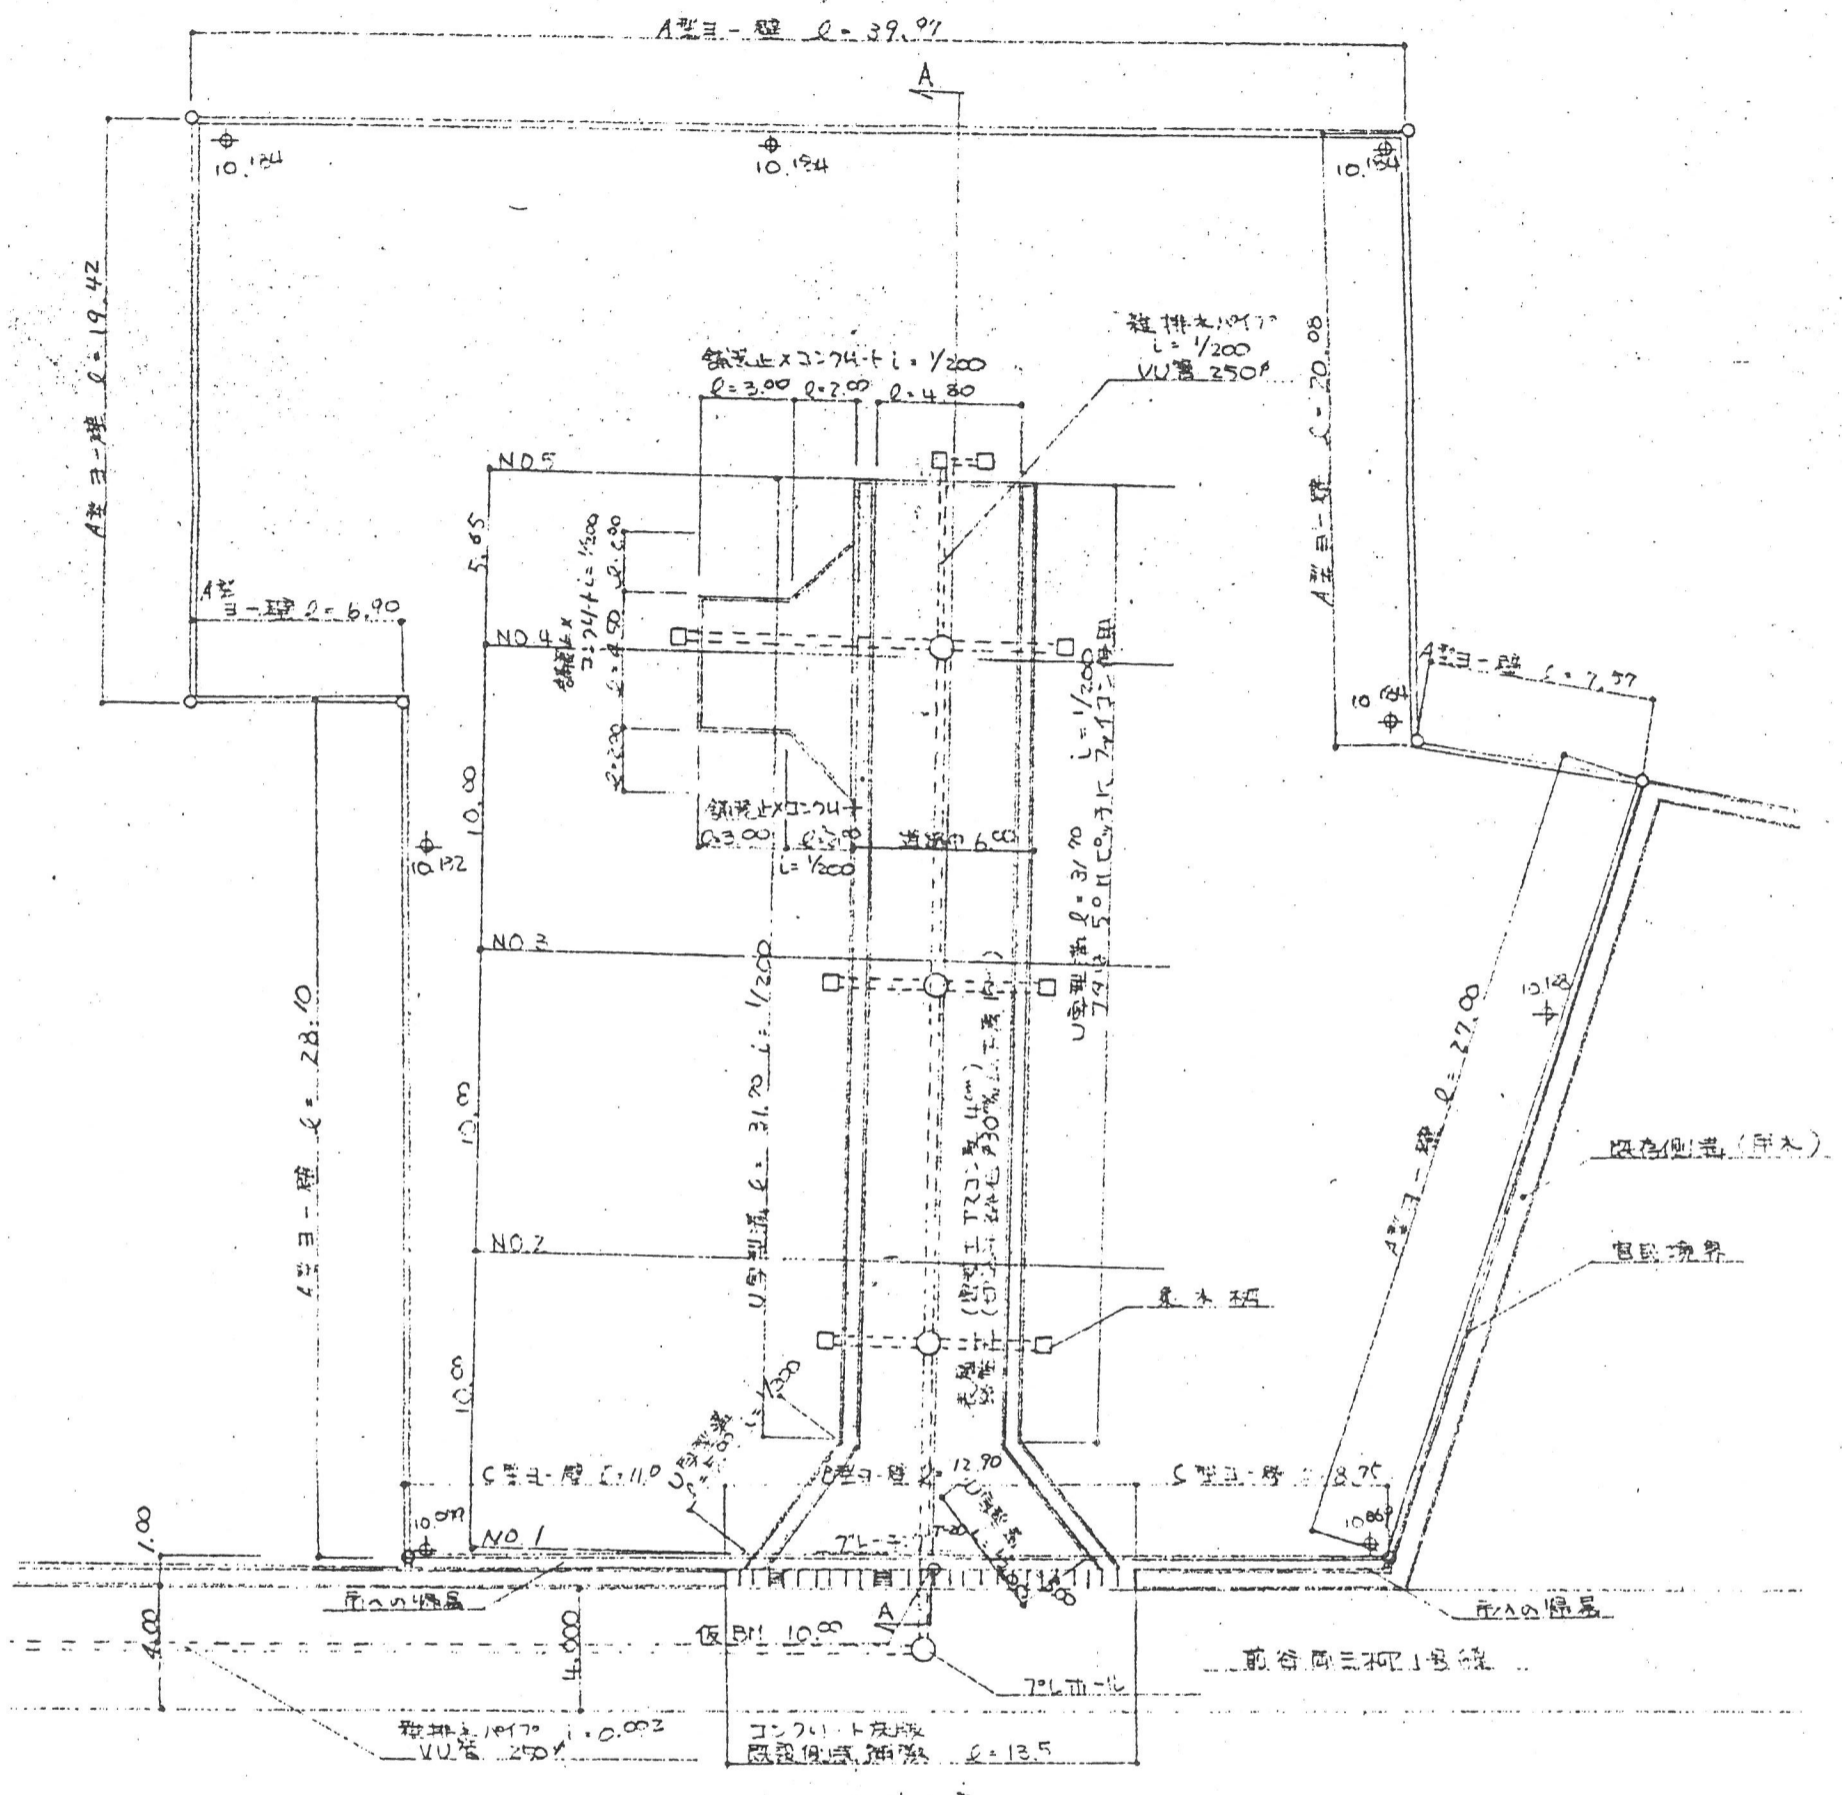

造成・排水計画平面図 1/200