



現況平面図
配置図

S 1/300

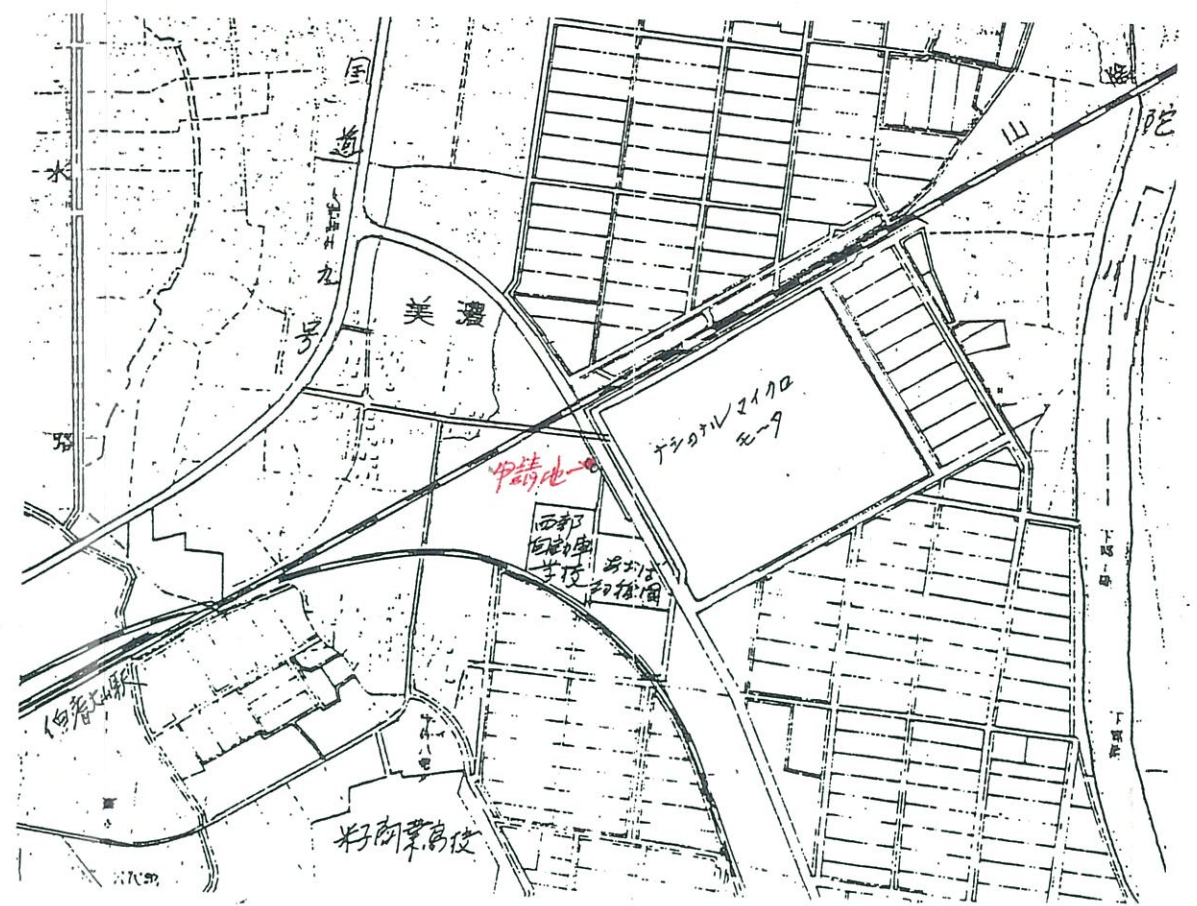

擁壁構造図 1/20

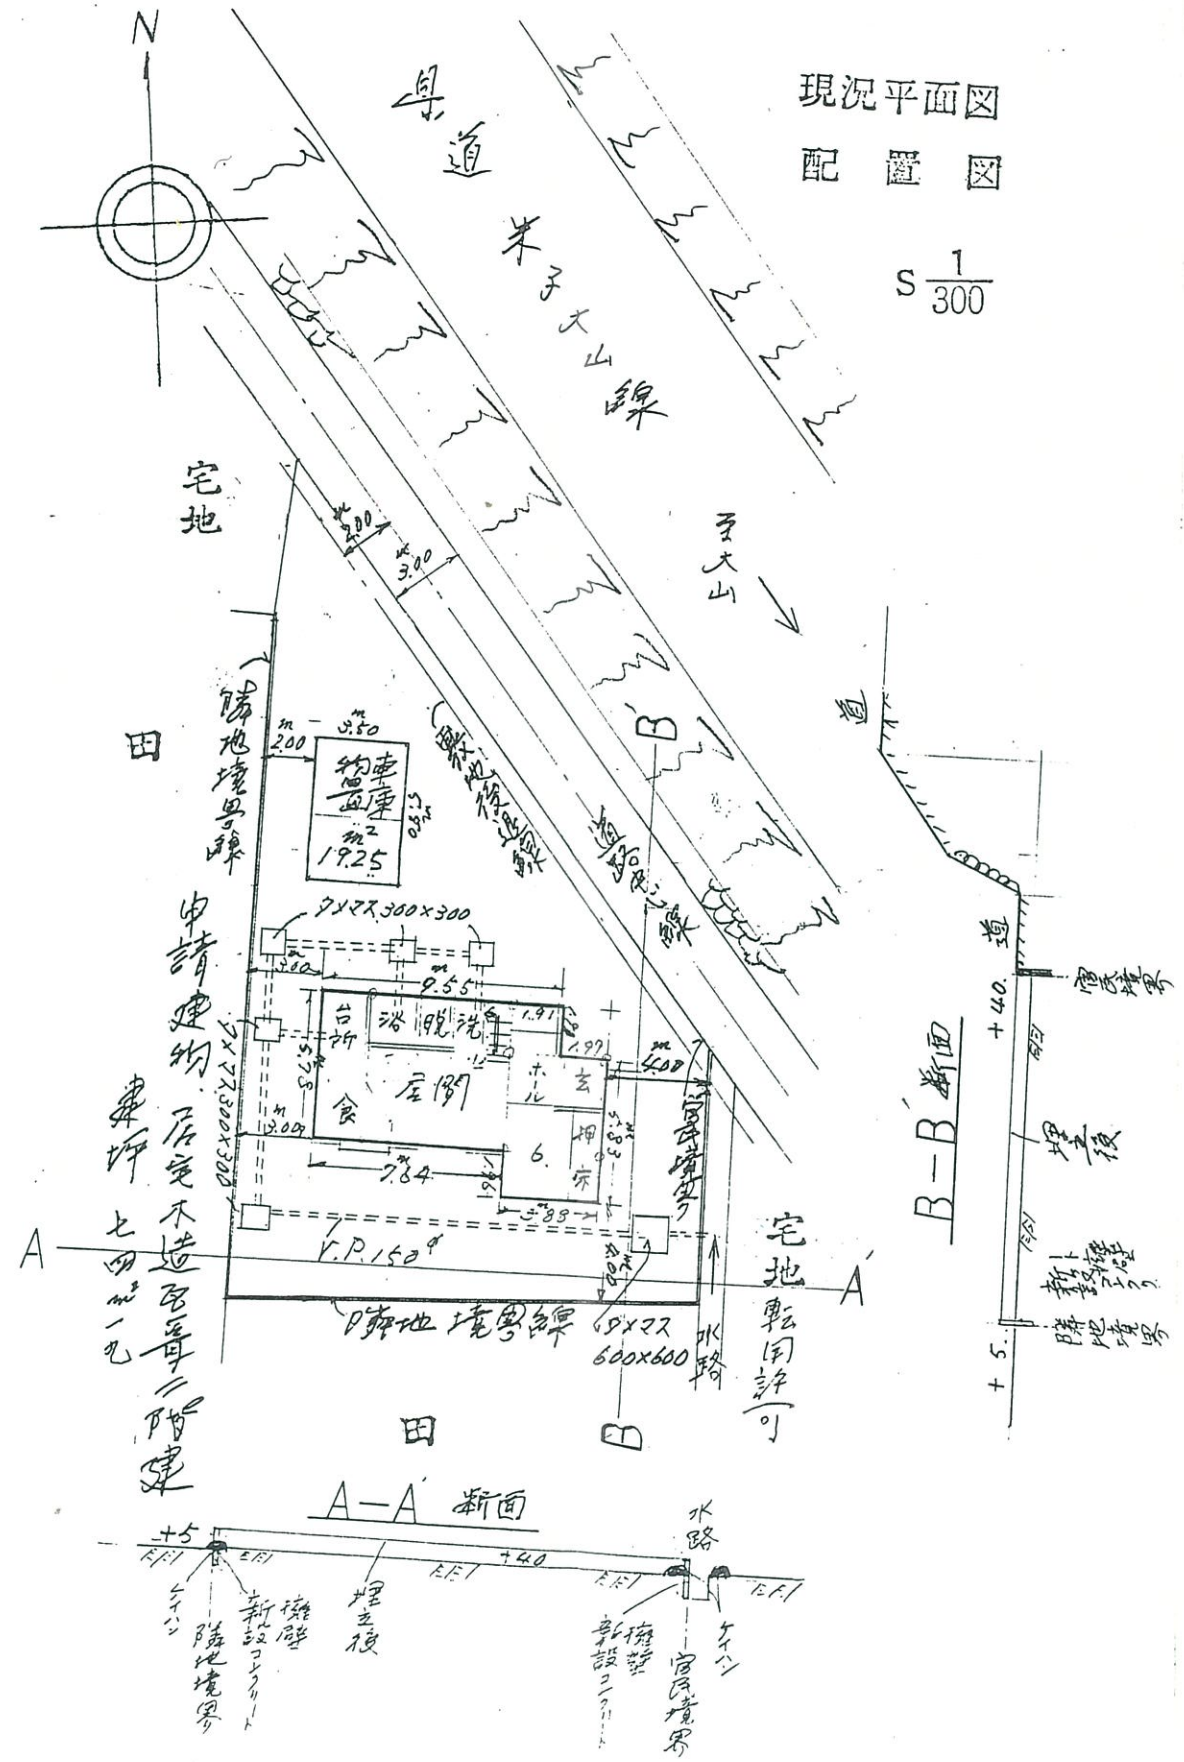