



E部断面詳細図 S: 1/30

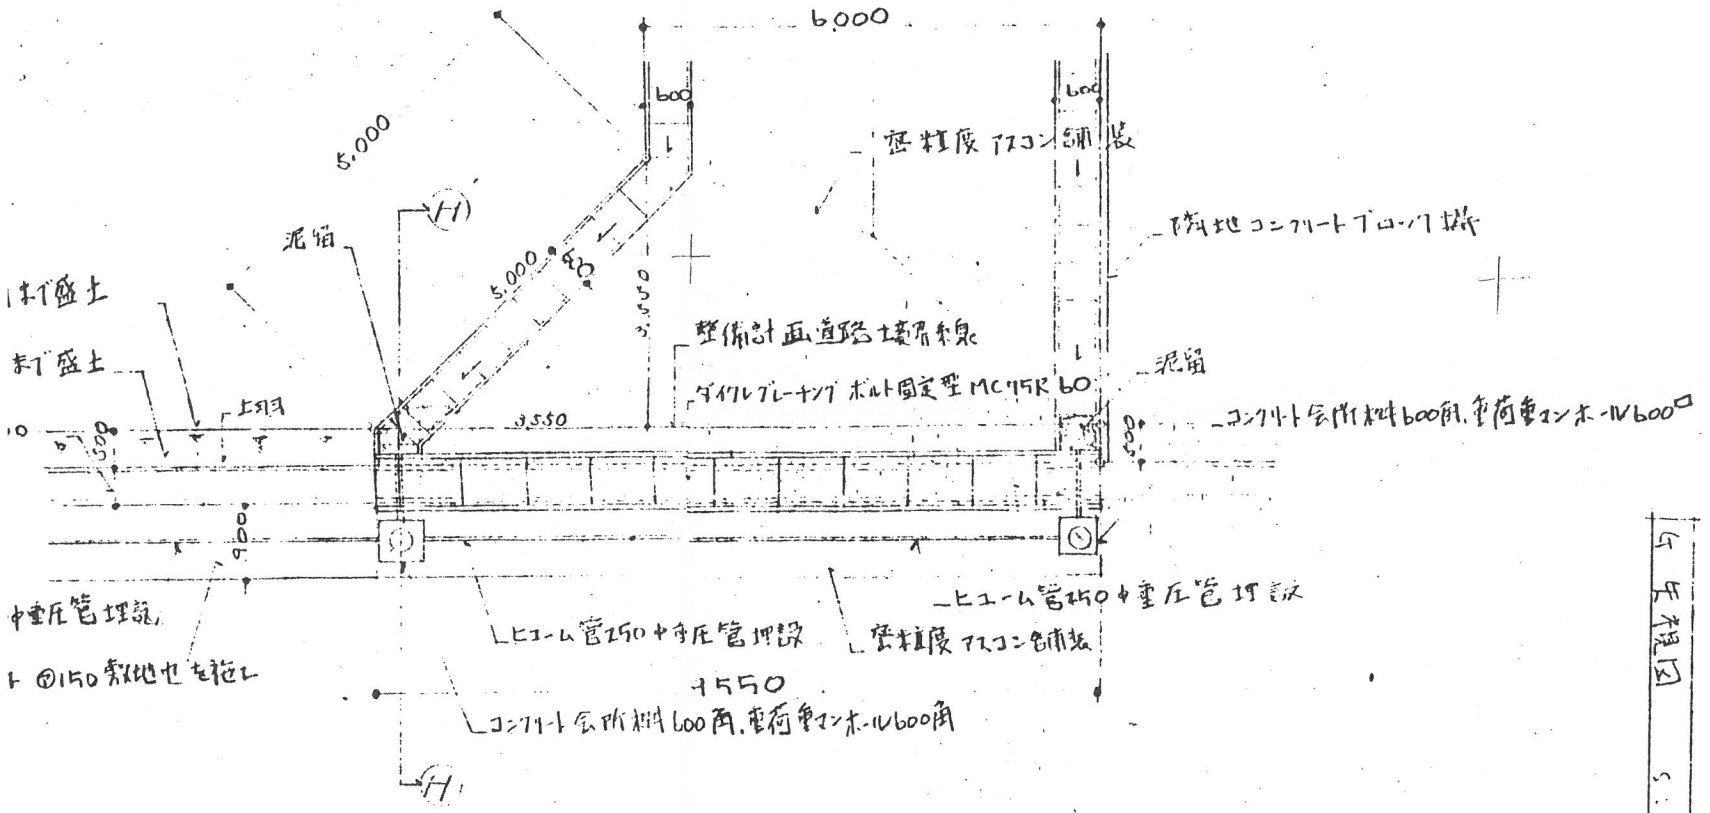


E部施工平面図 S: 1/100

道路施工面積
 $9.55 \times 0.90 = 8.60 \text{ m}^2$
 橋取付施工面積
 $9.55 \times 0.58 = 5.54 \text{ m}^2$

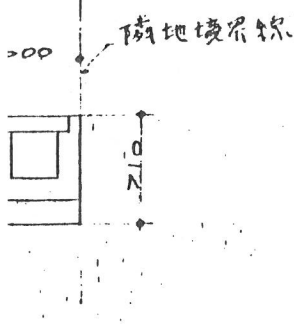

5 年程図 S: 1/300

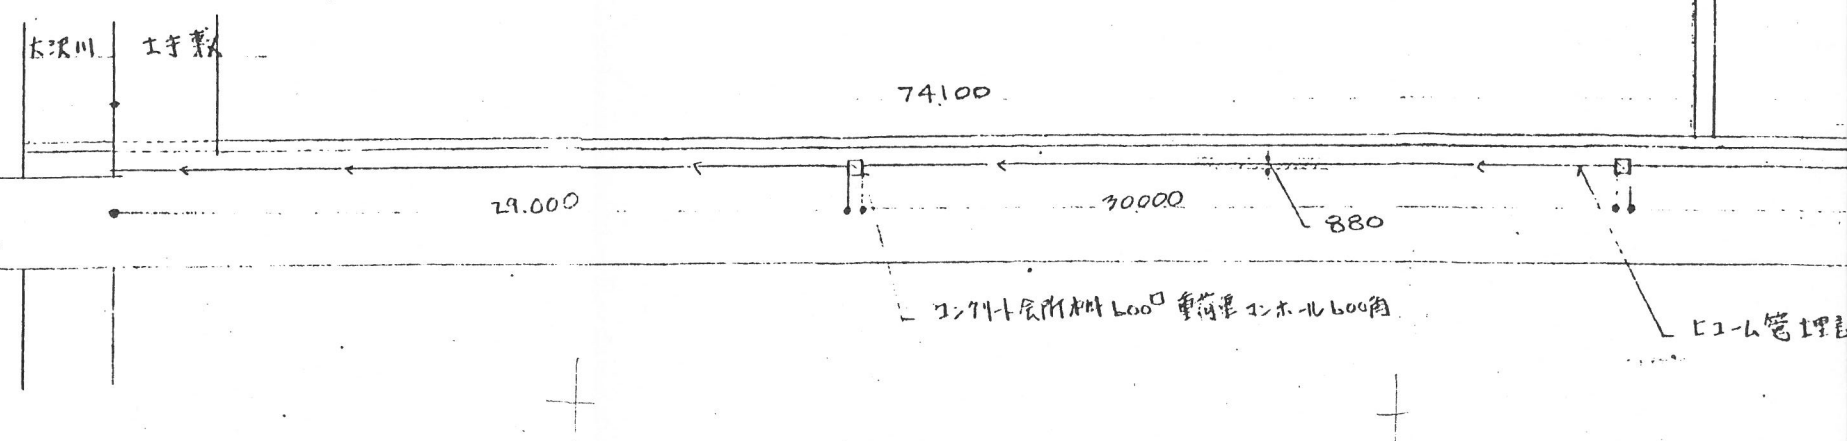

開発施工計画図 S: 1/300

DRAWER	DESIGNER	CHECKER	SCALE	DATE	93