


敷地面積


28.57	×	17.60	=	502.81
67.57	×	1.697	=	114.59
28.80	×	0.70	=	20.16
6.66	×	1.80	=	11.99
22.15	×	6.10	=	135.12
22.15	×	6.90	=	152.84
6.66	×	2.24	=	14.92
			=	1606.53
1606.53	×	1/2	=	803.26

見取図

ヨウ壘断面図 S=1:30

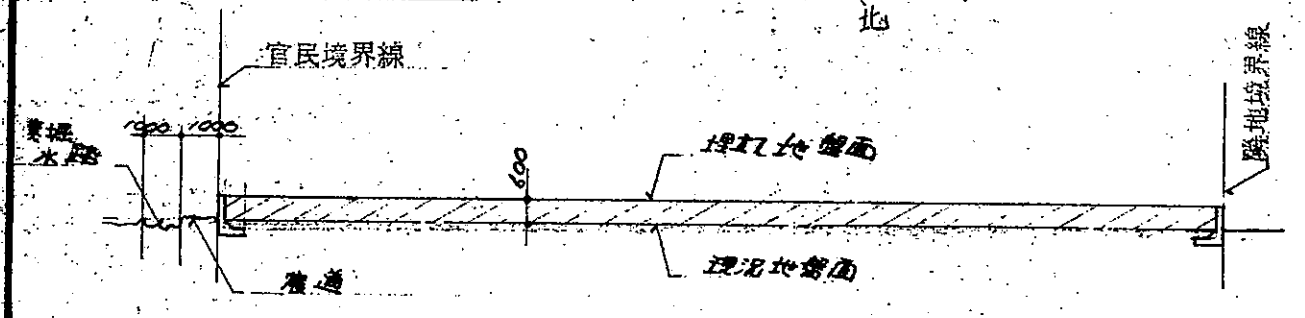

B-B 断面図 S=1:200

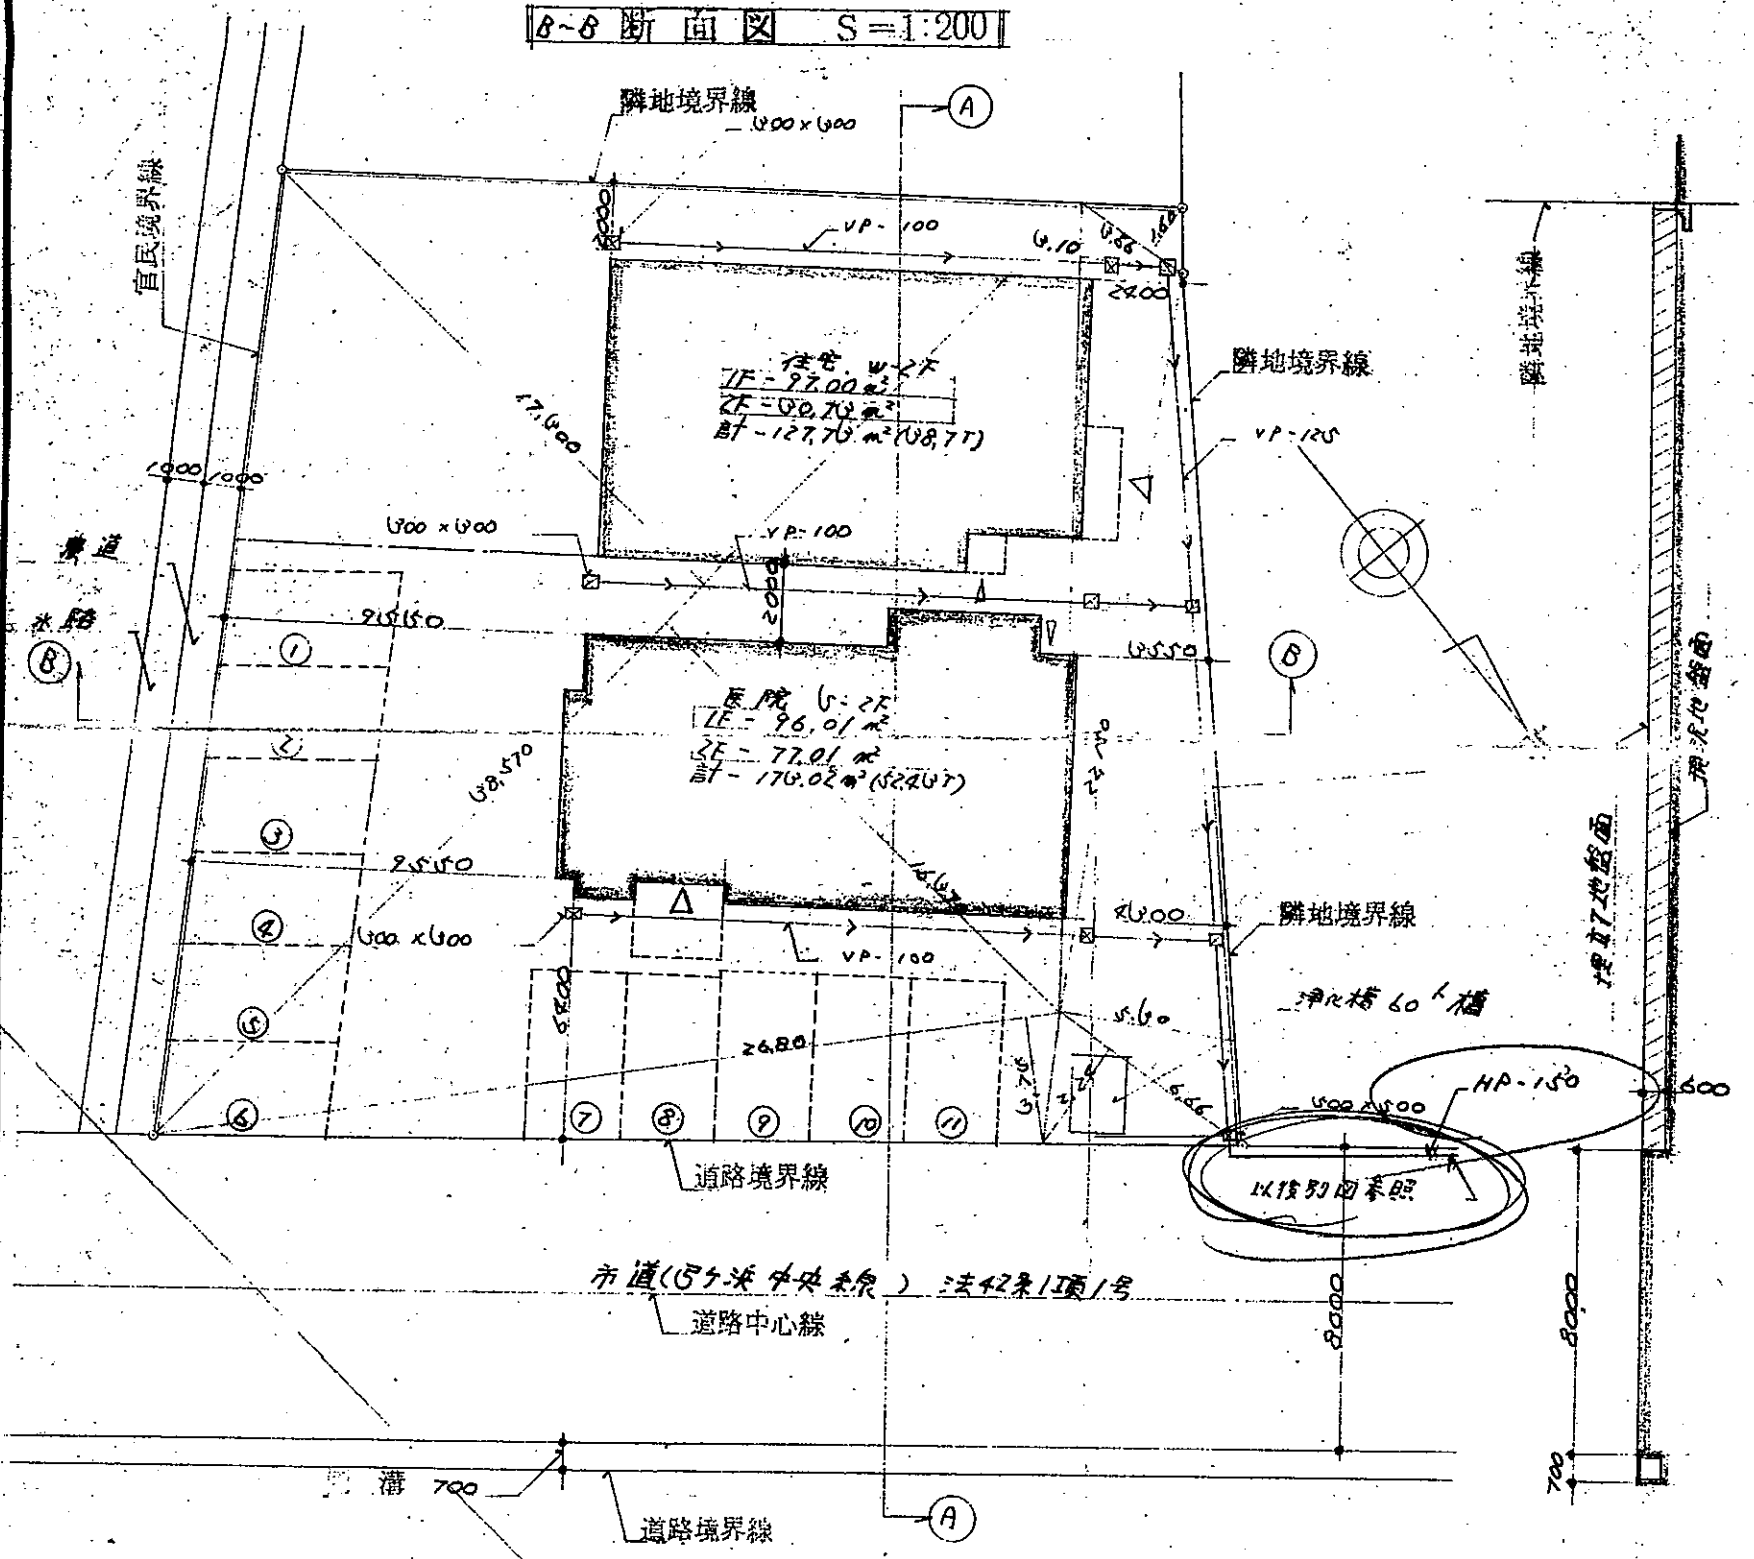

A-A 断面図 S=1:200

配置図 S=1:200

申請者 米子市内町110-1番地 辻田哲朗

TITLE	PLAN	DRAWER	DESIGNER	CHECKER
辻田医院と住宅新築工事	計画図			