



A部断面図 S = 1/30

DM ±0

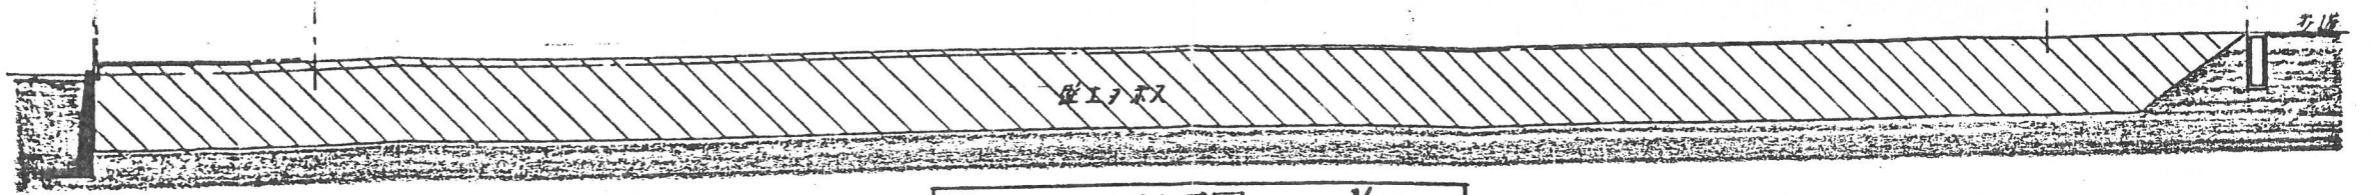

A-A'断面図 S = 1/200
1/100


C-C'断面図 S = 1/100
1/100

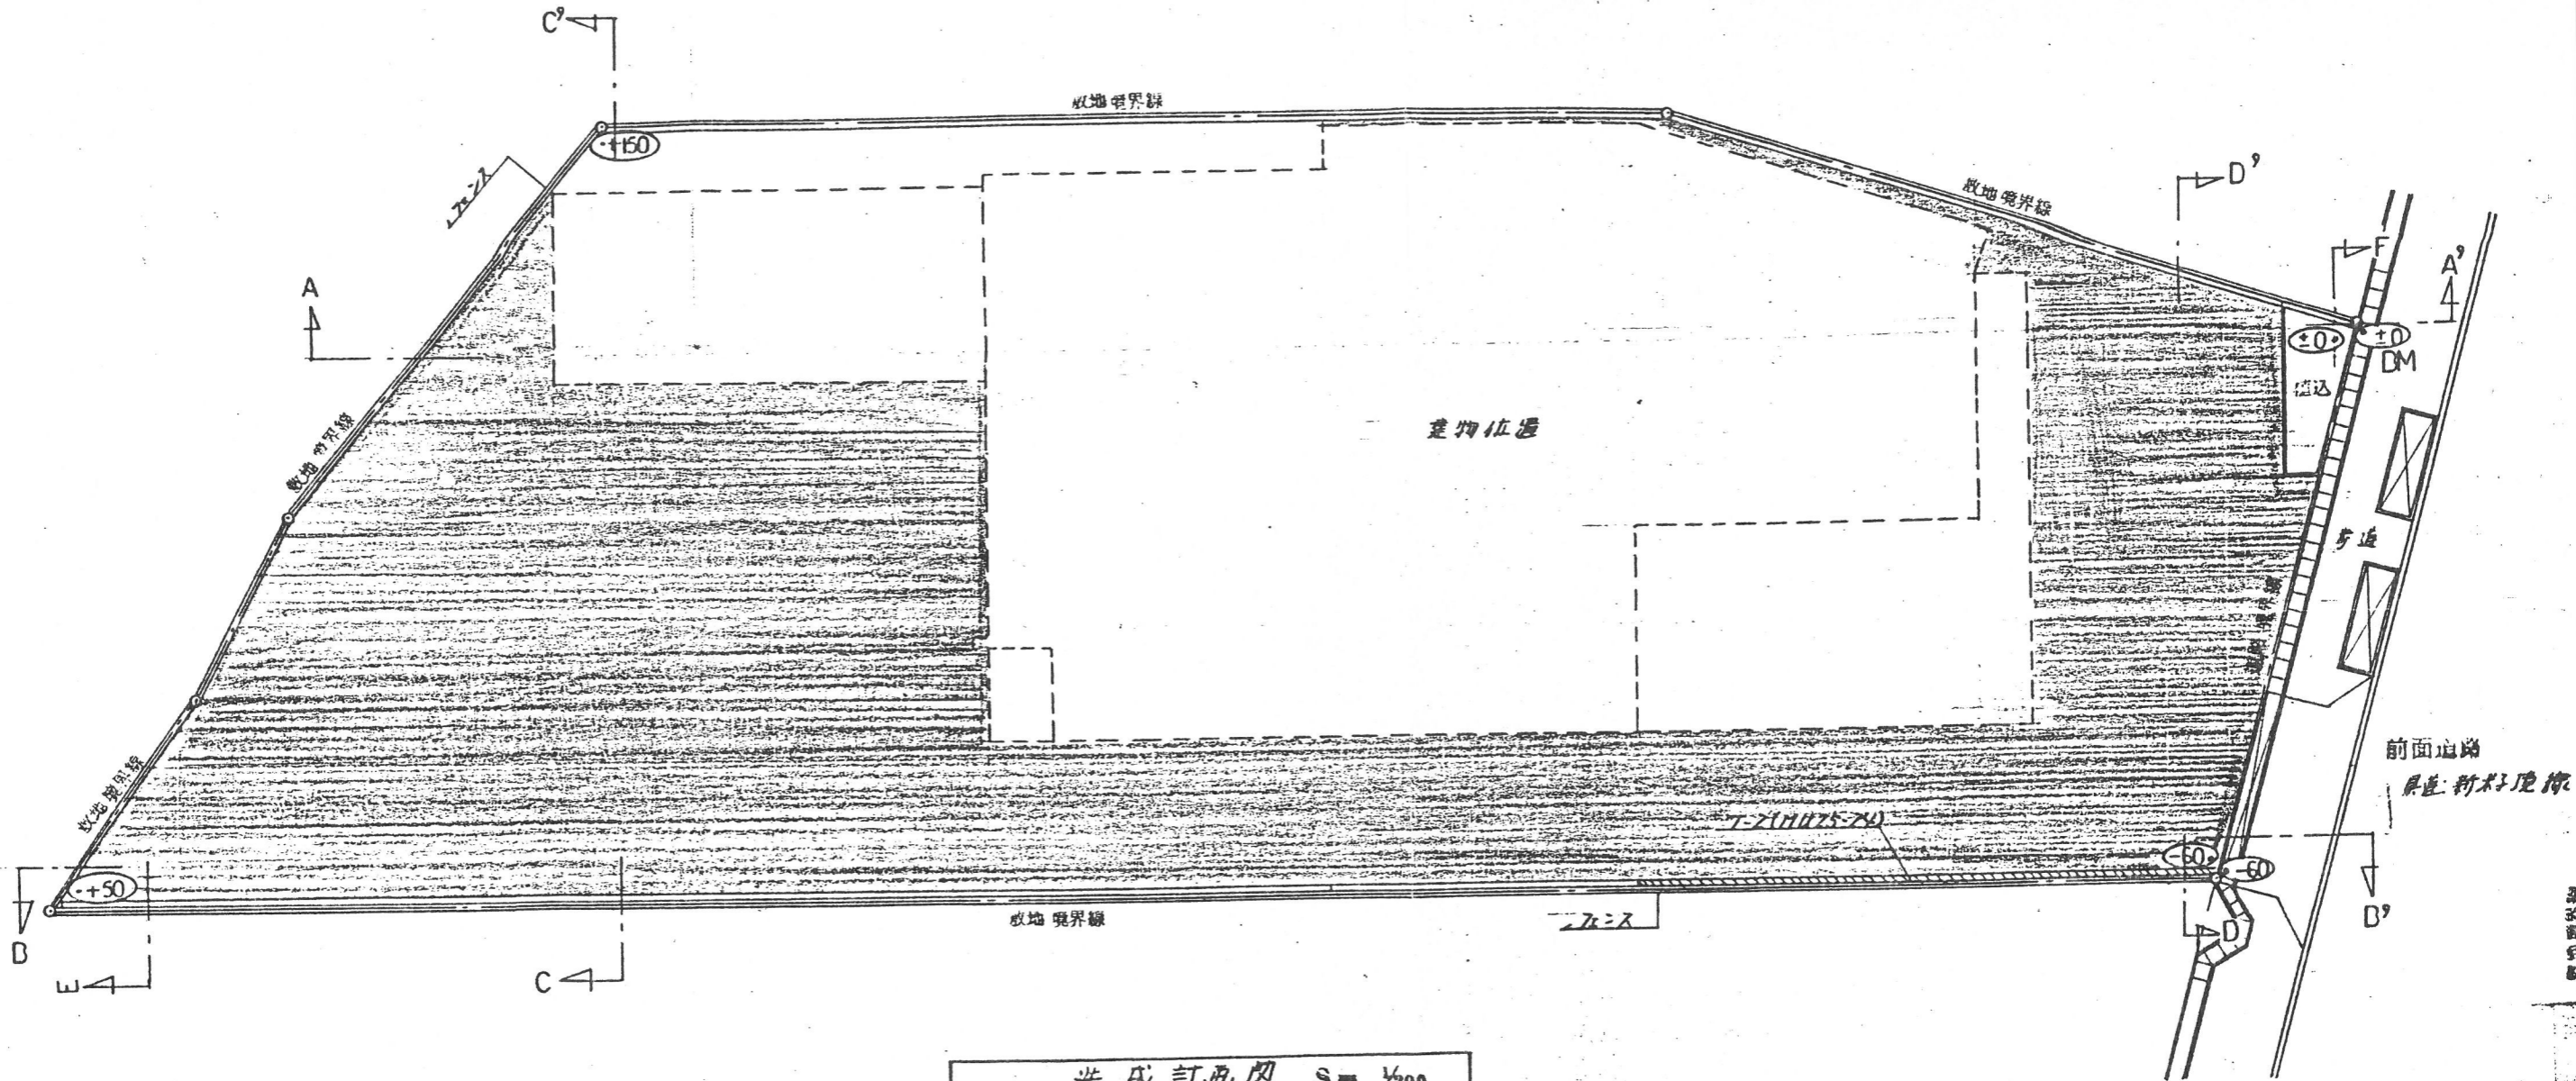

造成計画図 S = 1/200

--- アスファルト舗装部分&ス

DM ±0

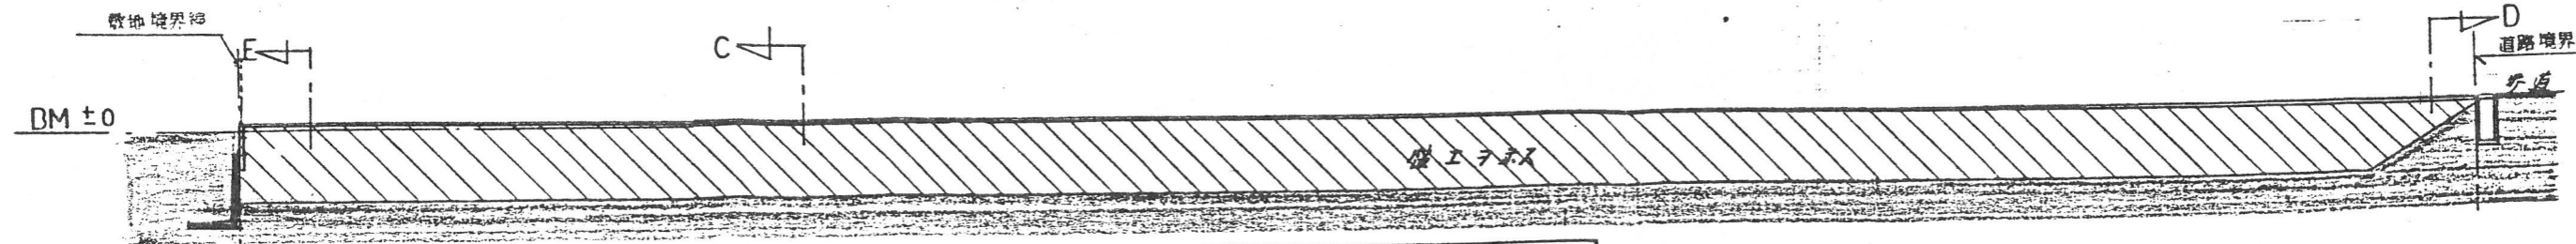

B-B'断面図 S = 1/200
1/100

