



計画平面図

配置図

$$S = \frac{1}{300}$$

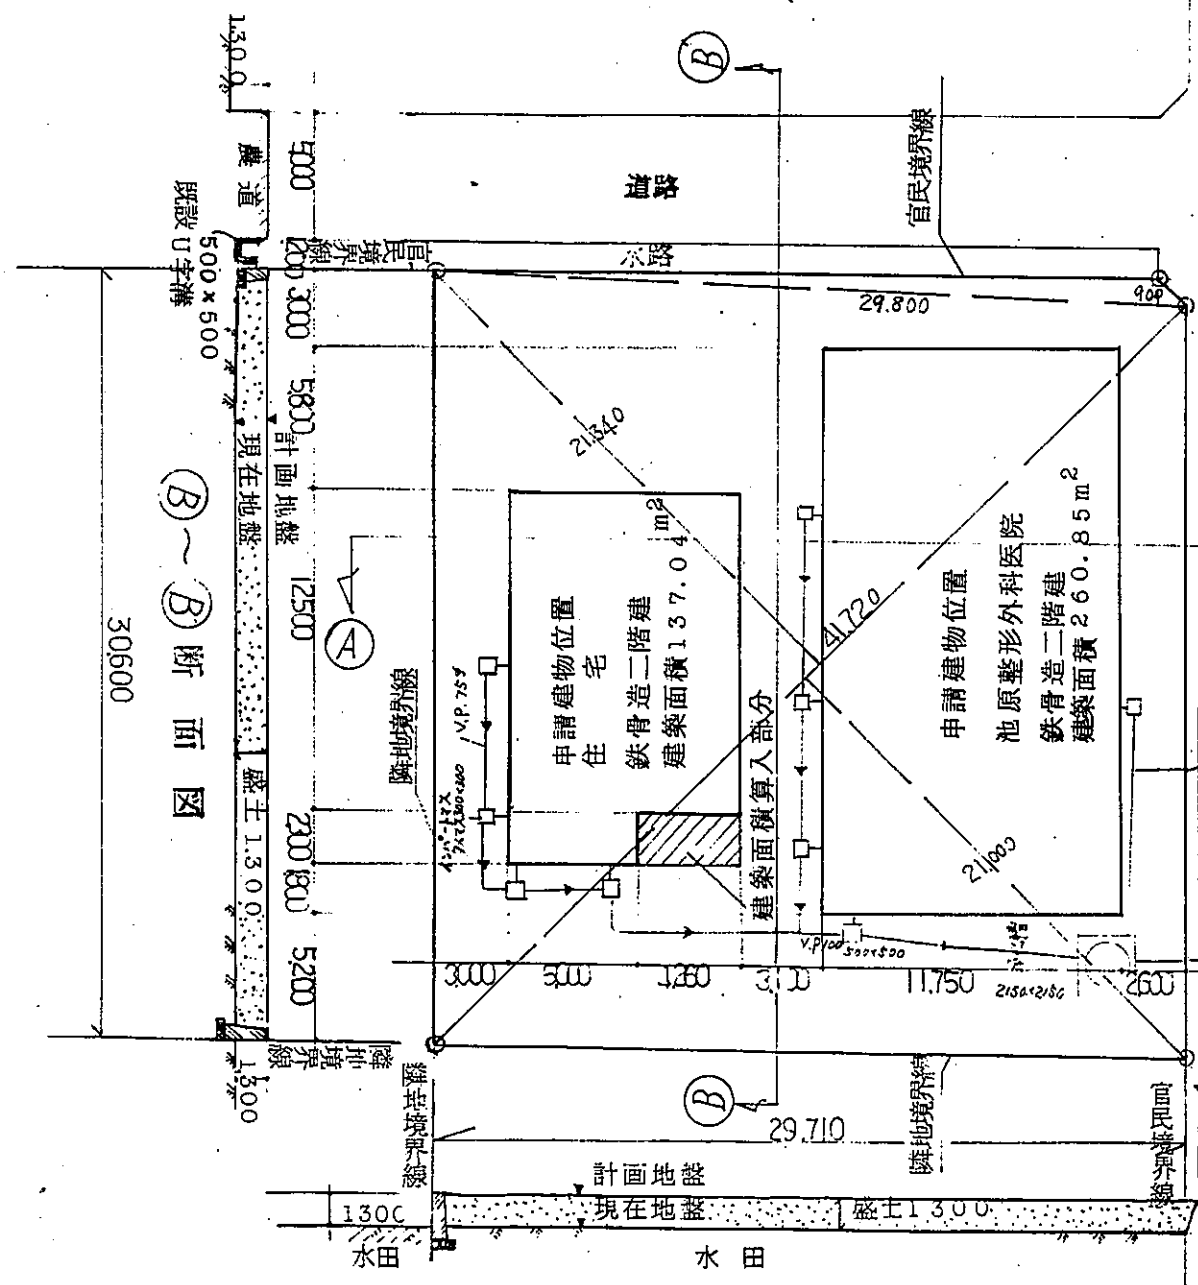

断面図 A-A

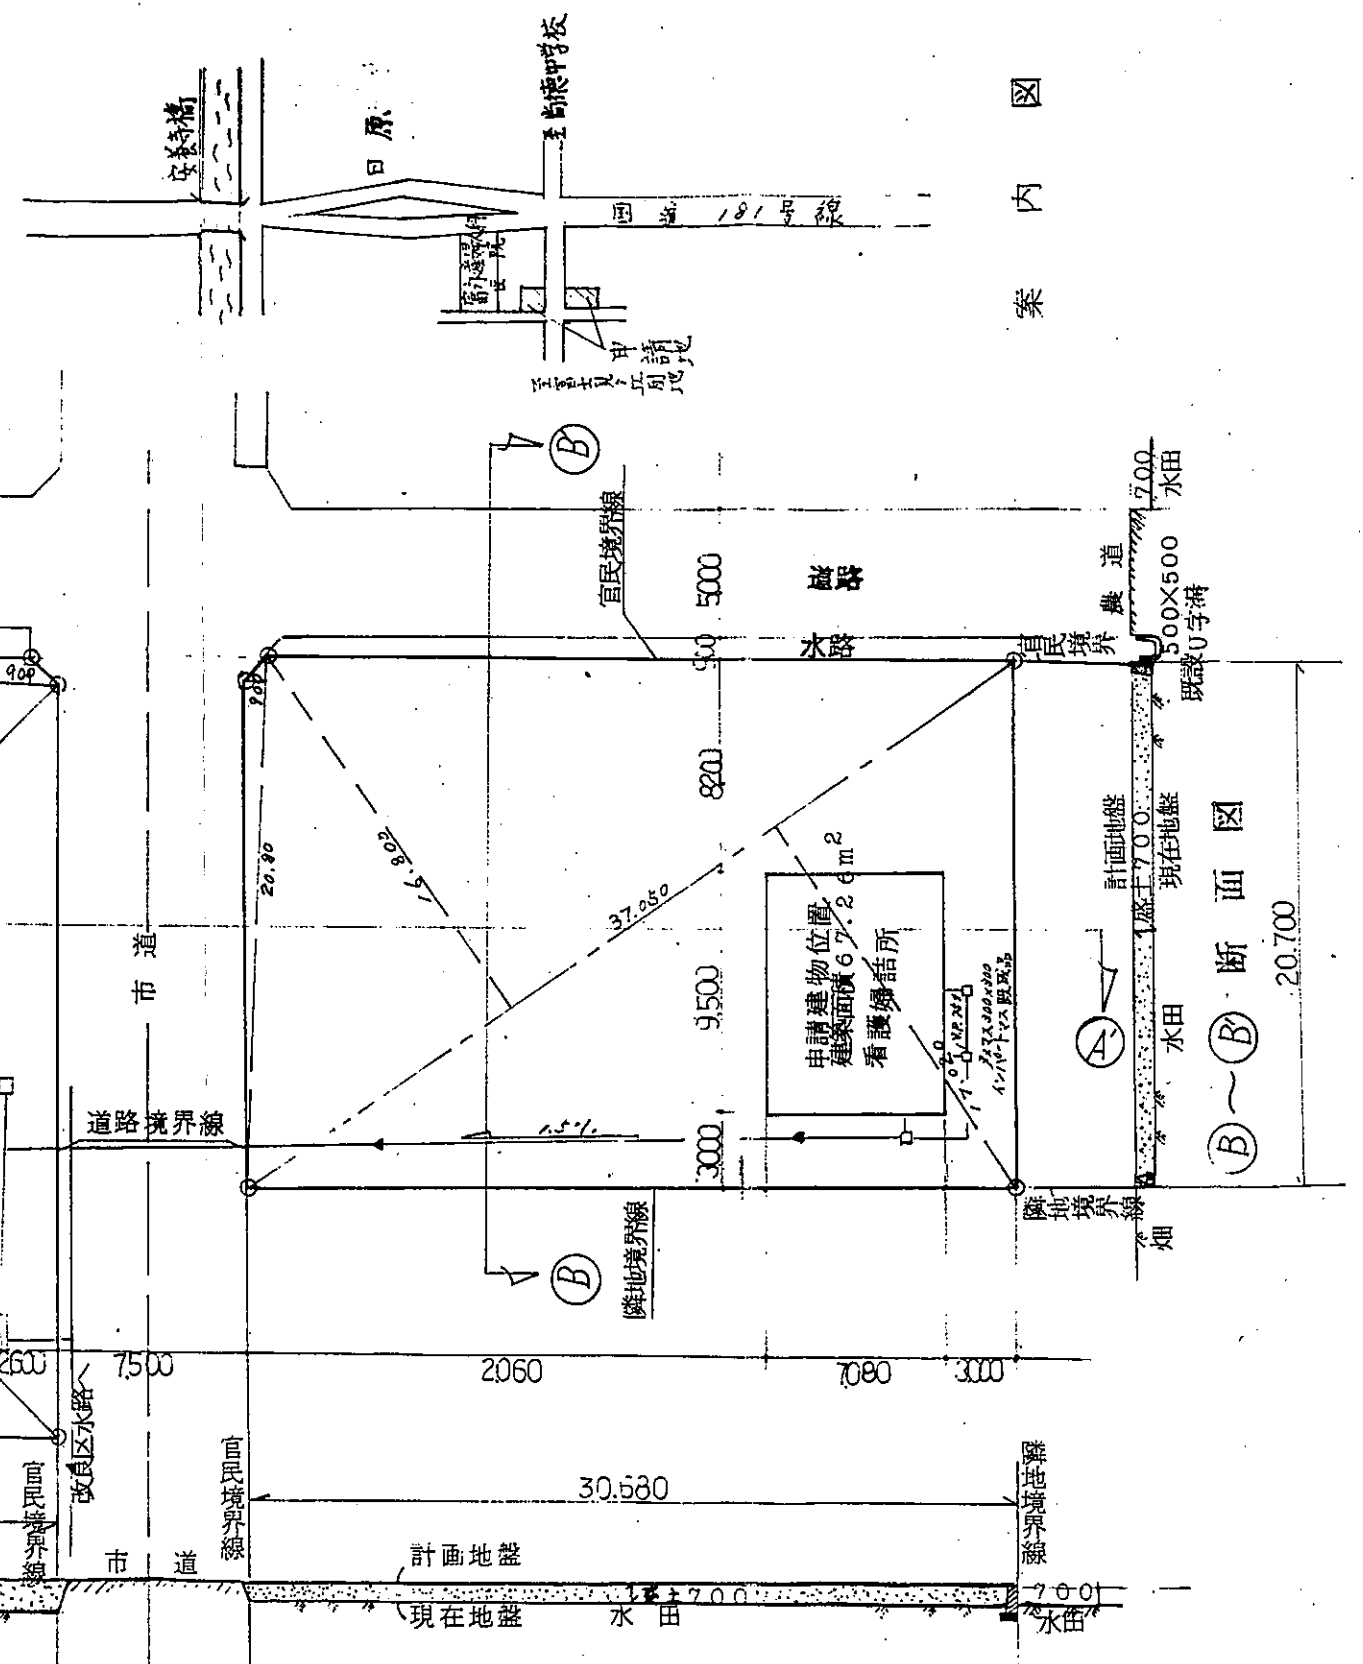

断面図 B-B