



平面图 S=1:500

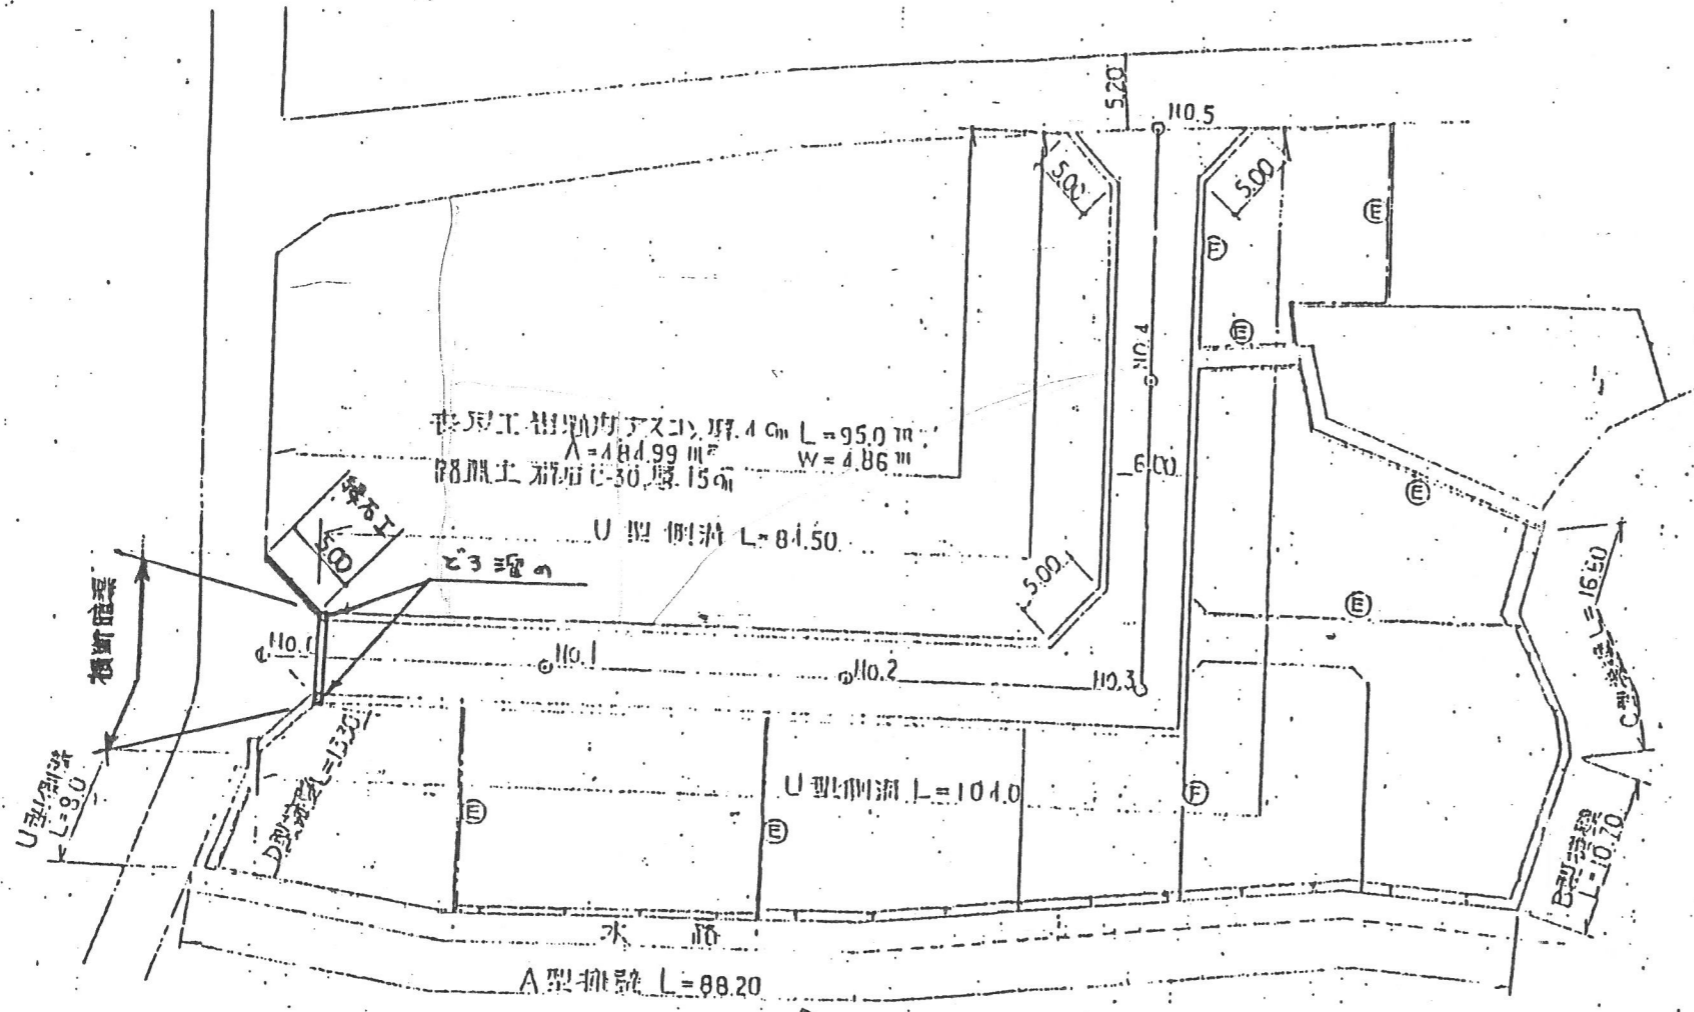

道路横断面图 S=1:3

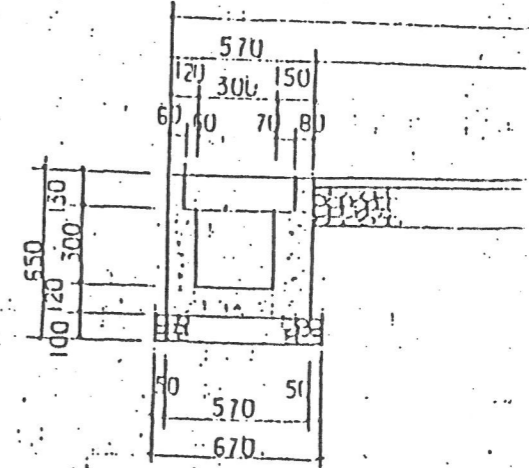

床版工 S=1:20

D.13

道路纵断面图

