


区画割図

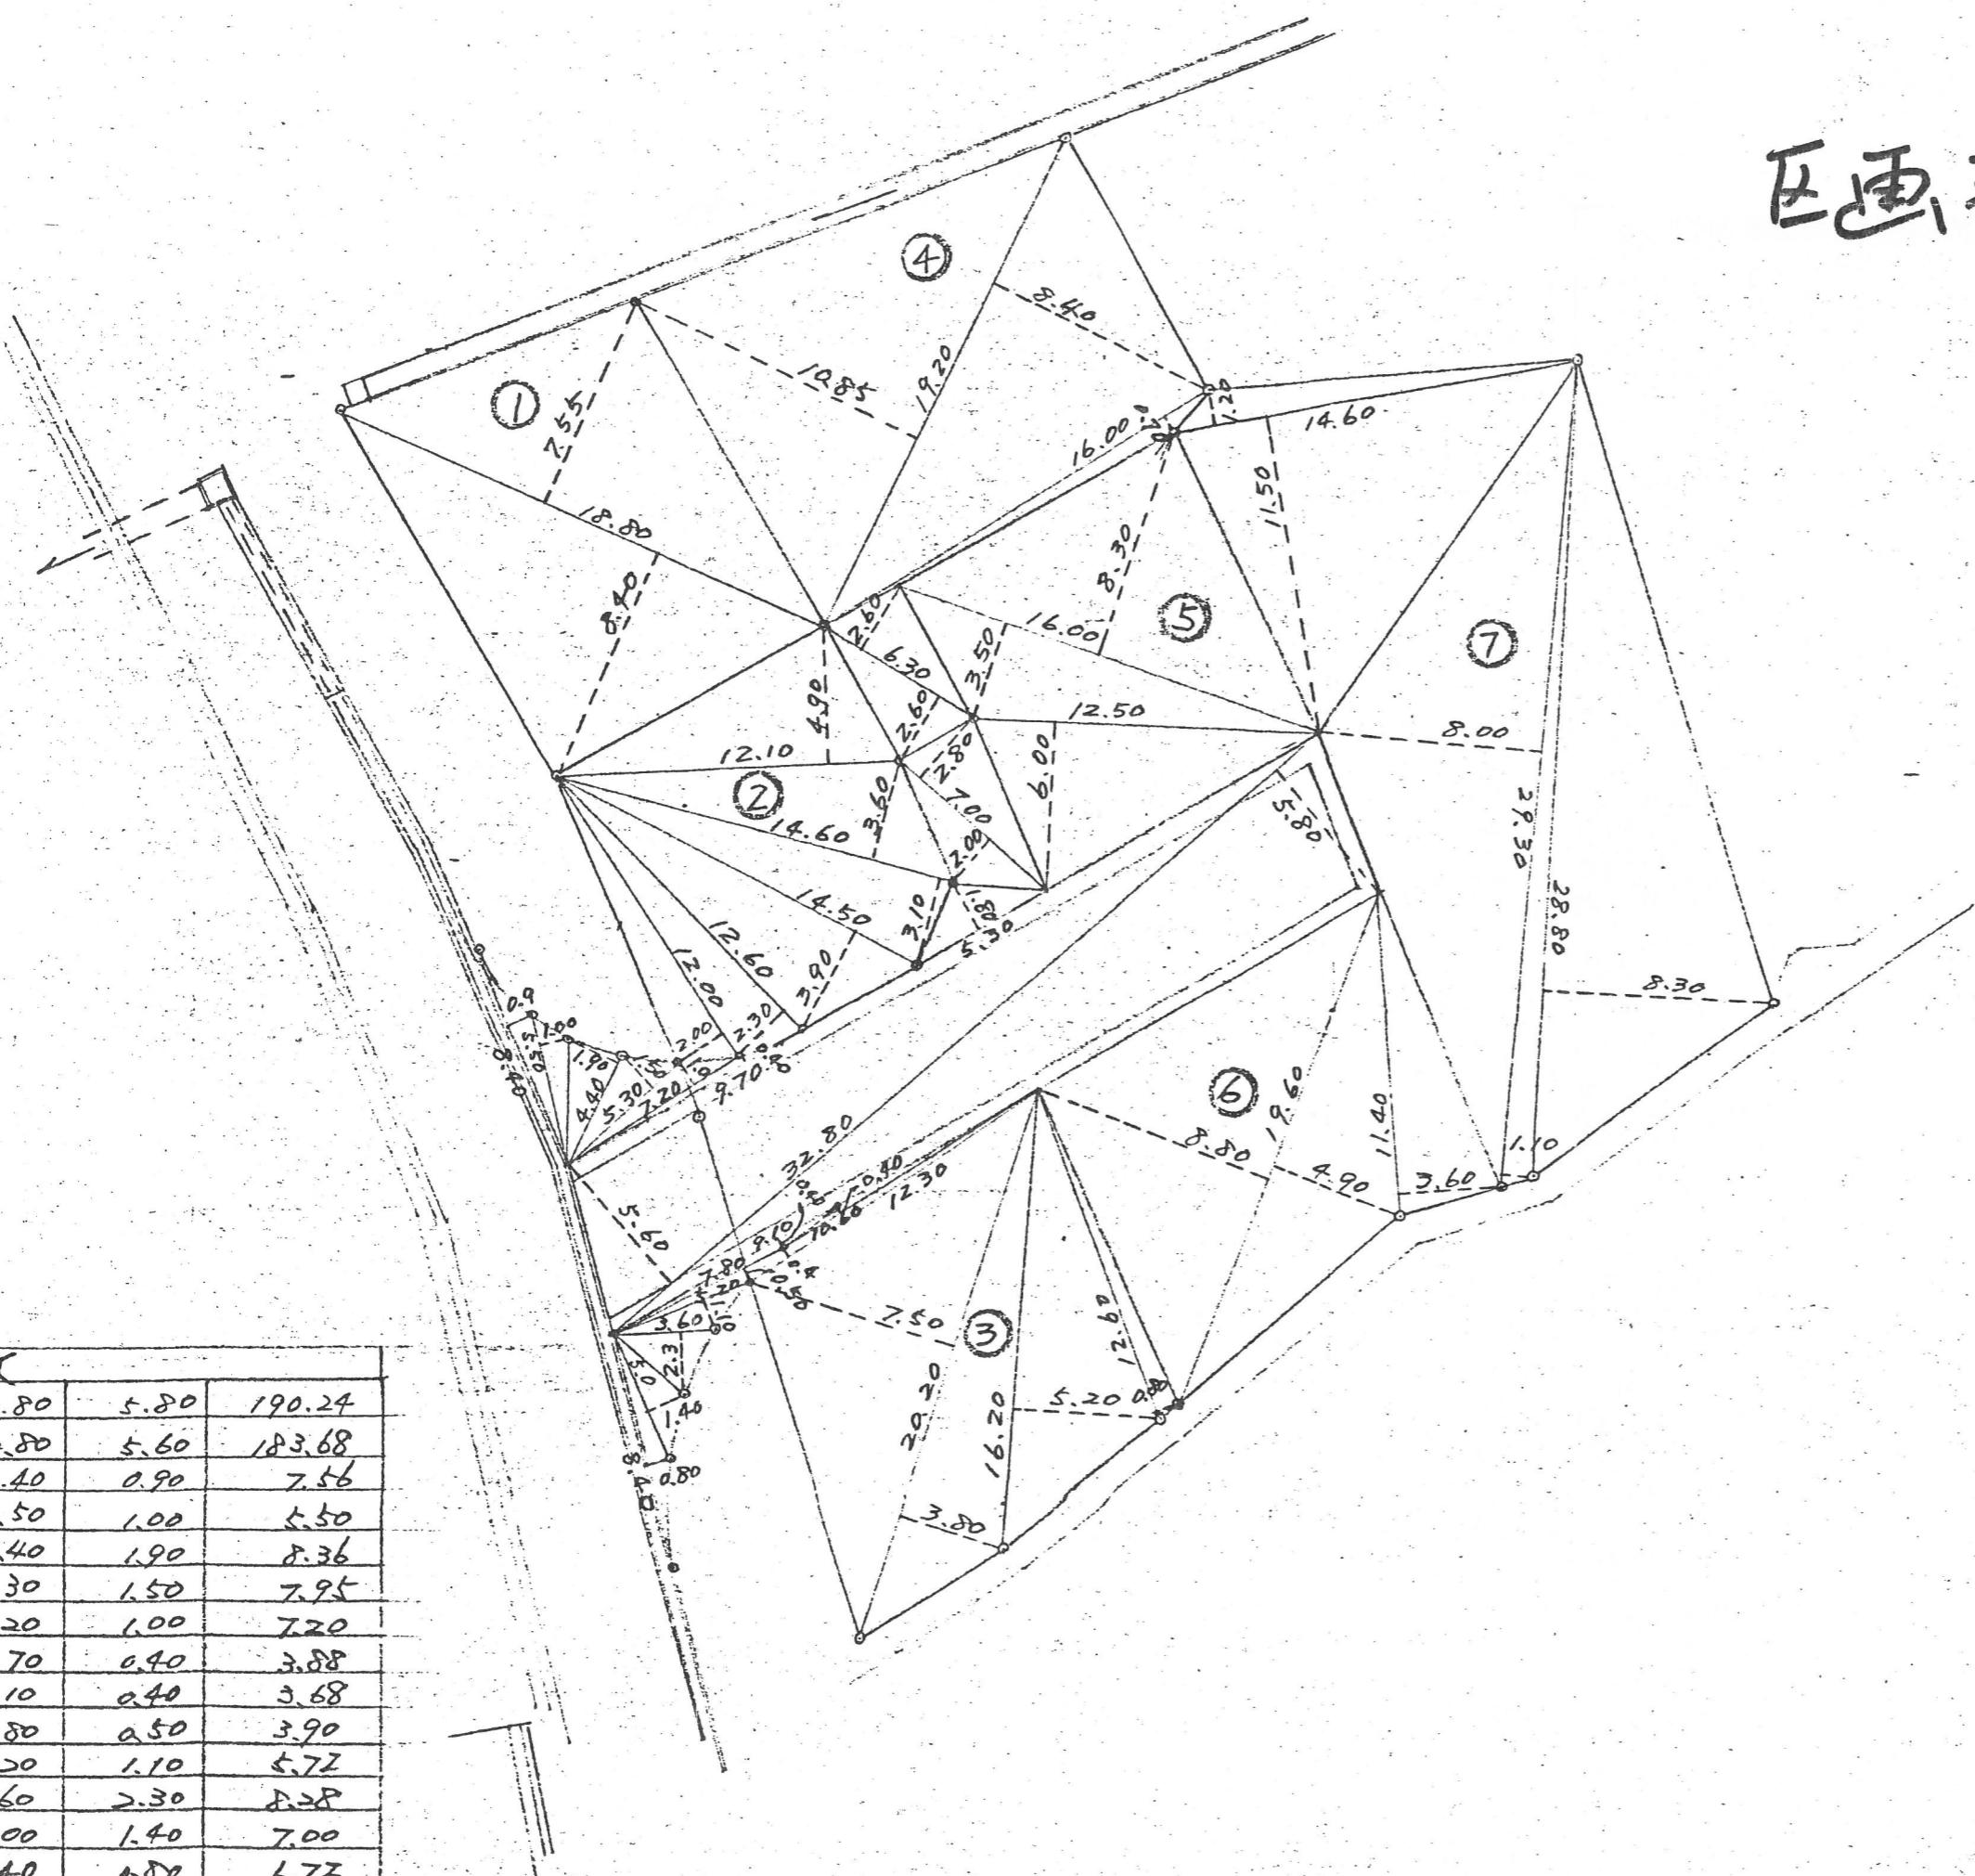

道路敷		
22.80	5.80	190.24
32.80	5.60	183.68
8.40	0.90	7.56
5.50	1.00	5.50
4.40	1.90	8.36
5.30	1.50	7.95
7.20	1.00	7.20
9.70	0.40	3.88
9.10	0.40	3.68
7.80	0.50	3.90
5.20	1.10	5.72
3.60	2.30	8.28
5.00	1.40	7.00
8.40	0.80	6.72
		449.63
		224.815
