
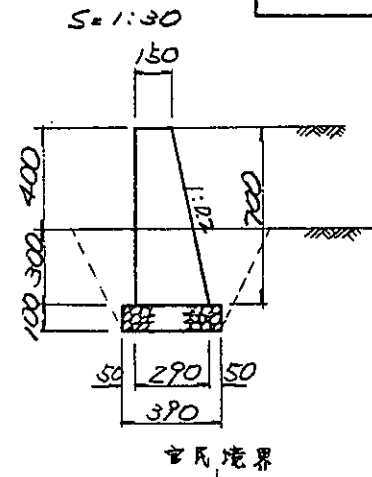
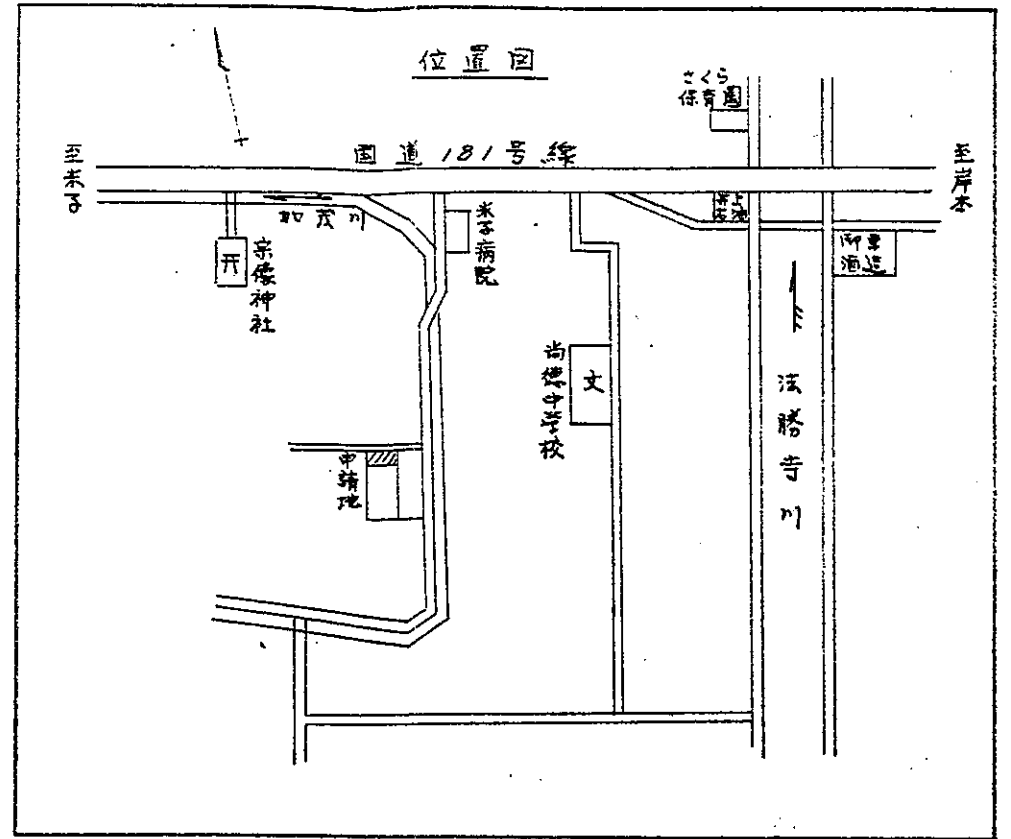



敷地現況圖

S = 1:300

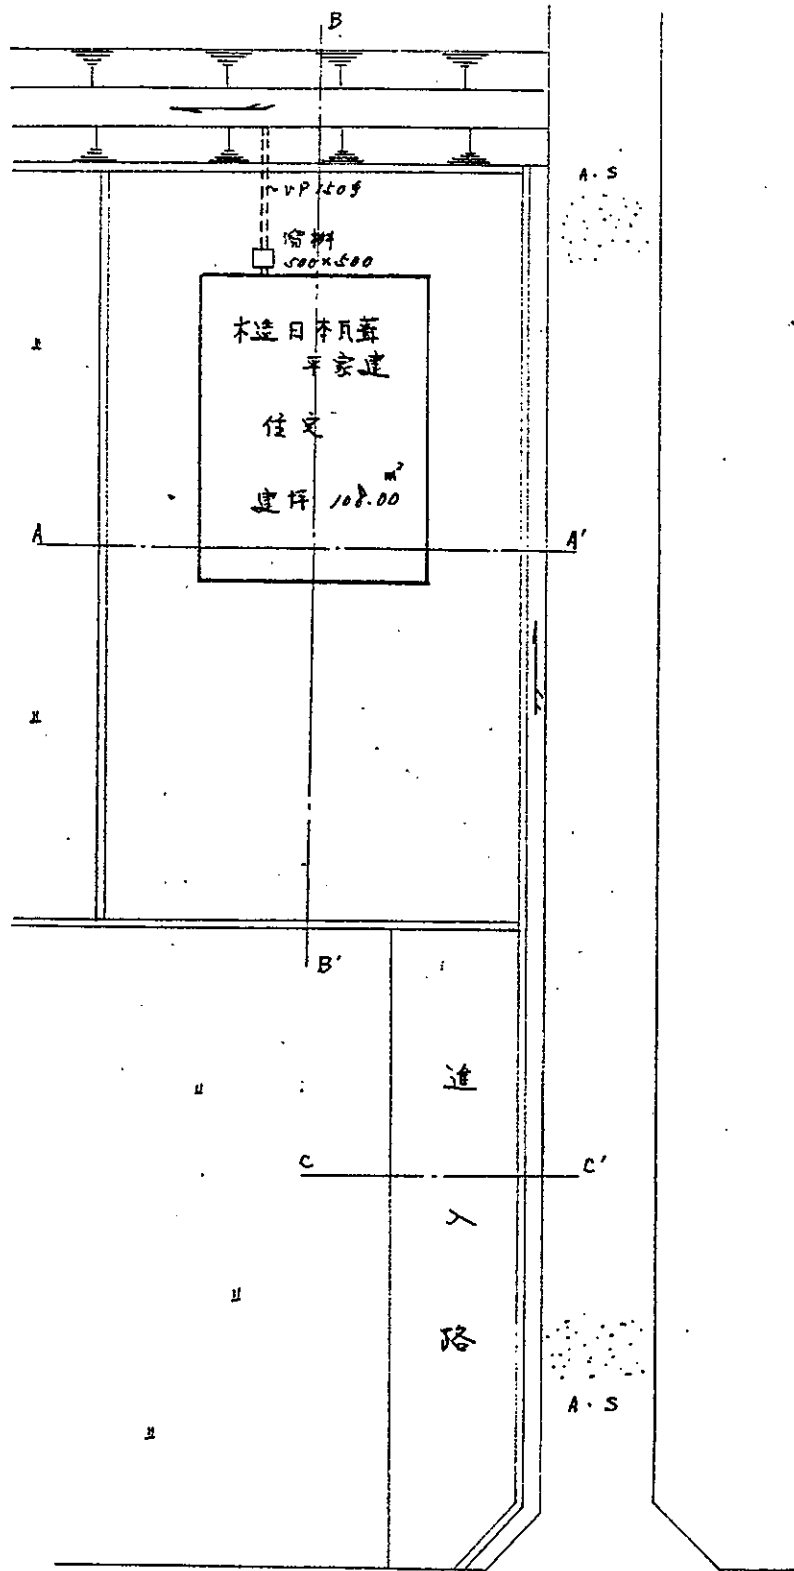

断面図

S = 1:250

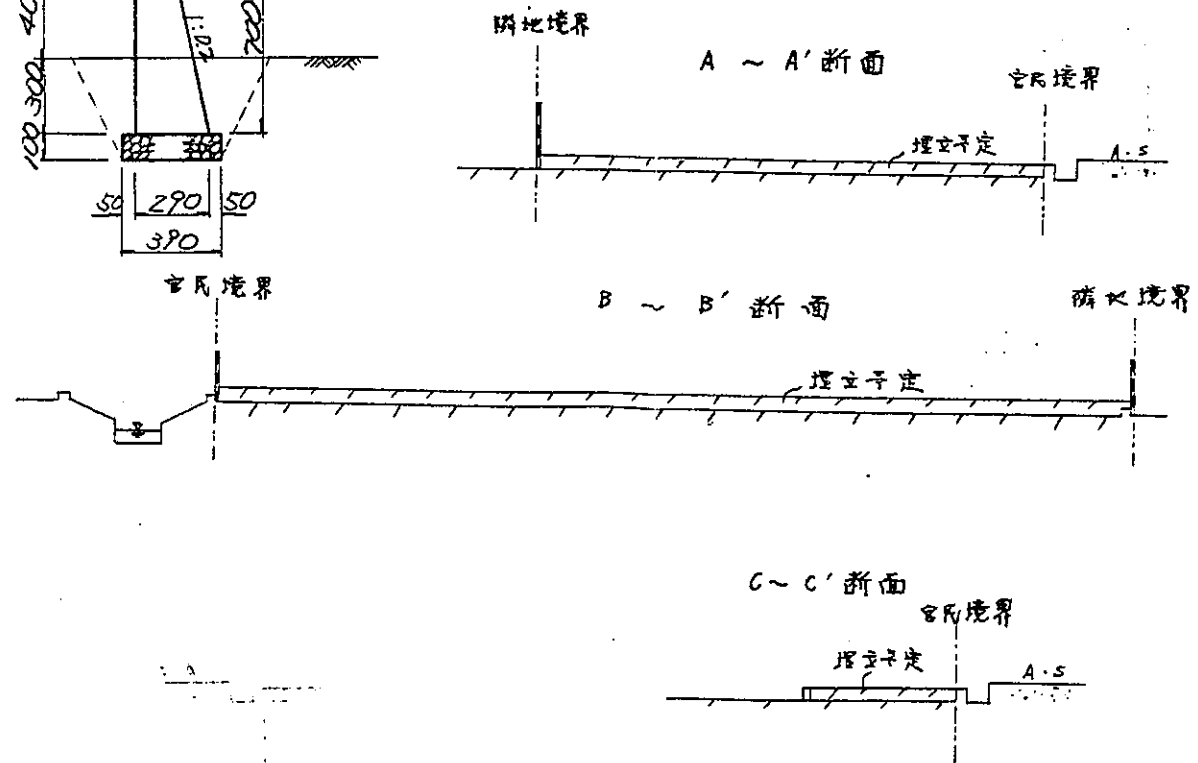

230