


平面图 $S = 1/600$

道路延長 $L = 98.680^m$ $W = 4.00^m$

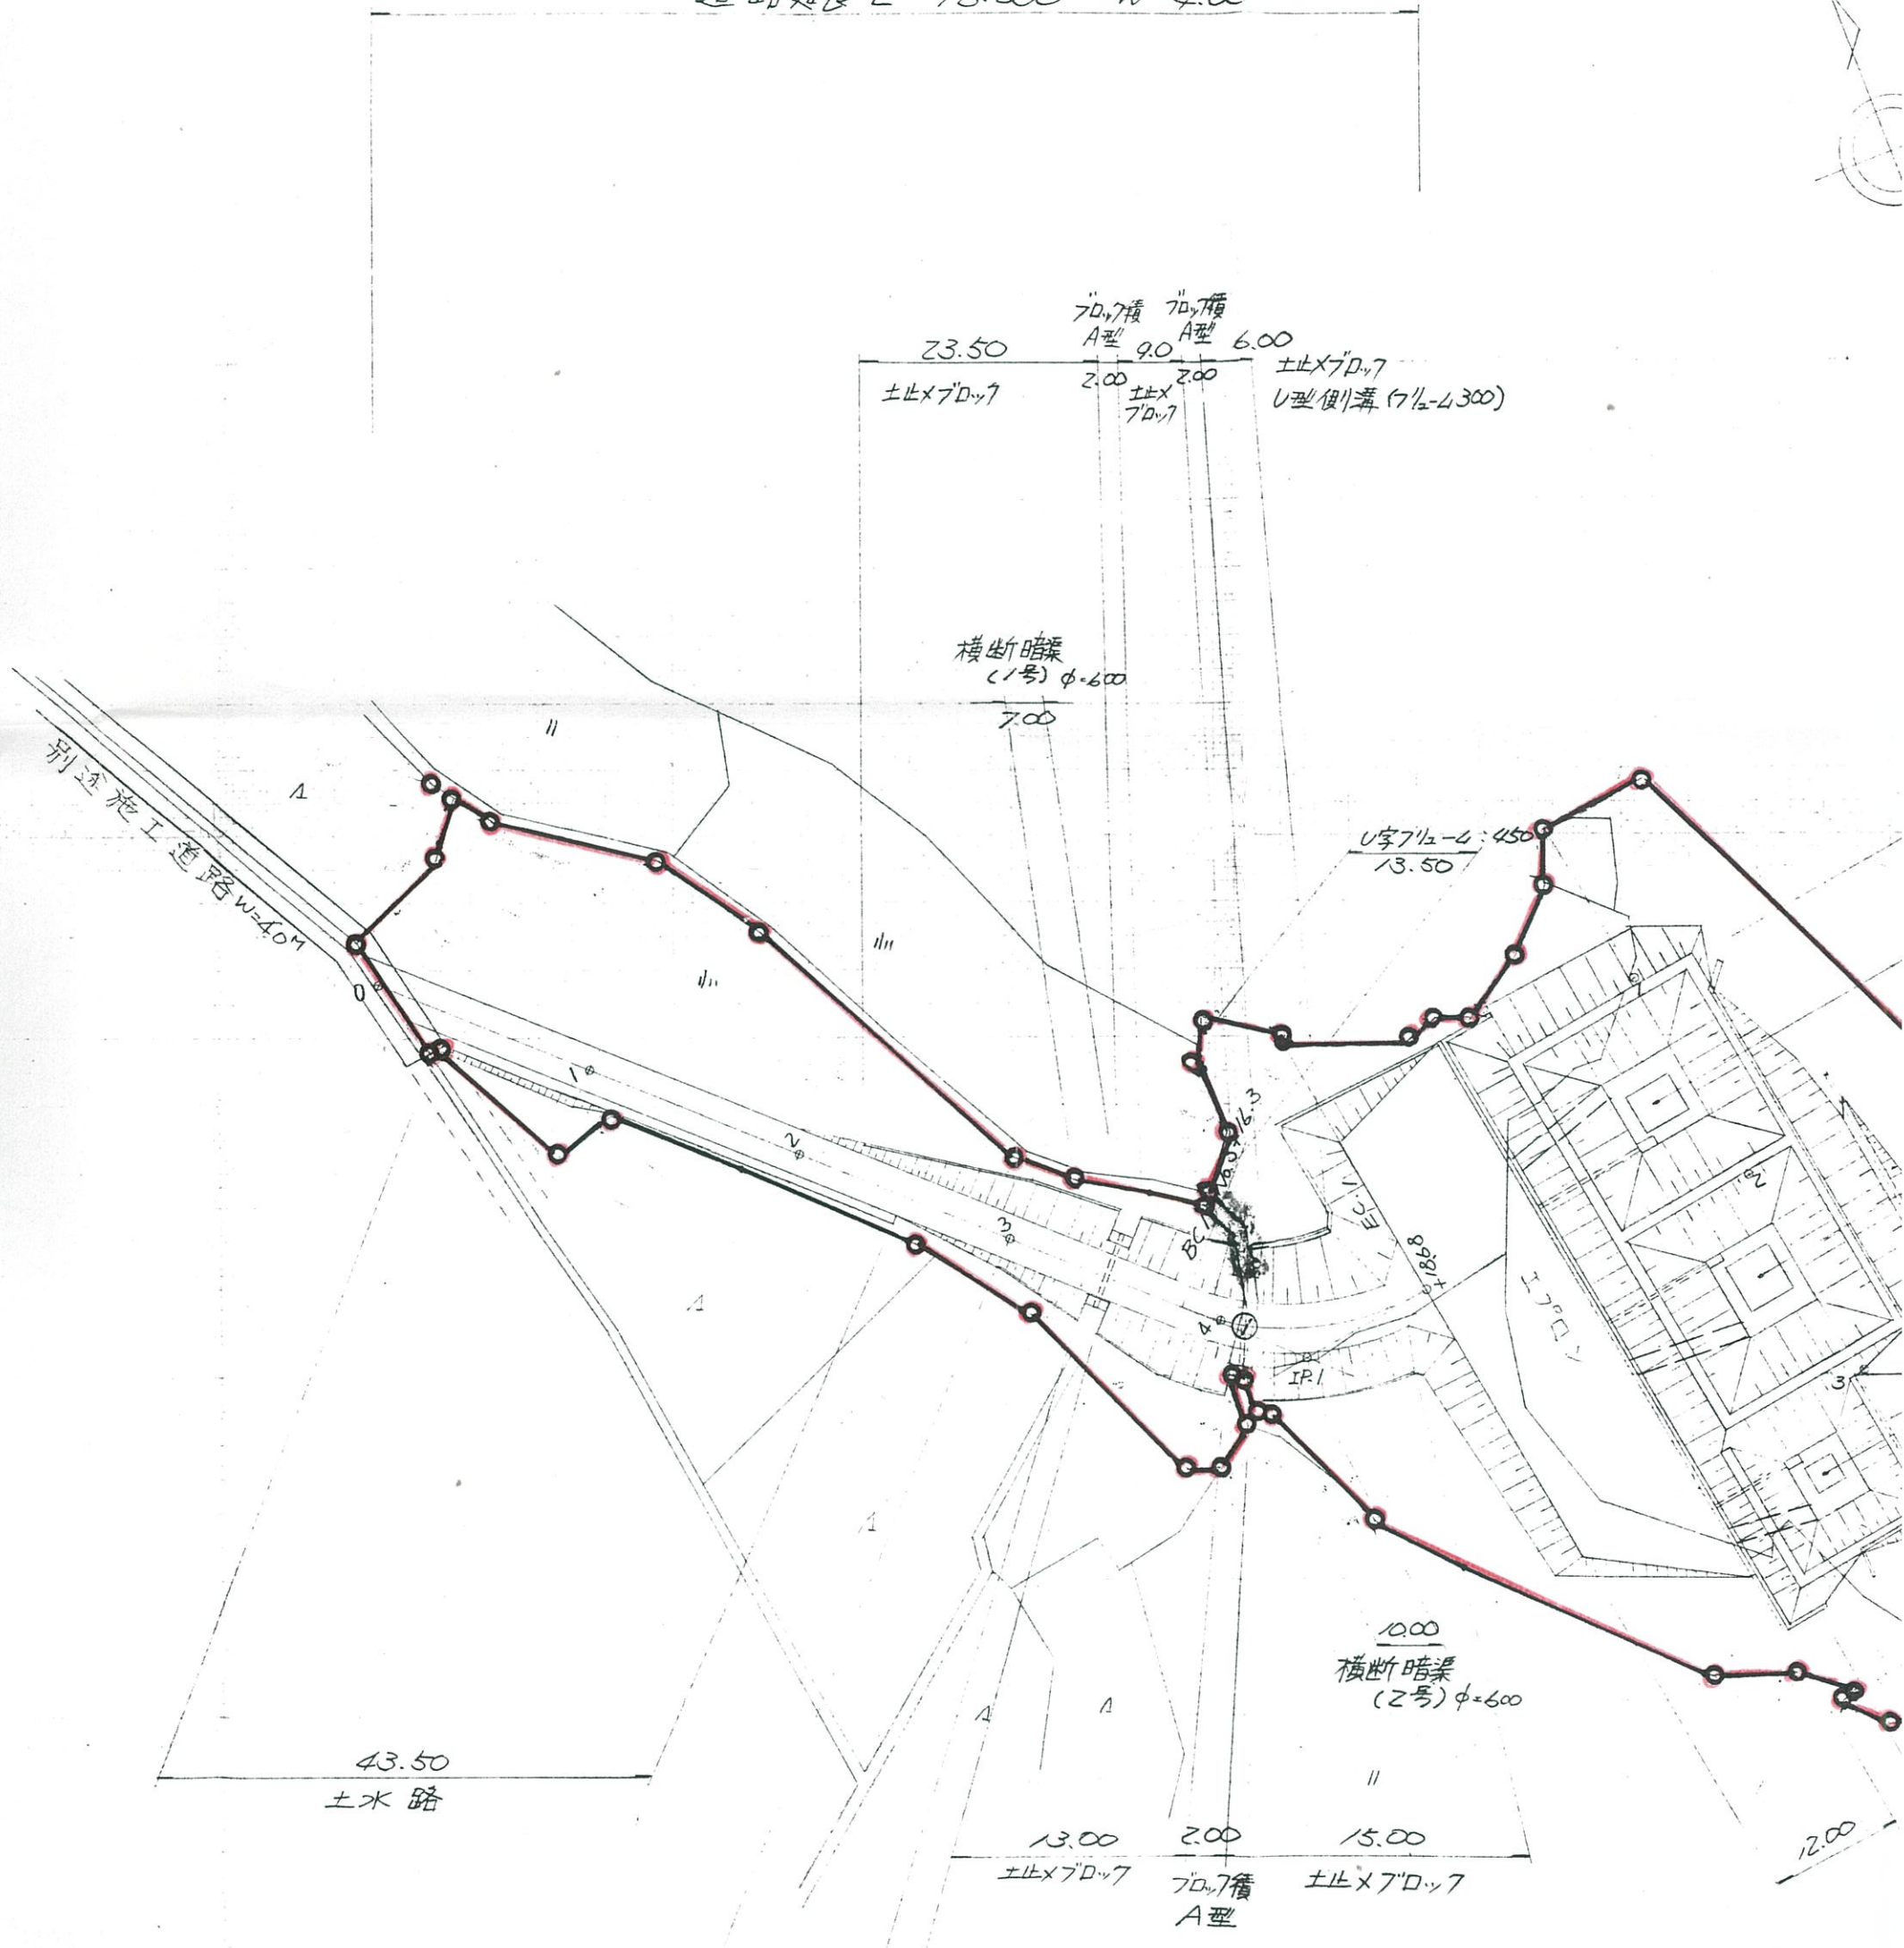

IP.NO	1
I A	51°-17'-
R	25
T L	12.00
S L	2.73
C L	22.38

935