


申請平面圖 1/500




U形側溝 L=5.0m (新設)
 22-7=9" L=6.0m (新設)

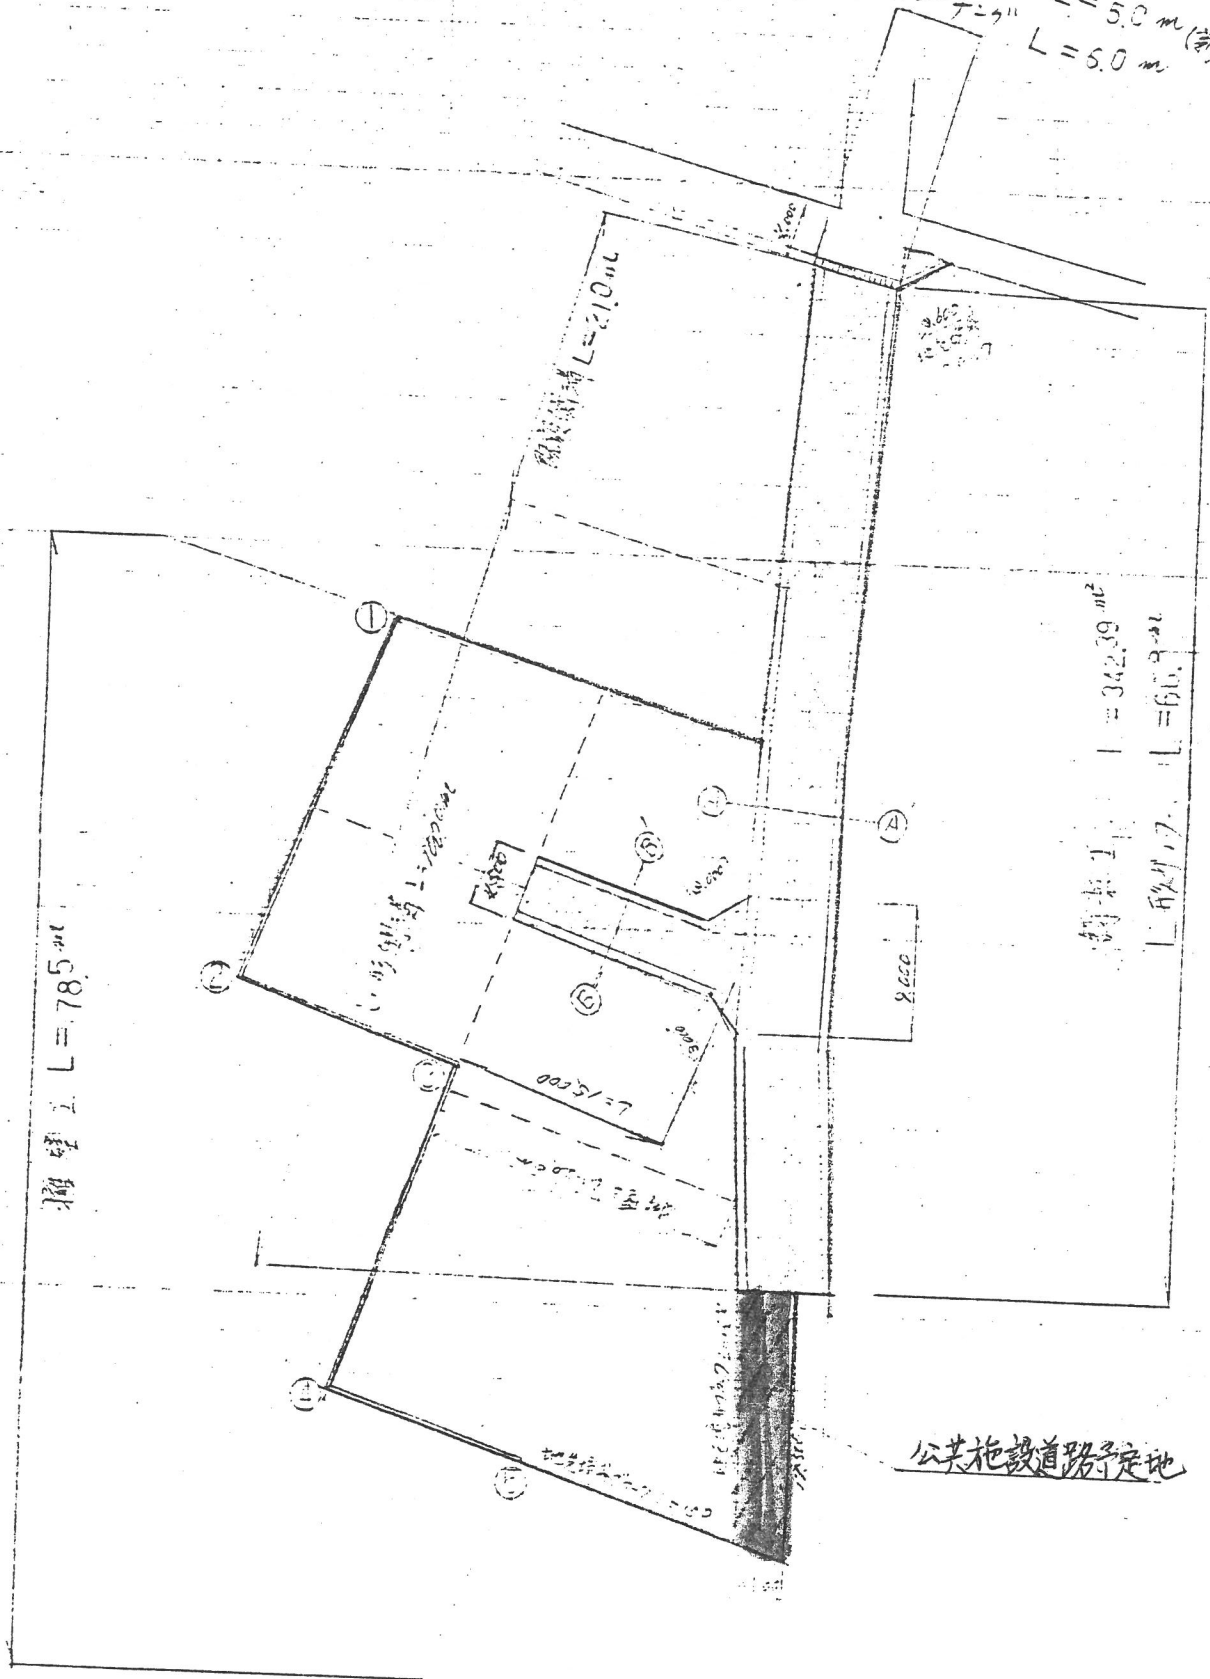

面積 1. 1 = 342.39 m²
 1. 62.17. 1 = 61.9 m²

公共施設道路予定地

道路断面図 ①-① 1/50

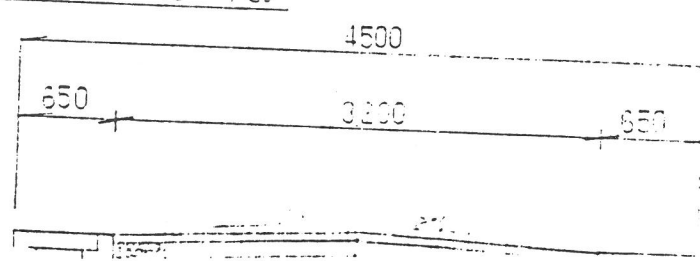

地先境界線断面図 1/50

