




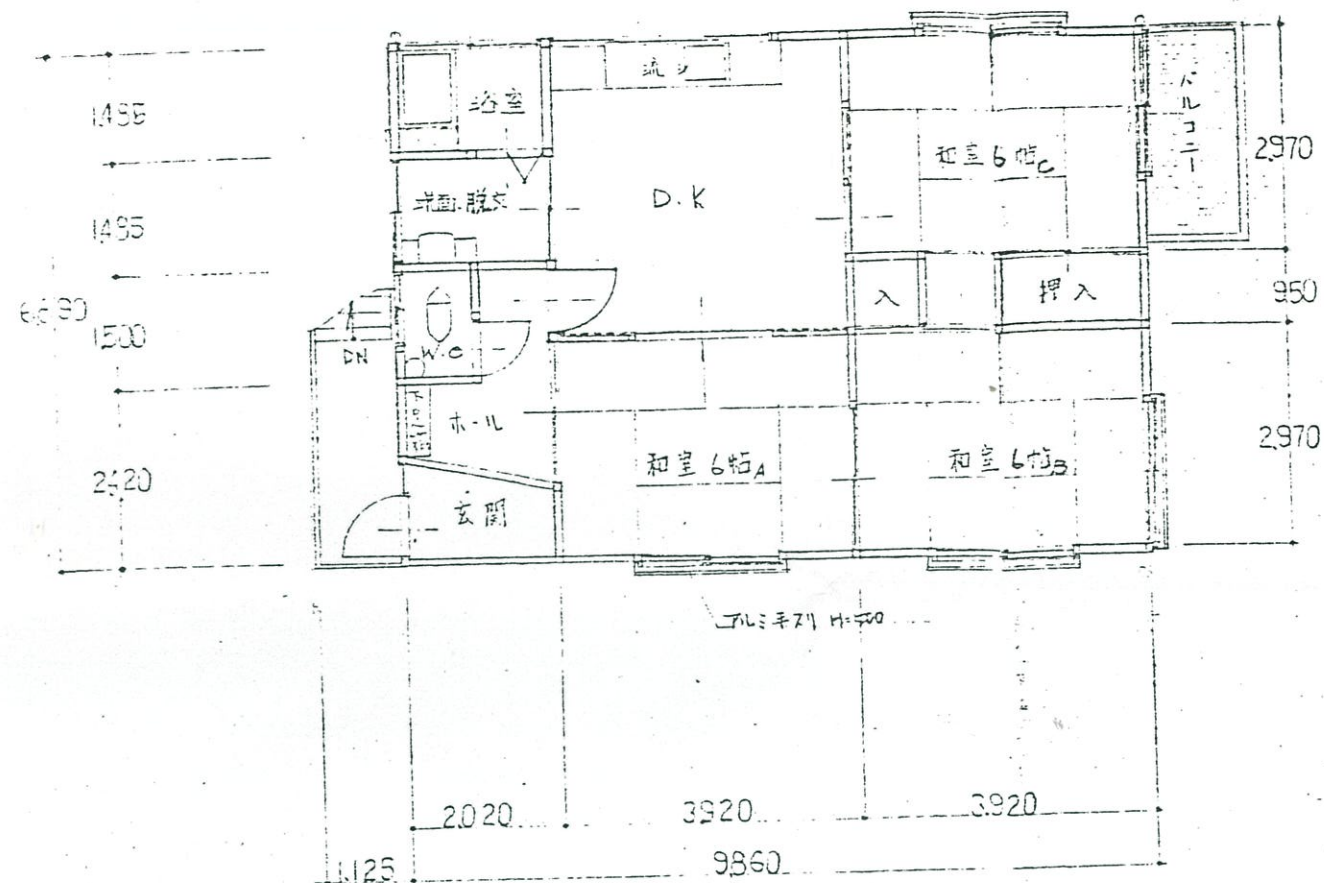

2 階平面図 S=1:100

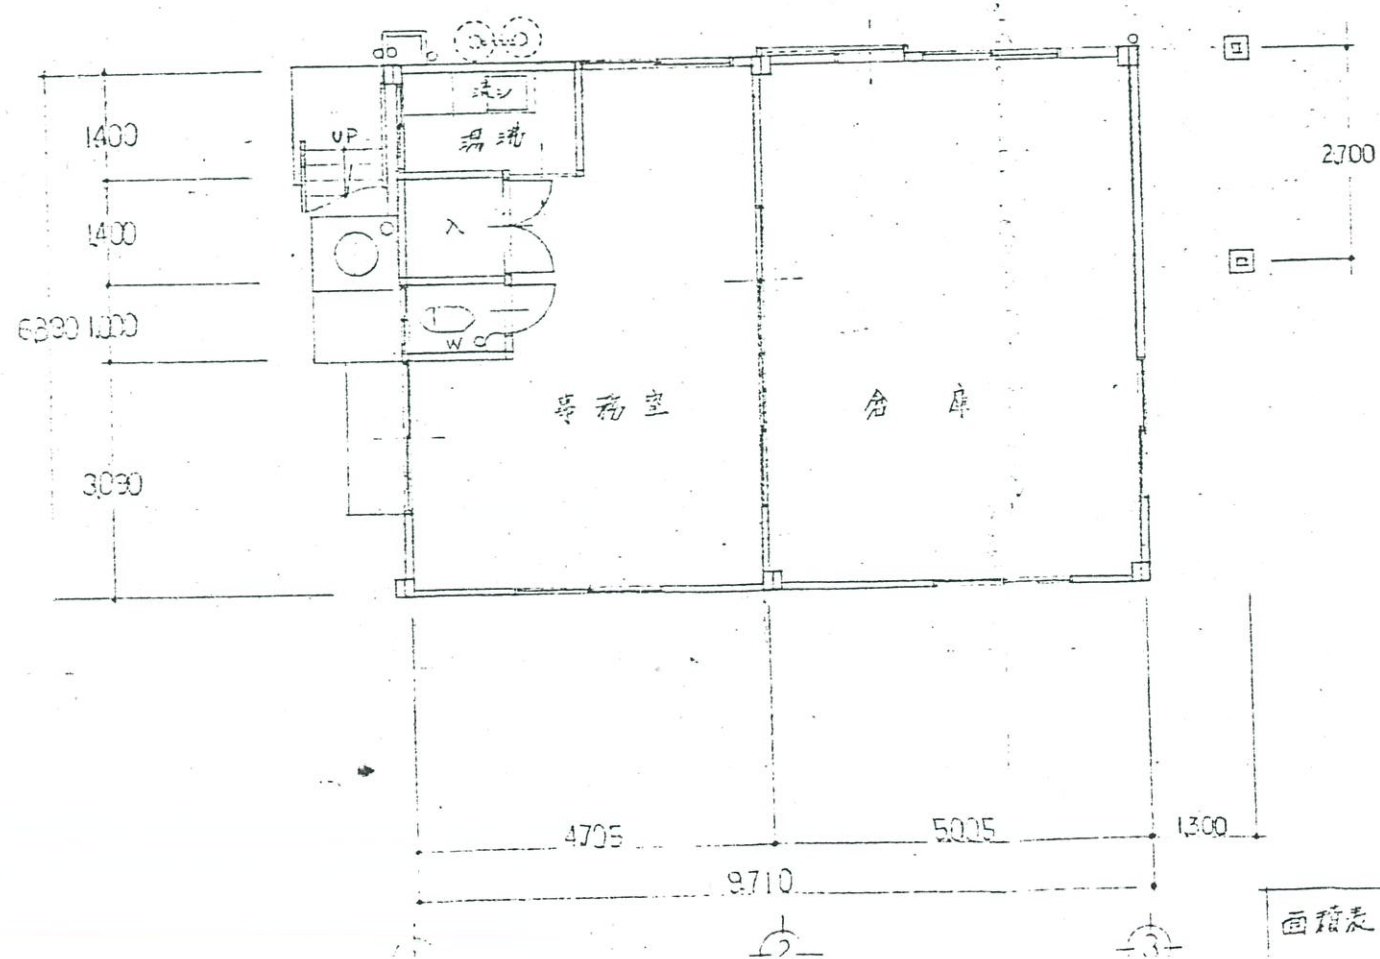

面積表

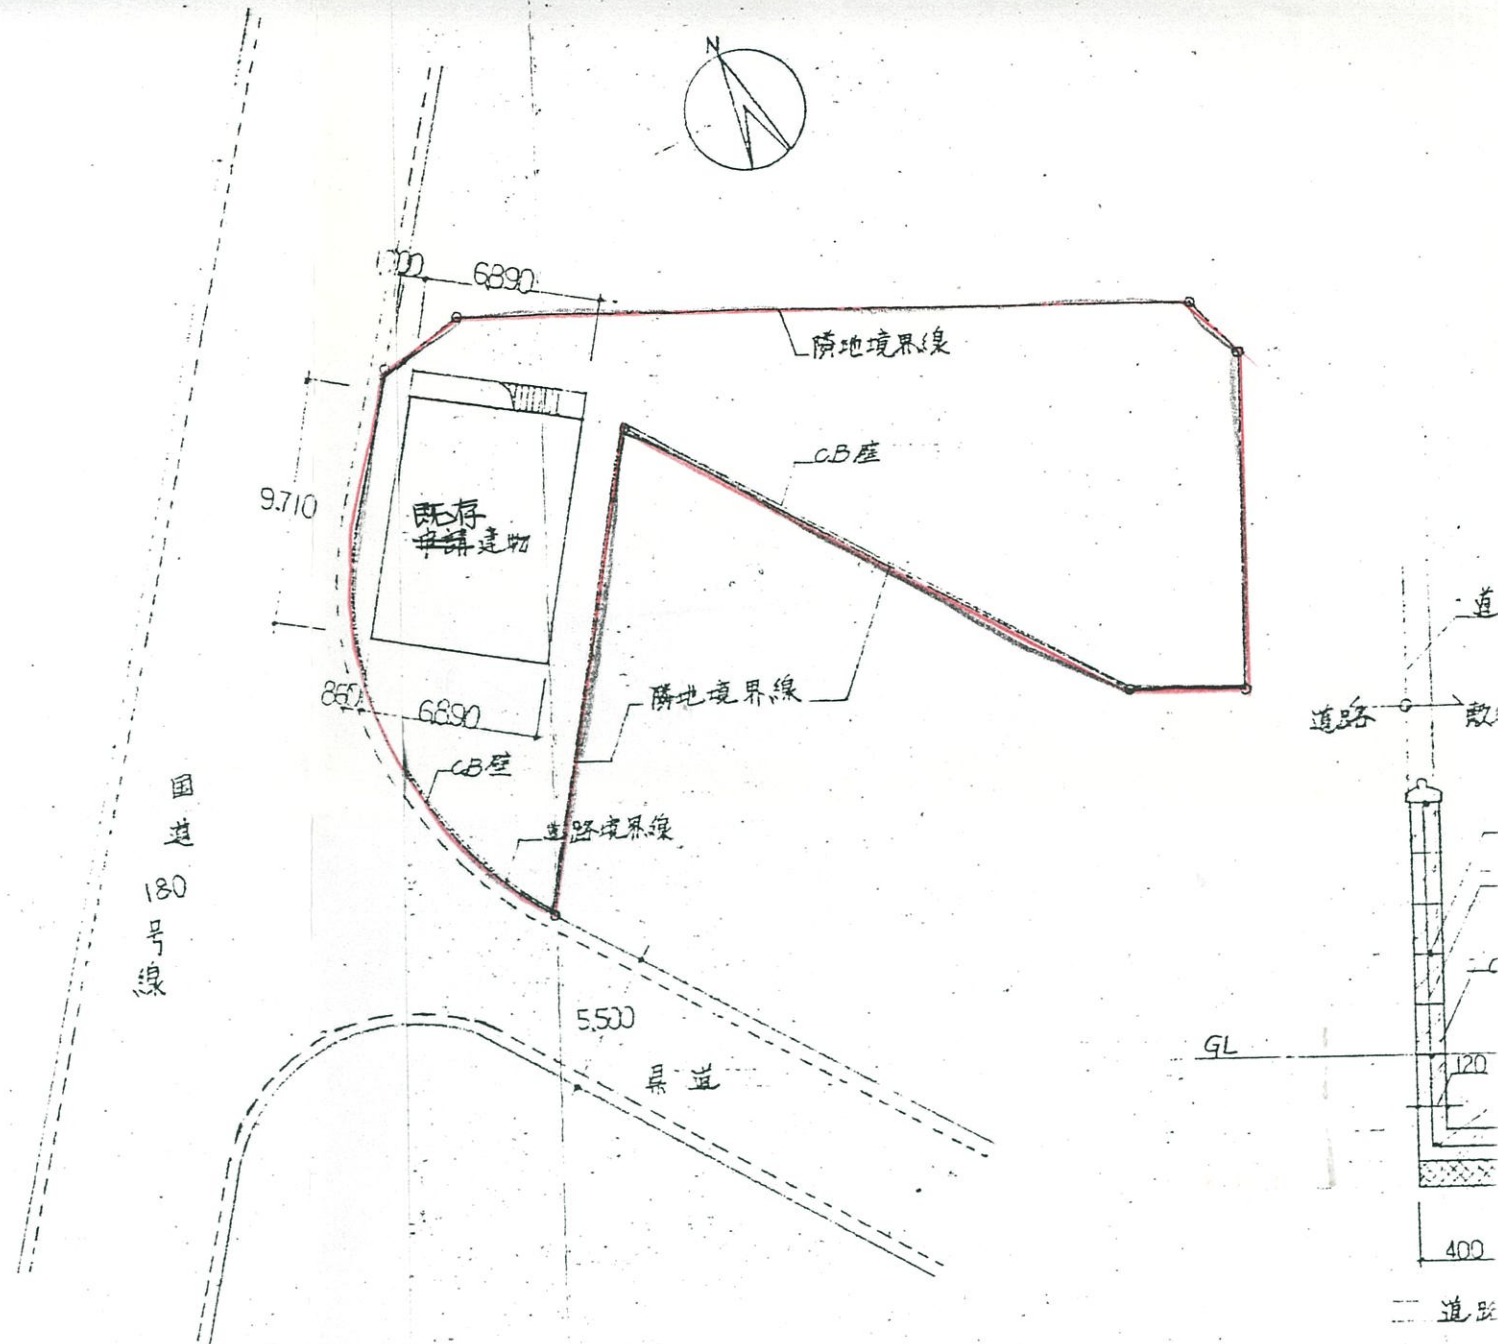

配置図 S=1:300

