



敷地現況圖 $\frac{1}{300}$

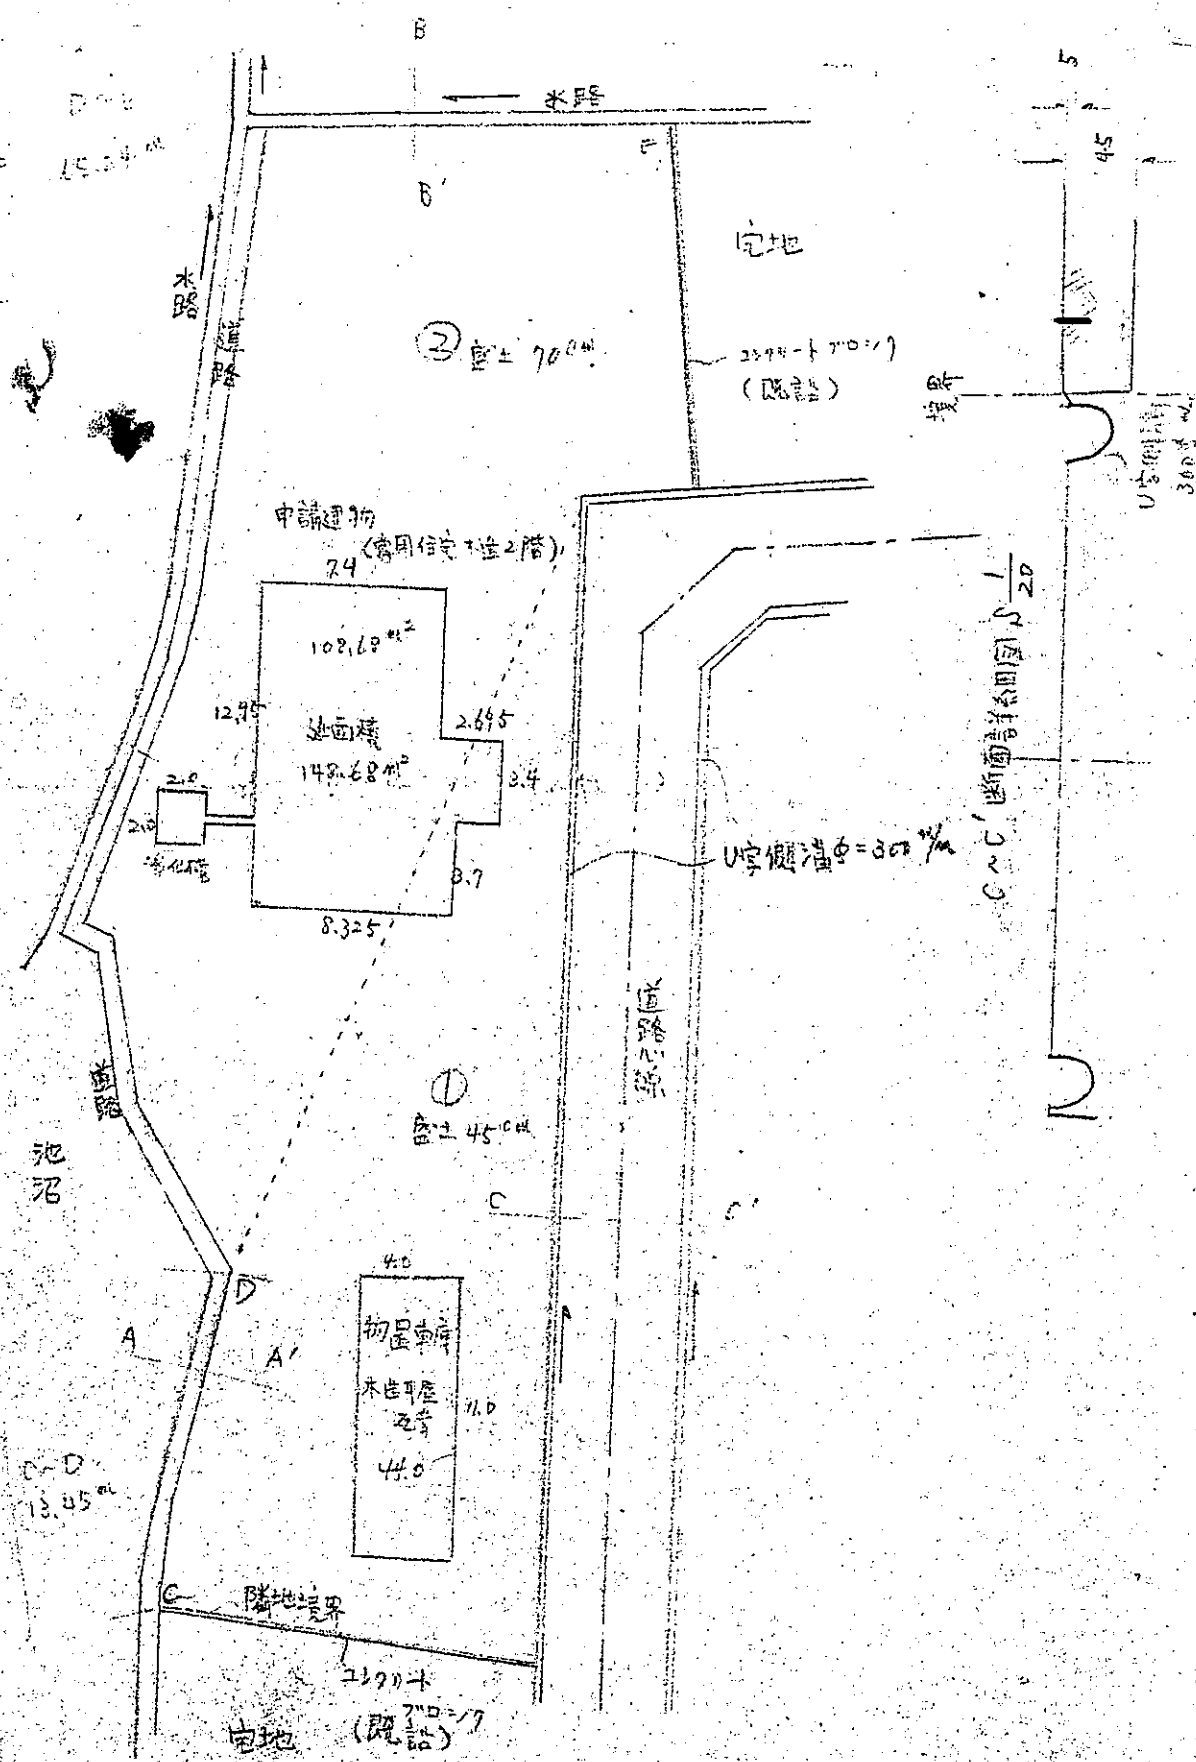

種類 A-A' 断面詳細図 ① $\frac{1}{25}$

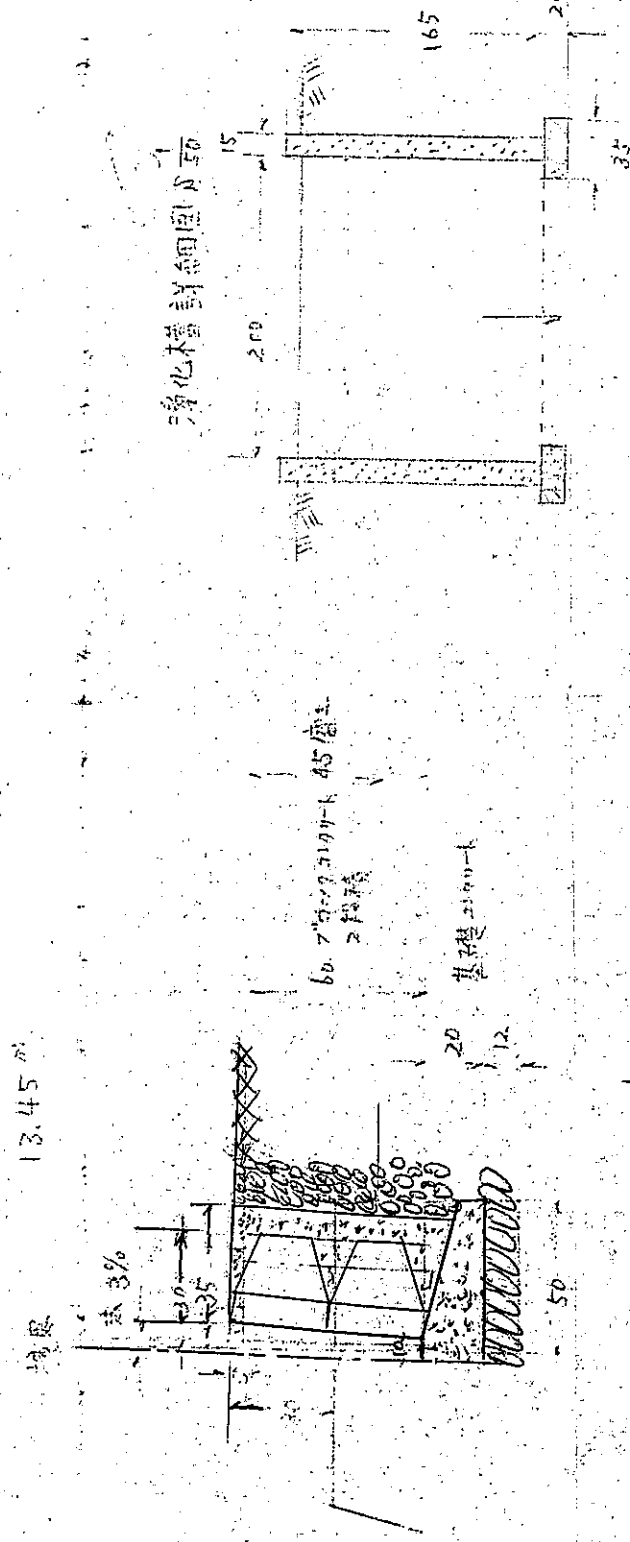

校報 B~B' 附圖 5-26

