
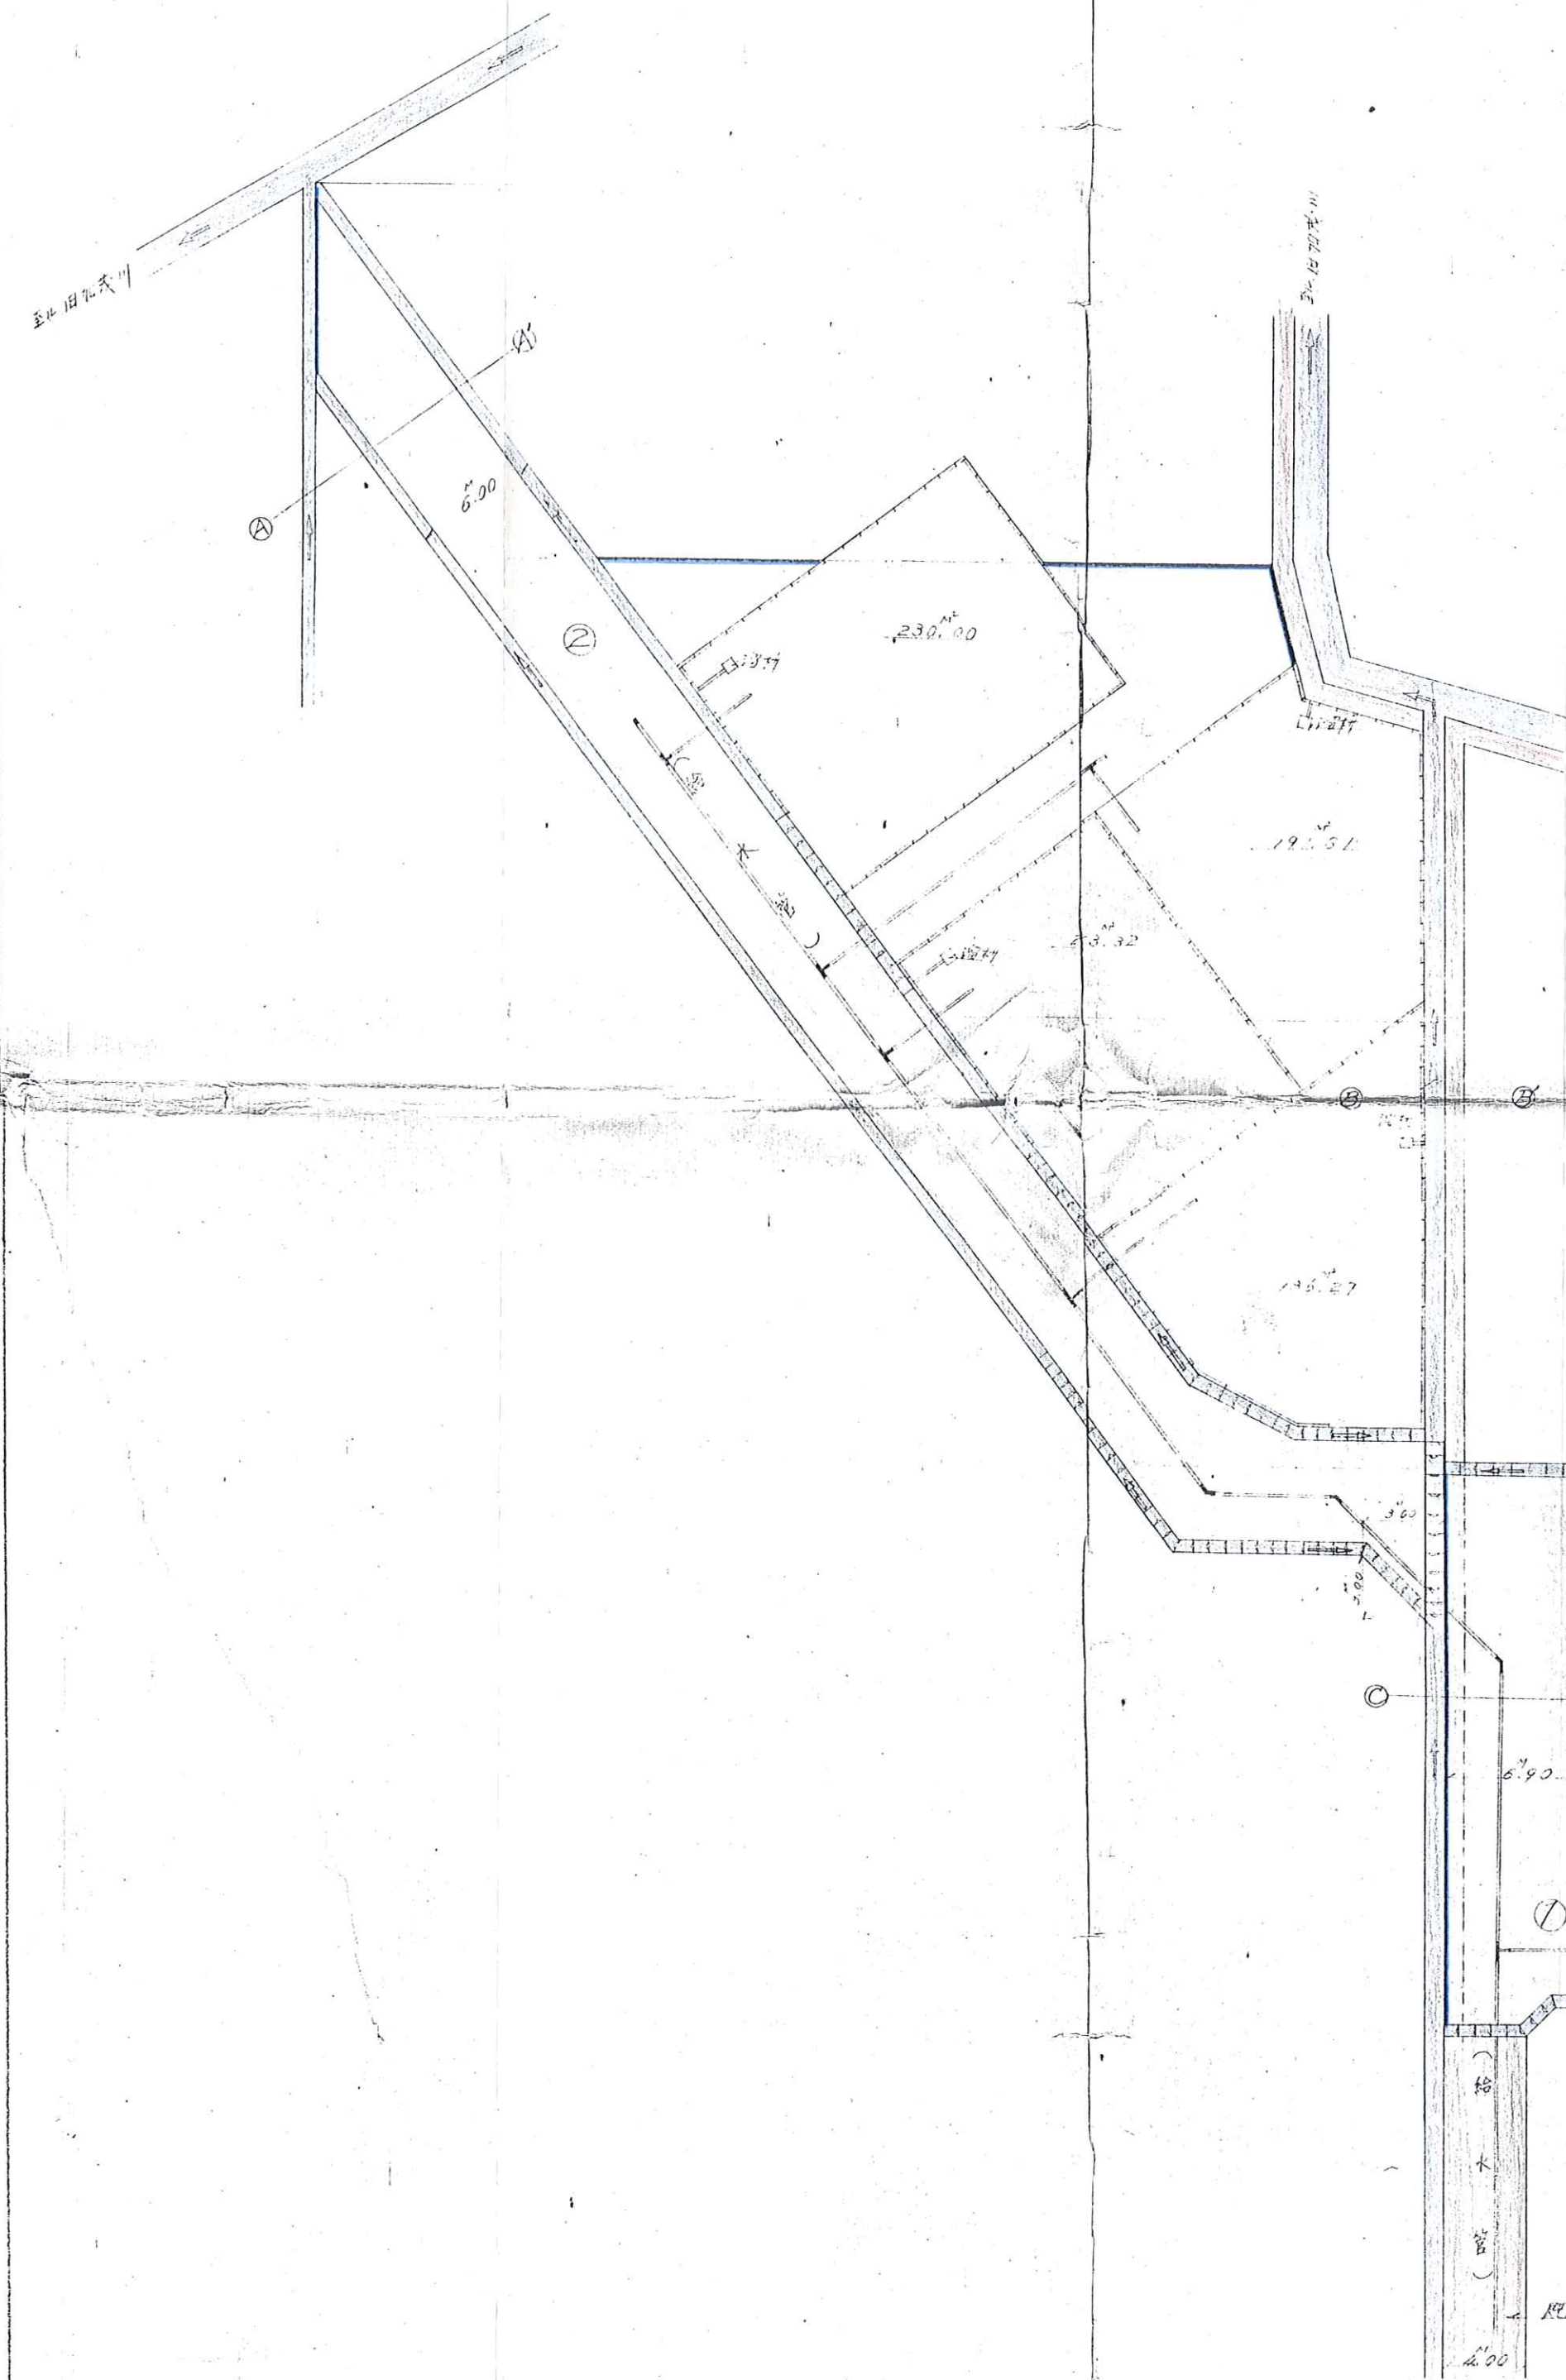



土地利用計画図
給水排水施設計画平面図

1/300

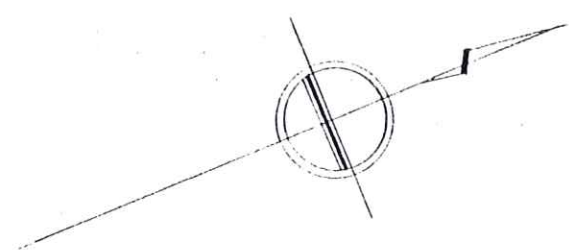


道路擁壁横断面図

1/50

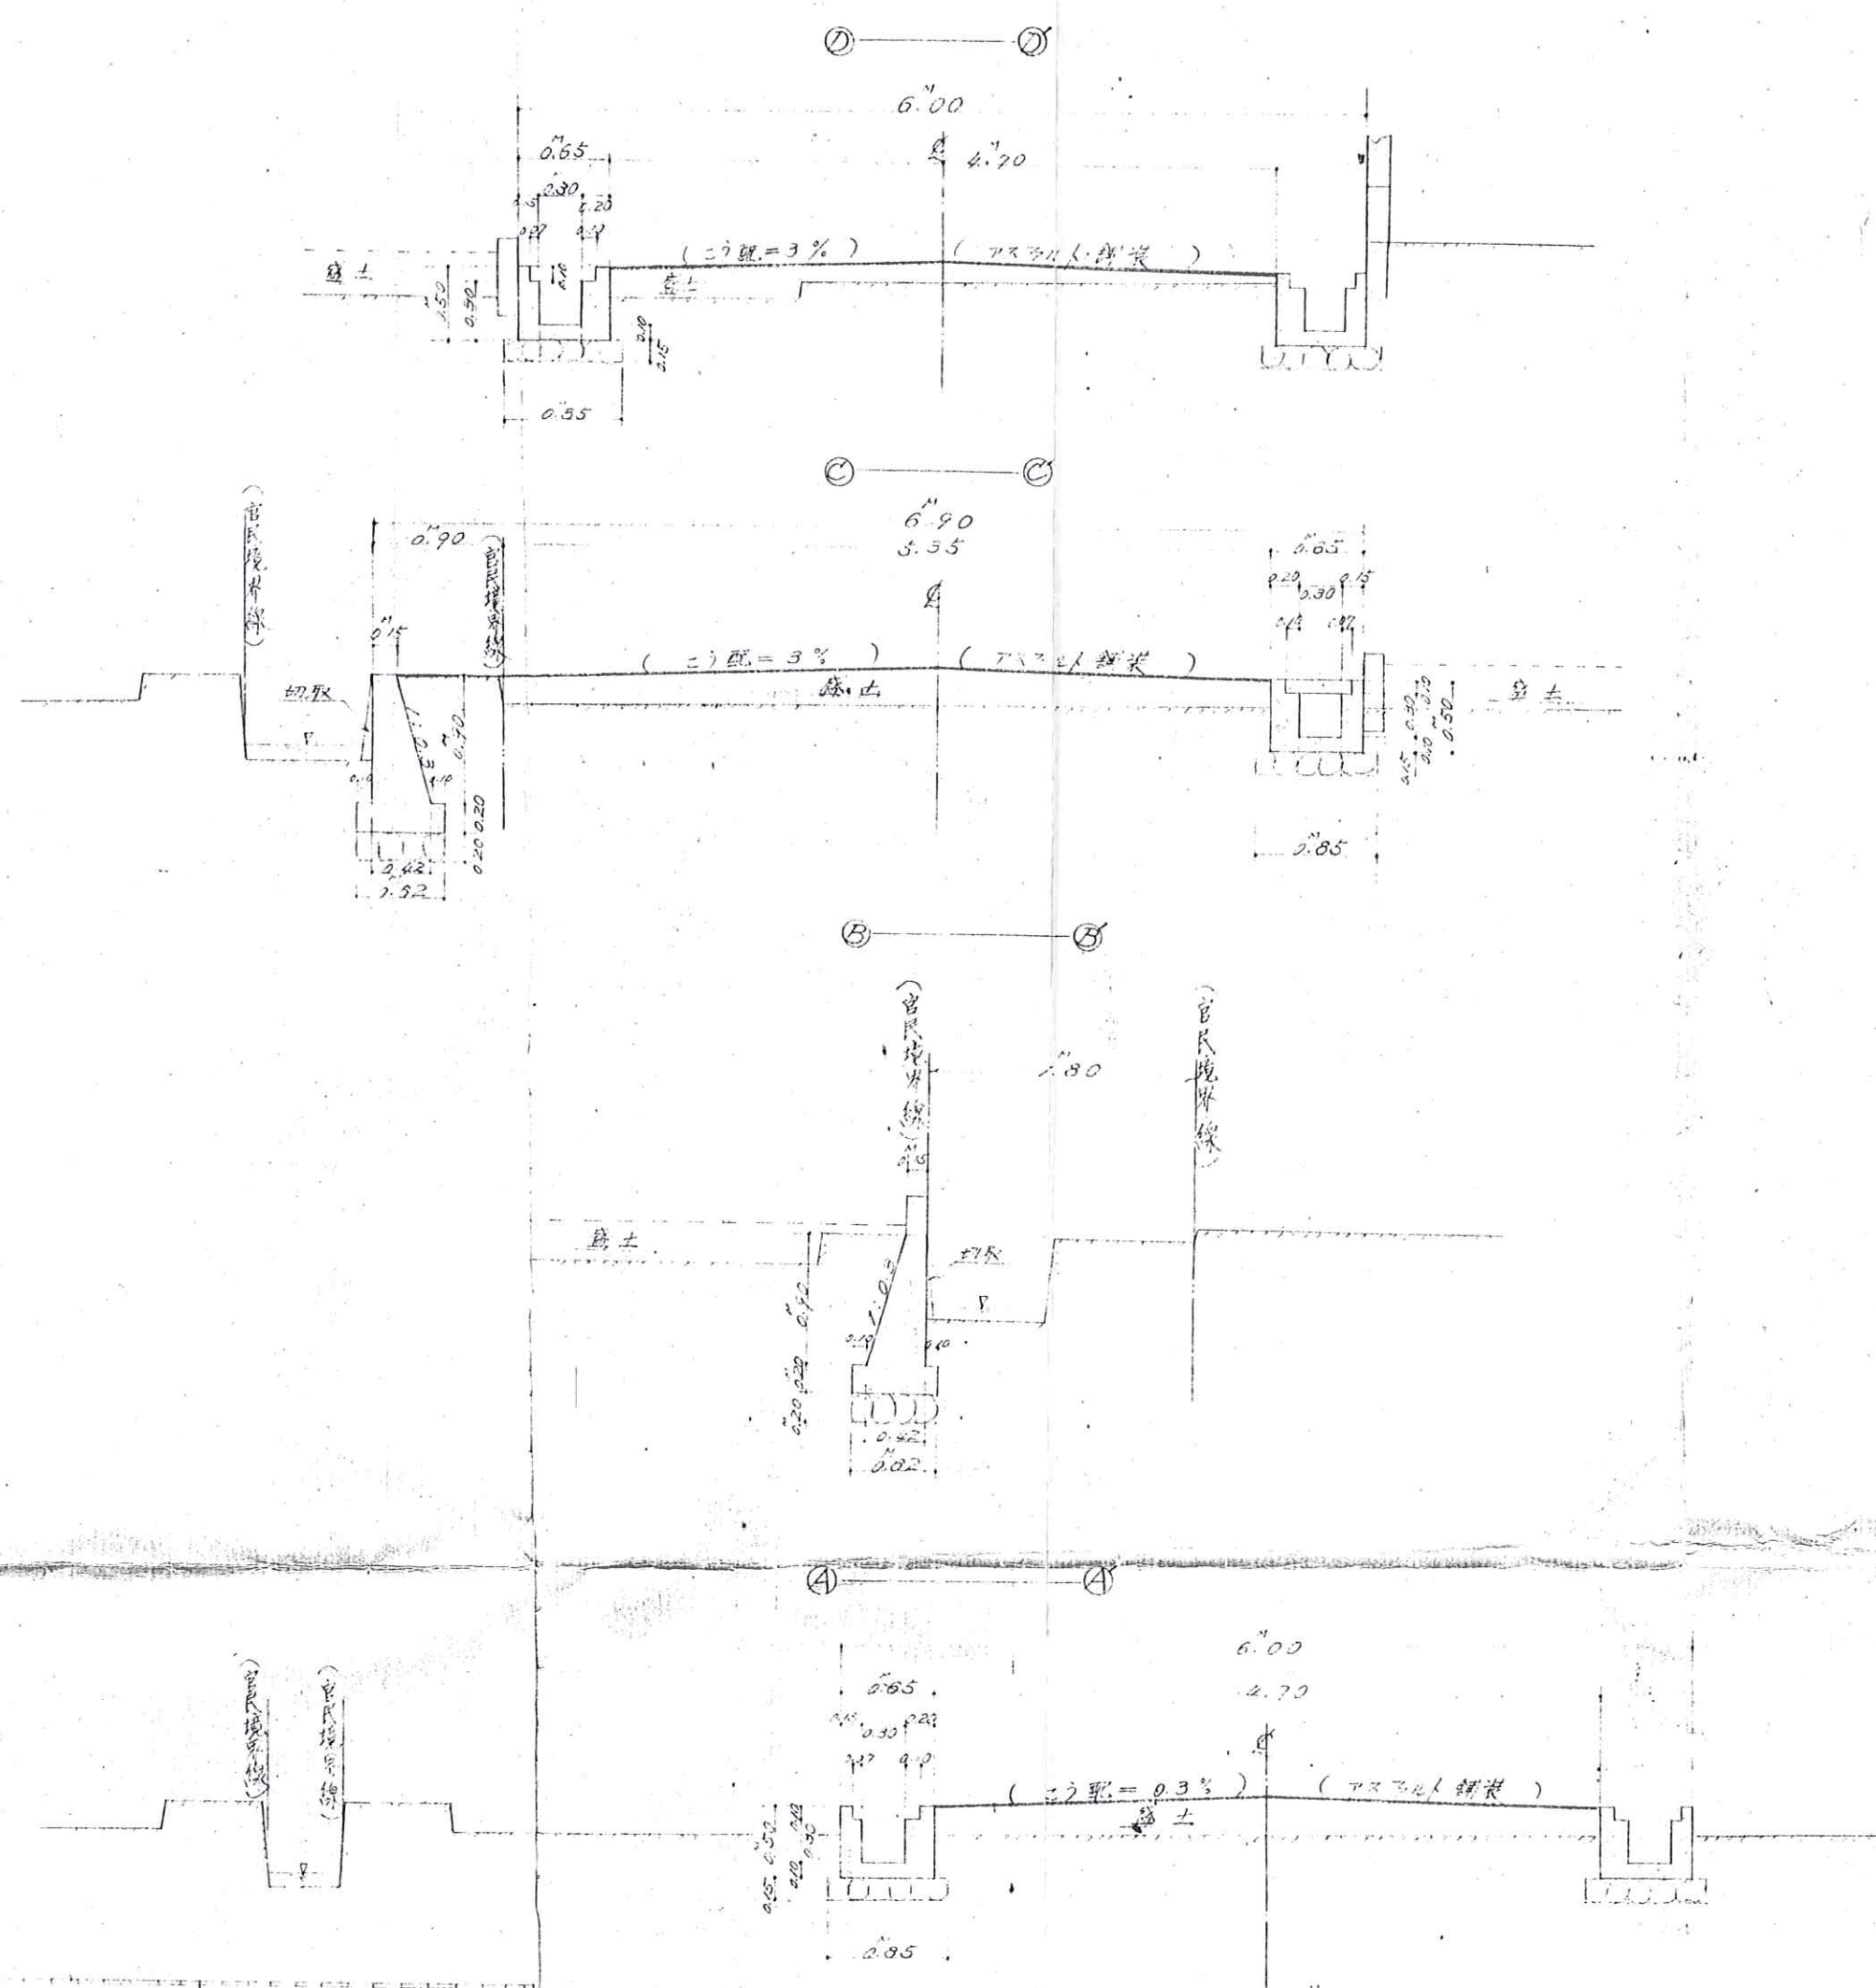

L型排水構造図

1/10

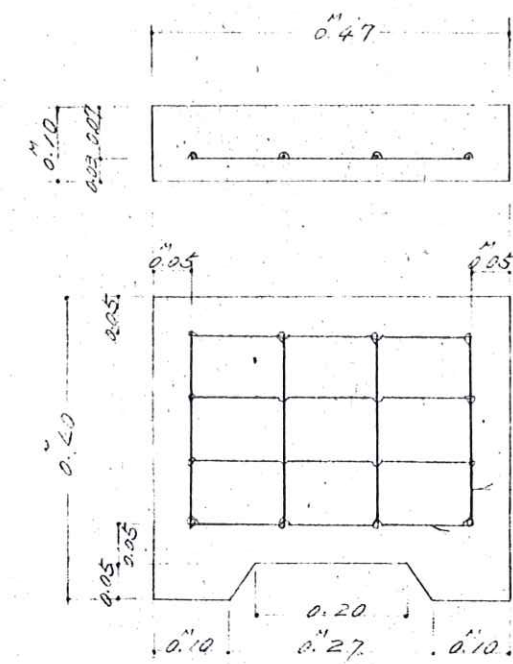

0.13 x 0.053 x 3 = 0.205
0.13 x 0.123 x 3 = 0.487

溜池構造図

1/20

