


工地利用計画図 $S=1/500$
 造成計画平面図
 造成面積求積図
 排水施設計画平面図

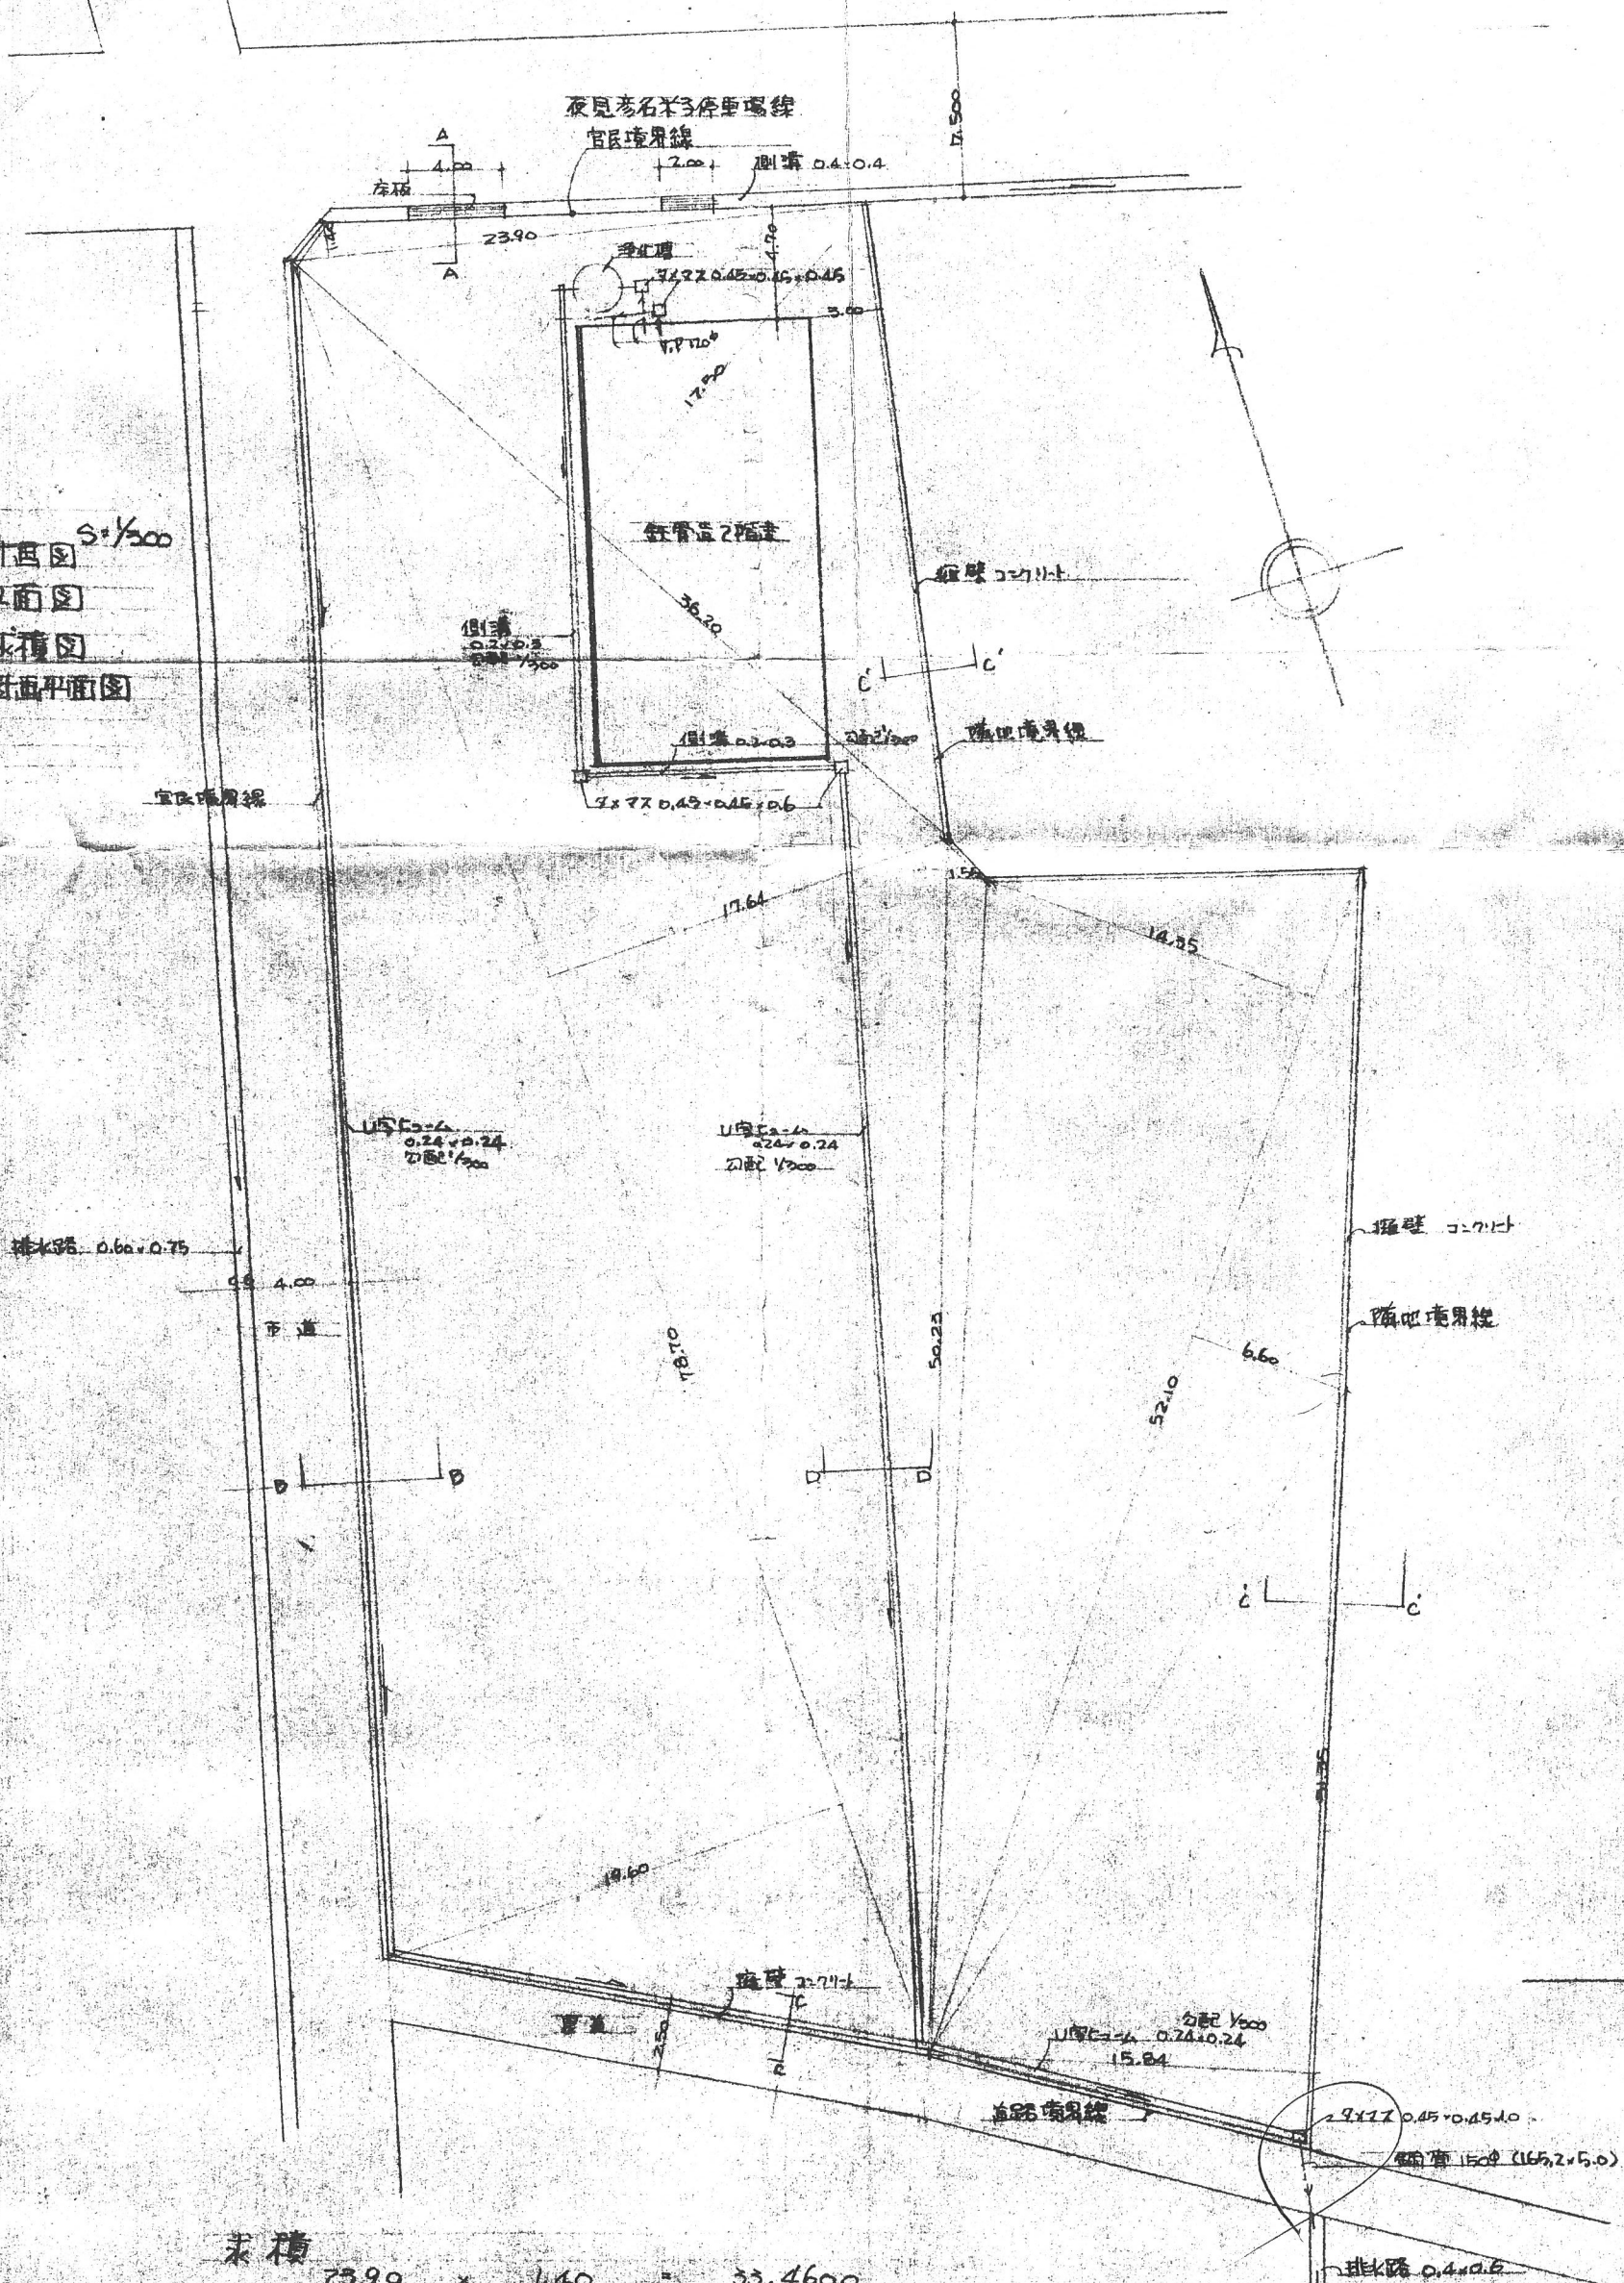

求積

23.90	x	4.40	=	33.4600
36.20	x	17.50	=	633.5000
78.70	x	(19.60 + 17.64)	=	2930.7800
50.23	x	1.55	=	77.8565
52.10	x	(14.35 + 6.60)	=	1091.4950
31.35	x	15.84	=	496.5840
計				5263.6835
$\frac{1}{2}$				2631.8417