




平面図 S = 1 : 1,000

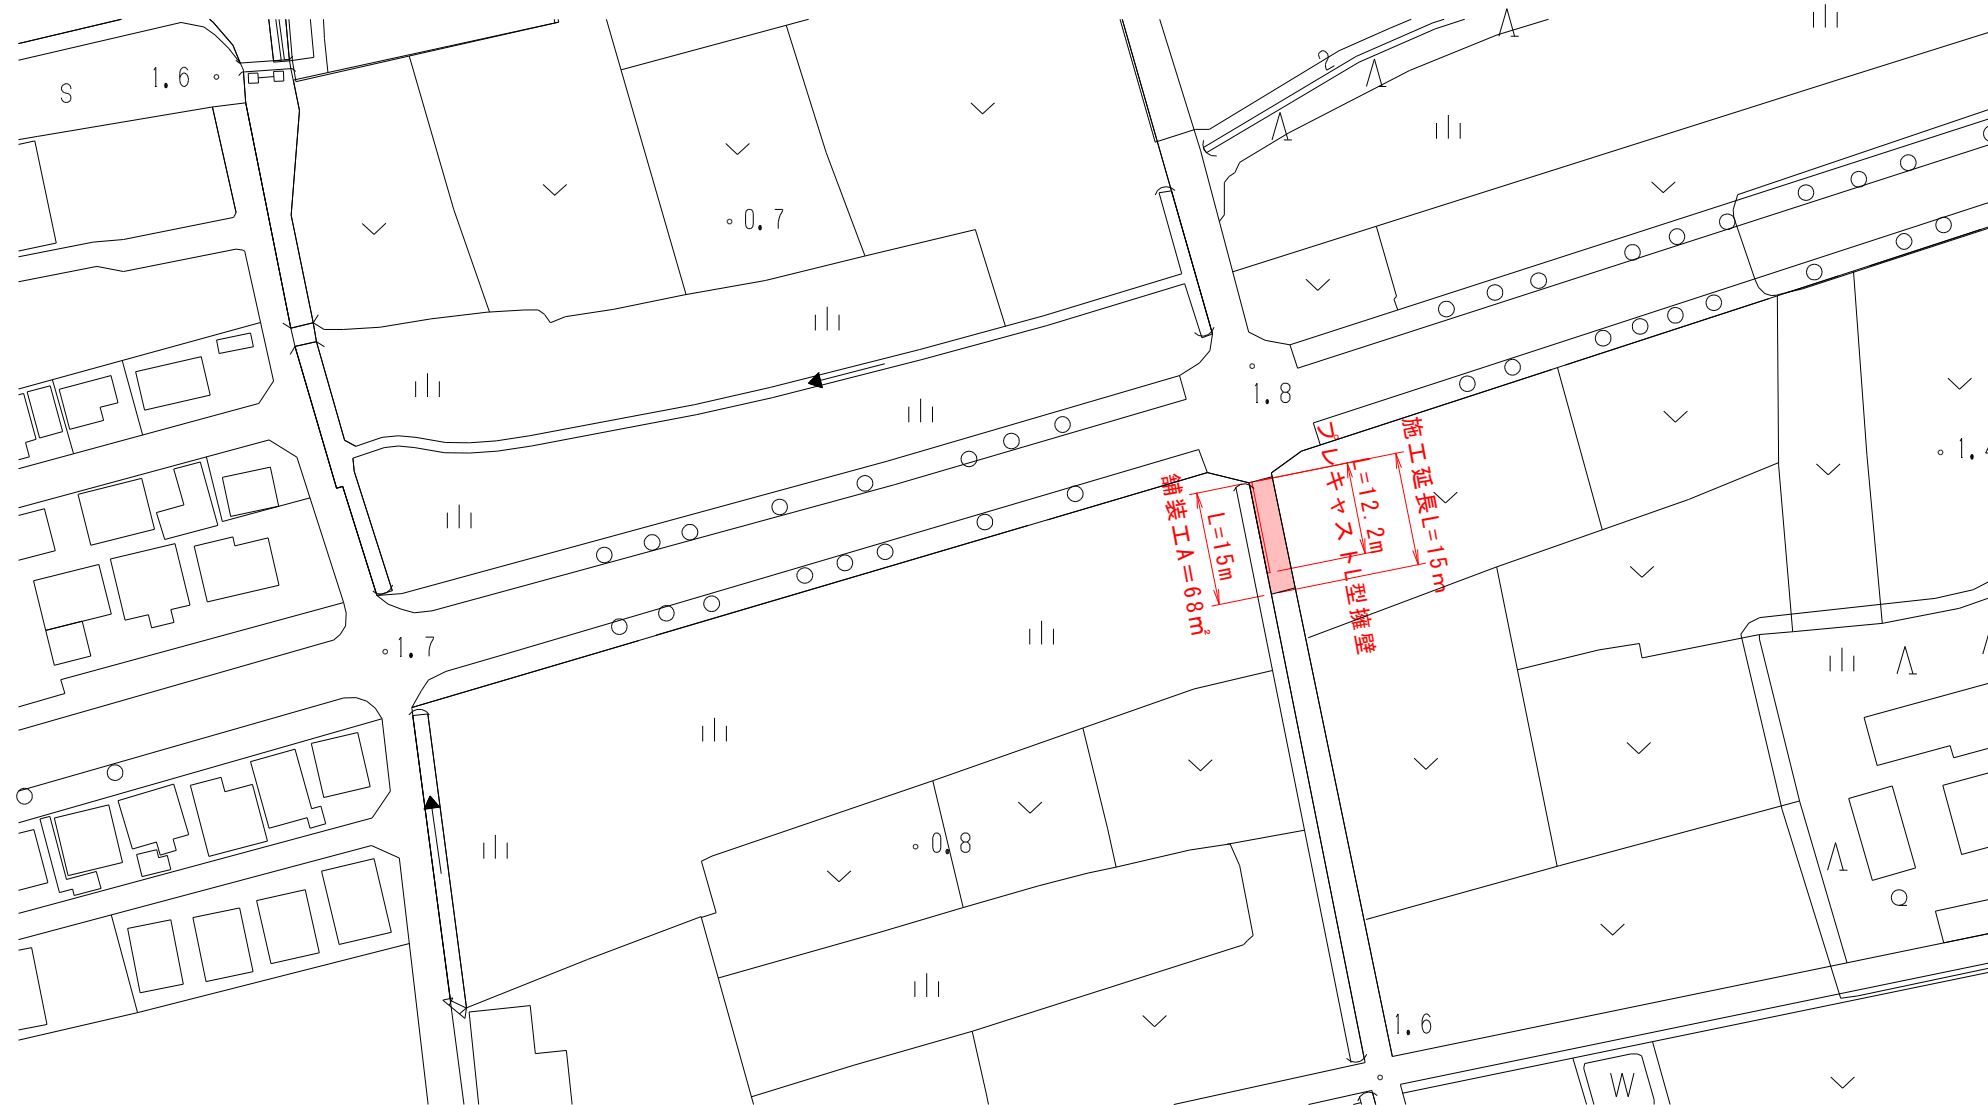


舗装構造図 S = 1 : 25

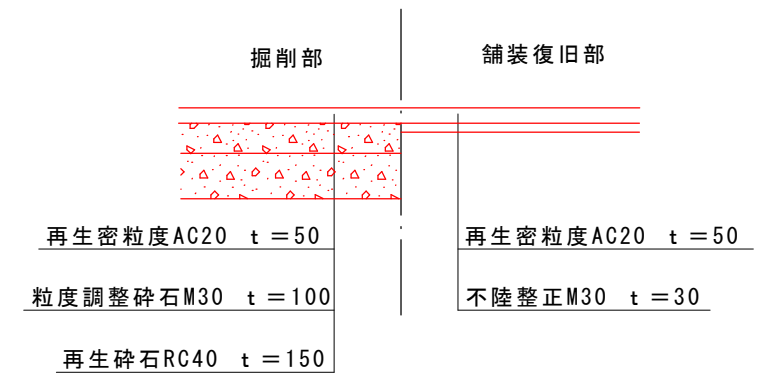

L型擁壁構造図 S = 1 : 50

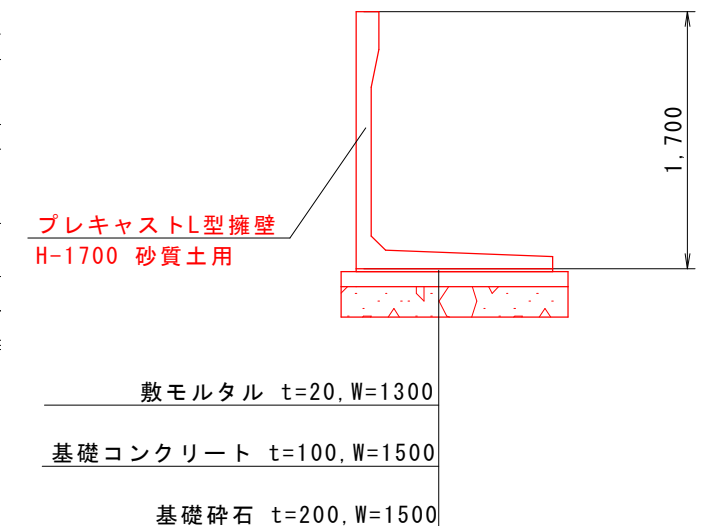

標準断面図 S = 1 : 50

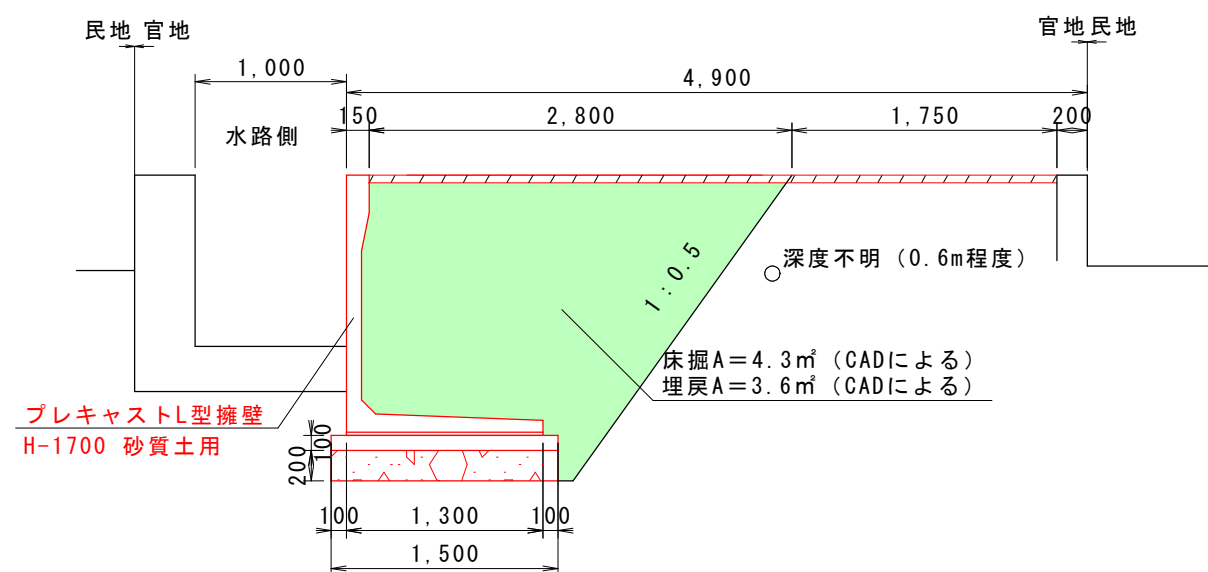

プレキャストL型擁壁展開図 V = 1 : 50 H = 1 : 100

