


B. M<5.00>

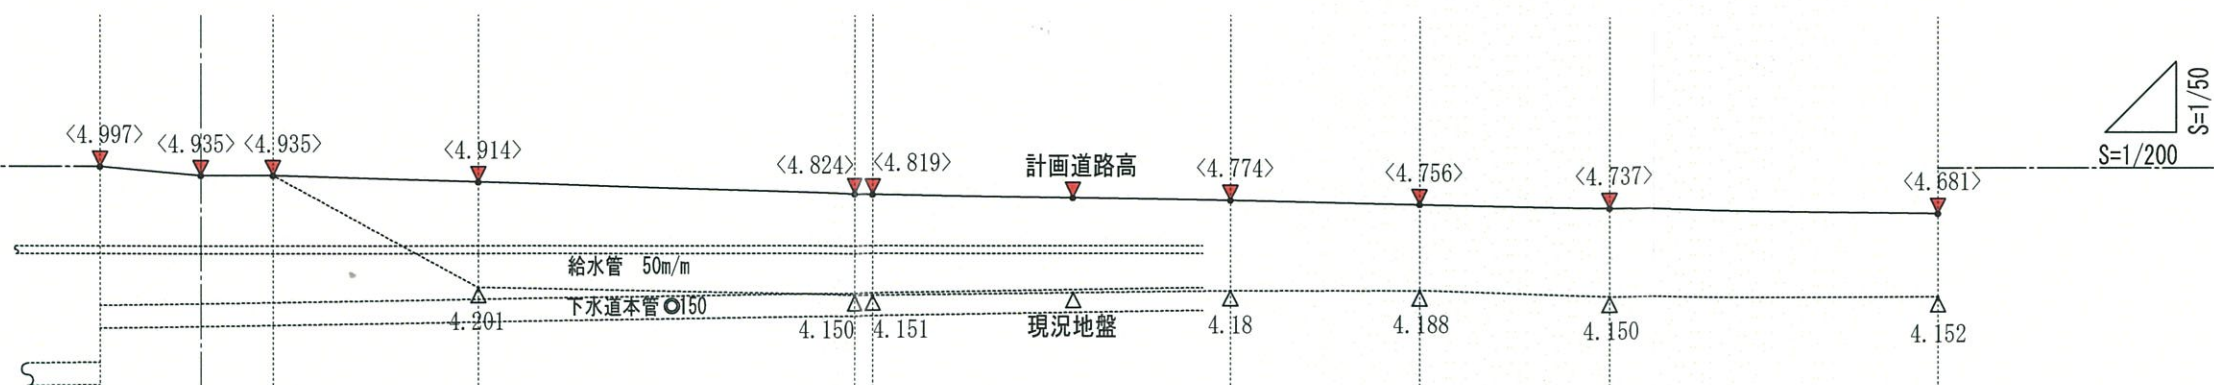




H=0.062 L= 2.67
i =2.322% LEVEL

H=0.116 L=15.92
i =0.728%

H=0.138 L=28.20
i =0.4893%

道路勾配	4.997	4.935	4.935			4.819				4.681
盛 土	0.00	0.00	0.00	0.713		0.674 0.668	0.594	0.568	0.587	0.529
切 土										
道路計画高	4.997	4.935	4.935	4.914		4.824 4.819	4.774	4.756	4.737	4.681
地 盤 高	4.997	4.935	4.935	4.201		4.150 4.151	4.18	4.188	4.150	4.152
追 加 距 離	0.00	2.67	4.58	10.00		20.00 20.50	30.00	35.00	40.00	48.70 △2.67 46.03
単 距 離	0.00	2.67	1.91	5.423		10.00 0.50	9.50	5.00	5.00	8.70
測 点	N0-00	基準NO-0X	N0-00A	N0-01		N0-02 N0-03	N0-04	N0-05	N0-06	N0-07

工事名称 (仮称)佐陀造成計画図			
図面名称 道路縦断面図			
設計年月日 2021/3/10			
縮 尺 1 : 200/50			図面番号 6/18
本城硝子建材商事株式会社 米子市二本木1111番地1 TEL 0859-27-1311 FAX 0859-27-2022			

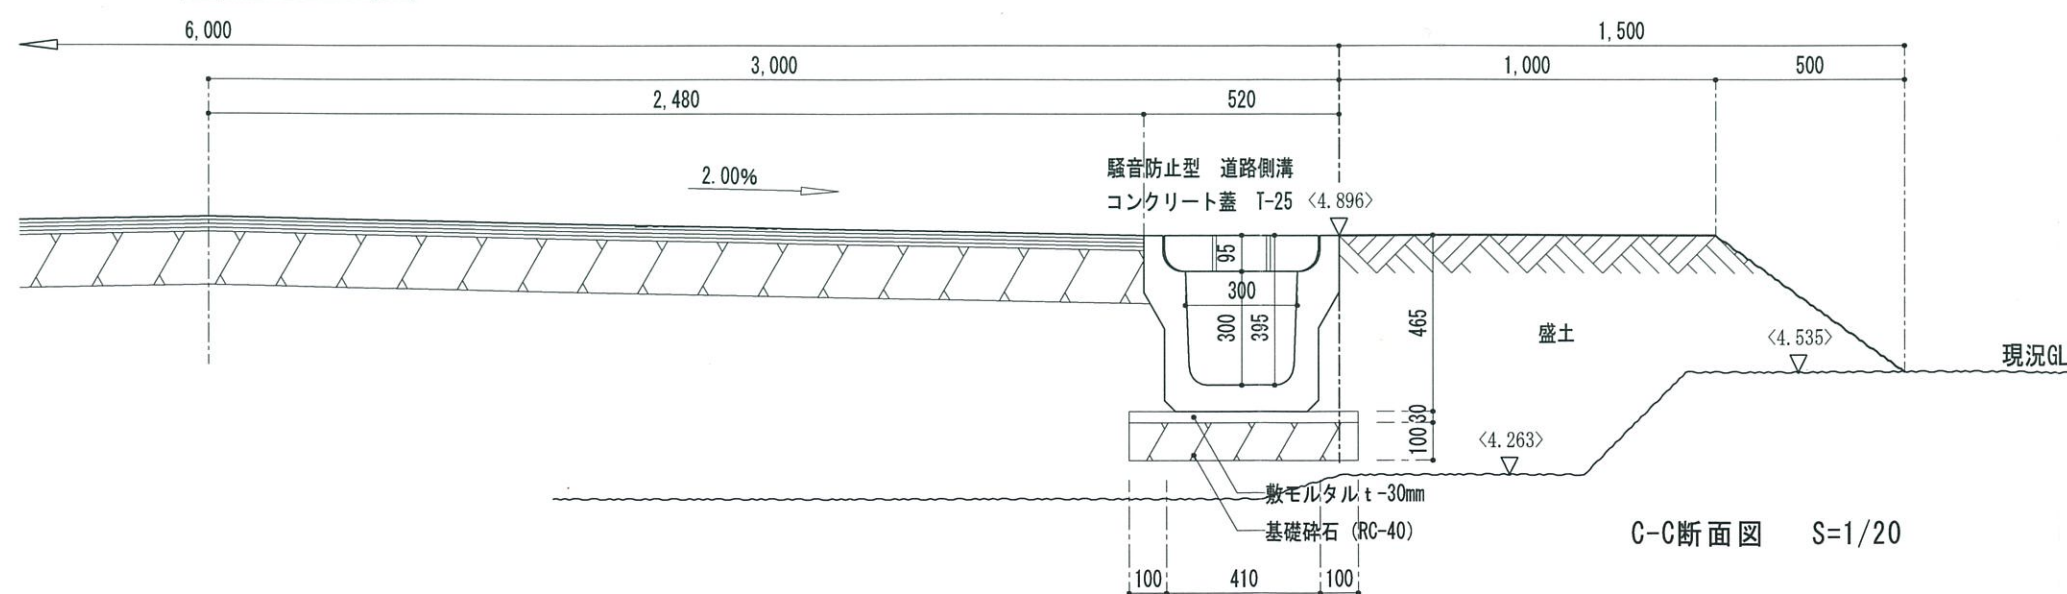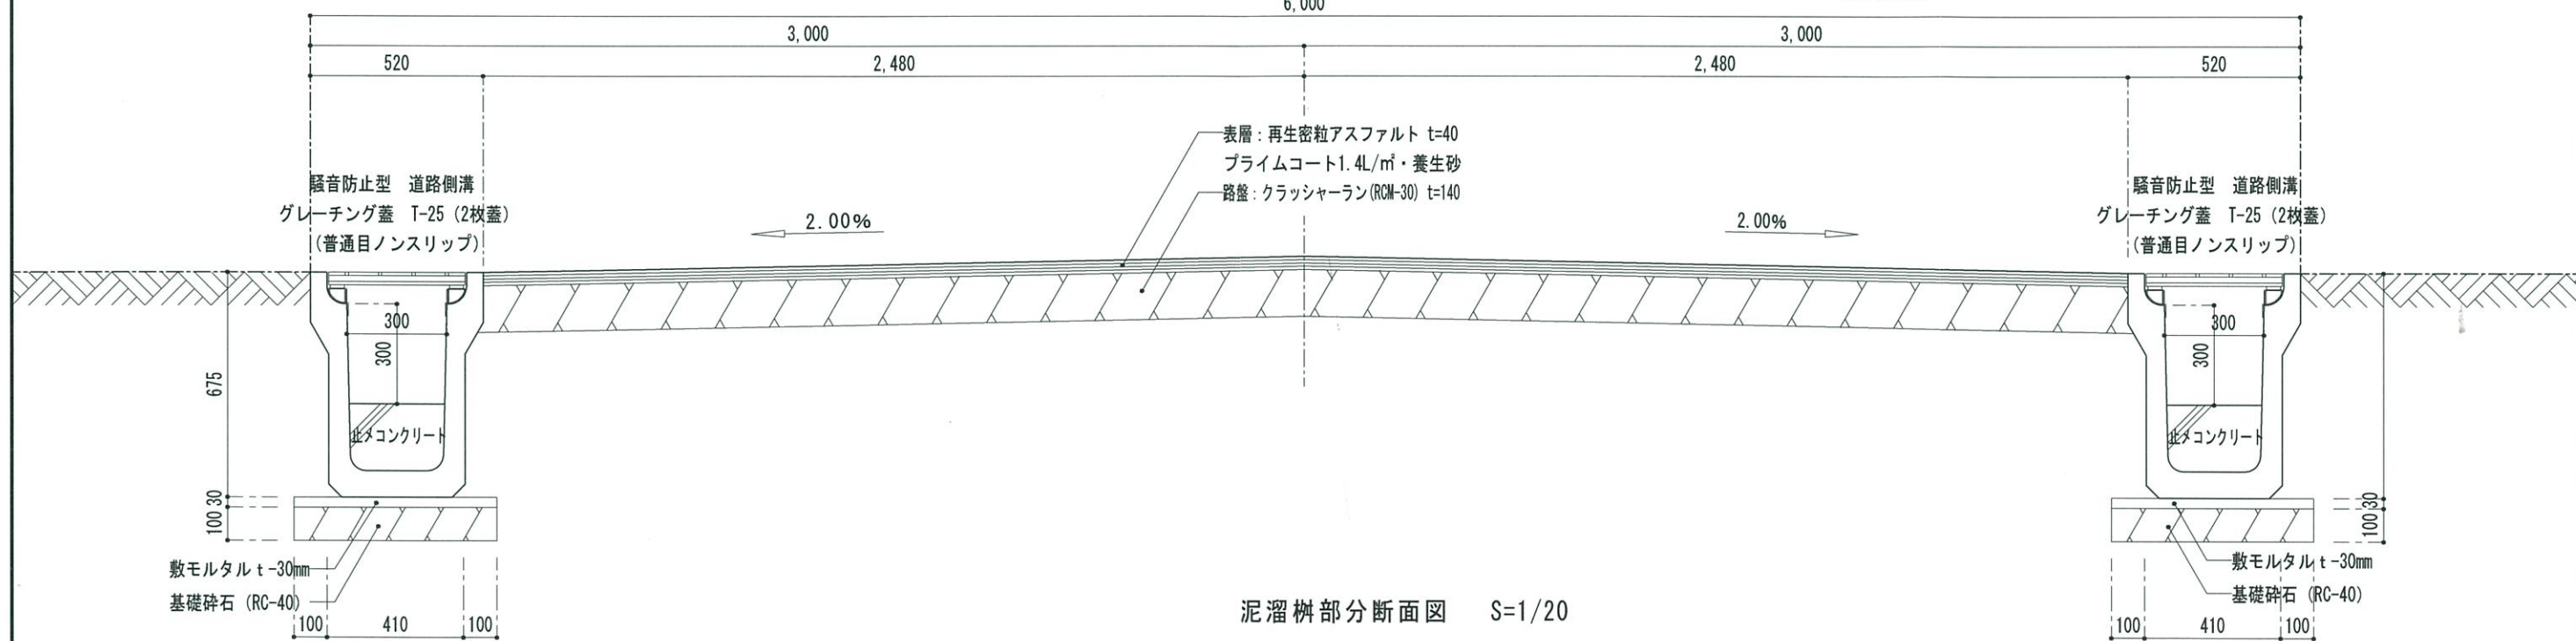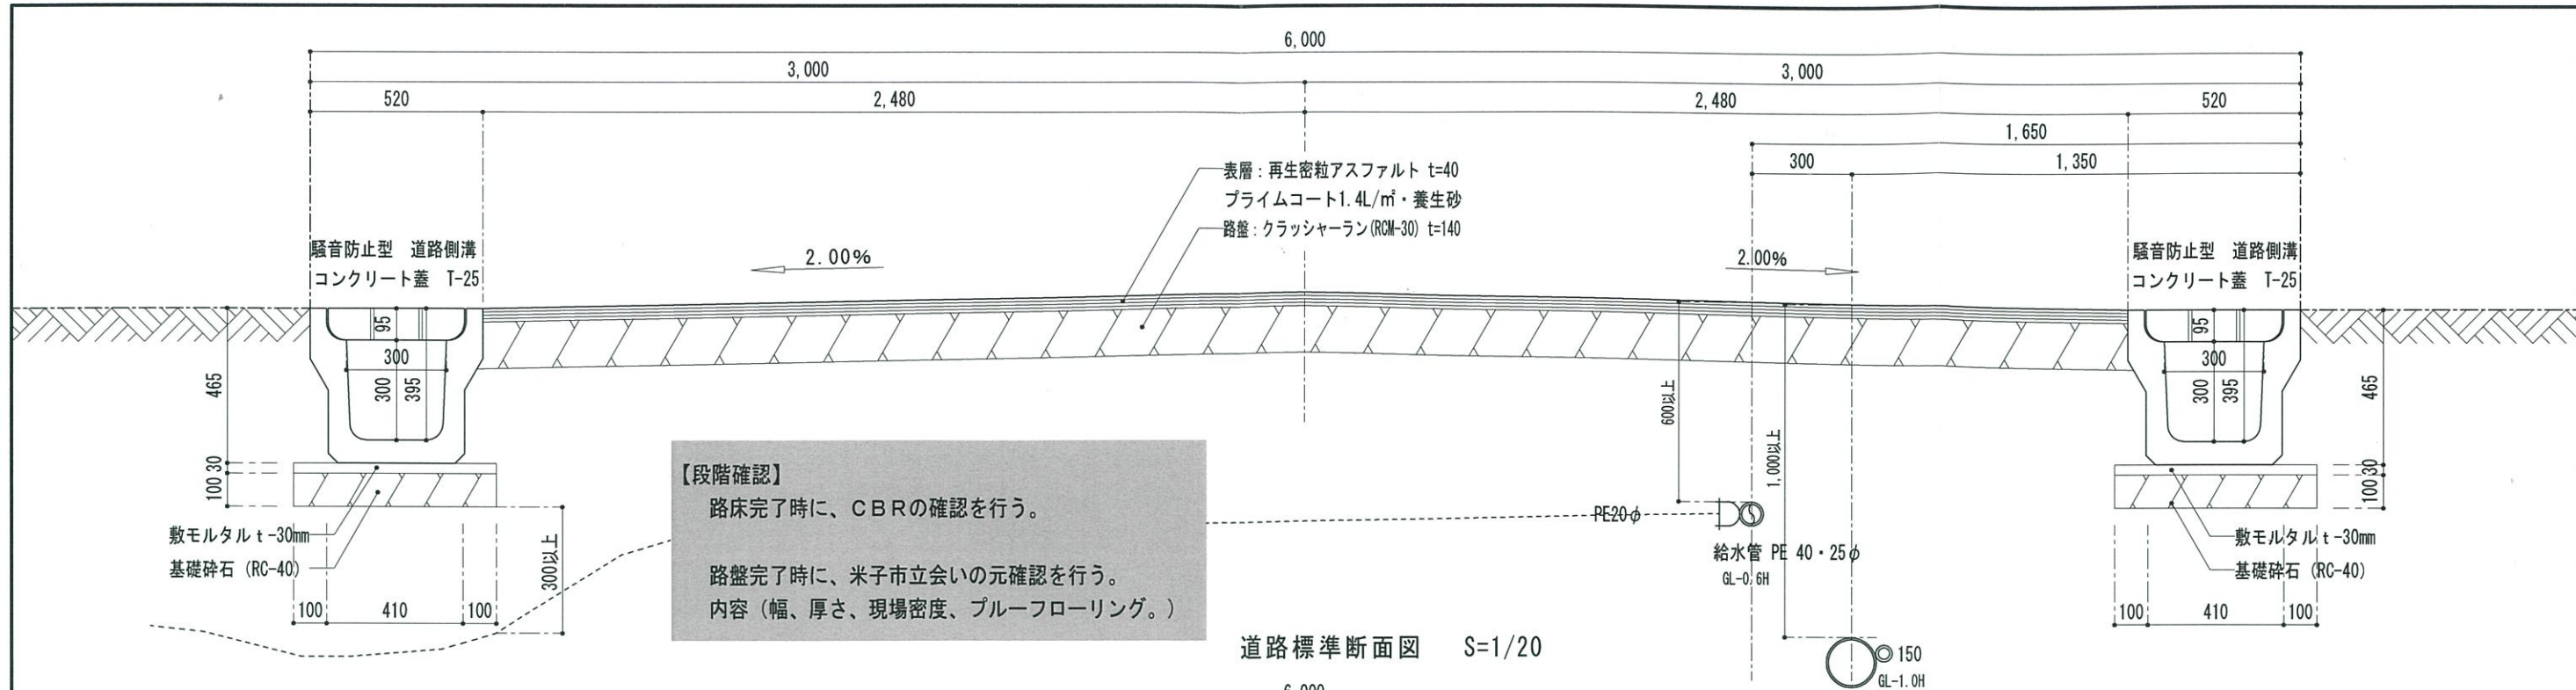

工事名称 (仮称)佐陀造成計画図			
図面名称 道路標準横断面図・C-C断面図			
設計年月日 2021/3/			
縮尺 1:20			図面番号 10/18
本城硝子建材商事株式会社 米子市二本木1111番地1 TEL 0859-27-1311 FAX 0859-27-2022			