
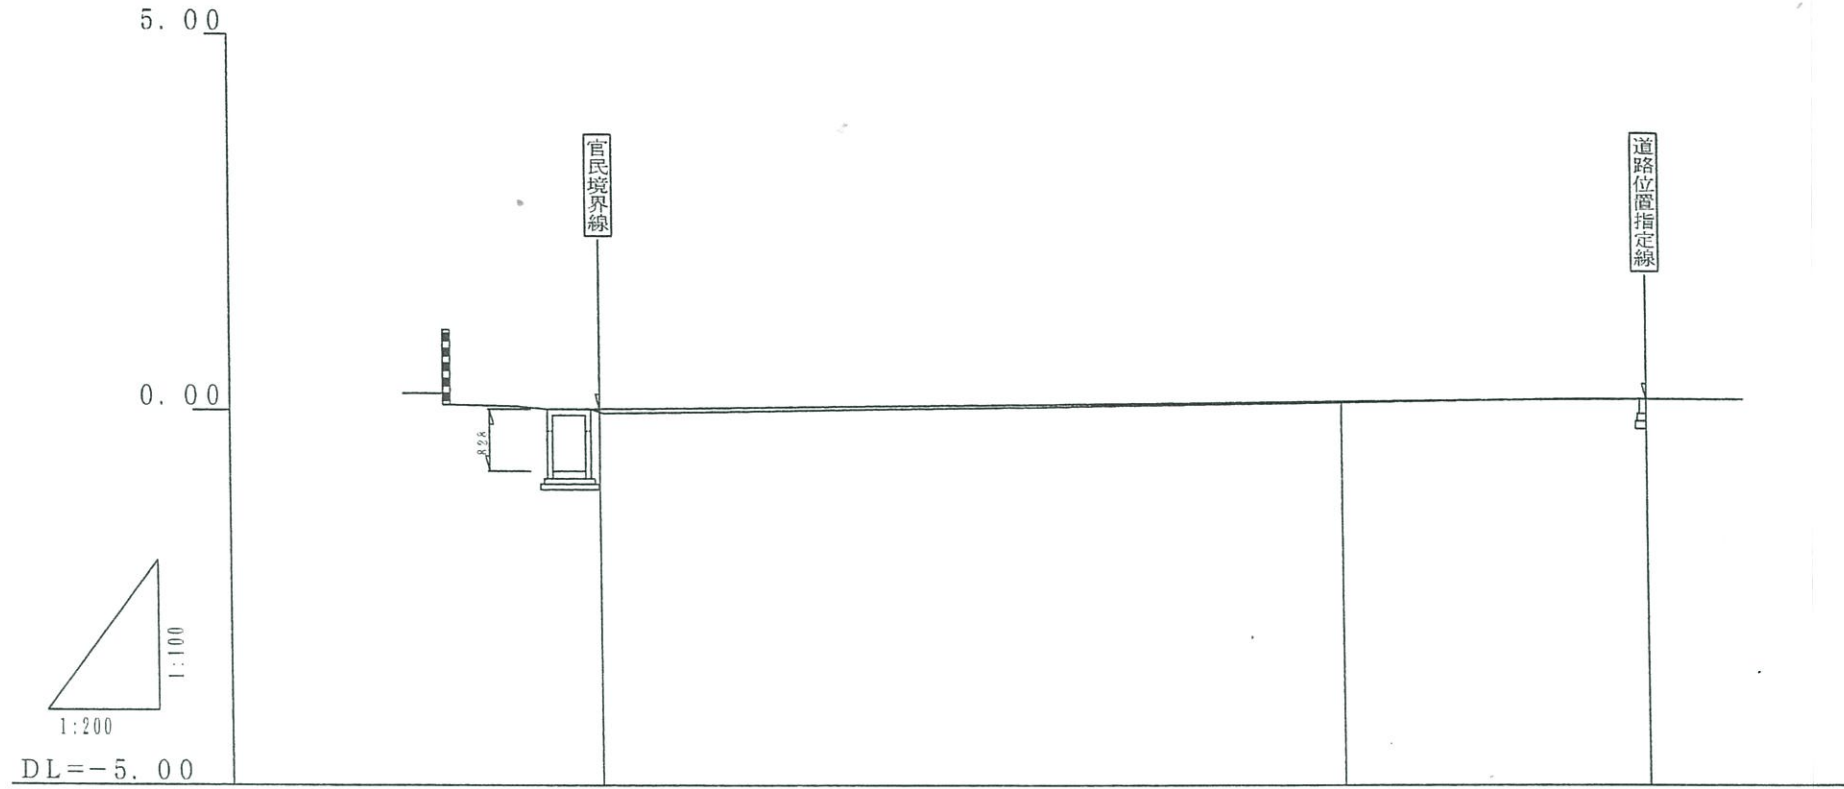


計画縦断面図 V=1:100
H=1:200

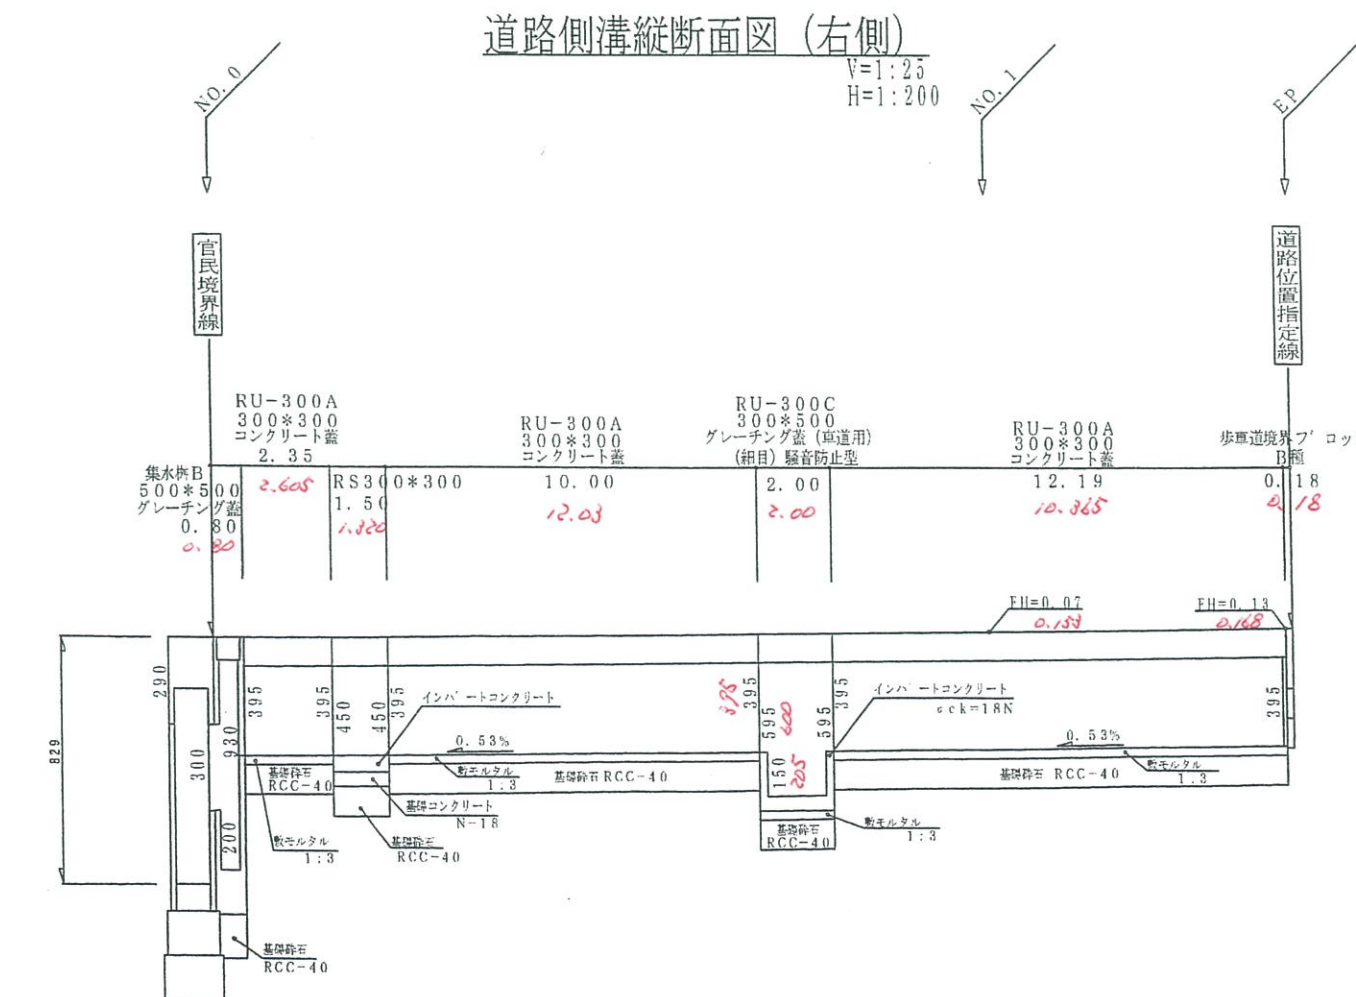

勾配	0.01 0.00%	0.12 0.183	0.16 0.192
計画高	0.01 0.004	0.12 0.183	0.16 0.192
地盤高	-0.05	0.10	0.15
追加距離	0.00	20.00 20.00	28.17 28.20
単距離	0.00	20.00 20.00	8.40 8.20
測点	NO. 0	NO. 1	EP

$$\begin{array}{l} V=1:25 \\ H=1:200 \end{array}$$


S = 1 : 50

