


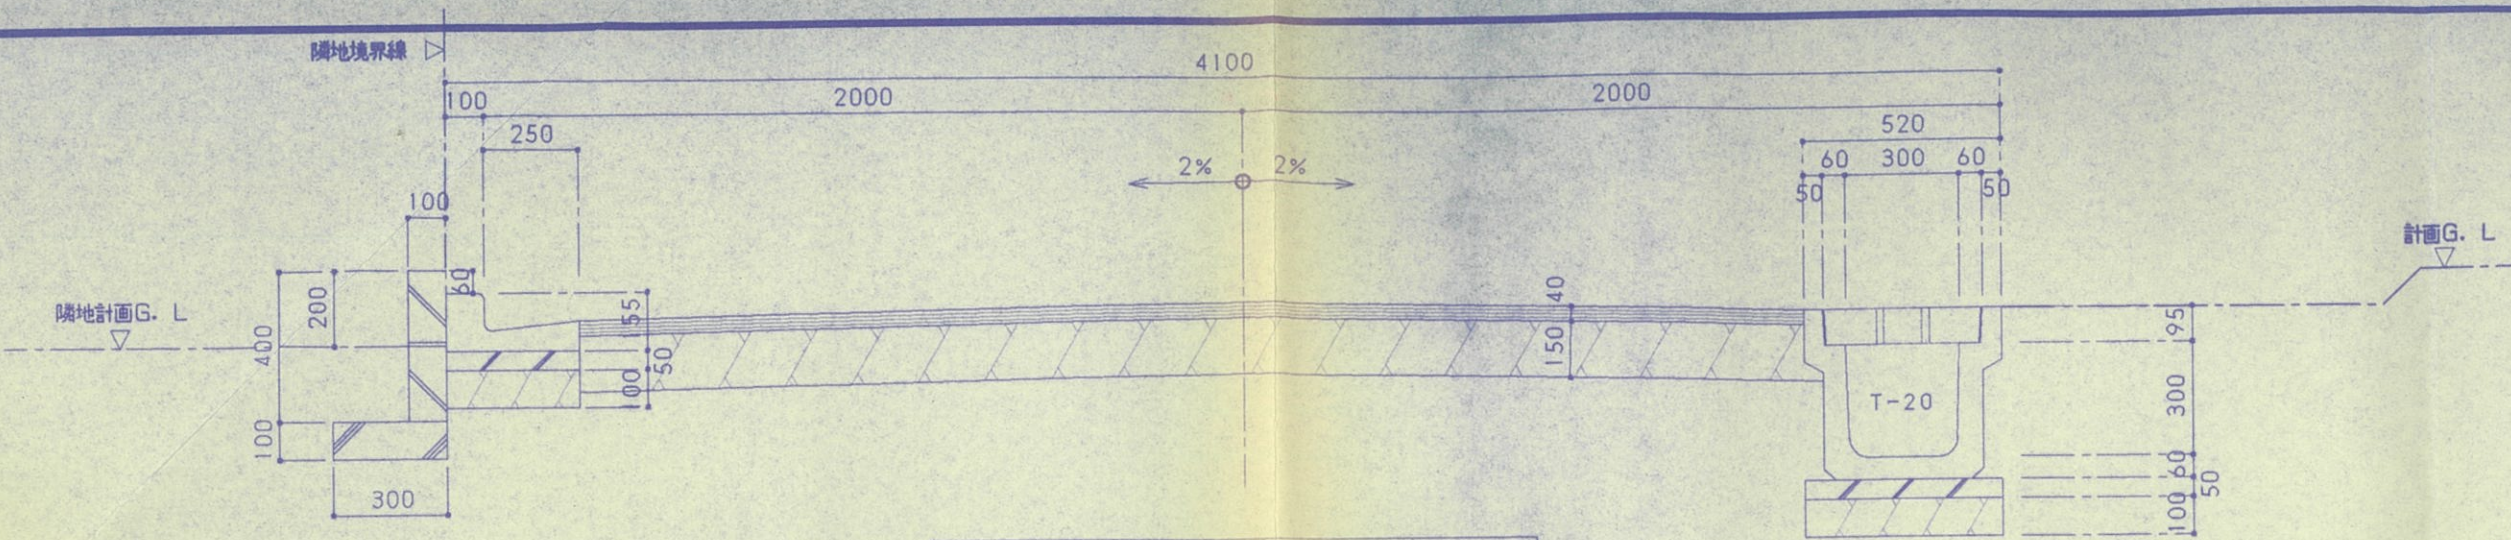


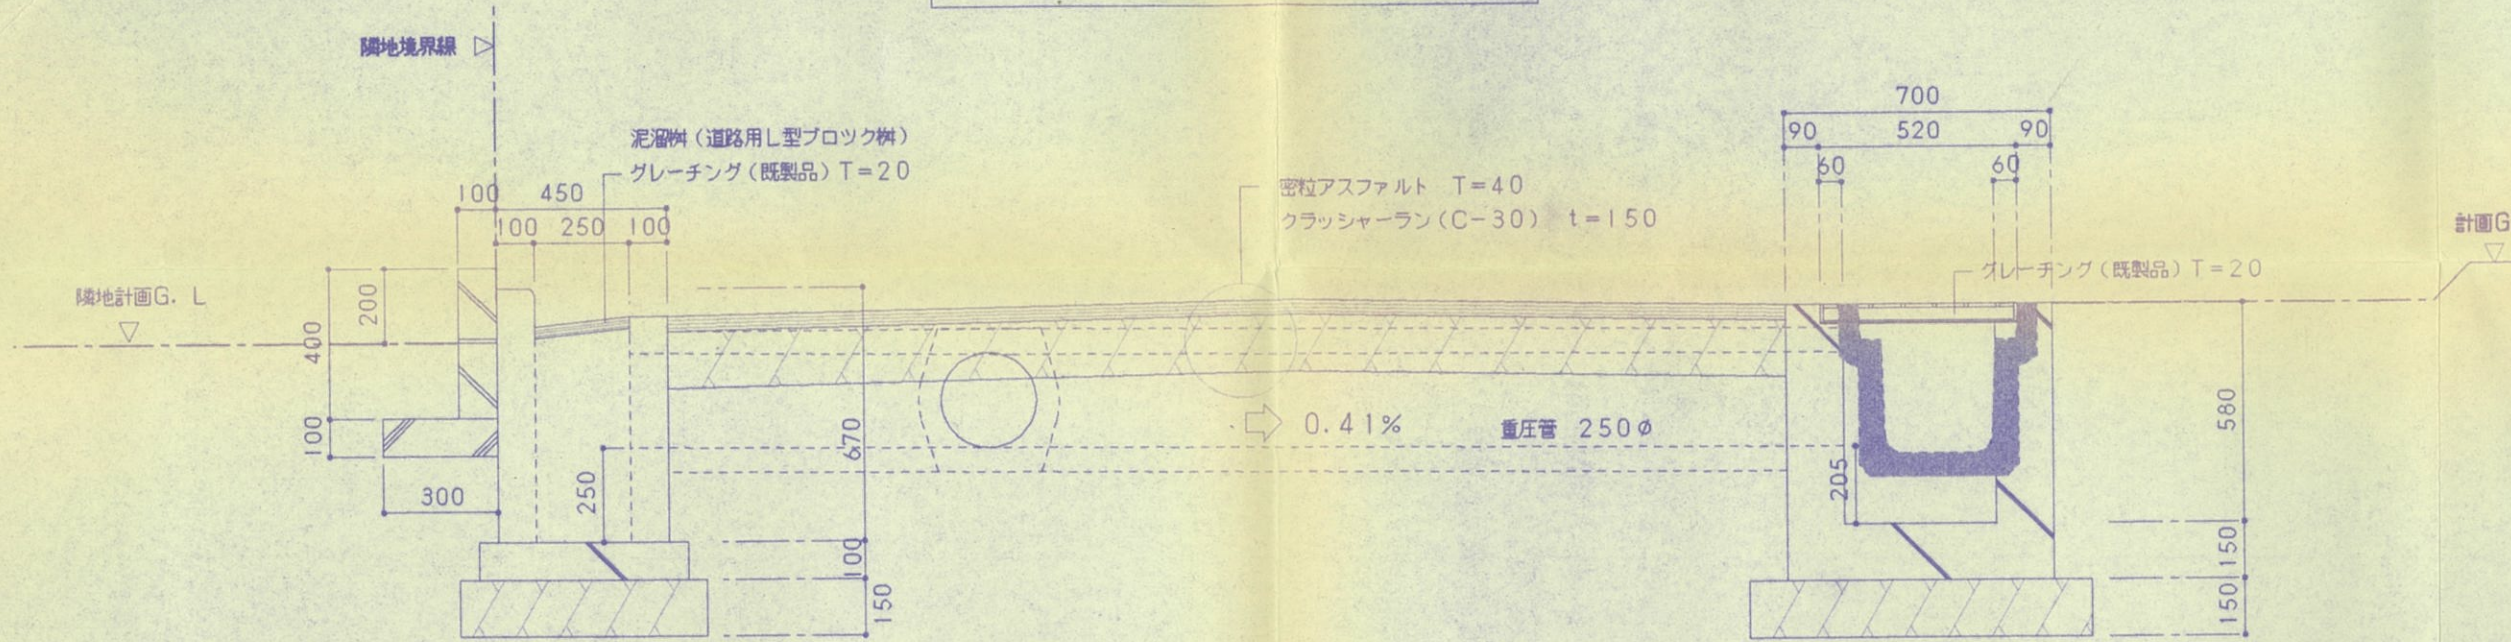



道路 断面図 S=1/20

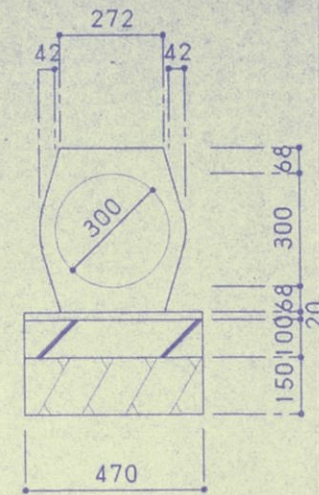

A点 断面図 S=1/20

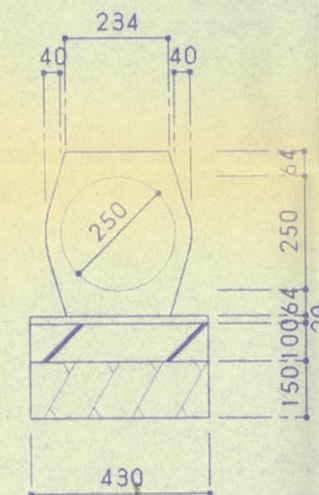

重圧管 断面図 S=1/20

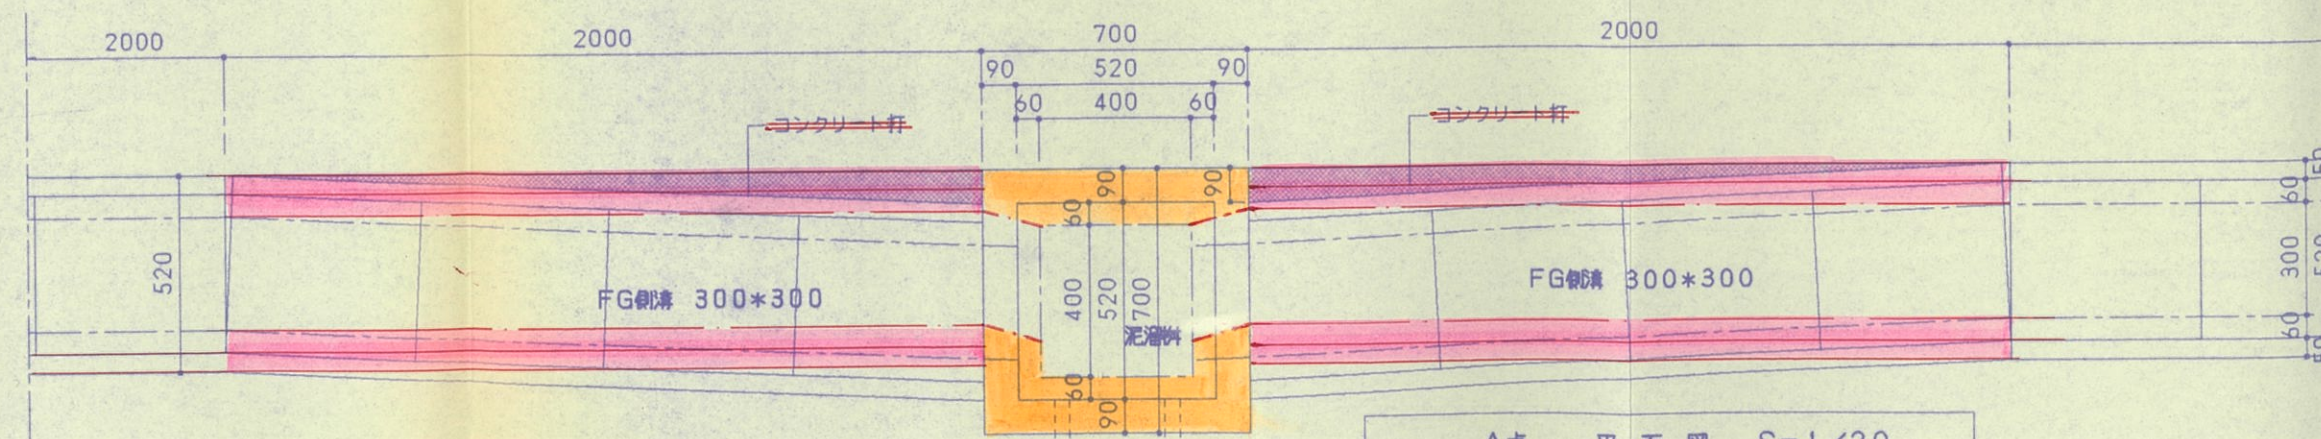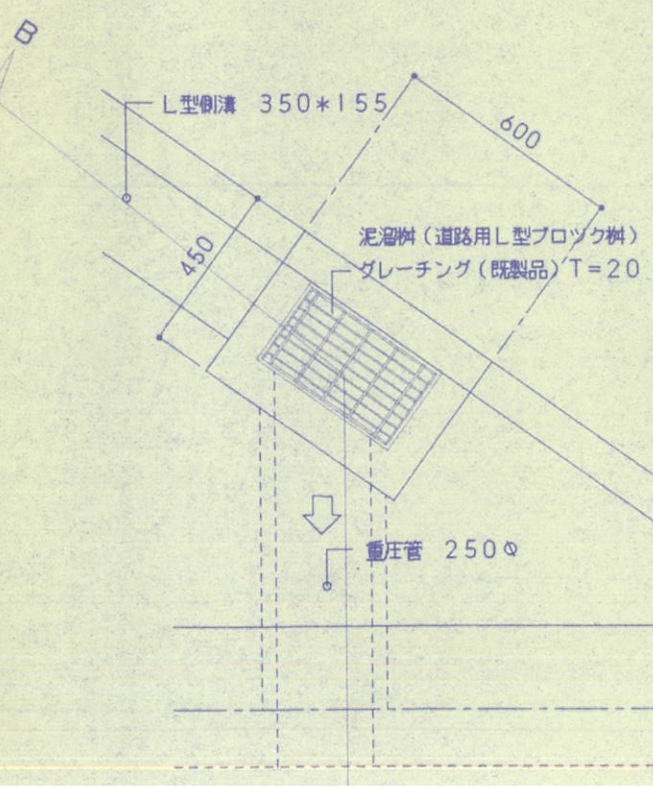

A点 平面図 S=1/20

