





計画道路平面図 1:200




凡例 *...計画道路勾配
#...側溝底勾配

住宅建設予定地


±0

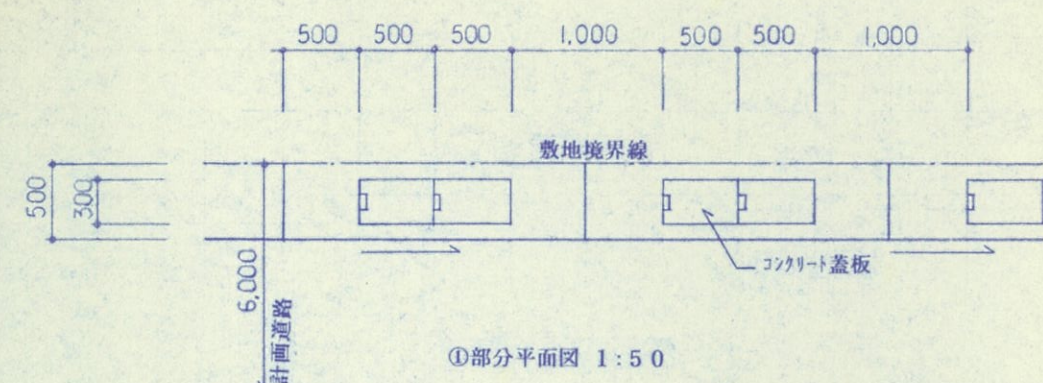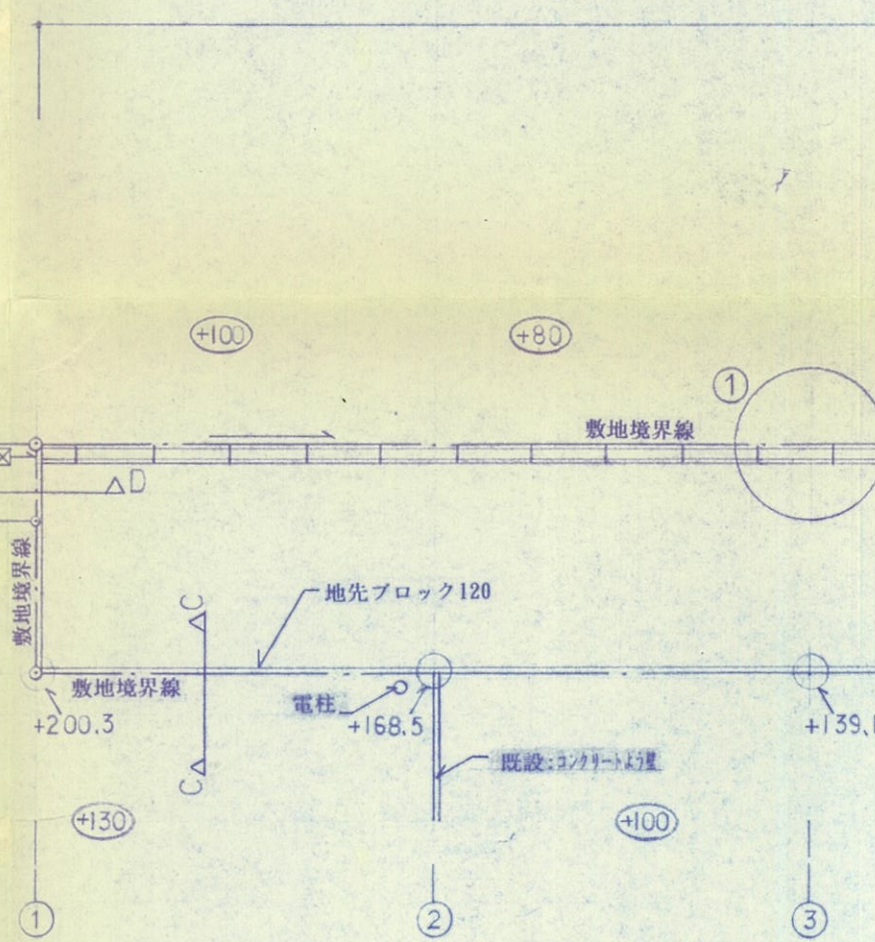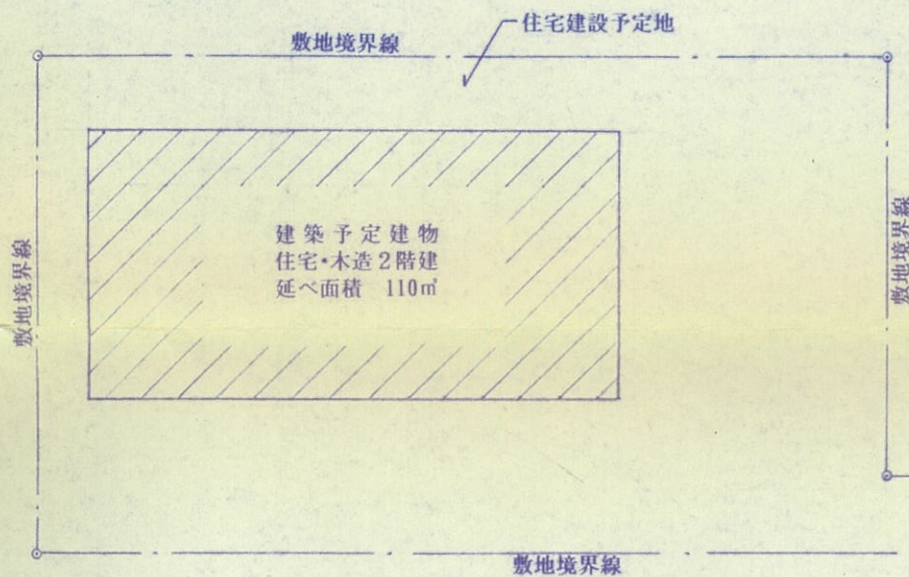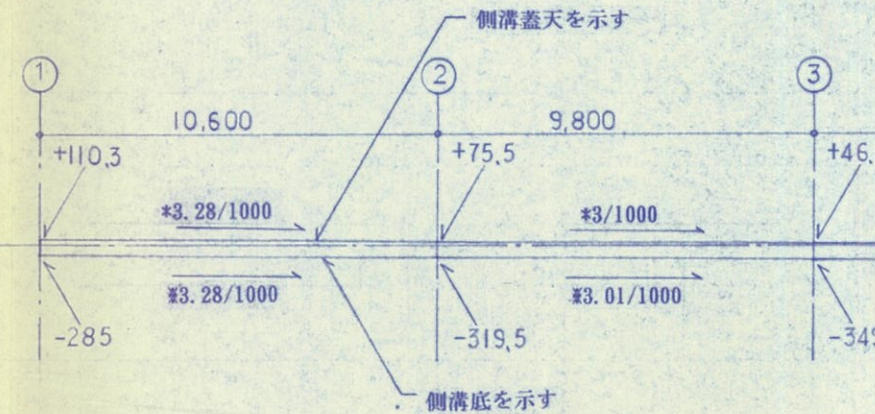


①部分平面図 1:50

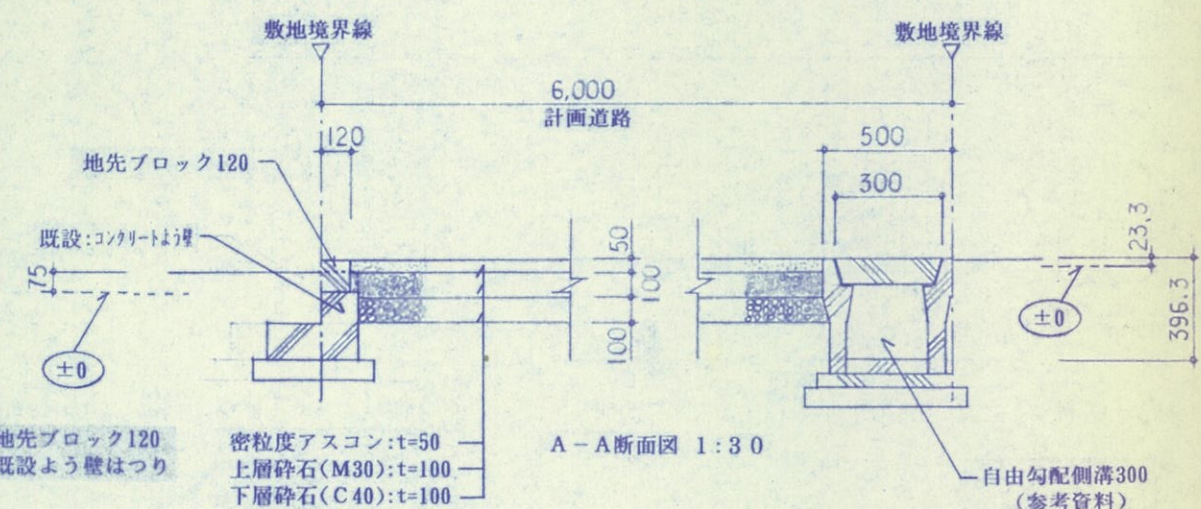


A-A断面図 1:30

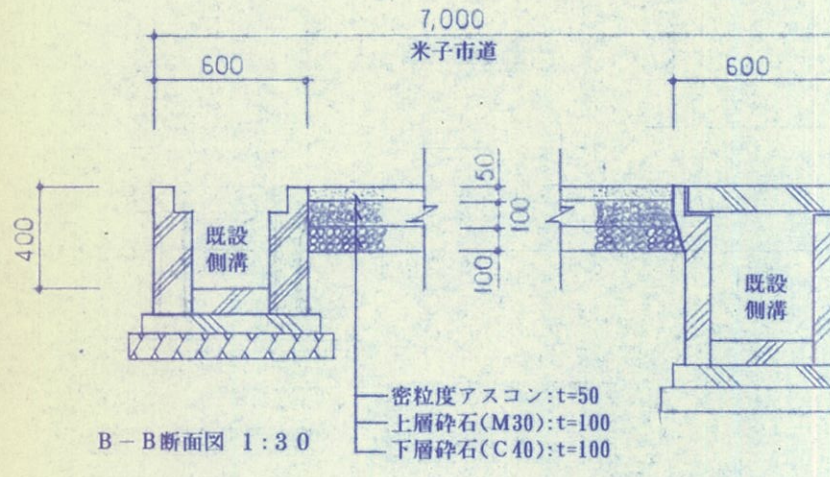

B-B断面図 1:30

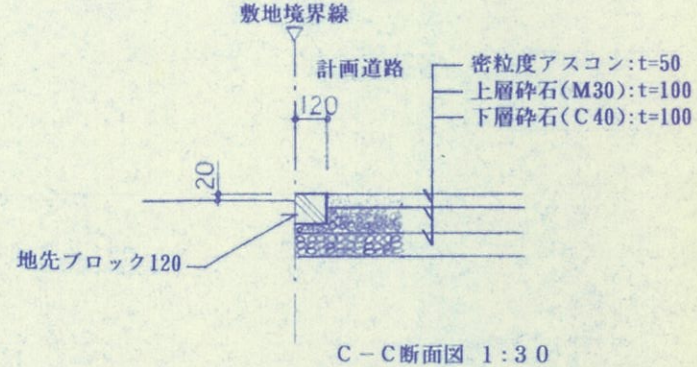

C-C断面図 1:30

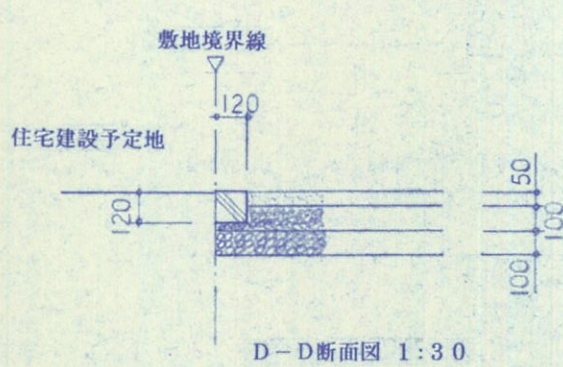


D-D断面図 1:30

記事





株式会


a-a断面図 1:200

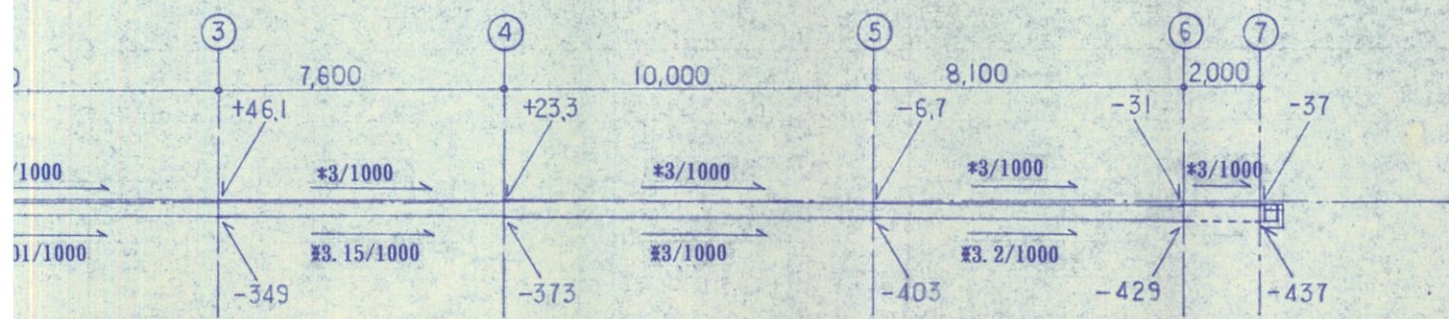



a-b断面図 1:200

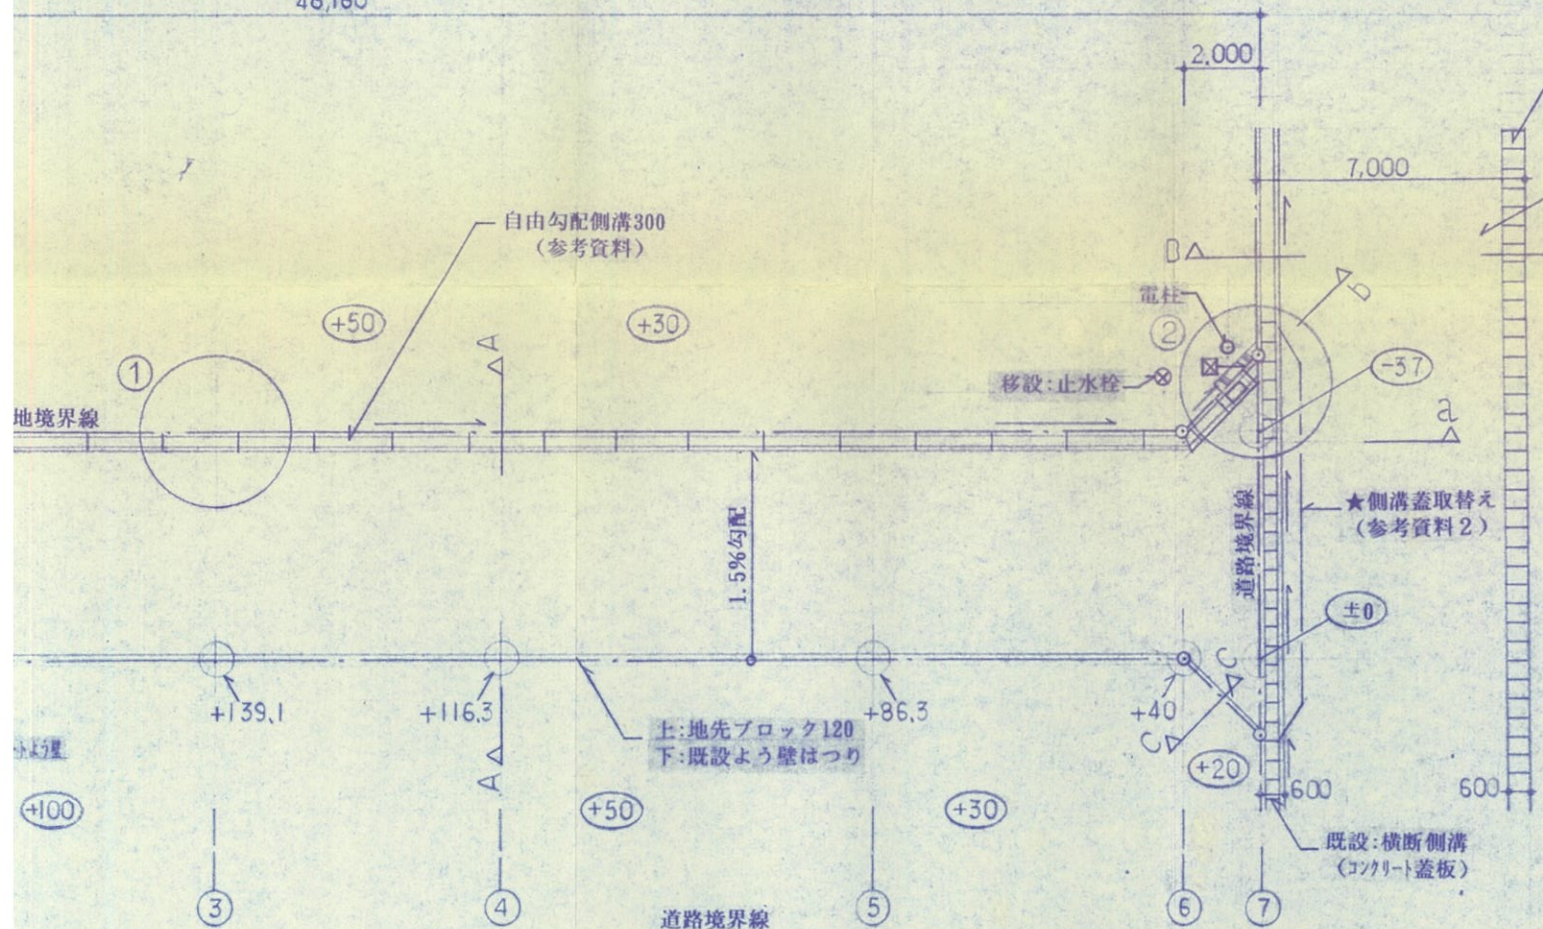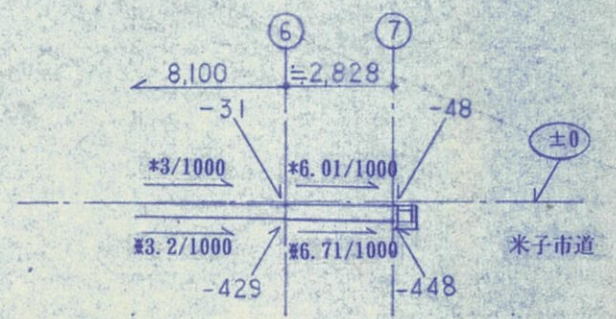

★既設蓋RC t100
→建設省規格蓋C2-B300(T20)
400×110×500に取替え


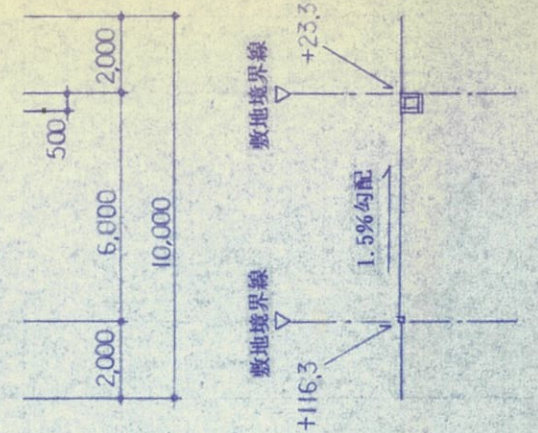


A-A断面図 1:200

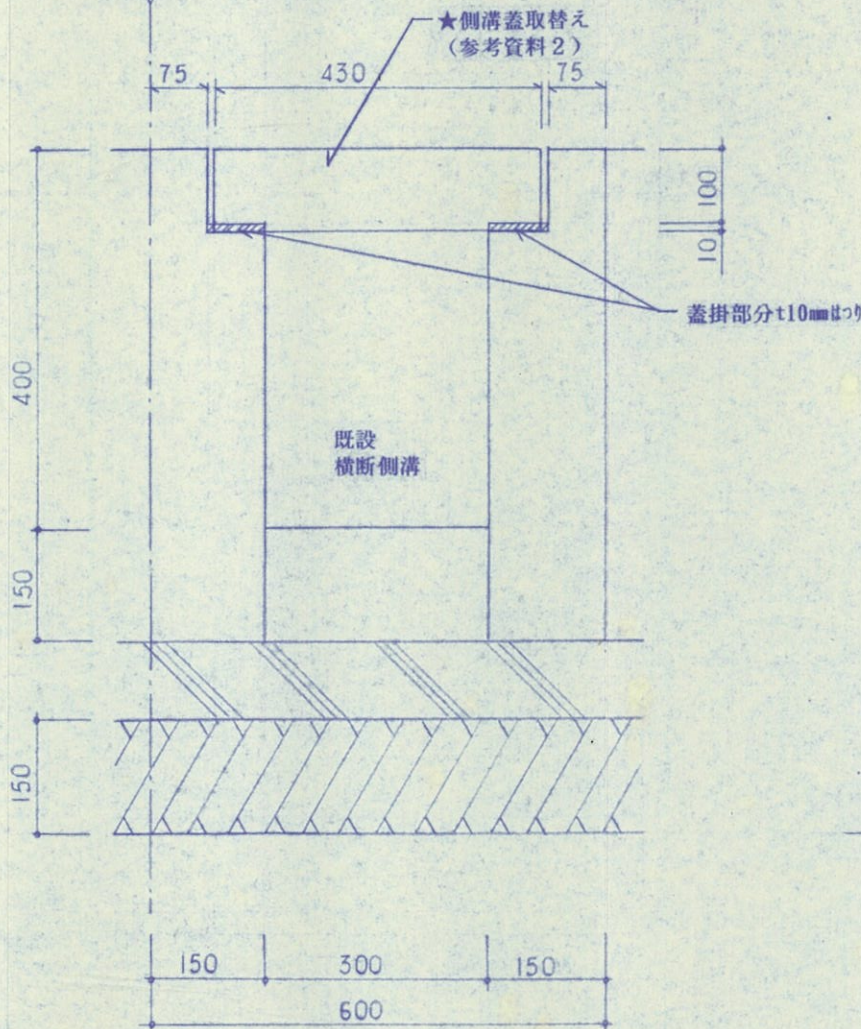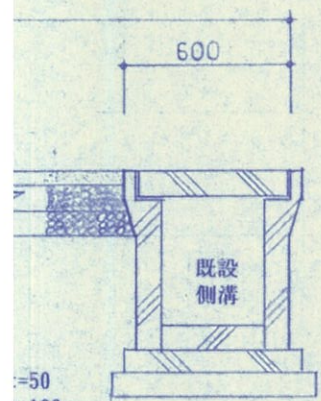

Y-Y断面図 1:10

②部分平面図 1:50

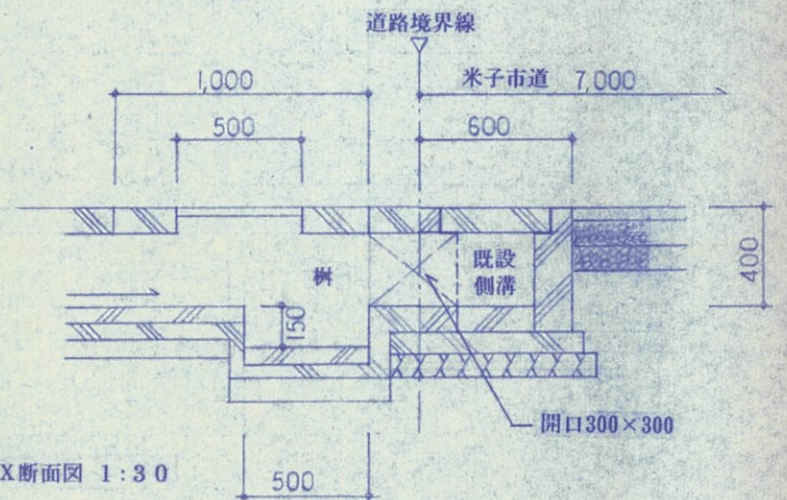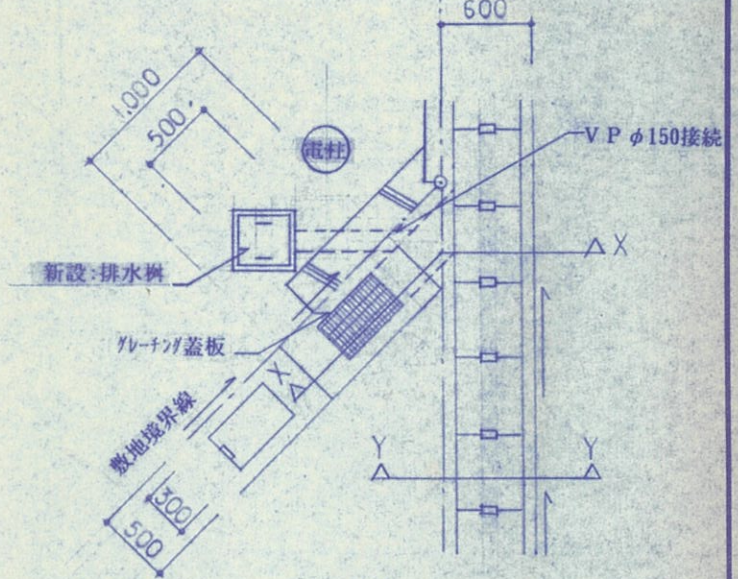

X-X断面図 1:30

面図 1:30