




BM±0 市道側溝断面

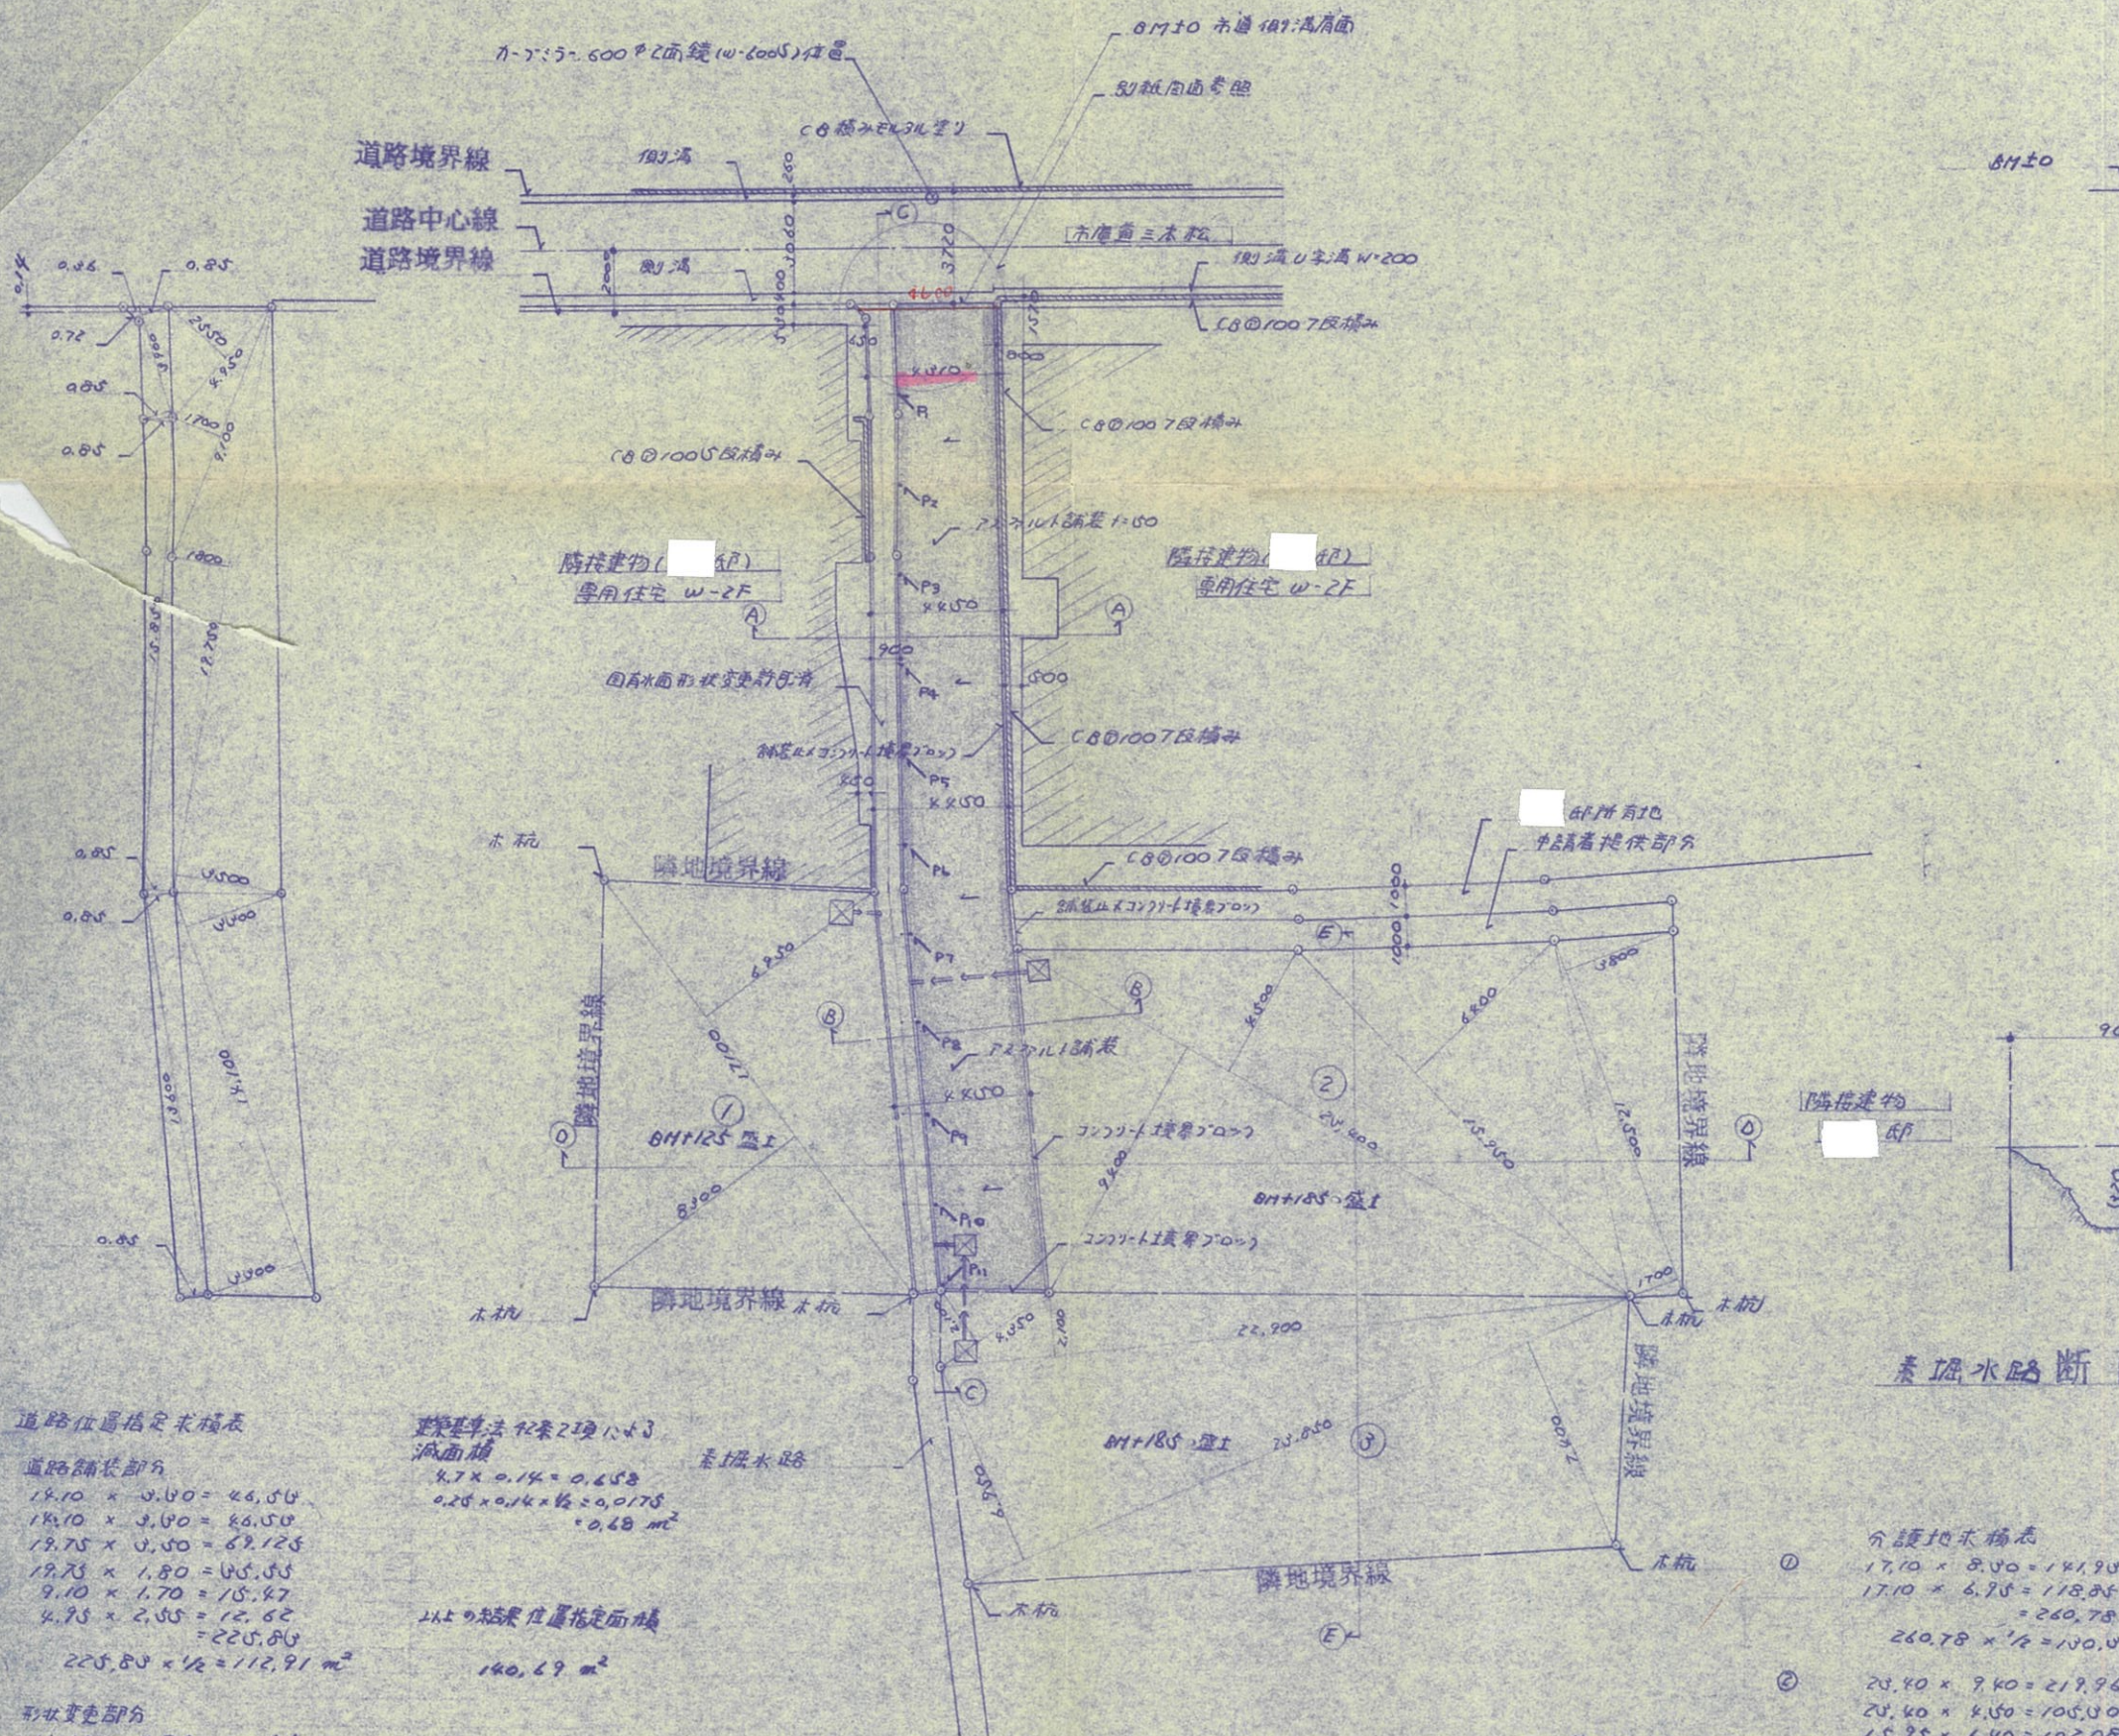

道路位置指定求積表

道路延長部分

$$\begin{aligned} 18.10 \times 0.40 &= 7.24 \\ 18.10 \times 0.40 &= 7.24 \\ 18.75 \times 0.50 &= 9.38 \\ 18.75 \times 1.80 &= 33.75 \\ 9.10 \times 1.70 &= 15.47 \\ 4.95 \times 2.55 &= 12.62 \\ &= 225.80 \\ 225.80 \times 1/2 &= 112.91 \text{ m}^2 \end{aligned}$$

形状変更部分

$$\begin{aligned} 15.60 \times 0.85 &= 13.26 \\ 15.60 \times 0.85 &= 13.26 \\ 15.85 \times 0.85 &= 13.47 \\ 15.85 \times 0.85 &= 13.47 \\ 5.90 \times 0.85 &= 5.01 \\ 5.90 \times 0.85 &= 5.01 \\ 0.72 \times 0.46 &= 0.33 \\ &= 56.90 \\ 56.90 \times 1/2 &= 28.45 \text{ m}^2 \end{aligned}$$

建築基準法第22条に基

減面積

$$\begin{aligned} 4.7 \times 0.14 &= 0.66 \\ 0.25 \times 0.14 \times 1/2 &= 0.0175 \\ &= 0.68 \text{ m}^2 \end{aligned}$$

以上の結果位置指定面積

$$140.69 \text{ m}^2$$

素掘水路

$$\begin{aligned} 4.7 \times 0.14 &= 0.66 \\ 0.25 \times 0.14 \times 1/2 &= 0.0175 \\ &= 0.68 \text{ m}^2 \end{aligned}$$

位置指定部分丈量図 1:250

位置指定配置図 1:250

P-建設位置

分譲地求積表

$$\begin{aligned} 17.10 \times 8.40 &= 143.64 \\ 17.10 \times 6.95 &= 118.85 \\ &= 262.49 \\ 262.49 \times 1/2 &= 131.24 \\ 20.40 \times 9.40 &= 191.76 \\ 20.40 \times 4.50 &= 91.80 \\ 15.95 \times 6.40 &= 102.08 \\ 12.50 \times 1.70 &= 21.25 \\ 12.50 \times 3.80 &= 47.50 \\ &= 476.0 \\ 476.09 \times 1/2 &= 238.04 \\ 20.85 \times 7.40 &= 154.29 \\ 20.85 \times 6.95 &= 144.90 \\ 22.90 \times 2.10 &= 48.09 \\ 4.05 \times 2.10 &= 8.51 \\ &= 399.48 \\ 399.48 \times 1/2 &= 199.74 \end{aligned}$$