



平面図

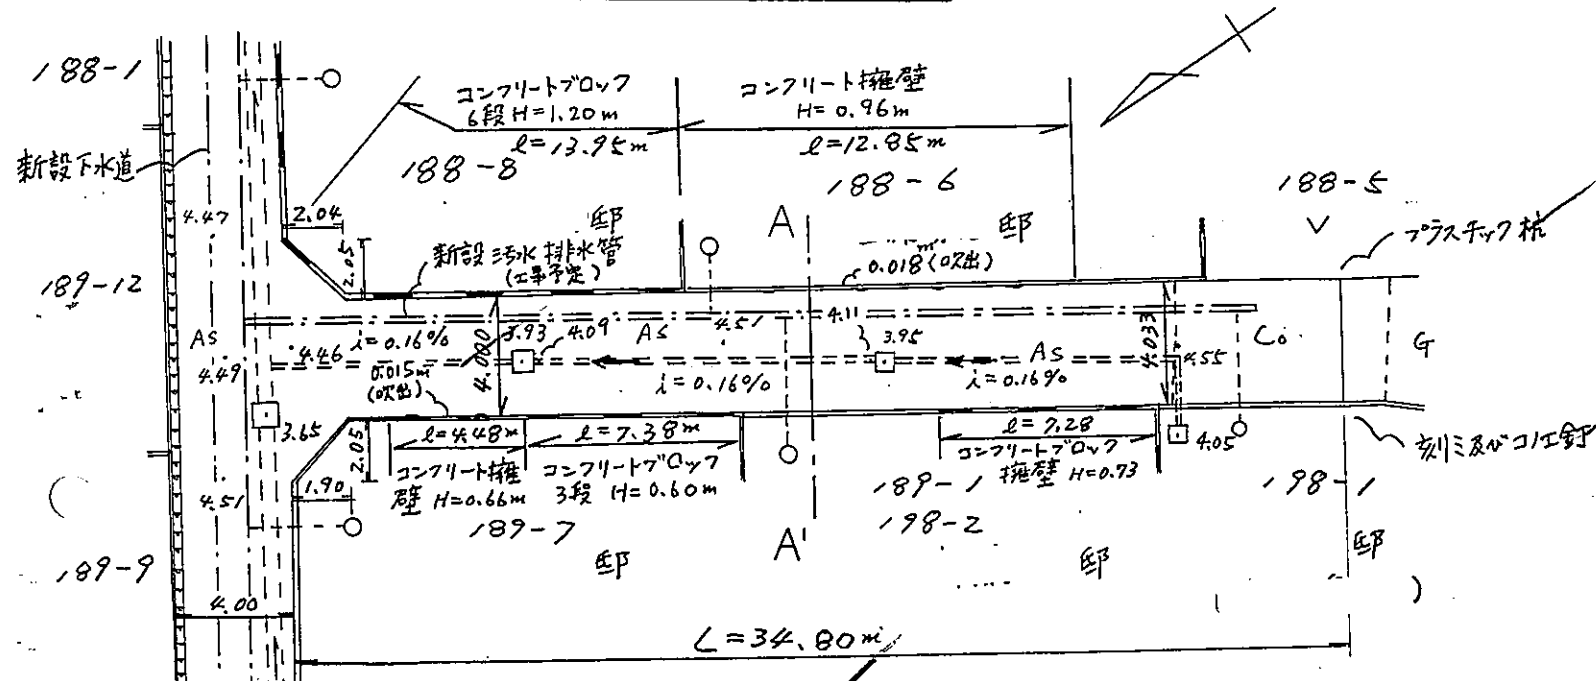



$S = 1/250$

断面図

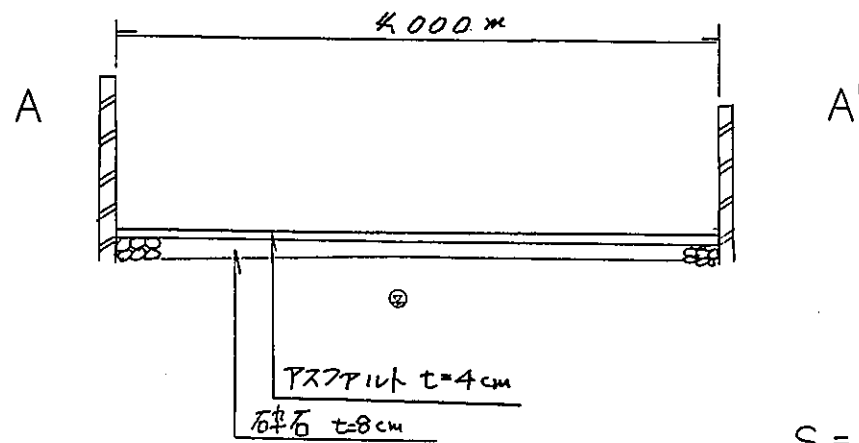

$S = 1/50$

集水樹の構造図

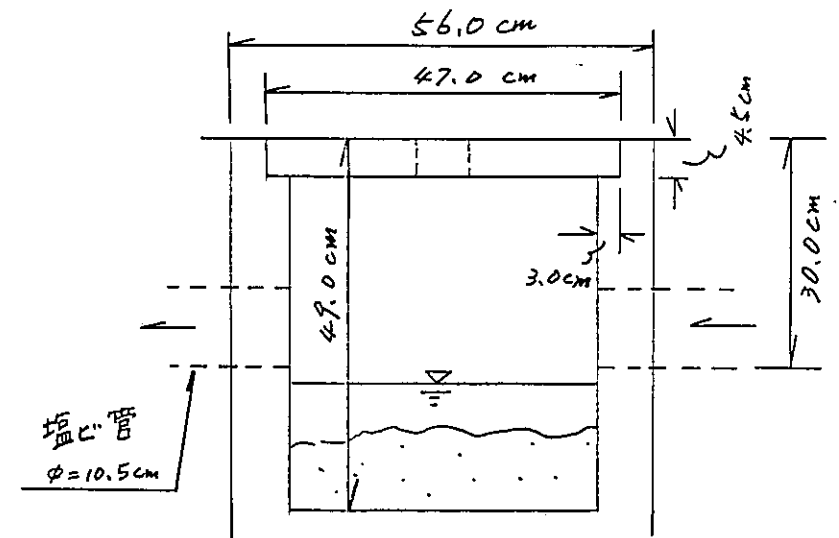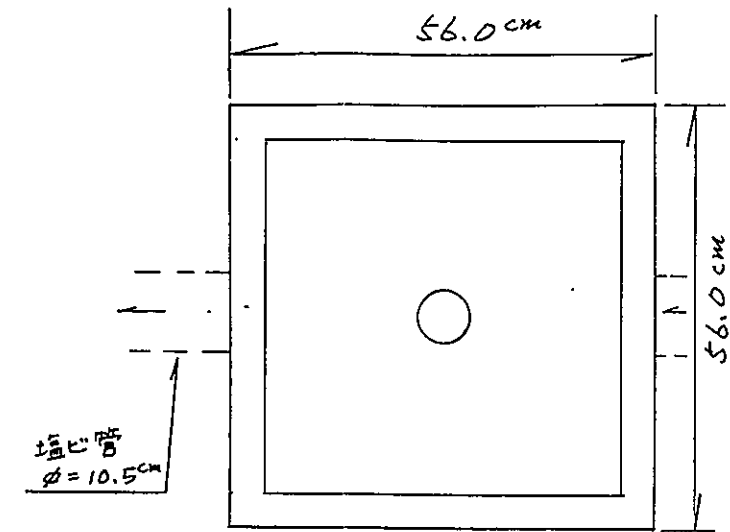

$S = 1/10$