


申請地

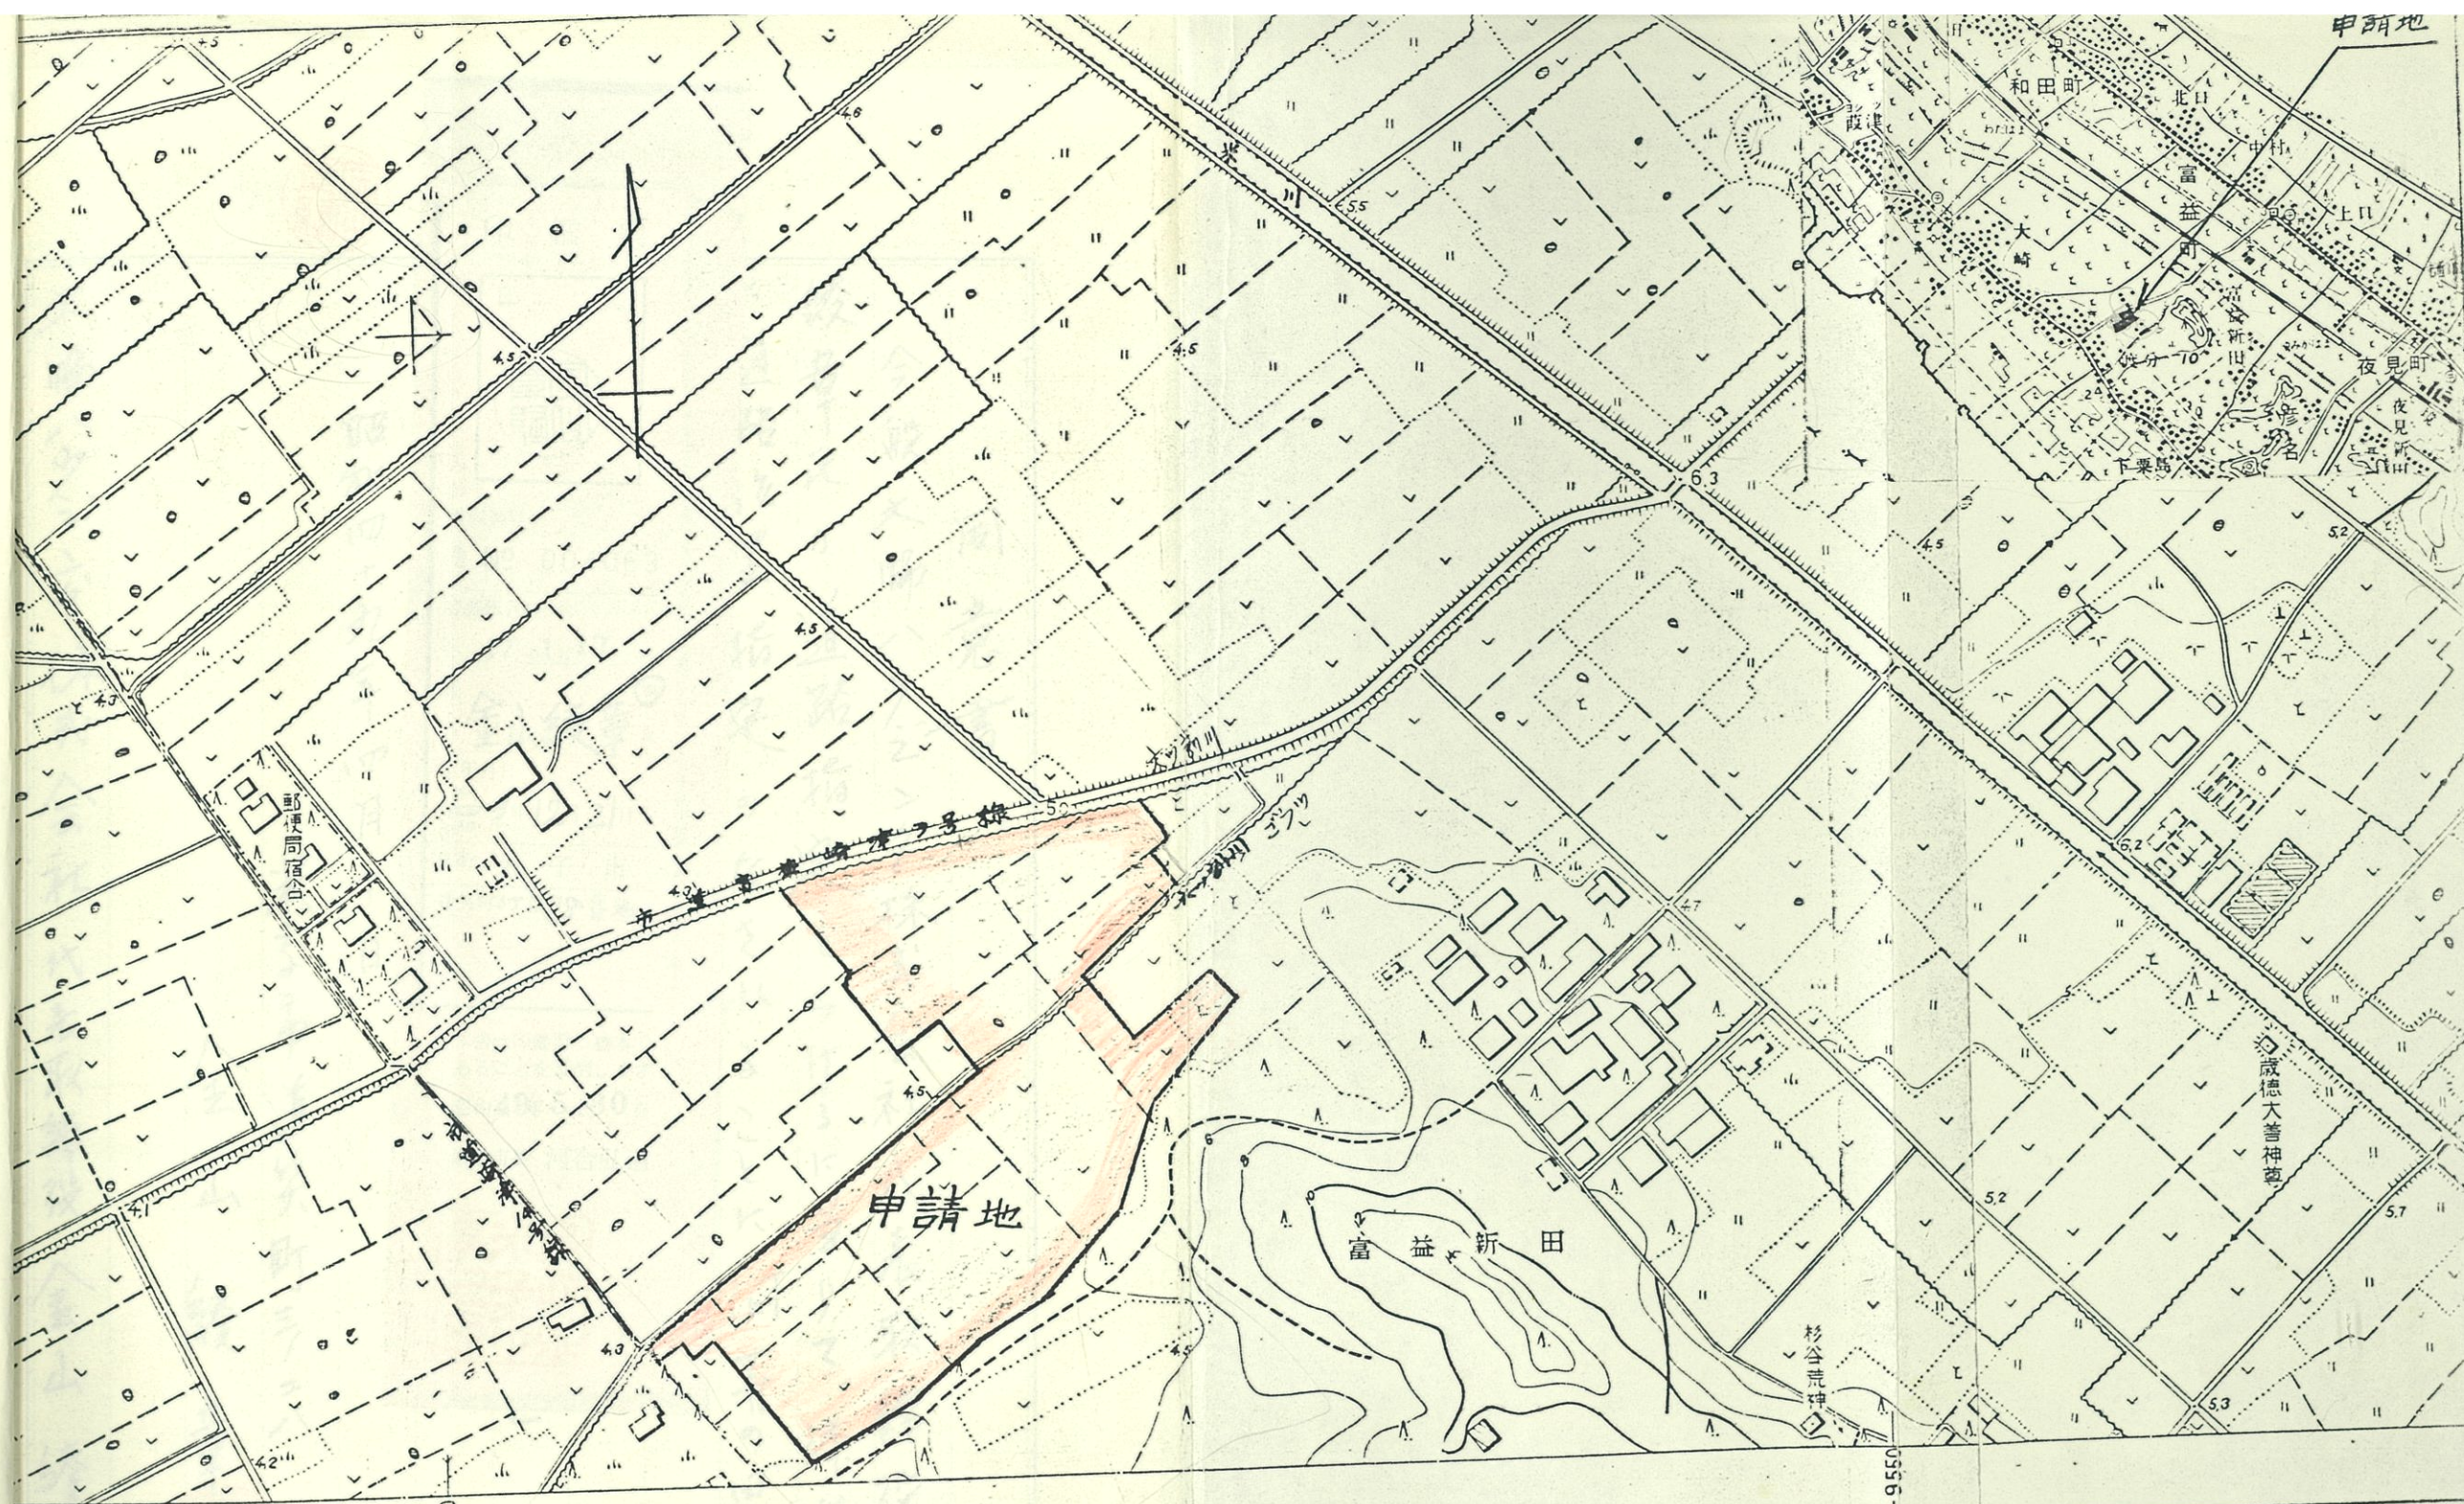

1:2,500

200

300

400

500m