


道路平面図

米子市東福原字北原ノ三

$$S = \frac{1}{300}$$




測所設置位置

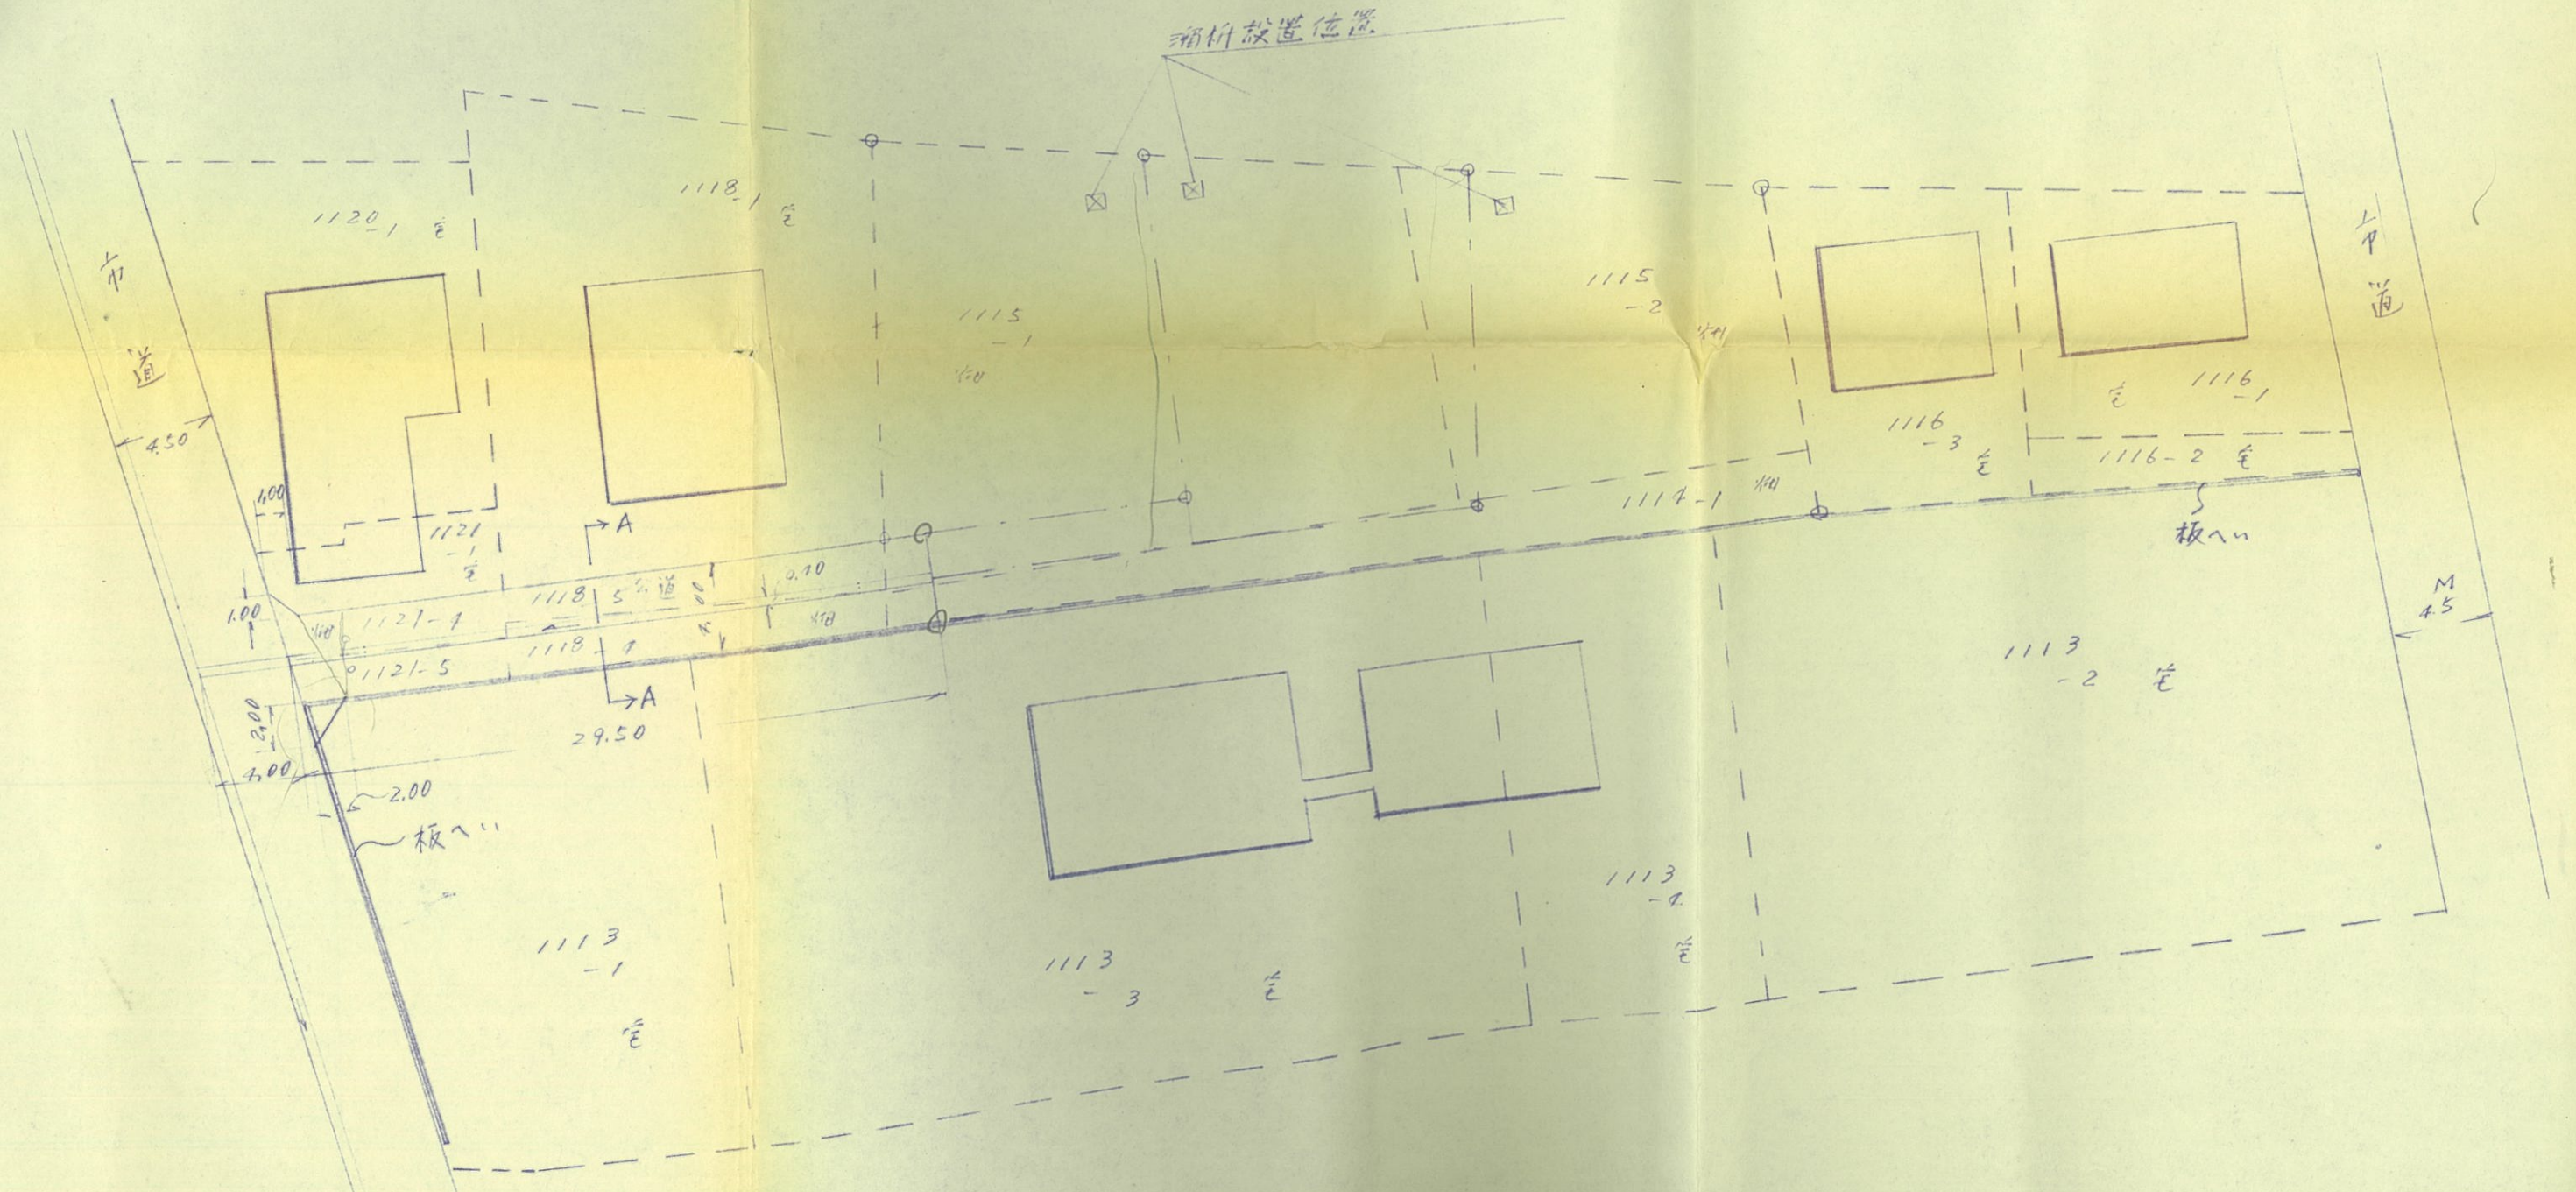

横断定規図




(A-A断面)

S=1:30

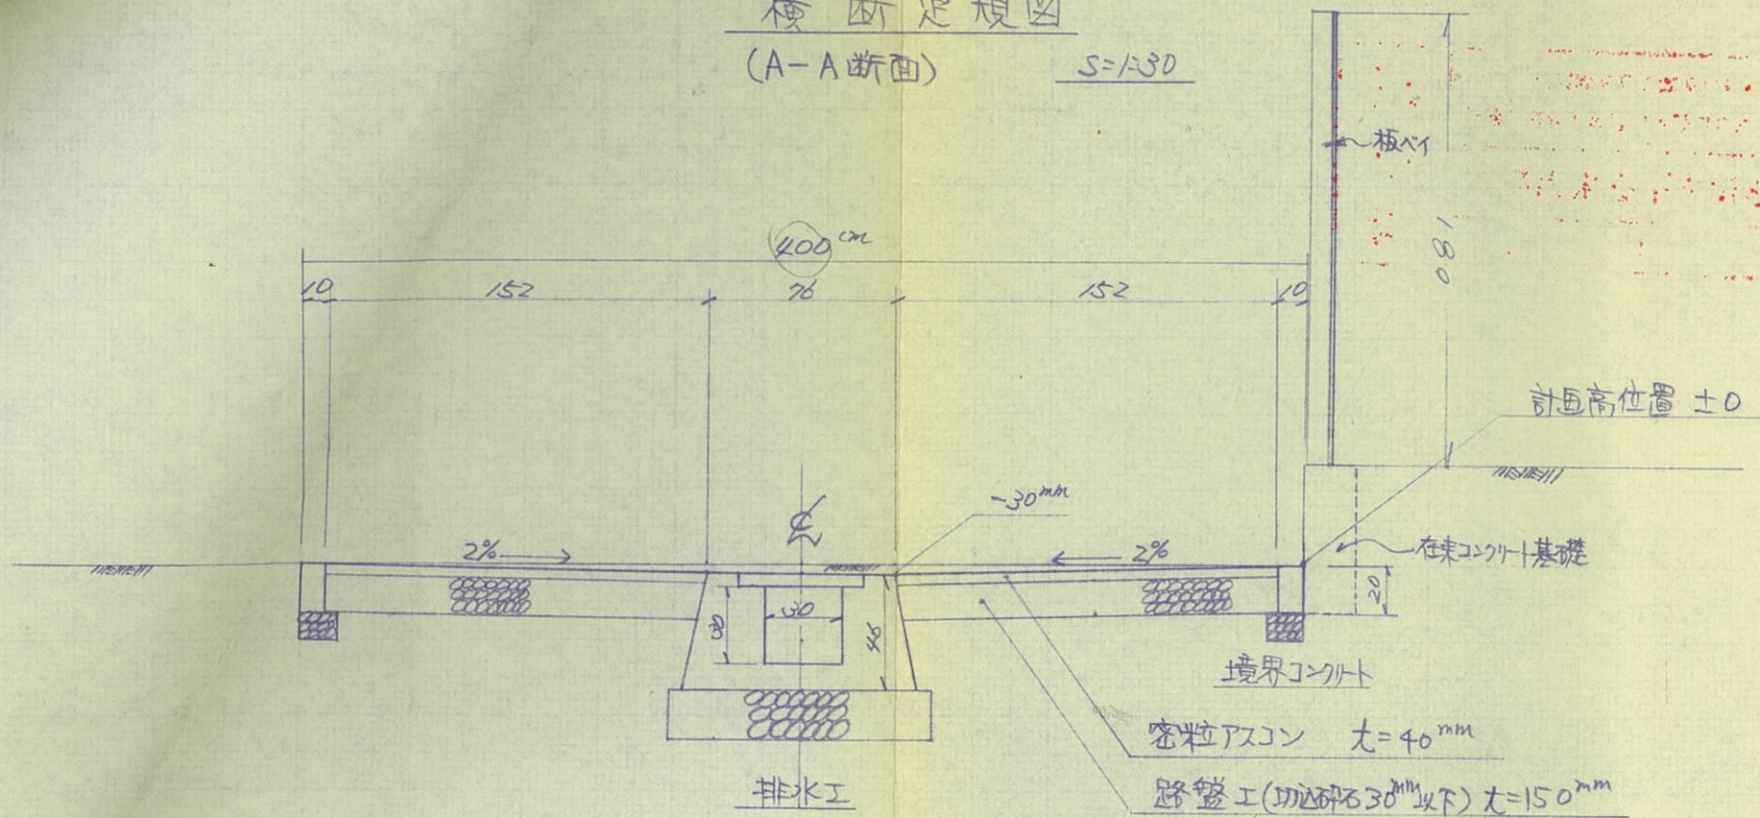

市道部 流末工

S=1:50

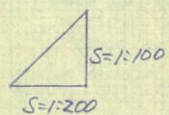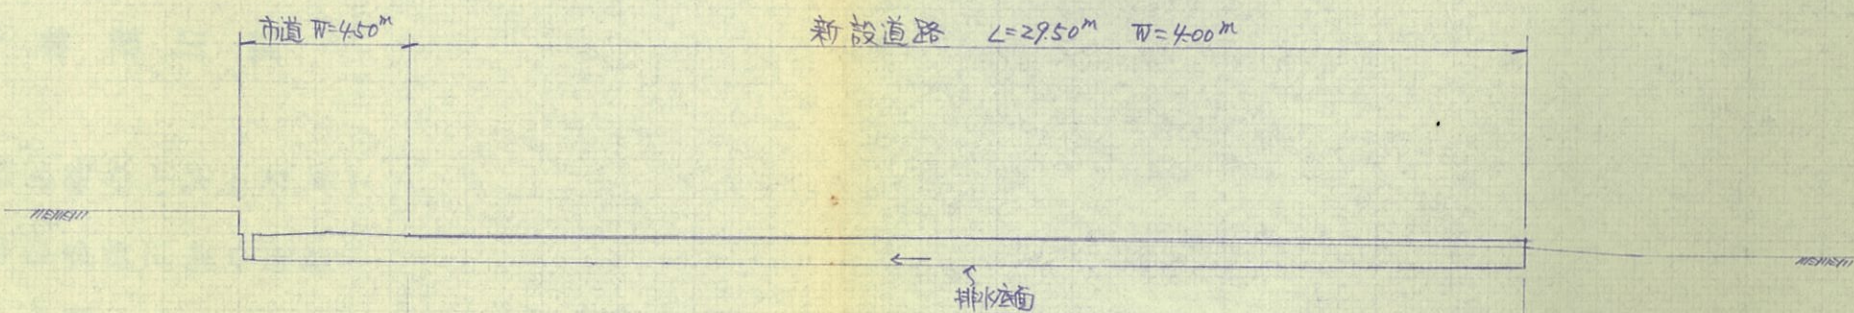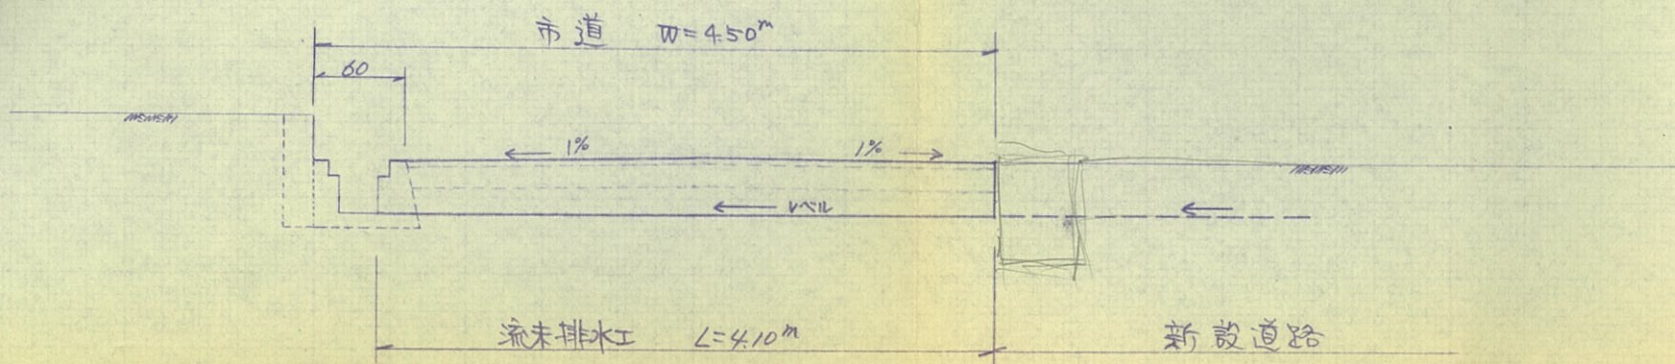

勾配	1/200
盛土	0
掘削	5.00
排水	5.00