



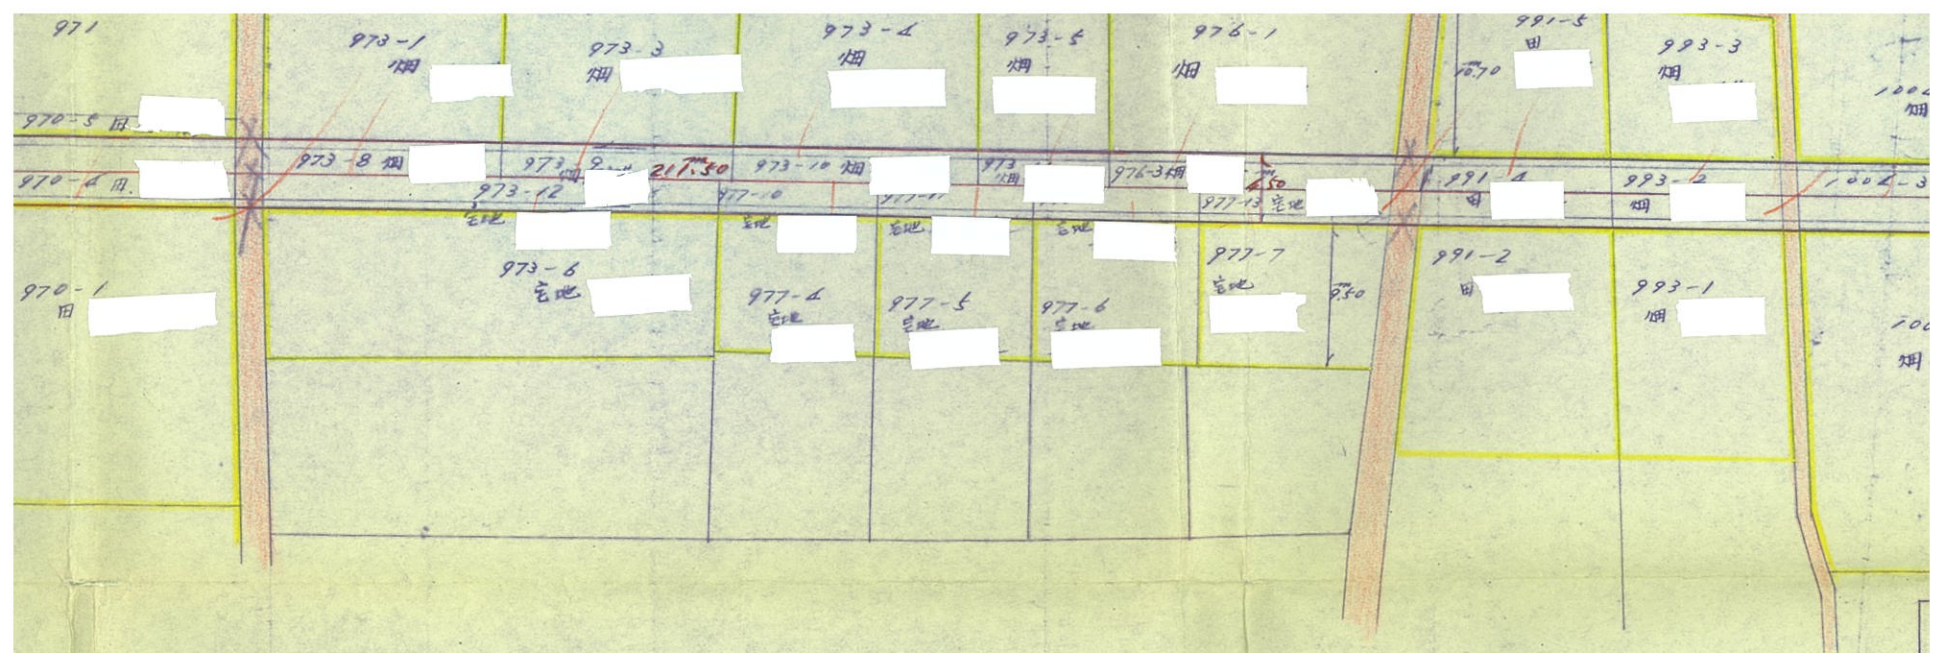

道路標準断面図

1/50

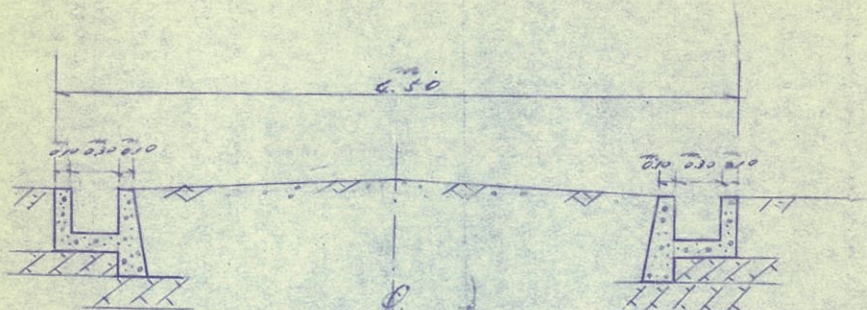

N 1/50