



# 道路標準横断面图

$N = 1/20$

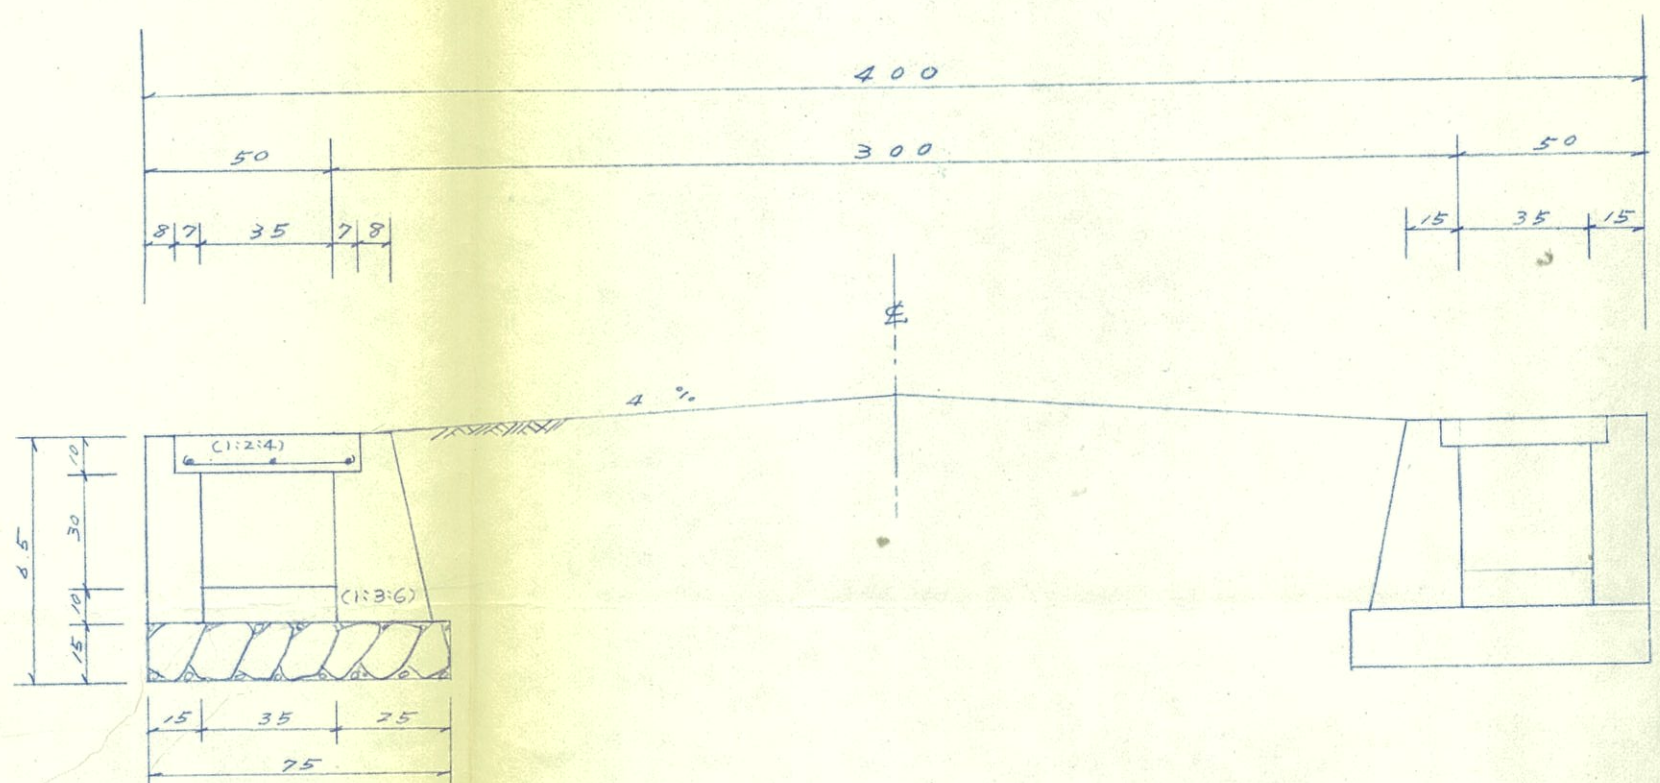


## 床板配筋图

$N = 1/20$

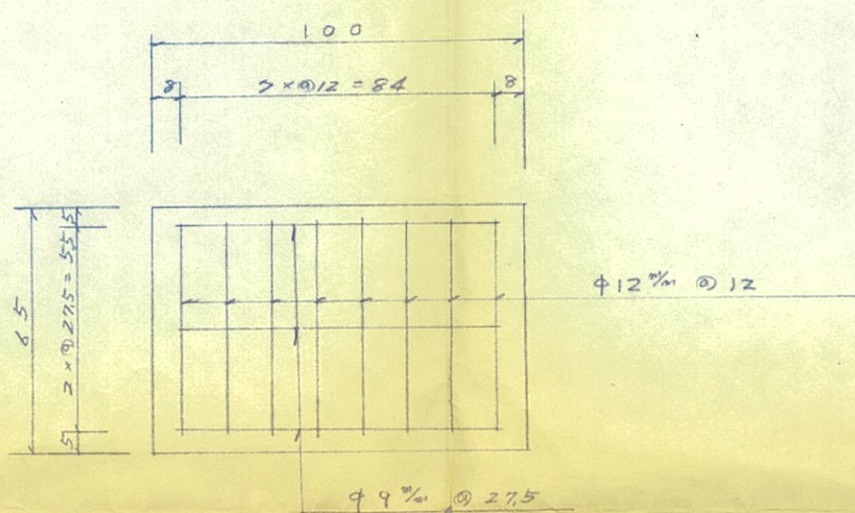

## 境界柱構造图

$N = 1/20$

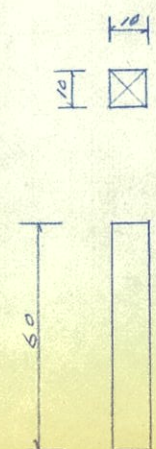

米子市