

測量圖

米子市河崎字

中通惣八道下一西
惠水西惣八道下

指定申請道路全長 百六五・二M
指定申請地番

一五五・二・一〇五六一六、一〇五六一七
一〇七二・一五、一〇七二・一六、一〇八三・一二
一〇八二・一九、一〇八二・一八、一〇八二・一七
一〇七三・一二、一〇八二・一六、一〇八二・一五
一〇八二・一四

旧道路幅二M
申請道路幅(旧道を含む)四M

水路
道路長
指定申請地
旧道路


$$\begin{aligned} 1072-6 \\ 7.10 \times 0.54 &= 3.834 \\ 7.10 \times 0.55 &= 3.905 \\ \hline 7.739 \\ \frac{1}{2} &= 3.8695 \end{aligned}$$

$$\begin{aligned} 1072-5 \\ 9.70 \times 0.55 &= 5.335 \\ 9.70 \times 0.54 &= 5.238 \\ \hline 10.573 \\ \frac{1}{2} &= 5.2865 \end{aligned}$$

$$\begin{aligned} 1056-7 \\ 9.90 \times 0.56 &= 5.544 \\ 9.90 \times 0.56 &= 5.544 \\ \hline 11.088 \\ \frac{1}{2} &= 5.544 \end{aligned}$$

$$\begin{aligned} 1056-6 \\ 3.40 \times 0.55 &= 1.87 \\ 3.40 \times 0.55 &= 1.87 \\ 6.80 \times 0.58 &= 3.944 \\ \hline 7.684 \\ \frac{1}{2} &= 3.842 \end{aligned}$$

$$\begin{aligned} 1055-2 \\ 1.60 \times 0.75 &= 1.200 \\ \hline 0.60 \\ \frac{1}{2} &= 0.30 \end{aligned}$$

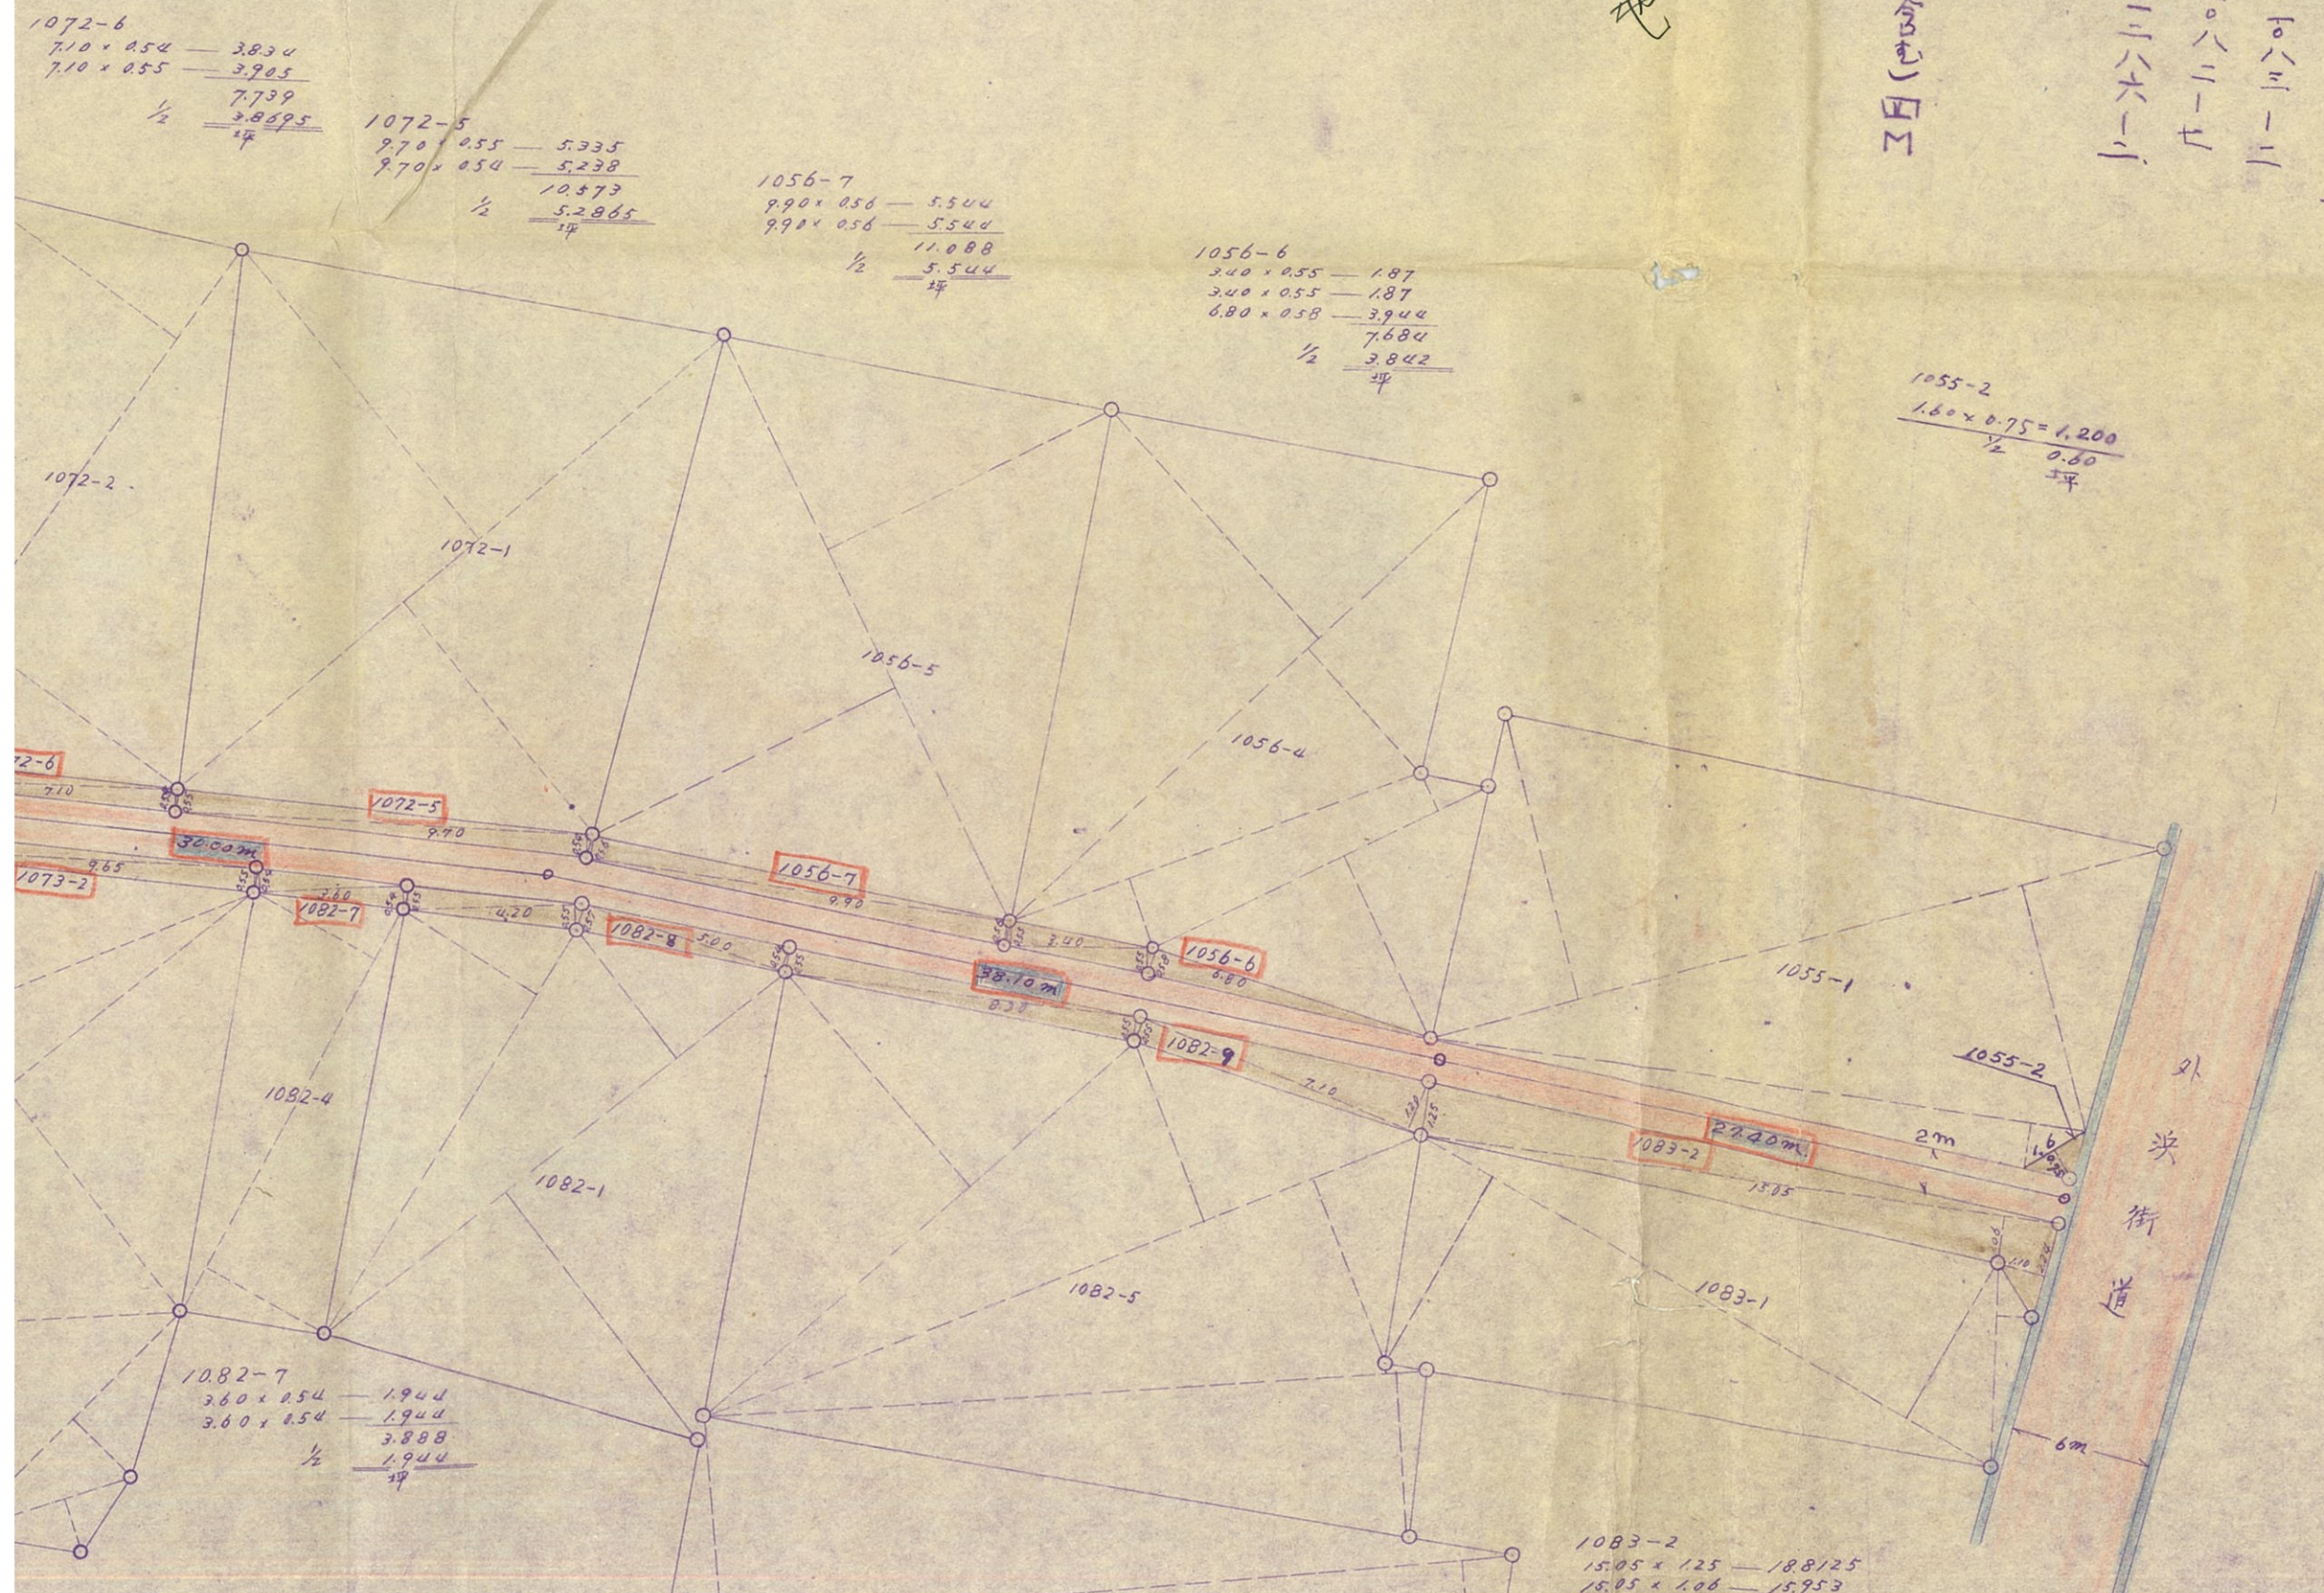

縮尺參百分之一

$$\begin{array}{r} 7.50 \times 3.02 = 21.291 \\ 7.50 \times 3.10 = 23.250 \\ \hline 44.541 \\ \frac{1}{2} \quad 22.2705 \end{array}$$

$$\begin{array}{r} 1292-1 \\ 15.10 \times 3.30 = 49.83 \\ 32.40 \times 1.75 = 56.70 \\ 32.40 \times 3.60 = 116.64 \\ \hline 223.17 \\ \frac{1}{2} \quad 111.585 \end{array}$$

$$\begin{array}{r} 1291-2 \\ 14.80 \times 1.70 = 25.16 \\ 14.80 \times 1.90 = 28.12 \\ \hline 53.28 \\ \frac{1}{2} \quad 26.64 \end{array}$$

$$\begin{array}{r} 23.90 \times 1.95 = 46.605 \\ 23.90 \times 2.25 = 53.775 \\ \hline 100.380 \\ \frac{1}{2} \quad 50.190 \end{array}$$

$$\begin{array}{r} 1290-2 \\ 14.90 \times 1.75 = 26.075 \\ 14.90 \times 2.15 = 32.035 \\ \hline 58.110 \\ \frac{1}{2} \quad 29.055 \end{array}$$

$$\begin{array}{r} 1290-1 \\ 10.75 \times 2.10 = 22.575 \\ 10.75 \times 2.30 = 24.725 \\ \hline 47.300 \\ \frac{1}{2} \quad 23.650 \end{array}$$

$$\begin{array}{r} 1204 \\ 13.10 \times 2.38 = 31.178 \\ 13.10 \times 2.50 = 32.750 \\ \hline 63.928 \\ \frac{1}{2} \quad 31.964 \end{array}$$

$$\begin{array}{r} 1284 \\ 6.74 \times 1.00 = 6.74 \\ 6.74 \times 1.35 = 9.099 \\ \hline 15.839 \\ \frac{1}{2} \quad 7.9195 \end{array}$$

$$\begin{array}{r} 1288 \\ 37.40 \times 6.50 = 243.10 \\ 37.40 \times 1.50 = 56.10 \\ 28.88 \times 5.40 = 155.952 \\ \hline 455.152 \\ \frac{1}{2} \quad 227.576 \end{array}$$

$$\begin{array}{r} 1285-1 \\ 8.25 \times 2.20 = 20.350 \\ 8.25 \times 2.10 = 19.425 \\ 2.28 \times 1.25 = 2.850 \\ 1.82 \times 1.10 = 2.002 \\ \hline 44.627 \\ \frac{1}{2} \quad 22.3135 \end{array}$$

$$\begin{array}{r} 1285-2 \\ 10.20 \times 0.50 = 5.10 \\ 10.20 \times 0.55 = 5.61 \\ 1.55 \times 1.20 = 1.86 \\ \hline 12.57 \\ \frac{1}{2} \quad 6.285 \end{array}$$


$$\begin{array}{r} 1287-1 \\ 27.30 \times 2.25 = 61.425 \\ 27.30 \times 2.00 = 54.600 \\ \hline 116.025 \\ \frac{1}{2} \quad 58.0125 \end{array}$$

$$\begin{array}{r} 1287-2 \\ 26.65 \times 0.55 = 14.6575 \\ 26.65 \times 0.55 = 14.6575 \\ \hline 29.3150 \\ \frac{1}{2} \quad 14.6575 \end{array}$$

$$\begin{array}{r} 1072-6 \\ 7.10 \times 0.54 = 3.834 \\ 7.10 \times 0.55 = 3.905 \\ \hline 7.739 \\ \frac{1}{2} \quad 3.8695 \end{array}$$

$$\begin{array}{r} 1072-5 \\ 9.70 \times 0.55 = 5.335 \\ 9.70 \times 0.54 = 5.238 \\ \hline 10.573 \\ \frac{1}{2} \quad 5.2865 \end{array}$$

$$\begin{array}{r} 1056-7 \\ 9.90 \times 0.56 = 5.544 \\ 9.90 \times 0.56 = 5.544 \\ \hline 11.088 \\ \frac{1}{2} \quad 5.544 \end{array}$$

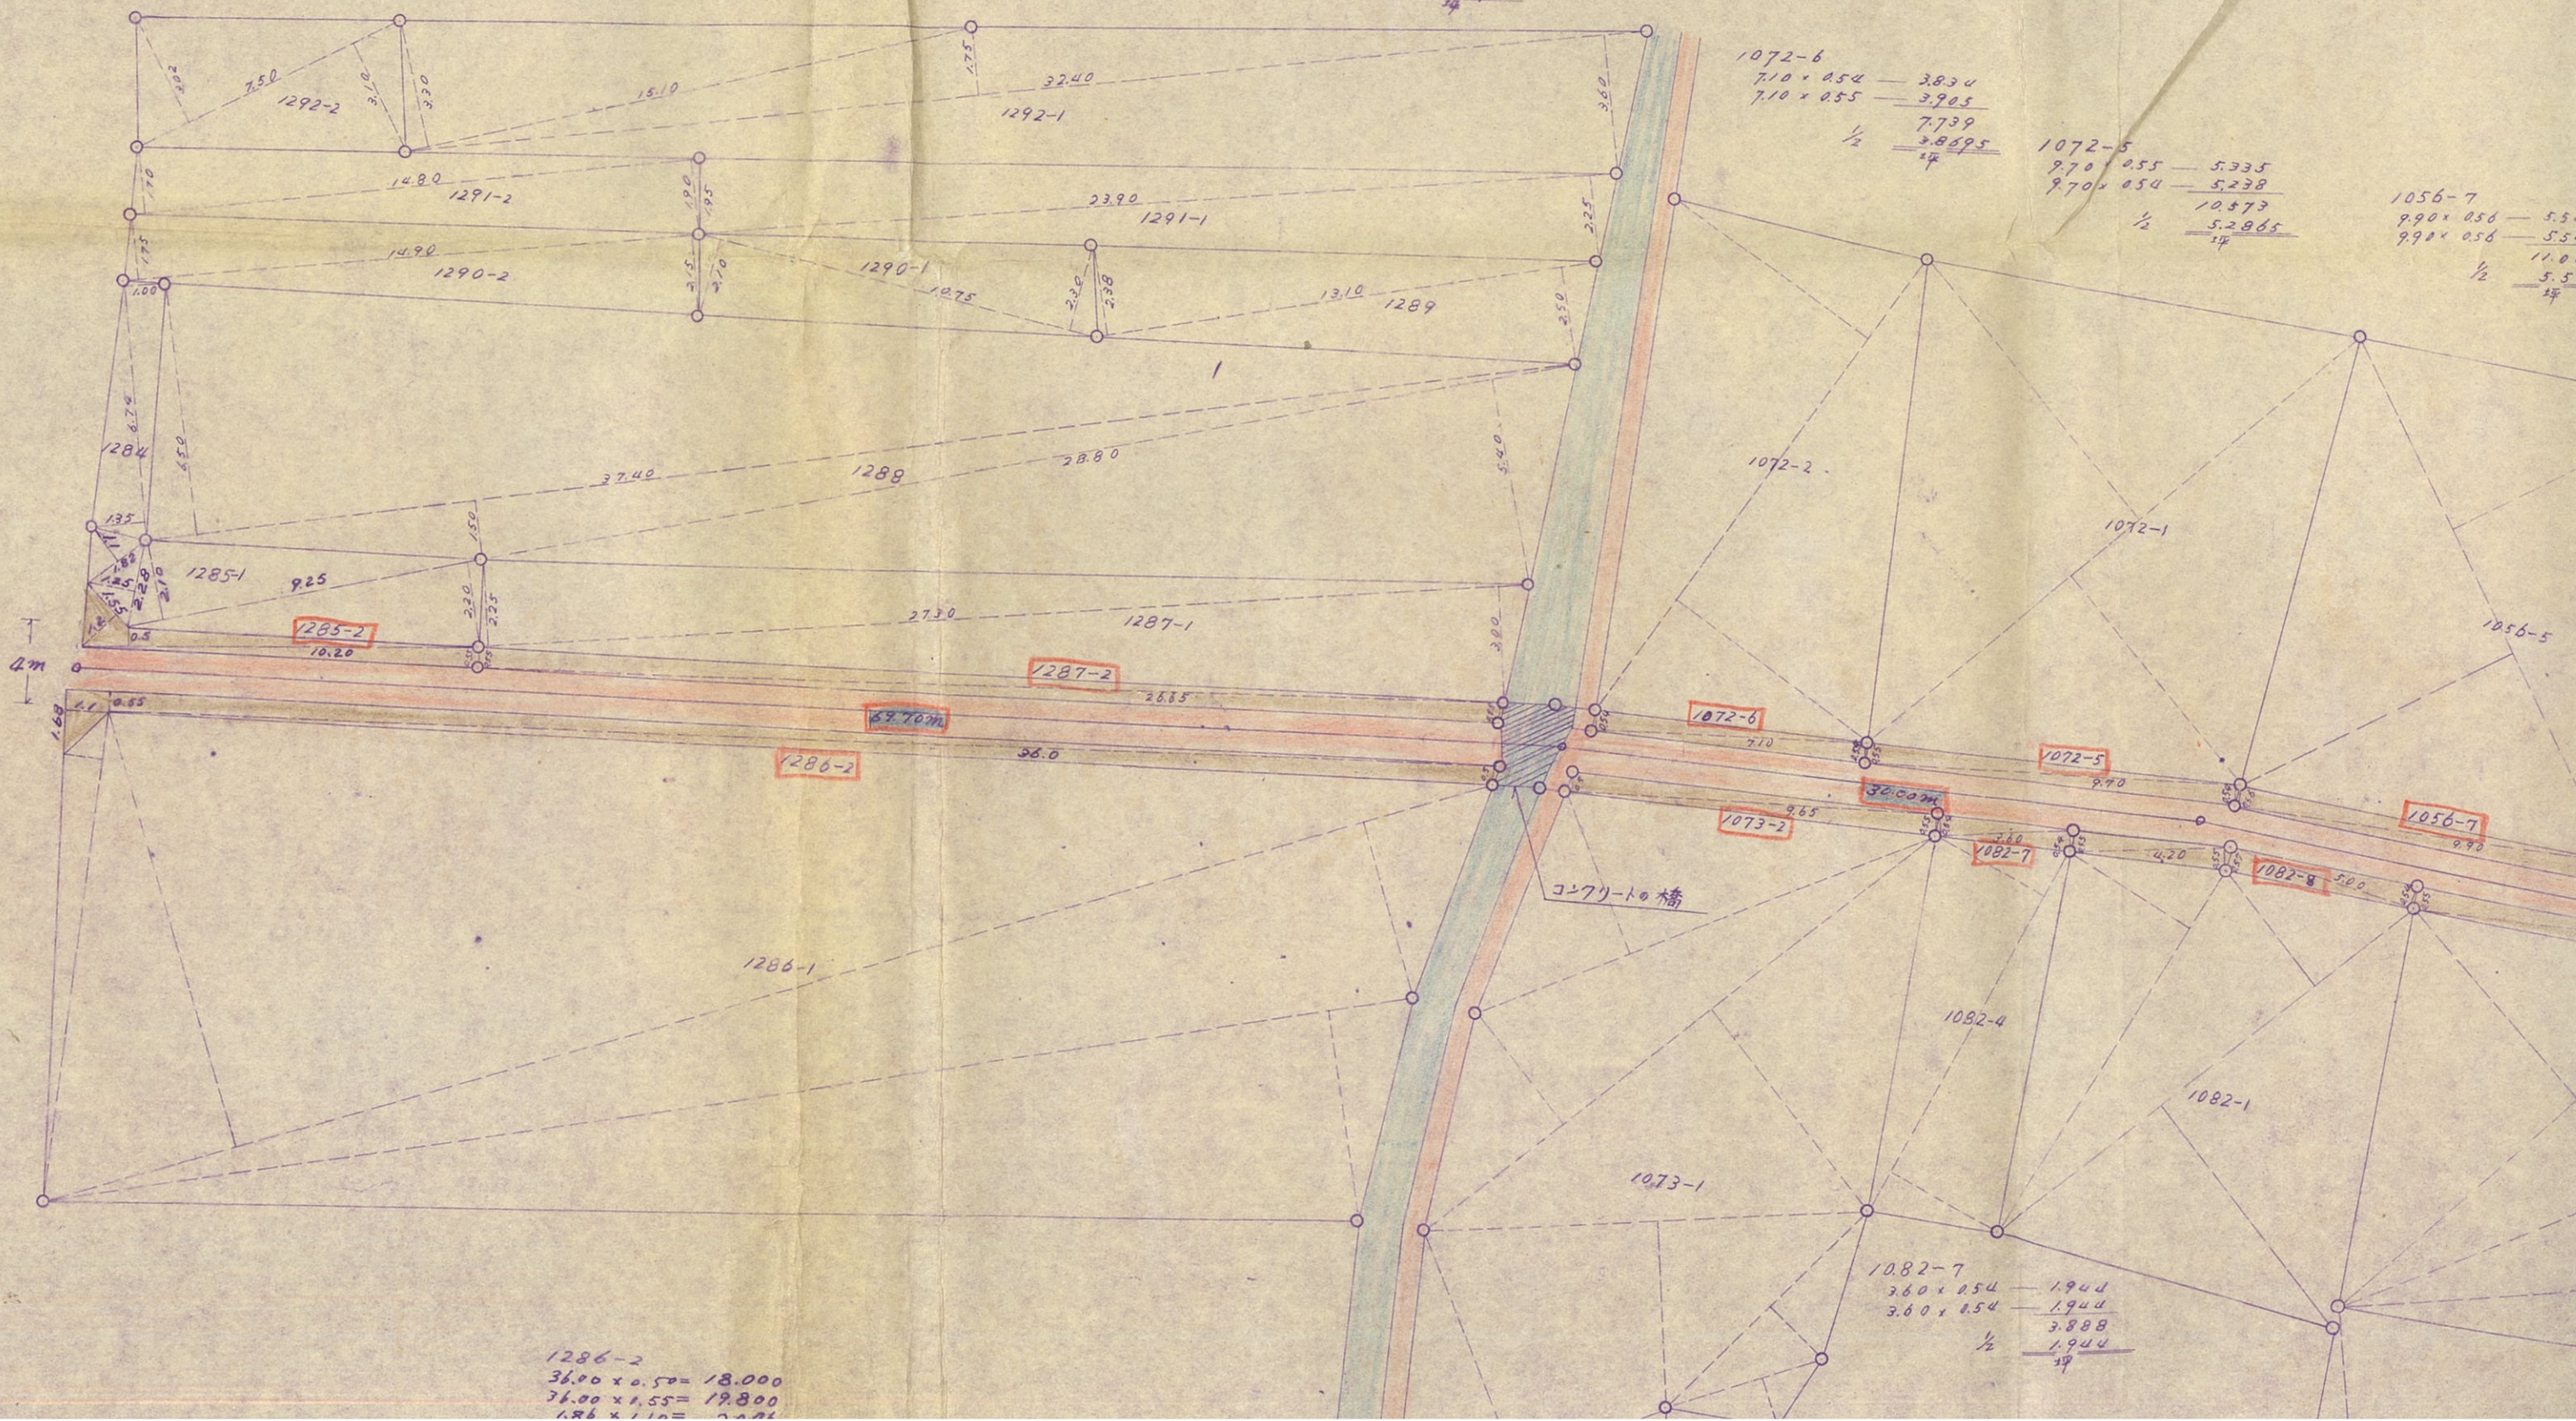

$$\begin{array}{r} 1286-2 \\ 36.00 \times 0.50 = 18.000 \\ 36.00 \times 1.55 = 55.800 \\ 1.86 \times 1.10 = 2.046 \\ \hline 75.846 \end{array}$$

$$\begin{array}{r} 1082-7 \\ 3.60 \times 0.54 = 1.944 \\ 3.60 \times 0.54 = 1.944 \\ \hline 3.888 \\ \frac{1}{2} \quad 1.944 \end{array}$$