
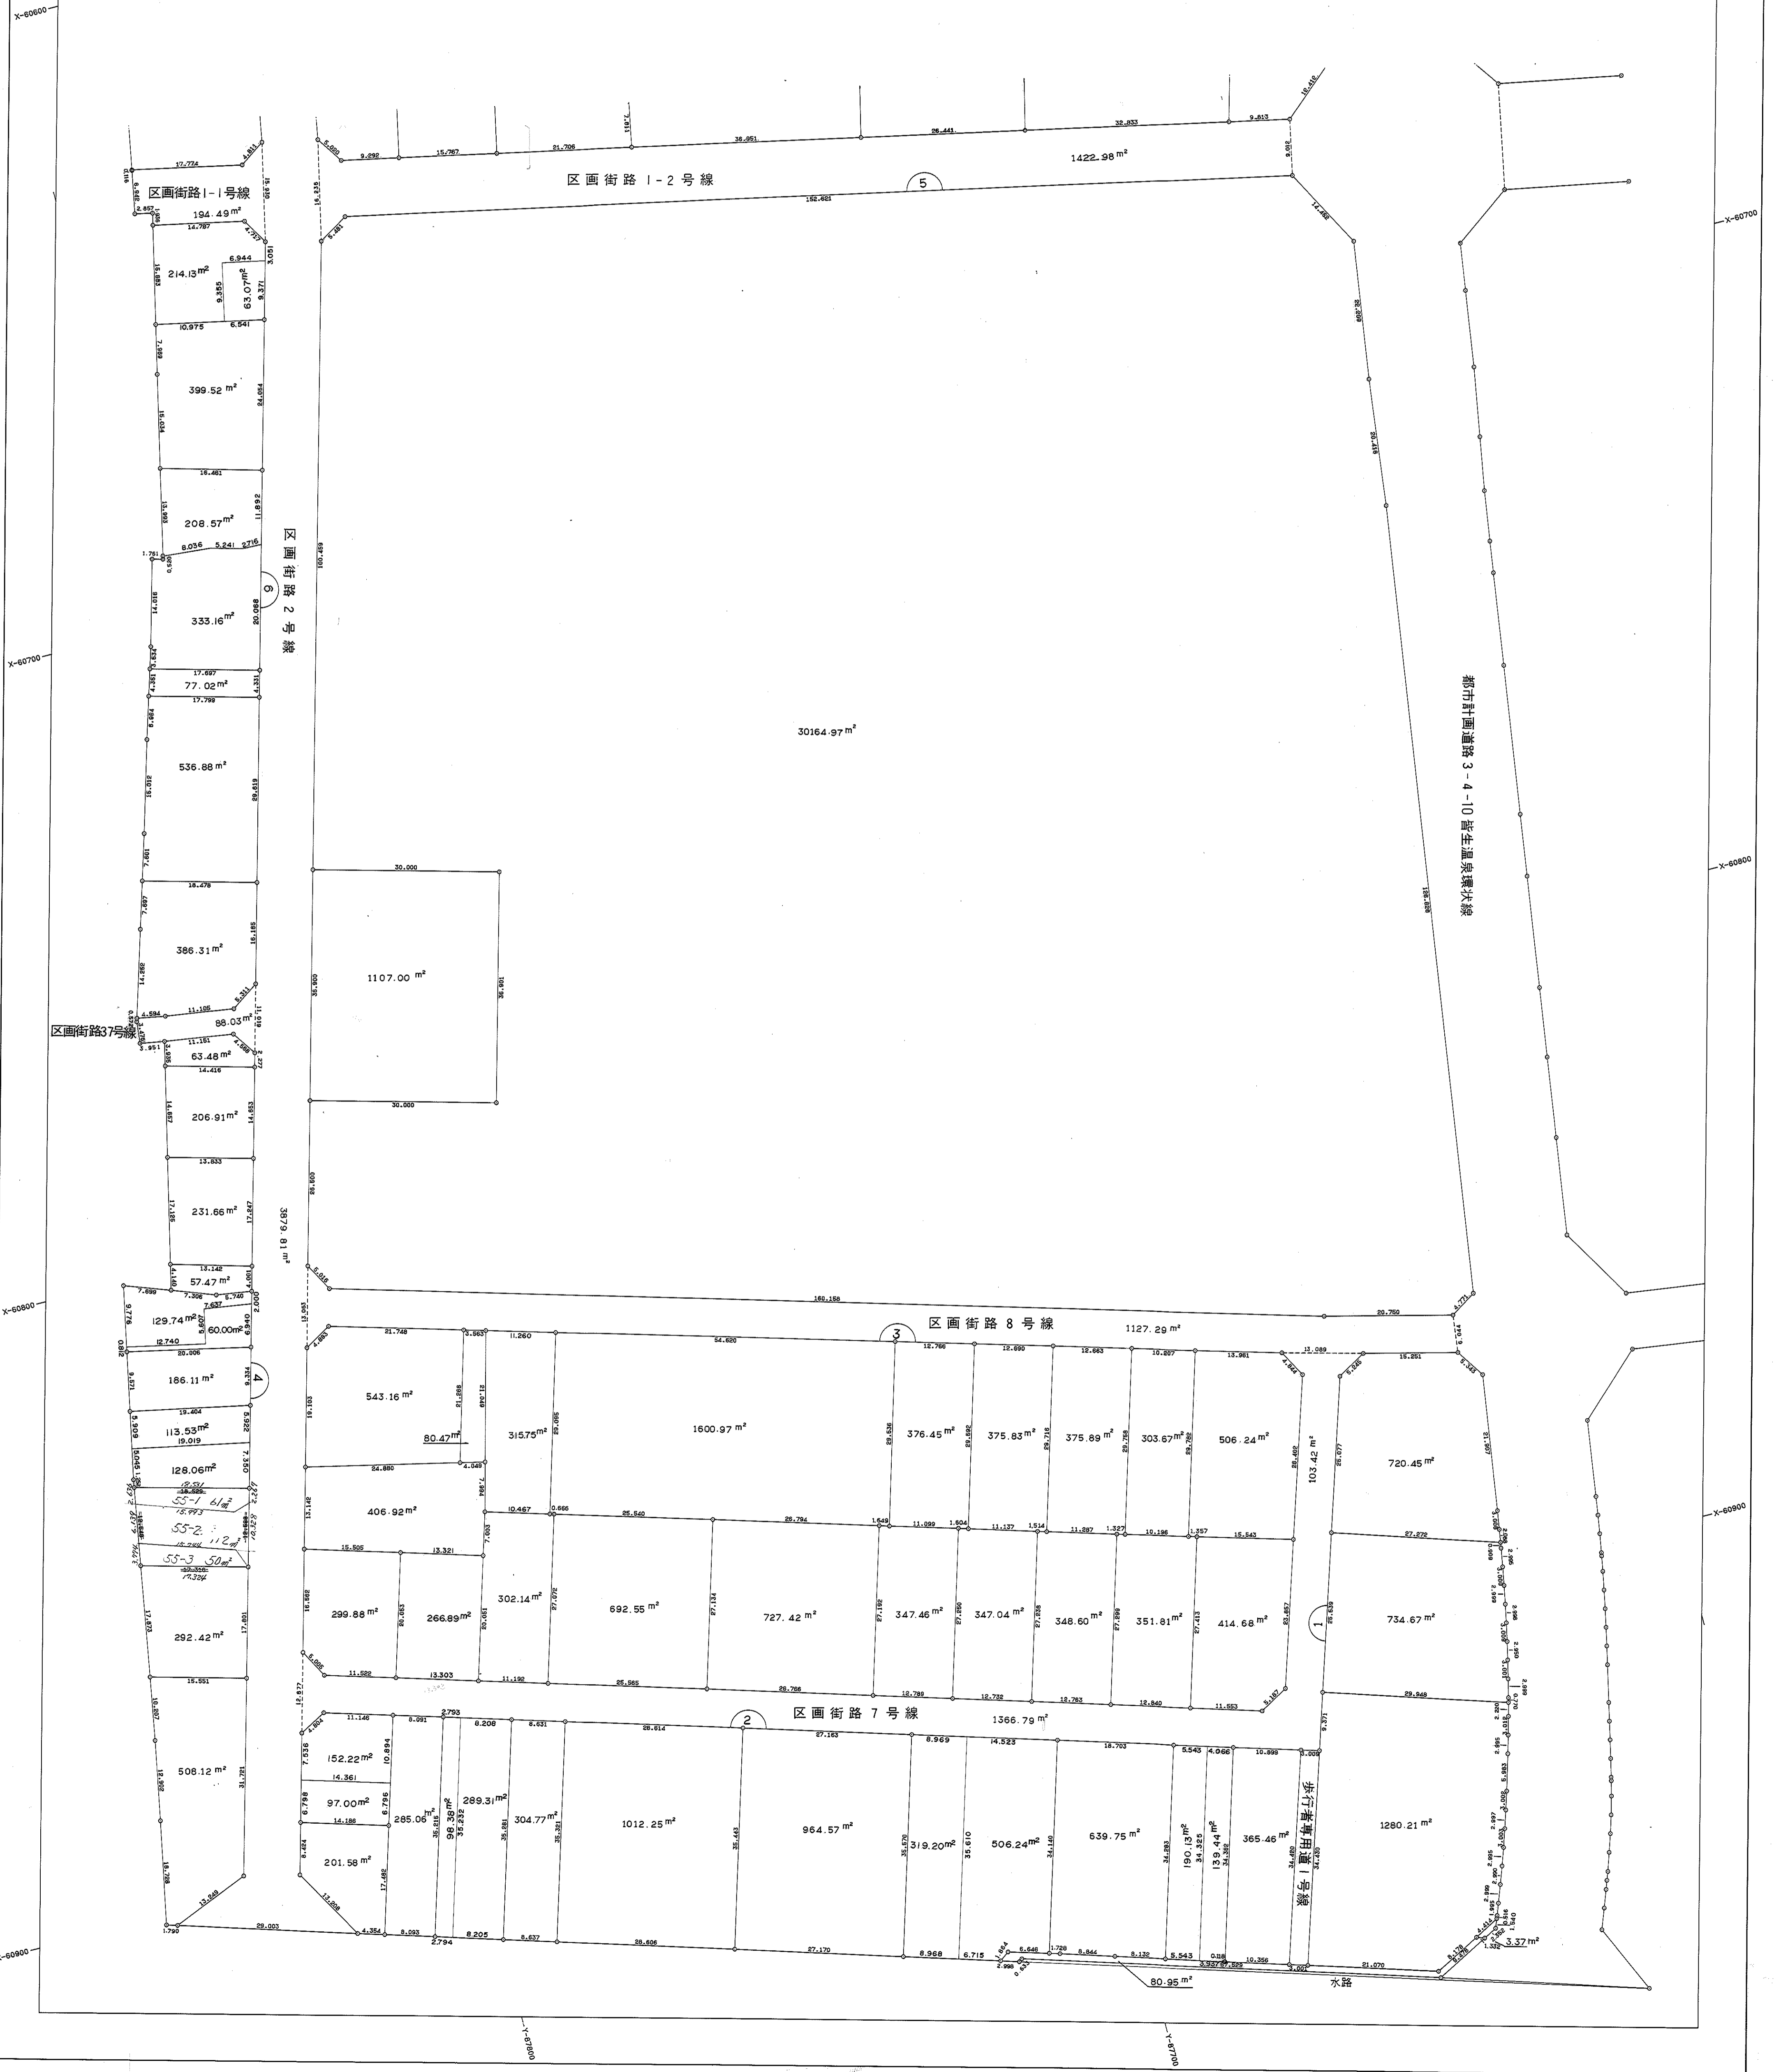


米子境港都市計画事業 皆生新田土地区画整理事業

画地確定原图



S = 1 : 500

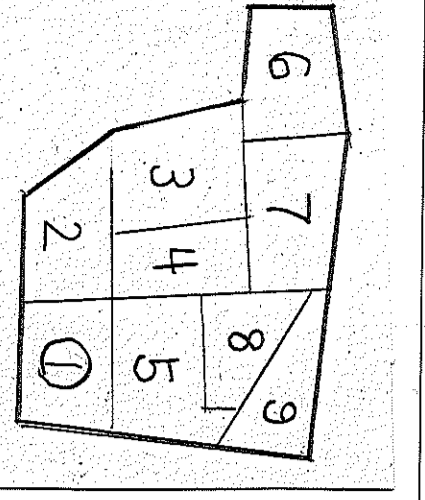

米子境港都市計画事業 皆生新田土地区画整理事業




画地確定原图

S=1:500

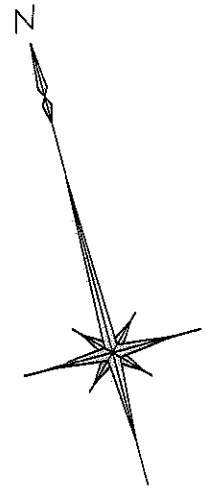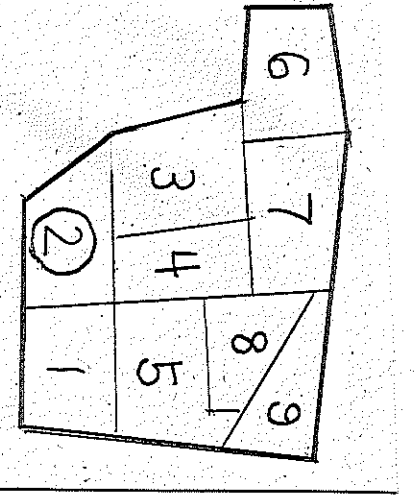




米子境港都市計画事業 皆生新田土地区画整理事業

画地確定原図 S=1:500

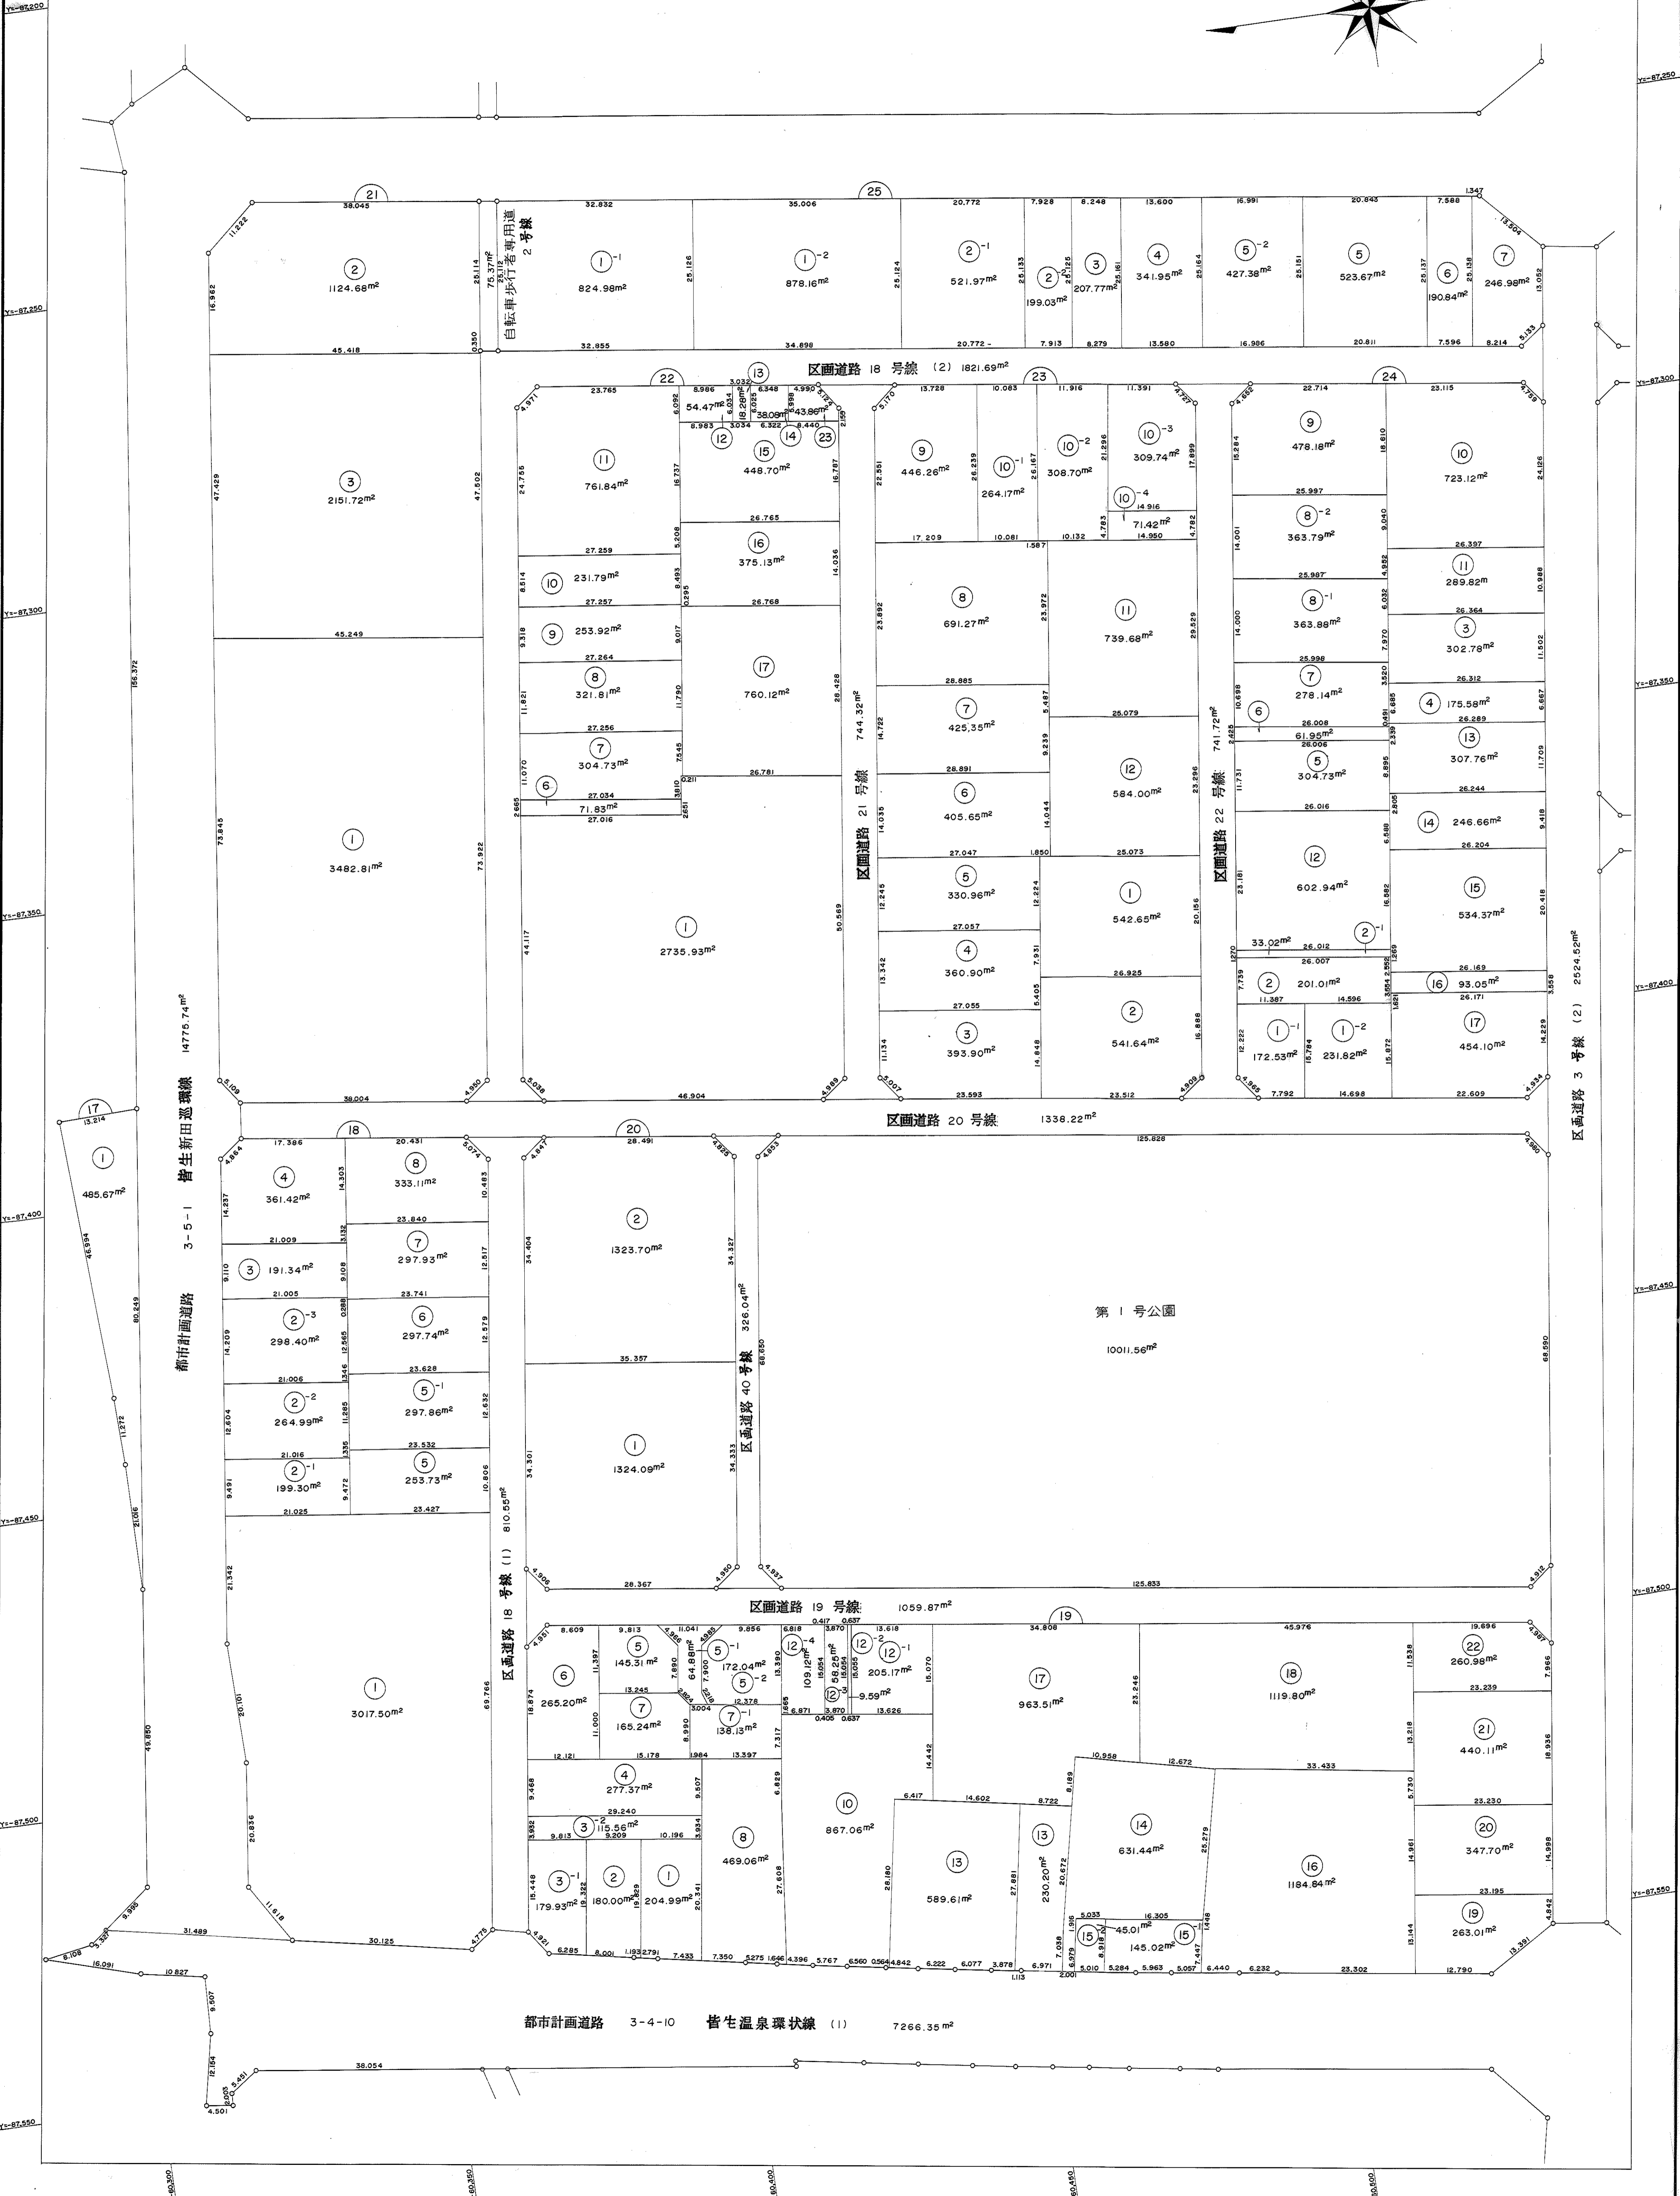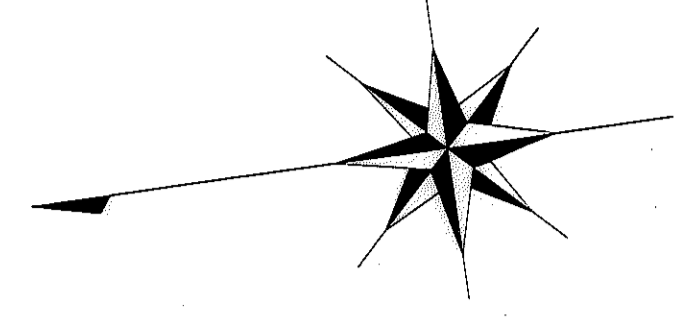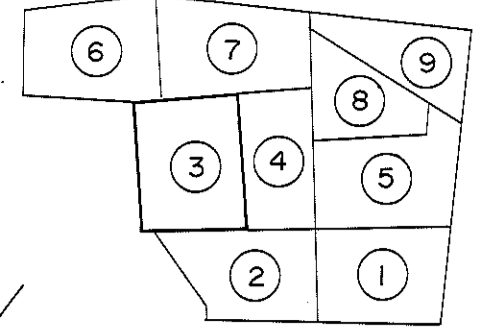

米子境港都市計画事業 皆生新田土地区画整理事業

画地確定原図 S=1:500

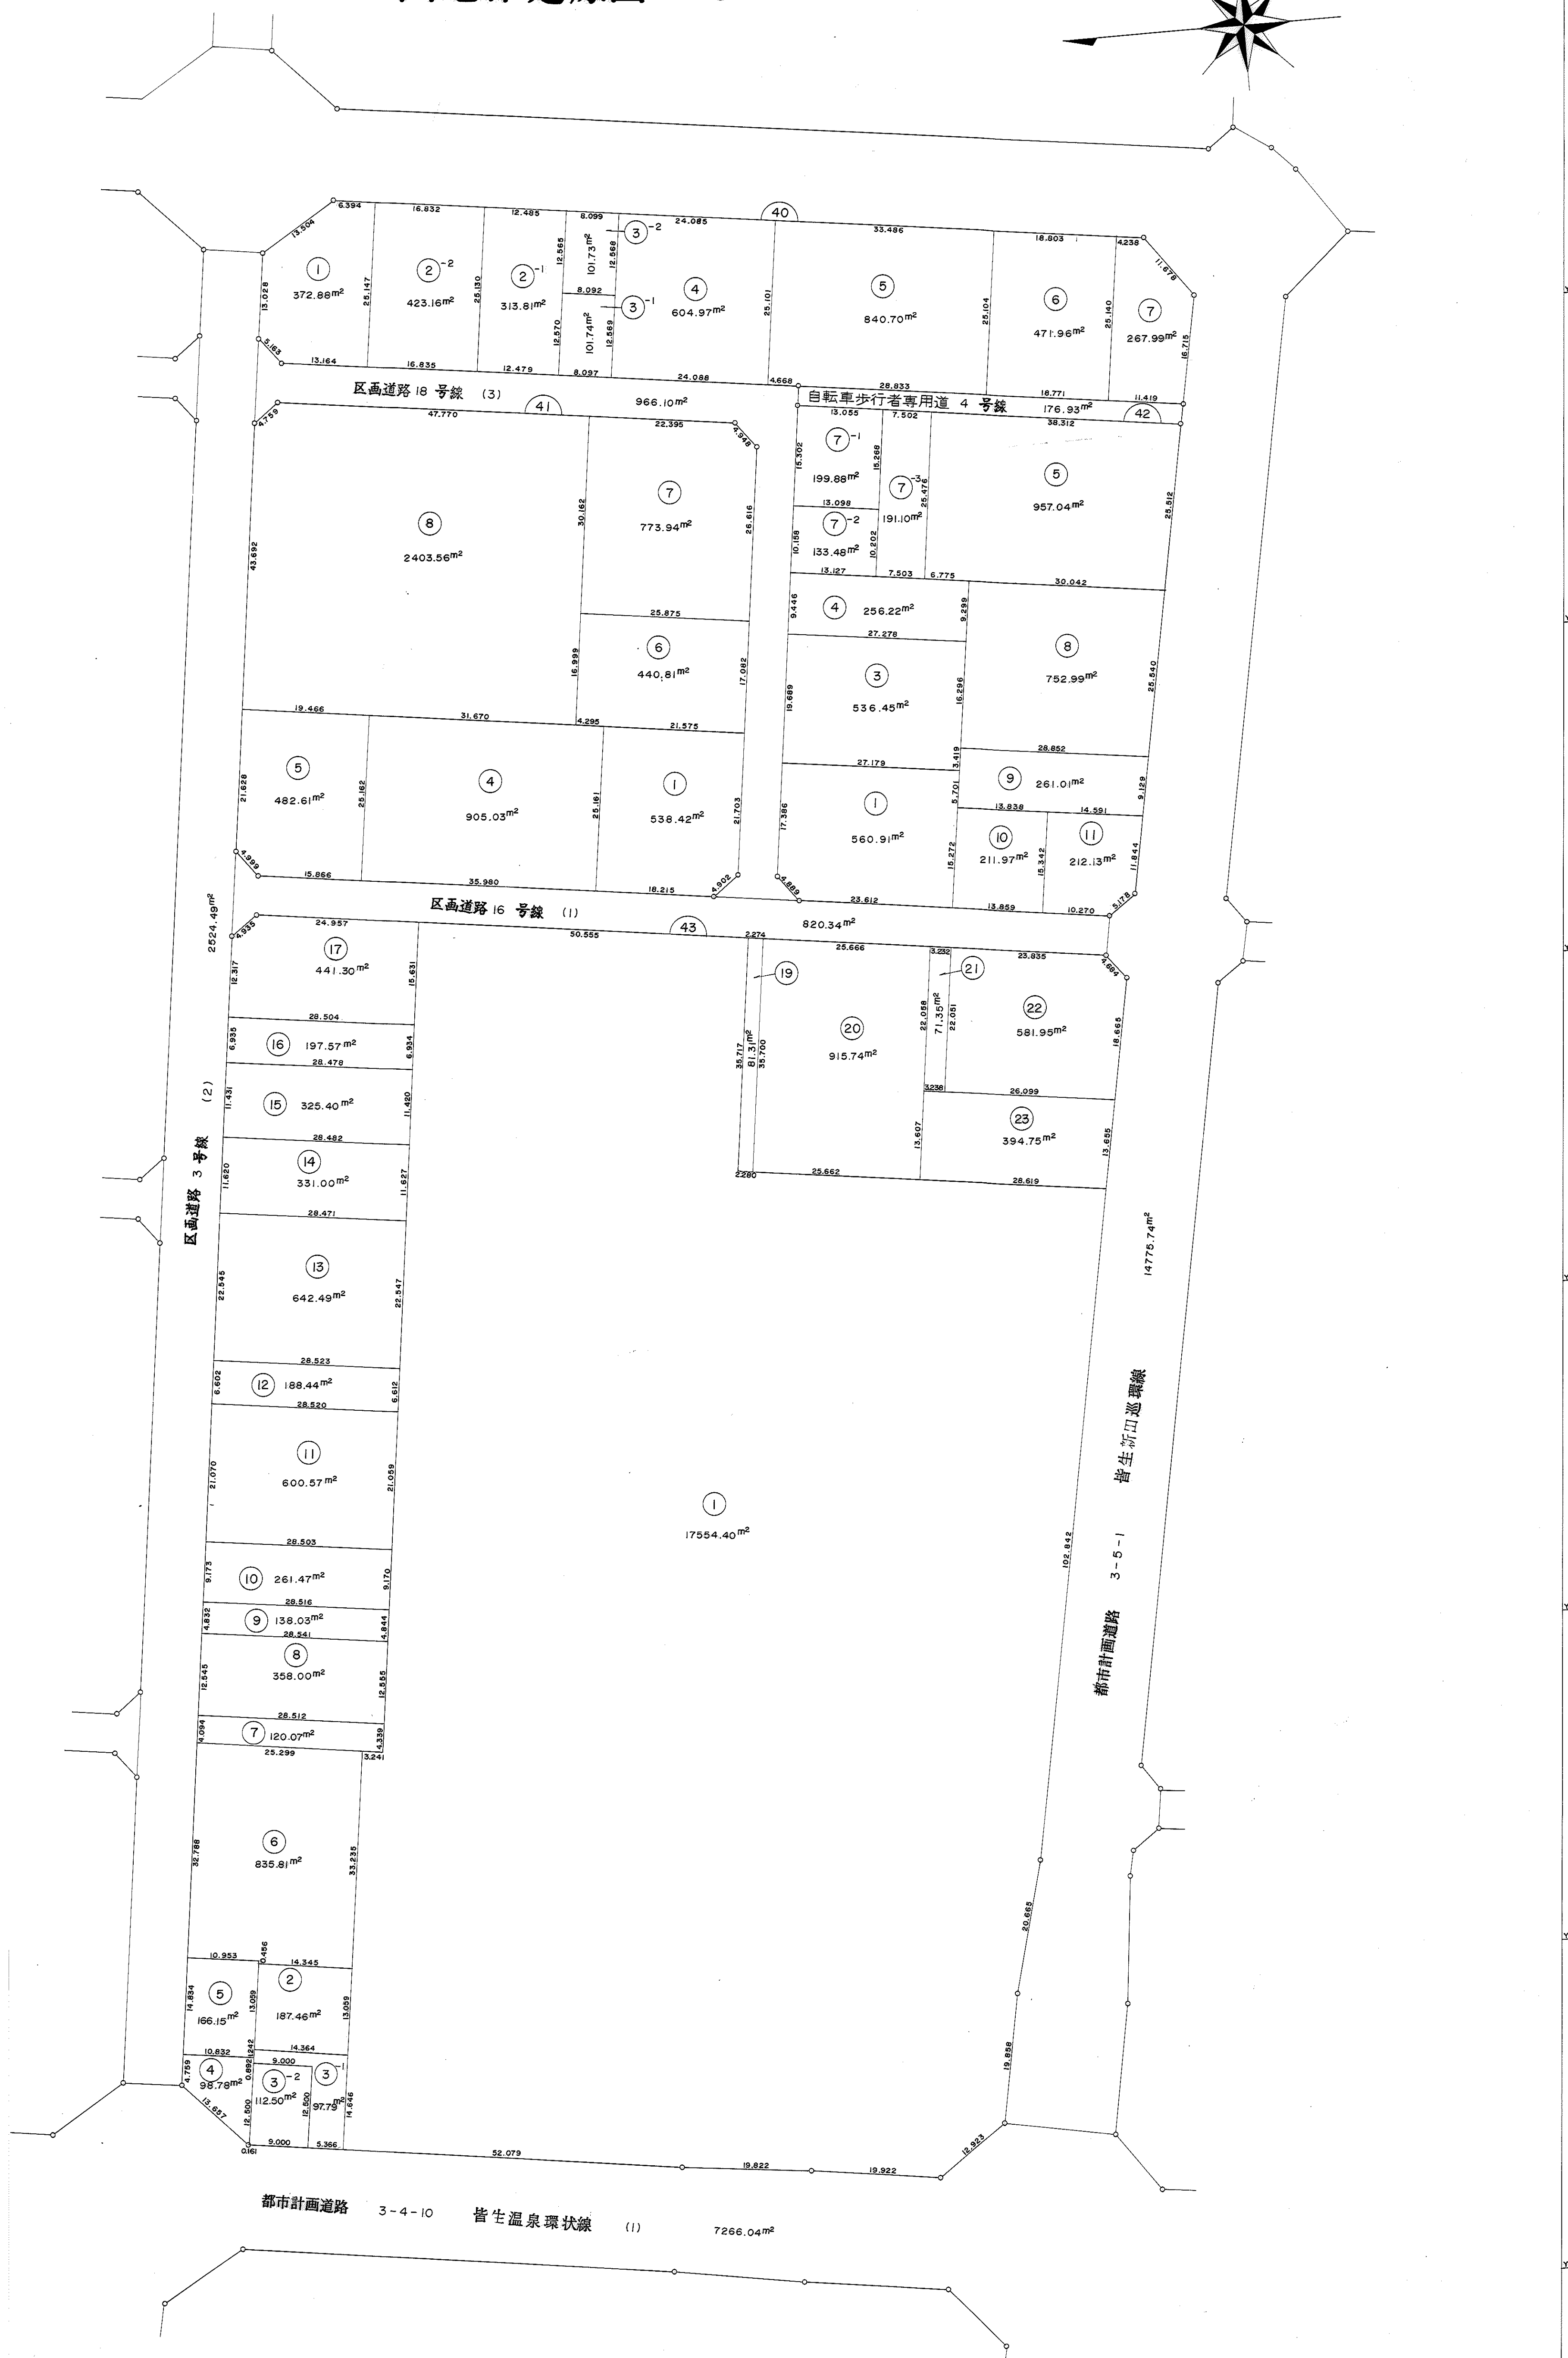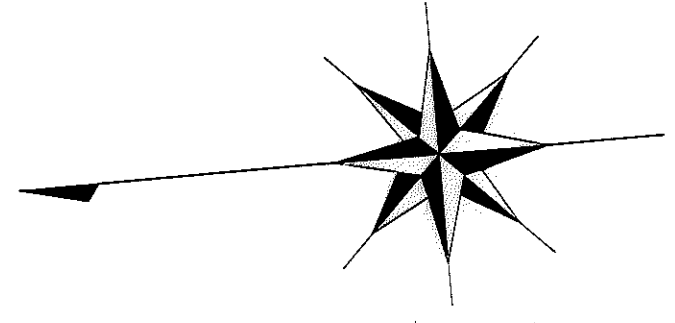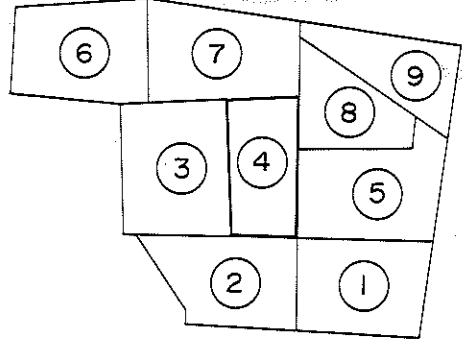



Y=87,250
Y=87,300
Y=87,350
Y=87,400
Y=87,450
Y=87,500
Y=87,550
Y=87,600

X=60,950
X=60,900
X=60,850
X=60,800
X=60,750
X=60,700
X=60,650
X=60,600

米子境港都市計画事業 皆生新田土地区画整理事業


画地確定原図

S=1:500

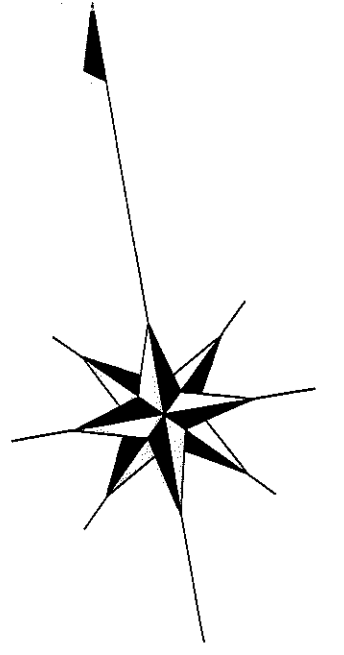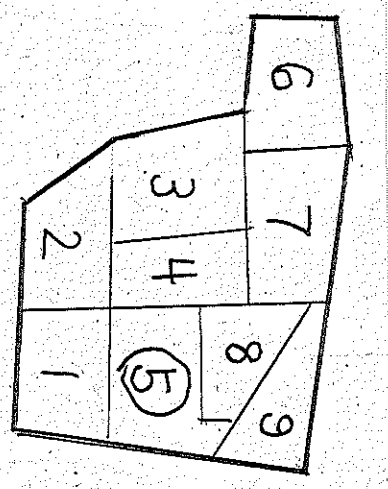


米子境港都市計画事業 皆生新田土地区画整理事業

画地確定原図 S=1:500

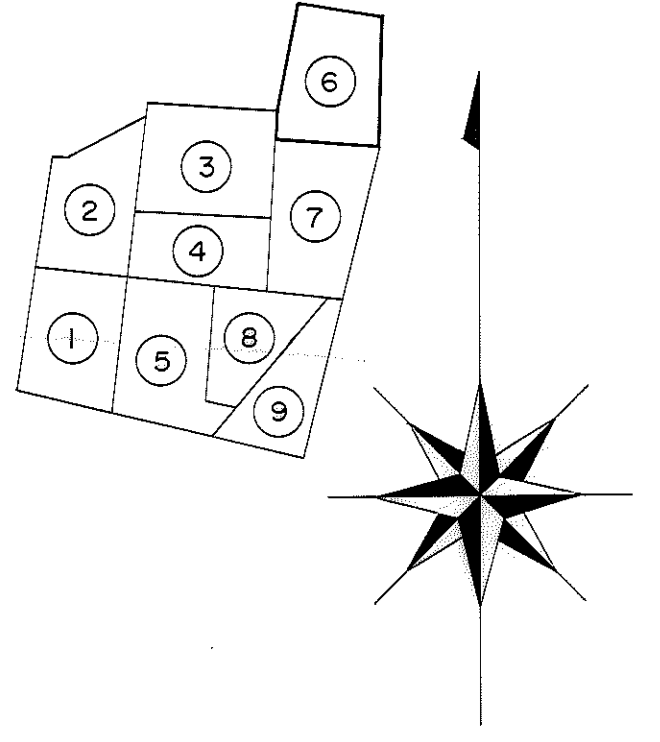

米子境港都市計画事業 皆生新田土地区画整理事業 画地確定原図 S=1:500

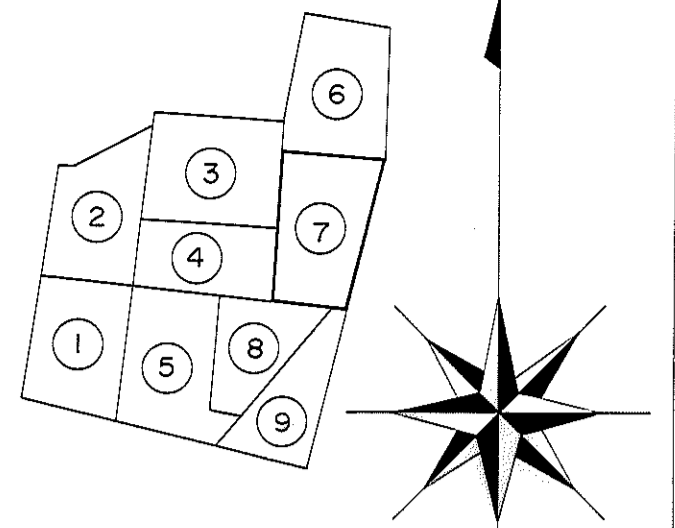



X=60,400
X=60,450
X=60,500
X=60,550
X=60,600
X=60,650
X=60,700
X=60,750

X=60,400
X=60,450
X=60,500
X=60,550
X=60,600
X=60,650
X=60,700
X=60,750

米子境港都市計画事業 皆生新田土地区画整理事業

画地確定原図

S = 1 : 500

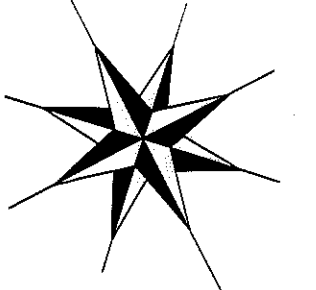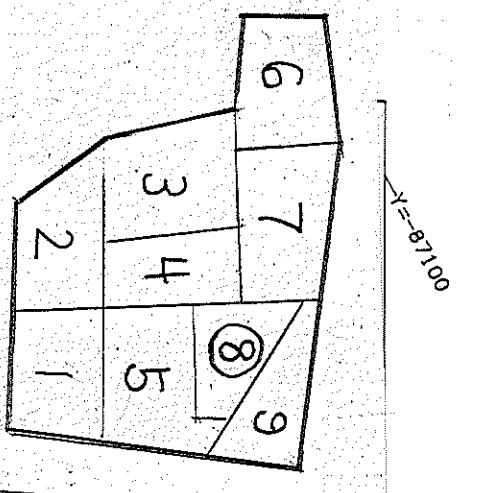

米子境港都市計画事業 皆生新田土地区画整理事業

画地確定原図

S=1:500

