



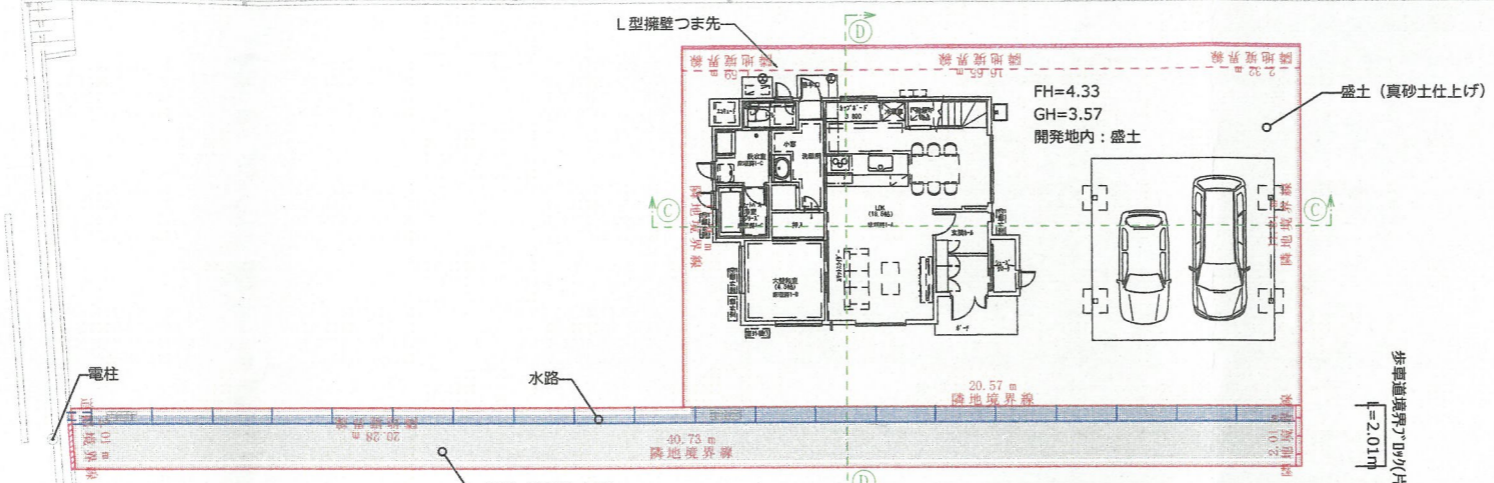

No.2485上播原中島線(巾=6.0m)

土留壁
L=1.41m
接続部VUp250
L=0.77m
KBM:4.150 (IN.1)
KBM:4.240 (マホール天端)

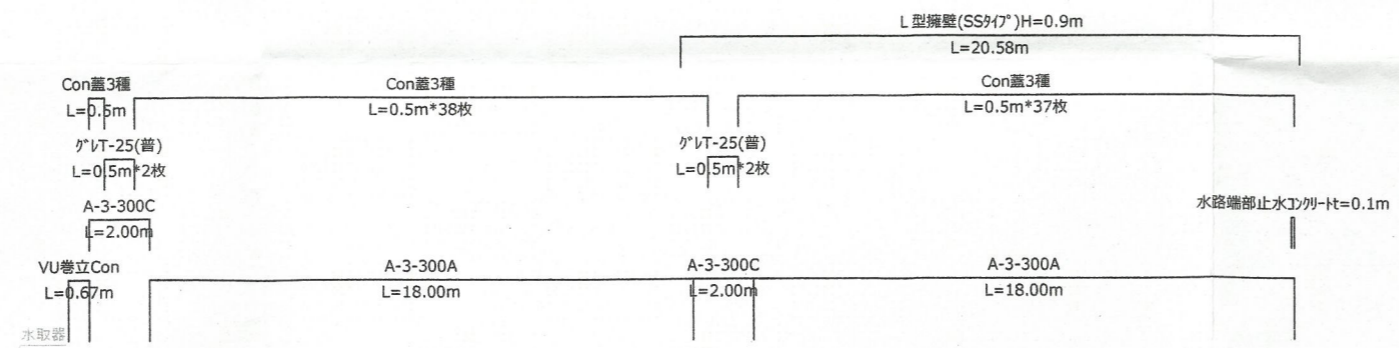

建築:専用住宅(本館F-3-A*22系2層建)	
建築面積	64.10㎡ (19.39坪)
1F床面積	63.61㎡ (19.30坪)
2F床面積	51.28㎡ (15.51坪)

