



土地利用計画図 1:1000

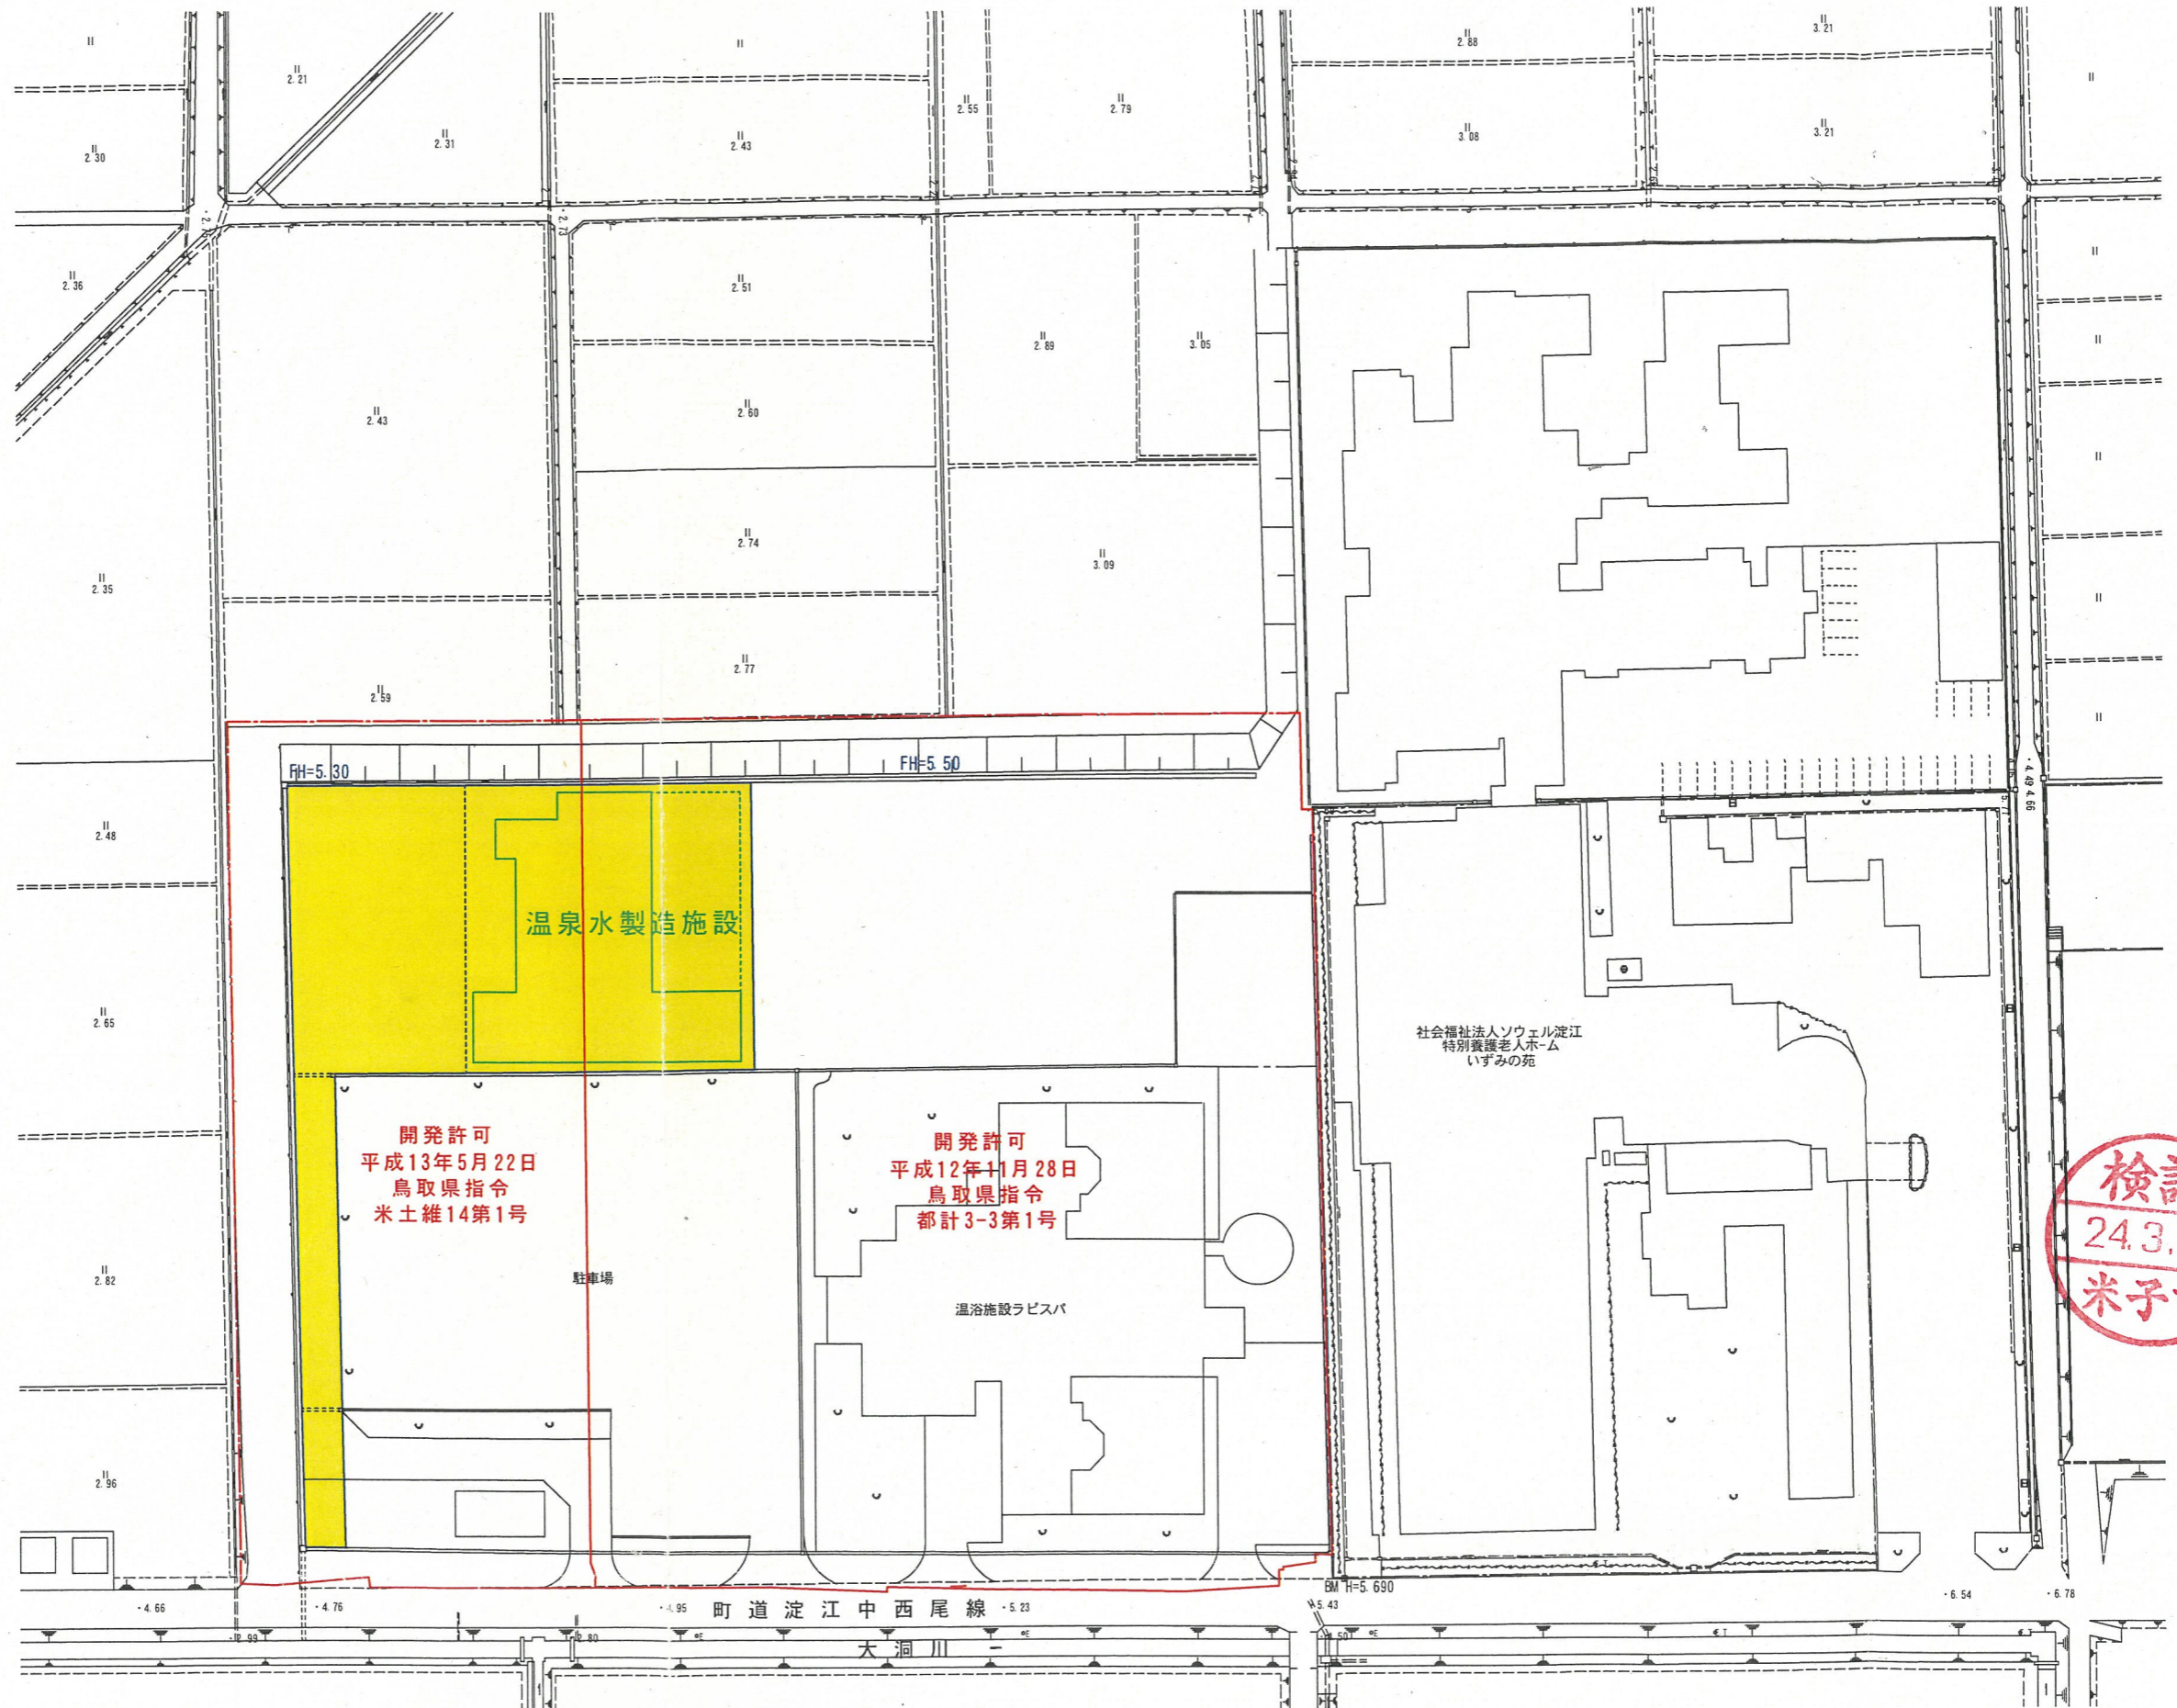

土地利用計画

| 名称 | 面積 | 色別 |
|----|-------------------------|----|
| 宅地 | 3,221.45 | |
| 計 | 3,221.45 m ² | |

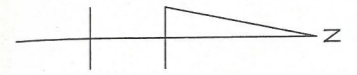