



造成計画平面図

S=1:250

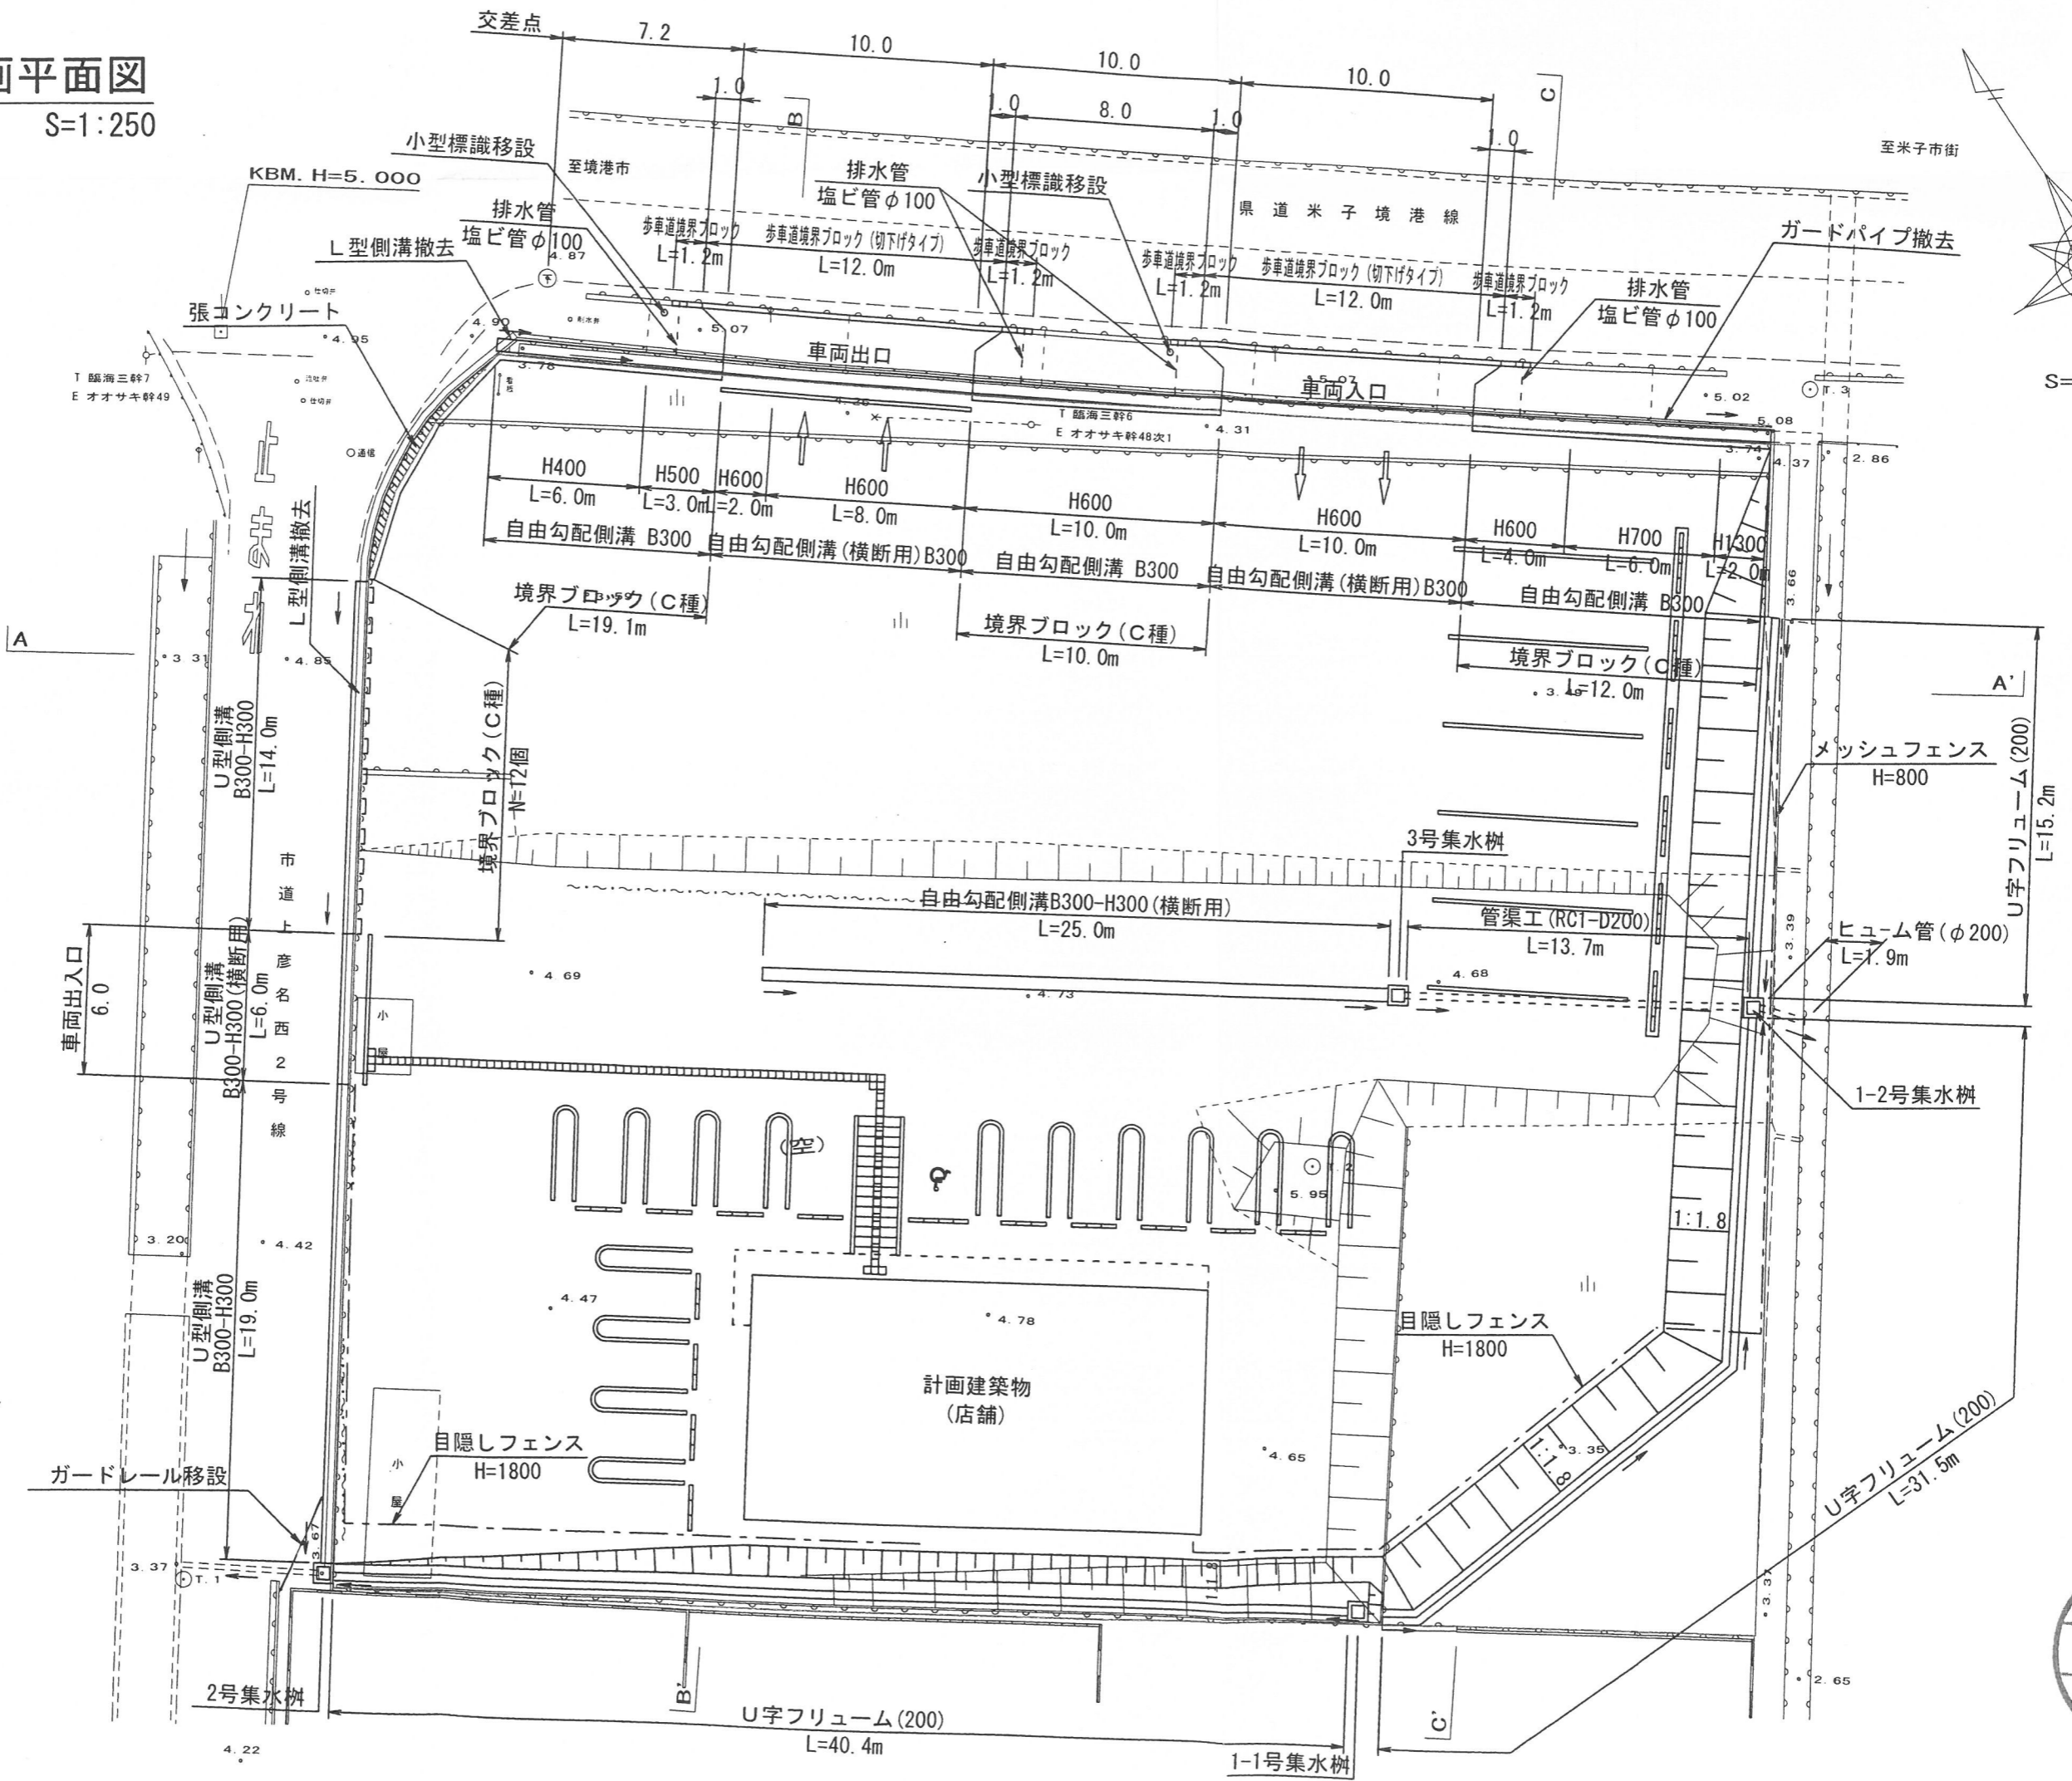

至米子市街

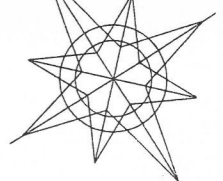

S=1:250

検認
18.9.11
米子市