


S=1:250

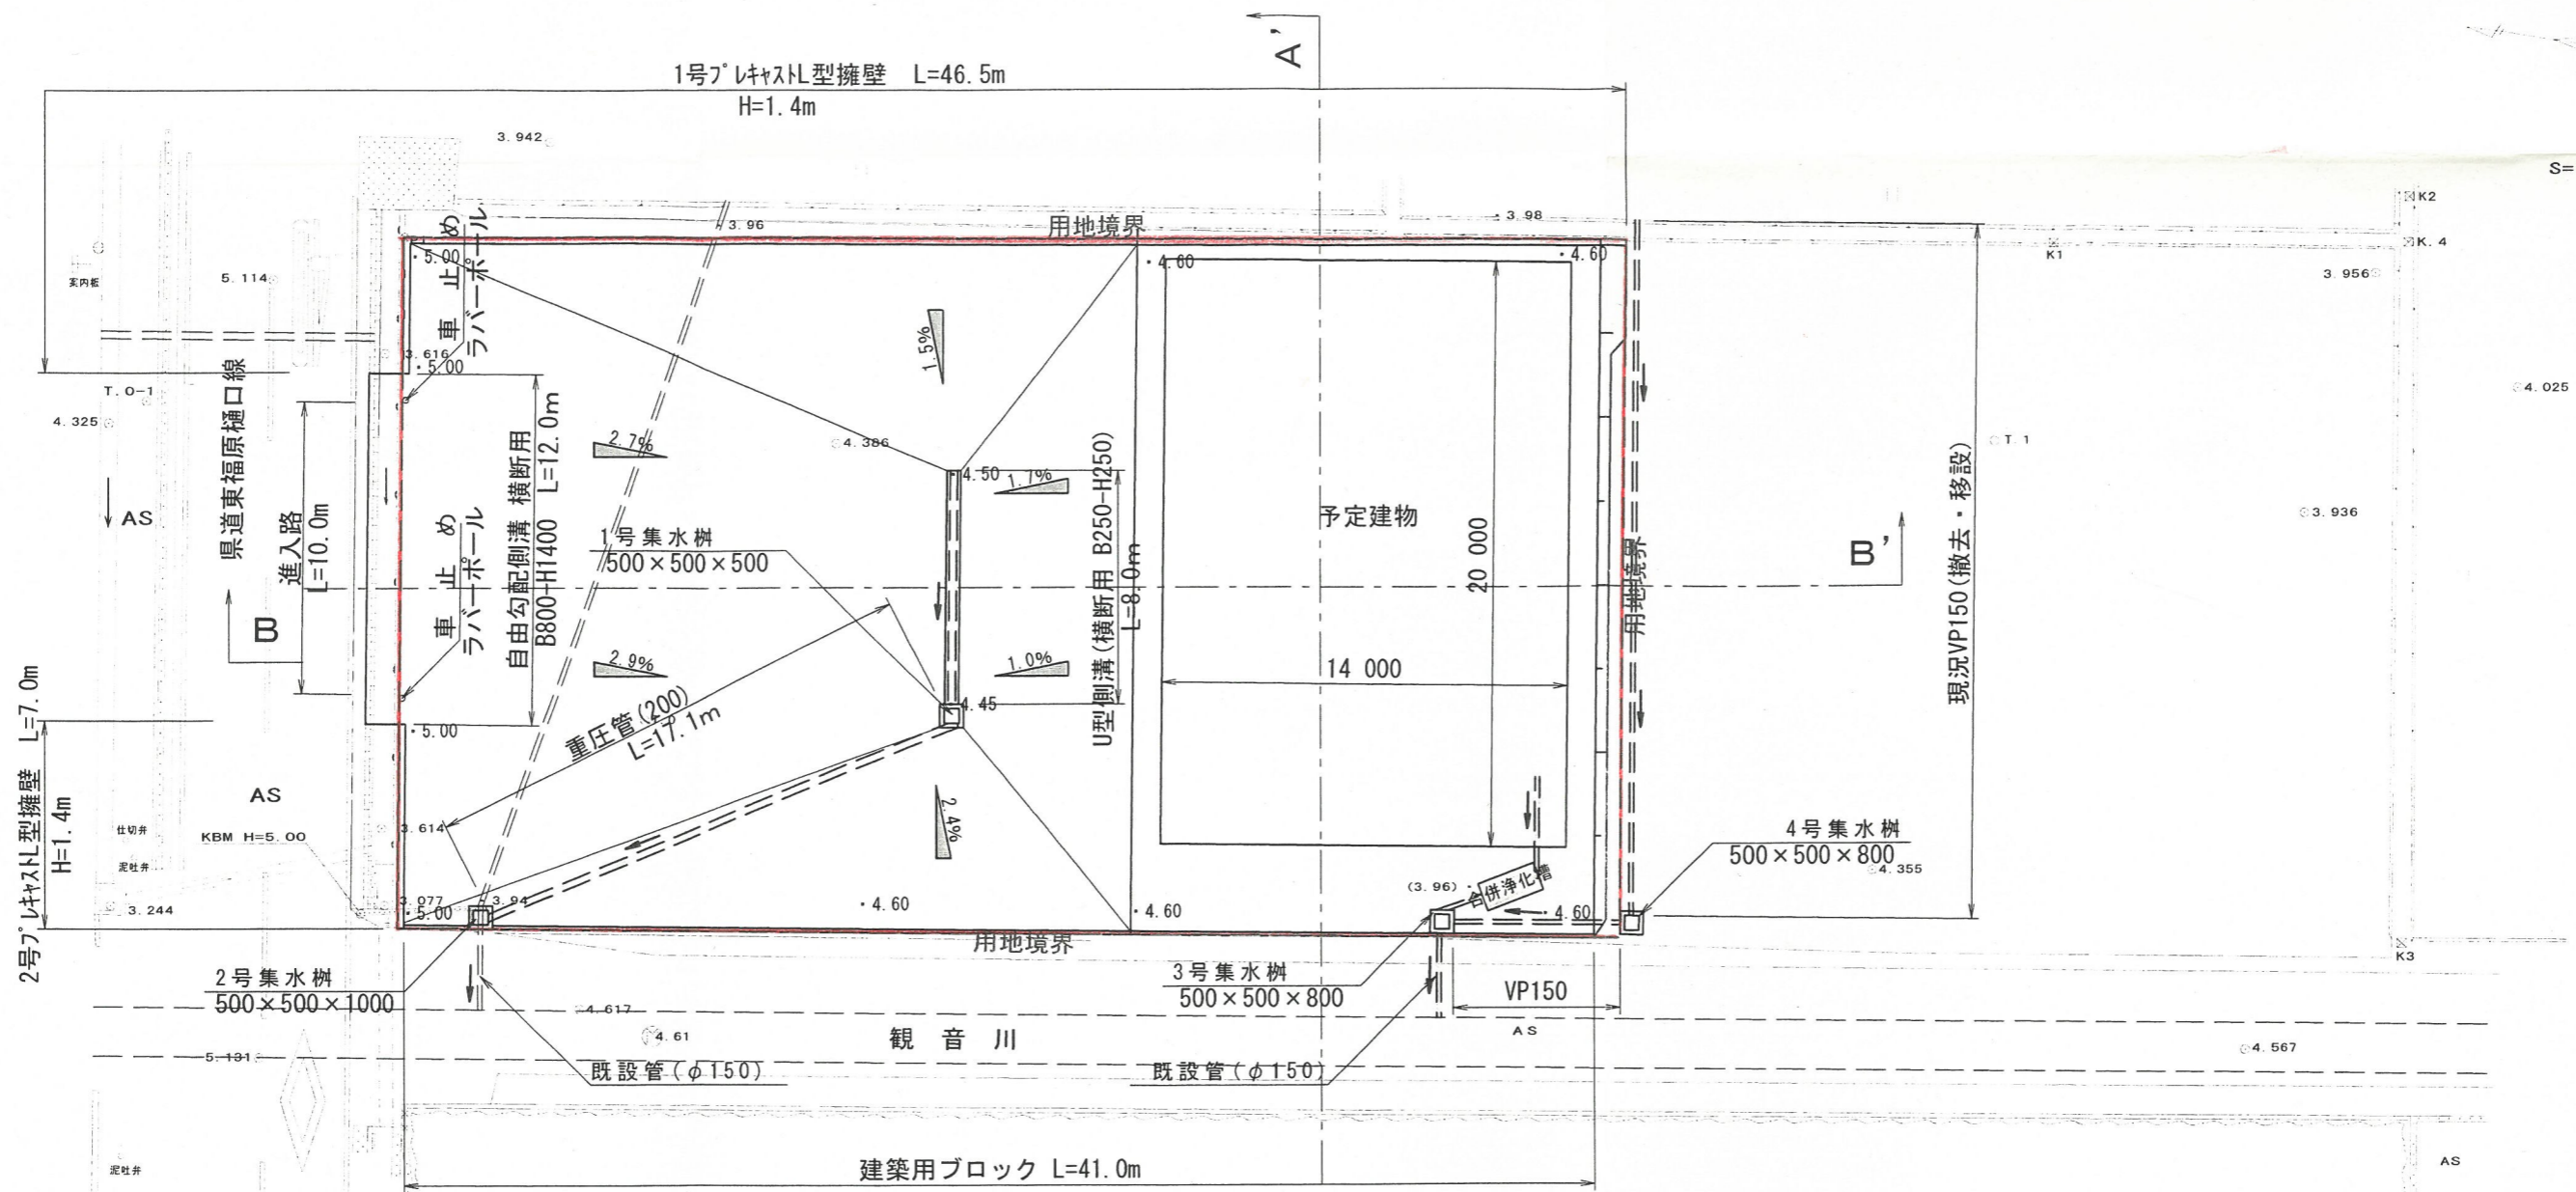

A-A' S=1:250

B-B' S=1:250

