
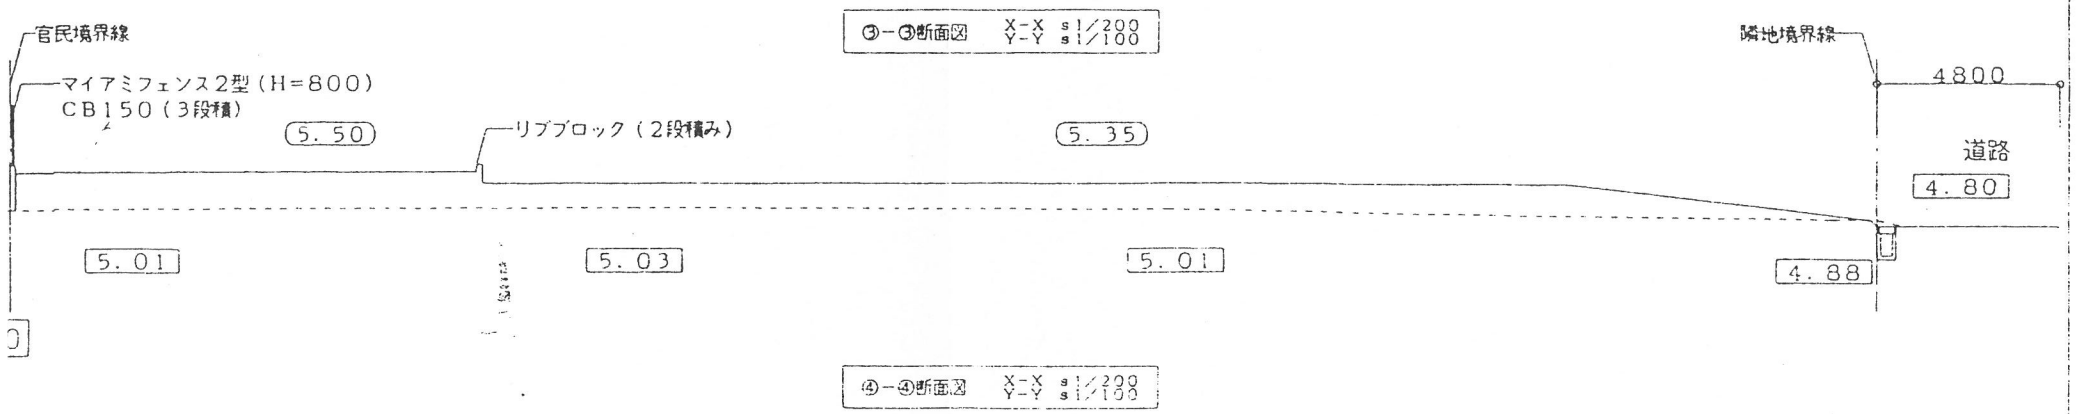
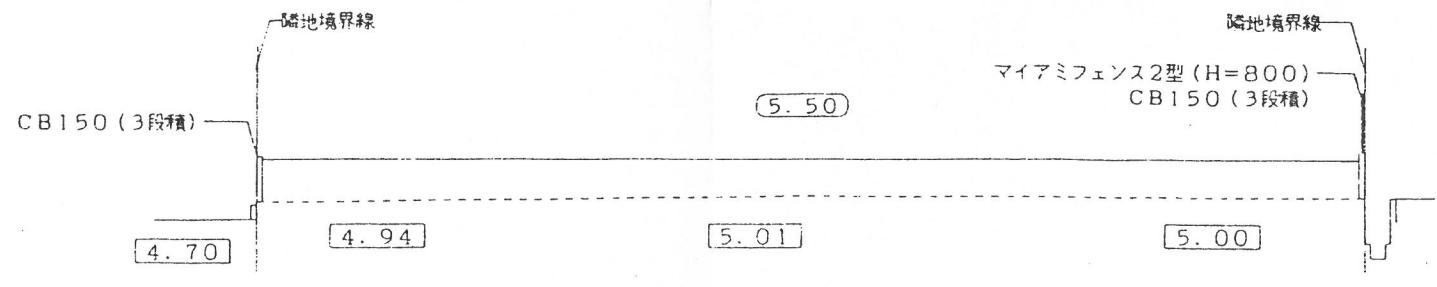
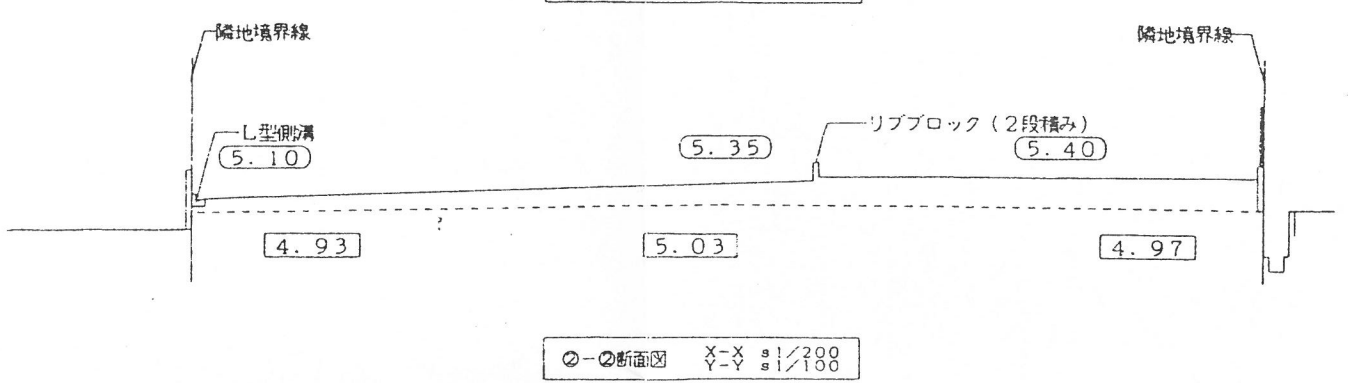


計画断面図

H=300

70

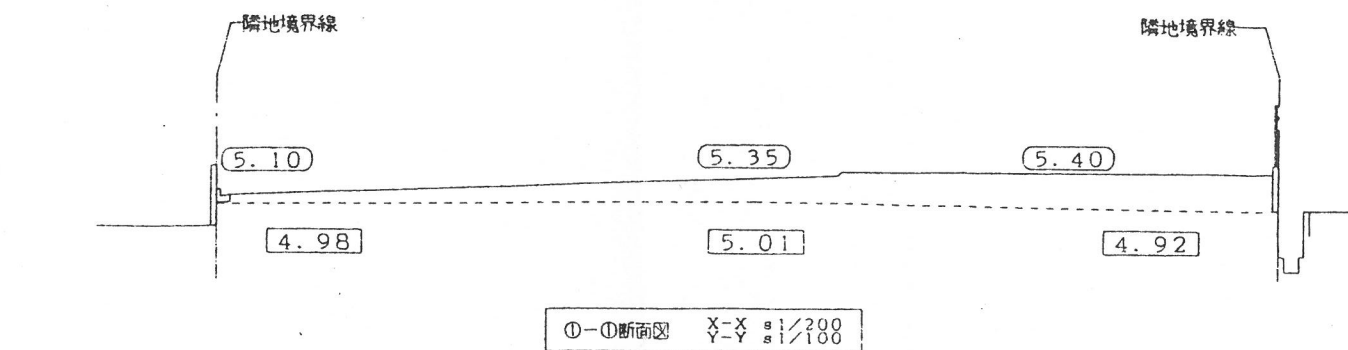

敷地面積	1418.17㎡
57.08×27.49=1569.13・・・①	
51.71×3.28=169.61・・・②	
49.62×22.12=1097.59・・・③	
①+②+③=2836.33×1/2=1418.17	