
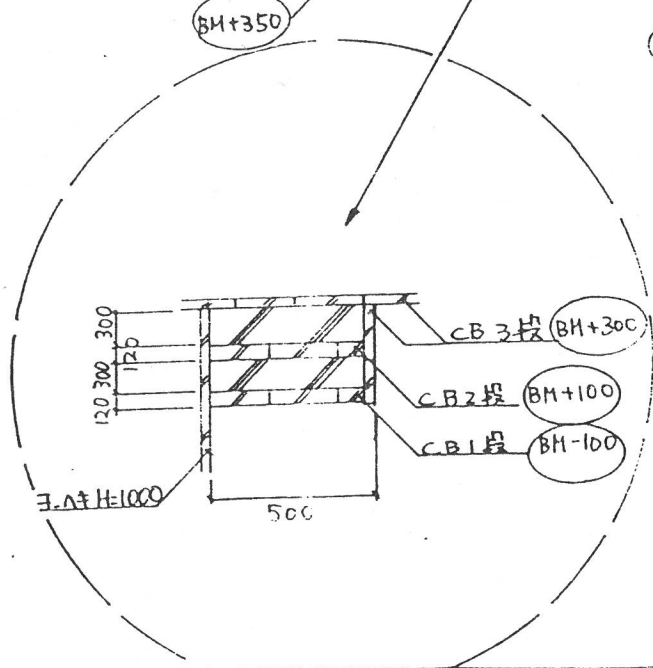


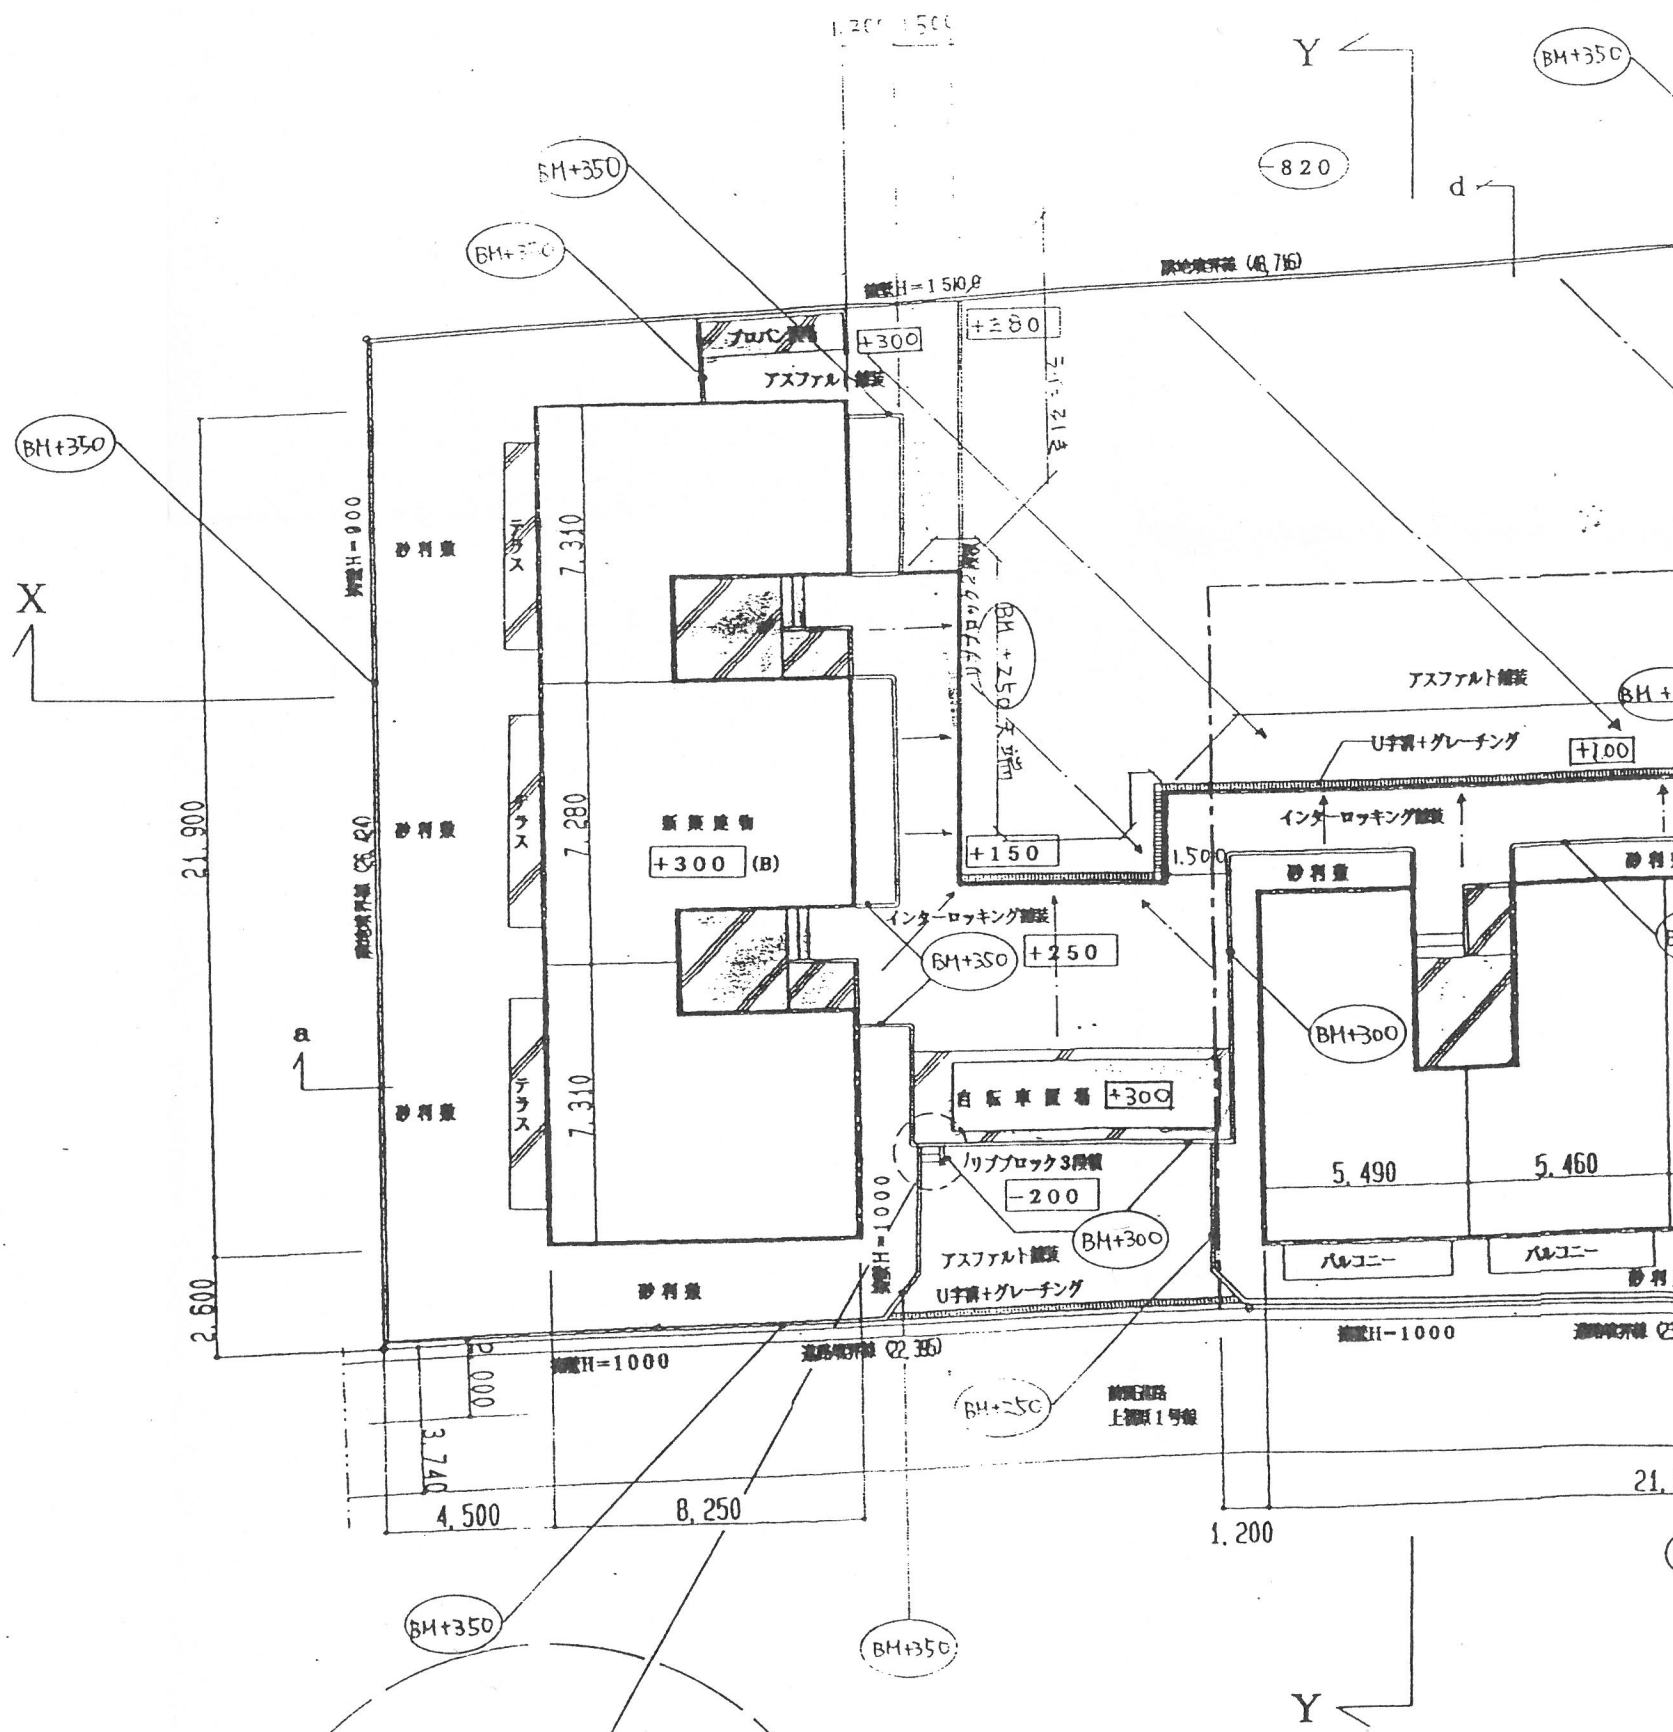

土地利用計画図 1 / 200