



S: 1/300

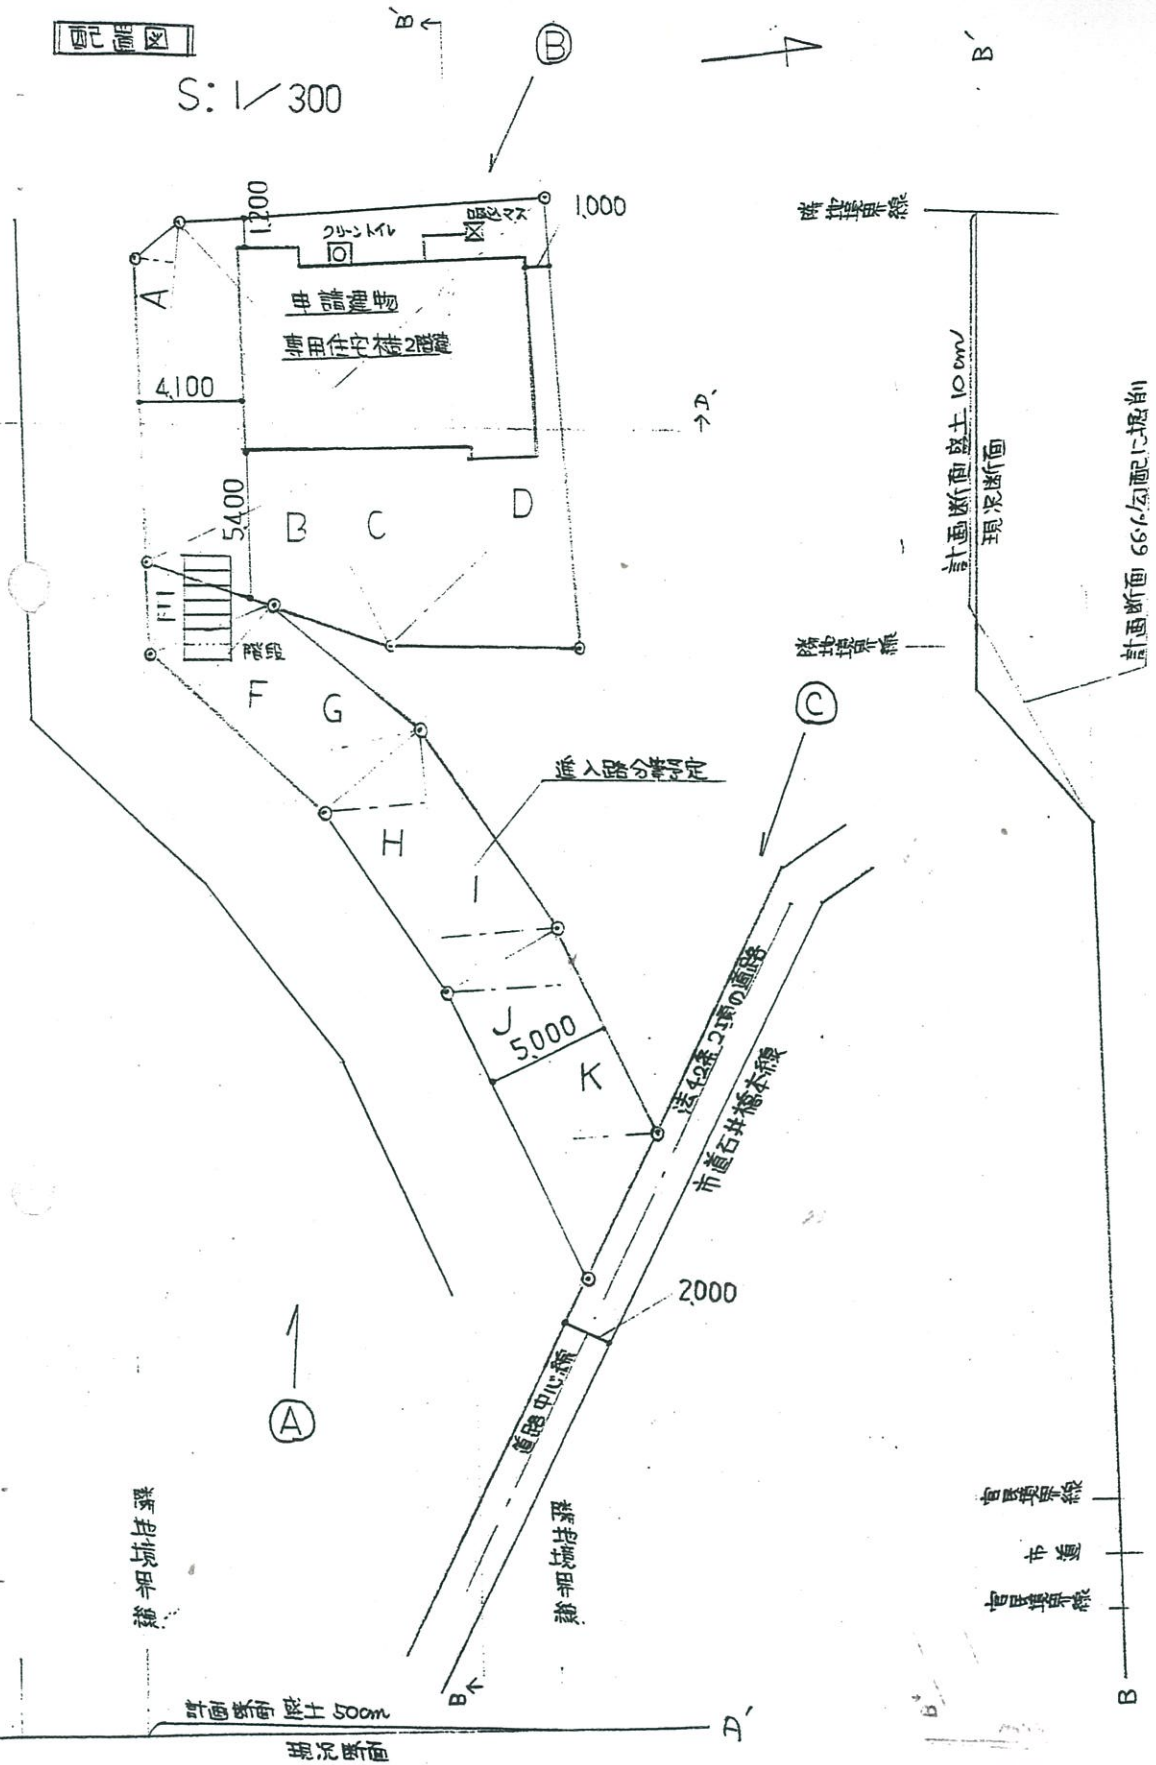

土地断面図A-A'

土地断面図B-B'

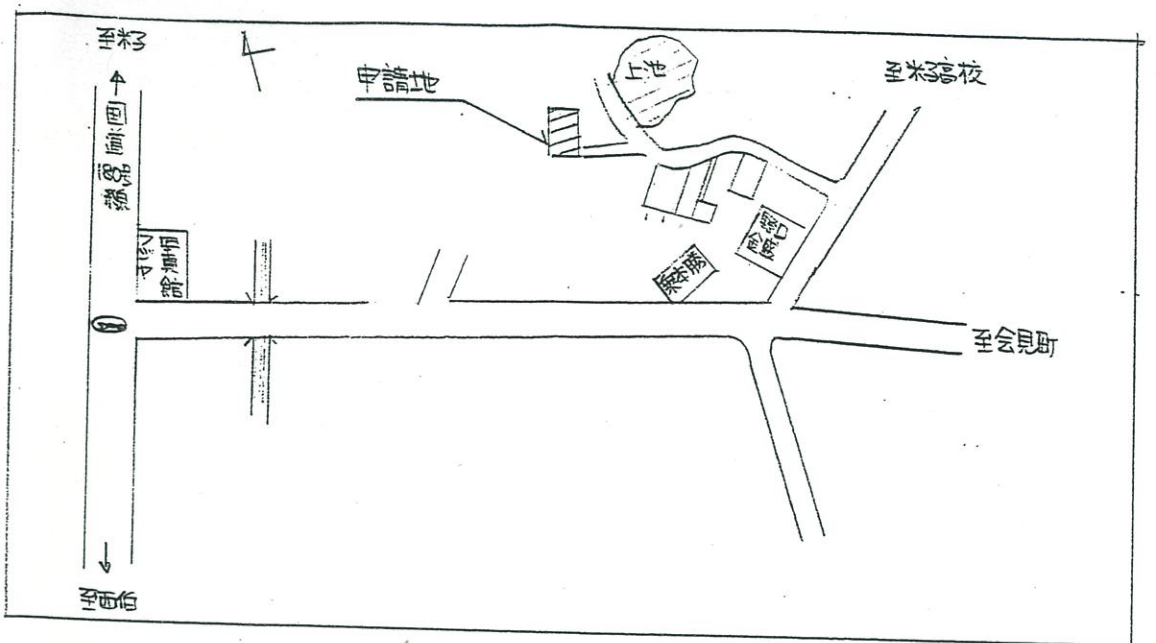

案内図

敷地面積

A	11.80	×	1.60	×	1/2	=	9.44	m <sup>2</sup>
B	17.30	×	7.00	×	1/2	=	60.55	m <sup>2</sup>
C	21.90	×	4.80	×	1/2	=	52.56	m <sup>2</sup>
D	21.90	×	10.80	×	1/2	=	118.26	m <sup>2</sup>
E	5.40	×	3.40	×	1/2	=	18.36	m <sup>2</sup>
F	9.20	×	4.60	×	1/2	=	42.32	m <sup>2</sup>
G	8.40	×	4.50	×	1/2	=	37.80	m <sup>2</sup>
H	10.50	×	4.00	×	1/2	=	42.00	m <sup>2</sup>
I	10.50	×	4.50	×	1/2	=	47.25	m <sup>2</sup>
J	13.90	×	4.50	×	1/2	=	62.55	m <sup>2</sup>
K	13.90	×	3.30	×	1/2	=	45.87	m <sup>2</sup>
合計							536.96	m <sup>2</sup>

建築面積

1階	81.98	m <sup>2</sup>
2階	33.12	m <sup>2</sup>
合計	115.10	m <sup>2</sup>

排水

- 雨水: 敷地内処理
- 雑排水: 吸込井にて地下浸透
- 汚水: 汲み取り (クリーントイレ)

502

梅林広志行政書士事務所 | 行政書士 梅林 広志  
 米子市内町126番地 | ☎0859-23-2000