

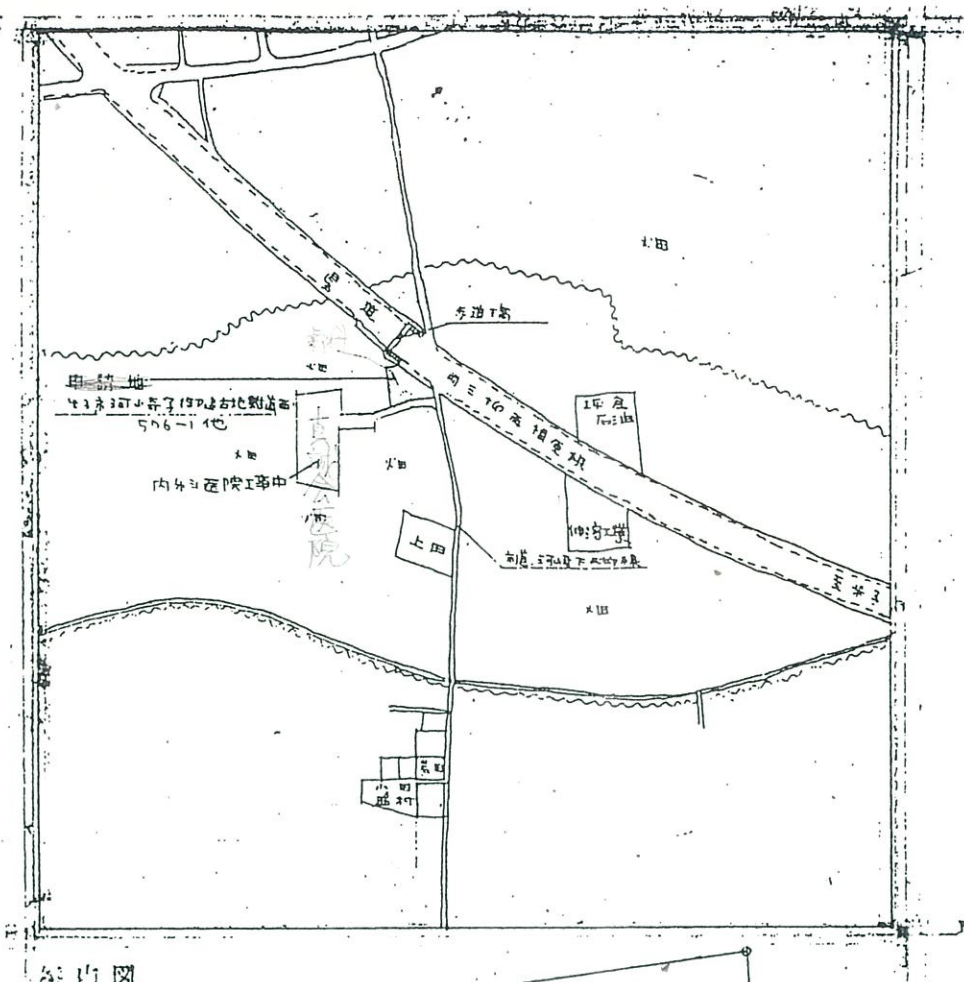


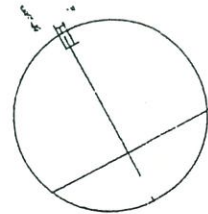

院内図

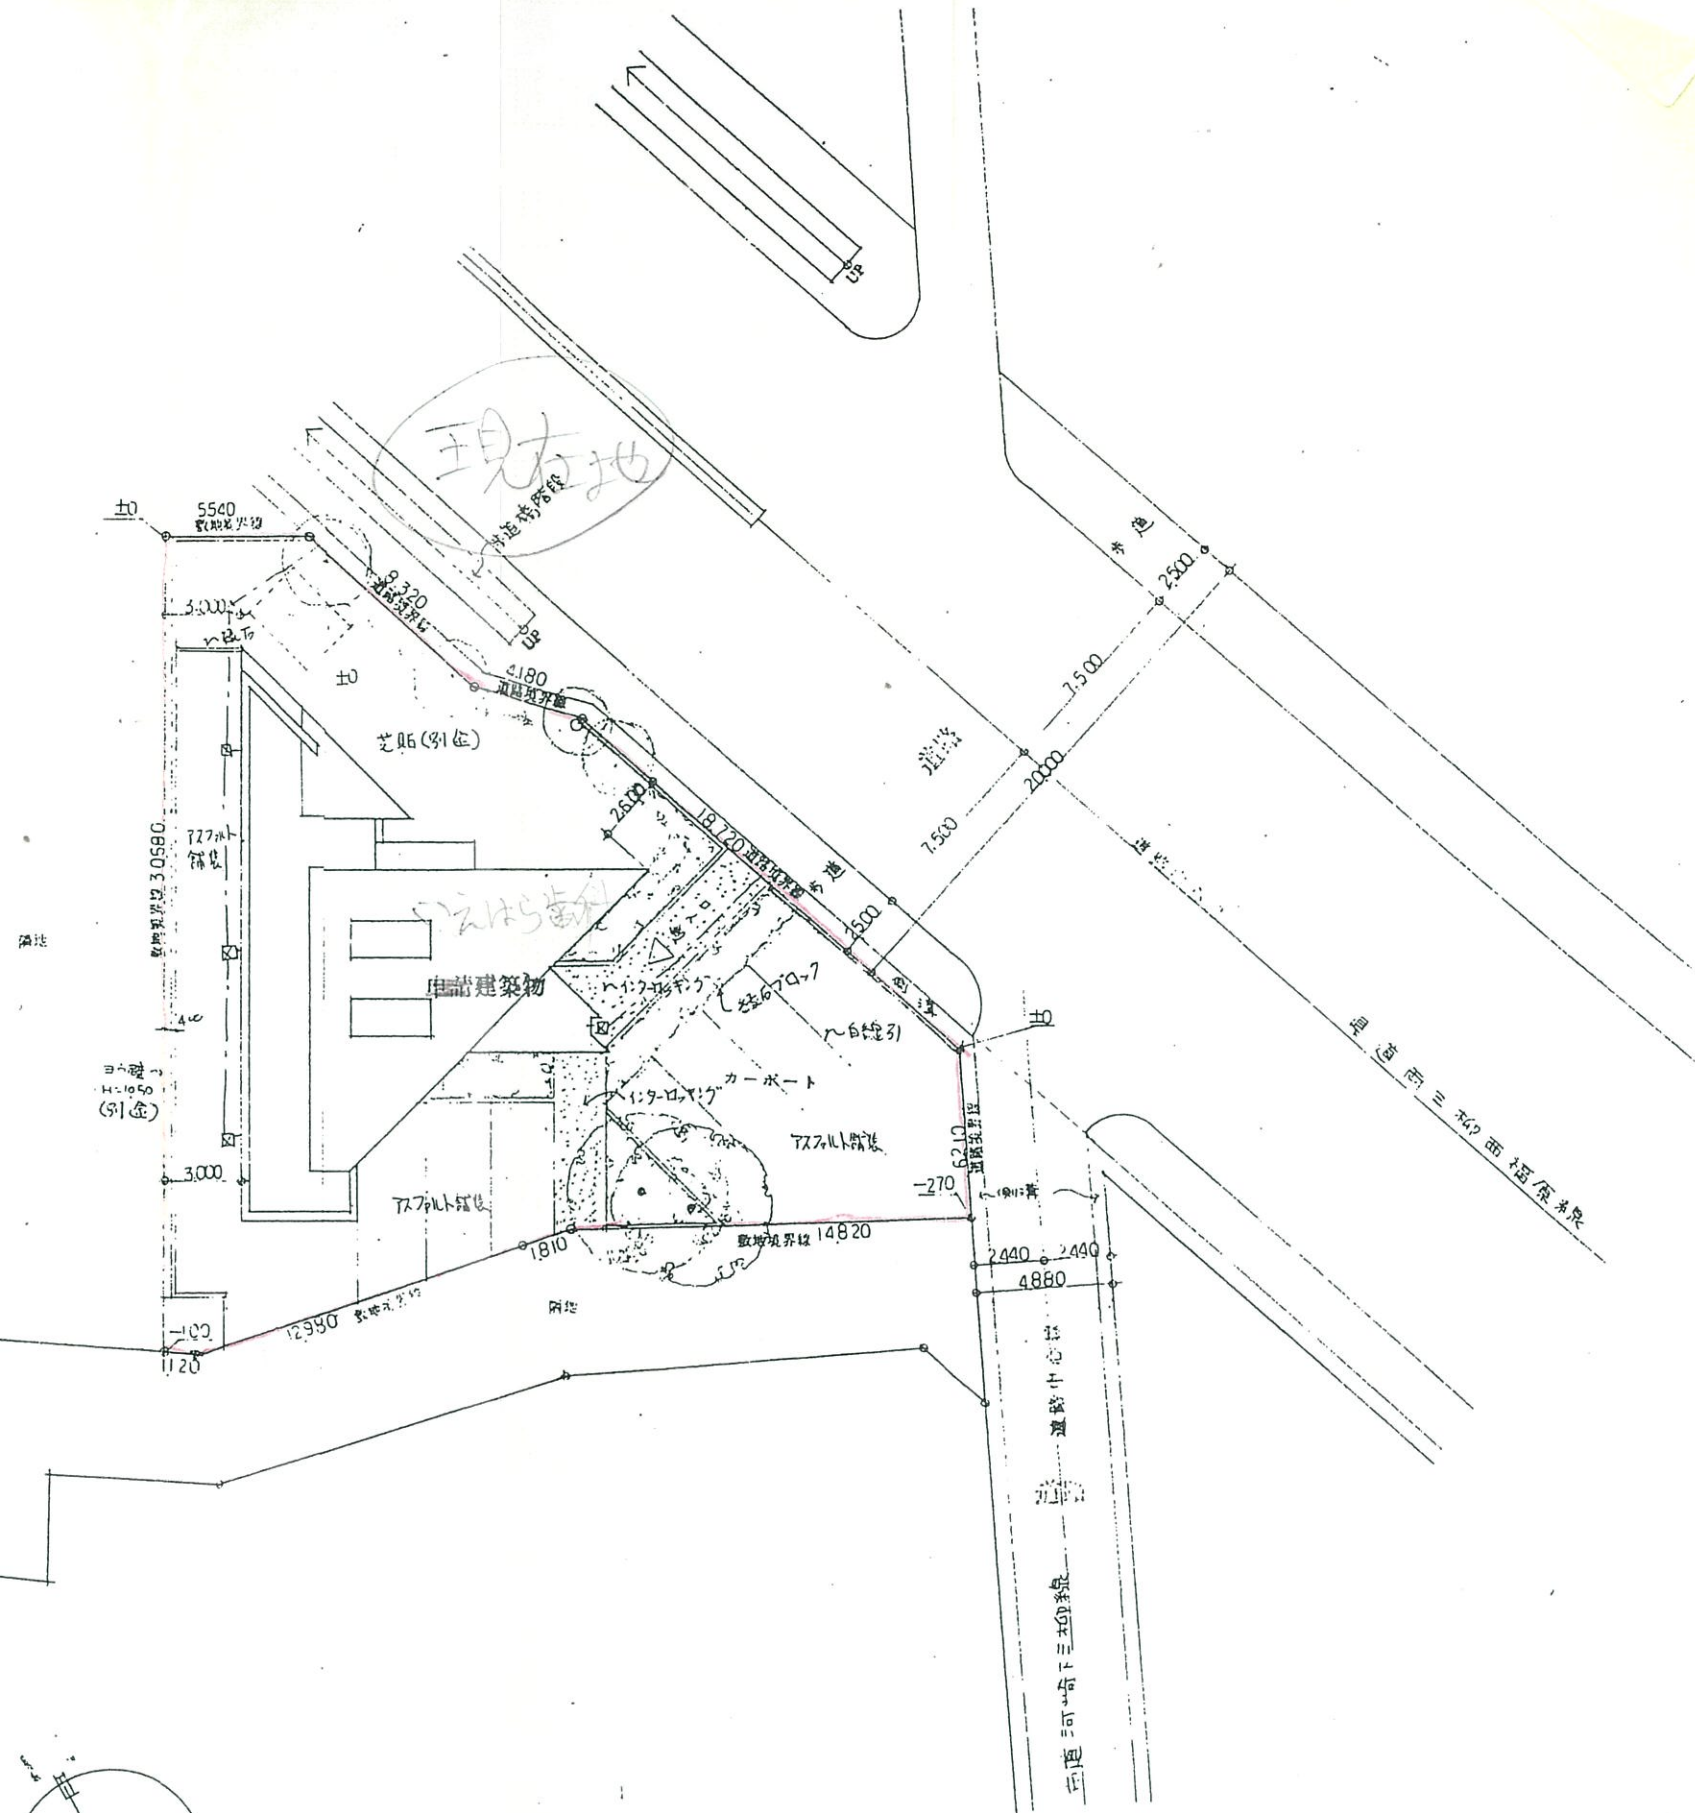

444
配置図 縮尺 1:200